


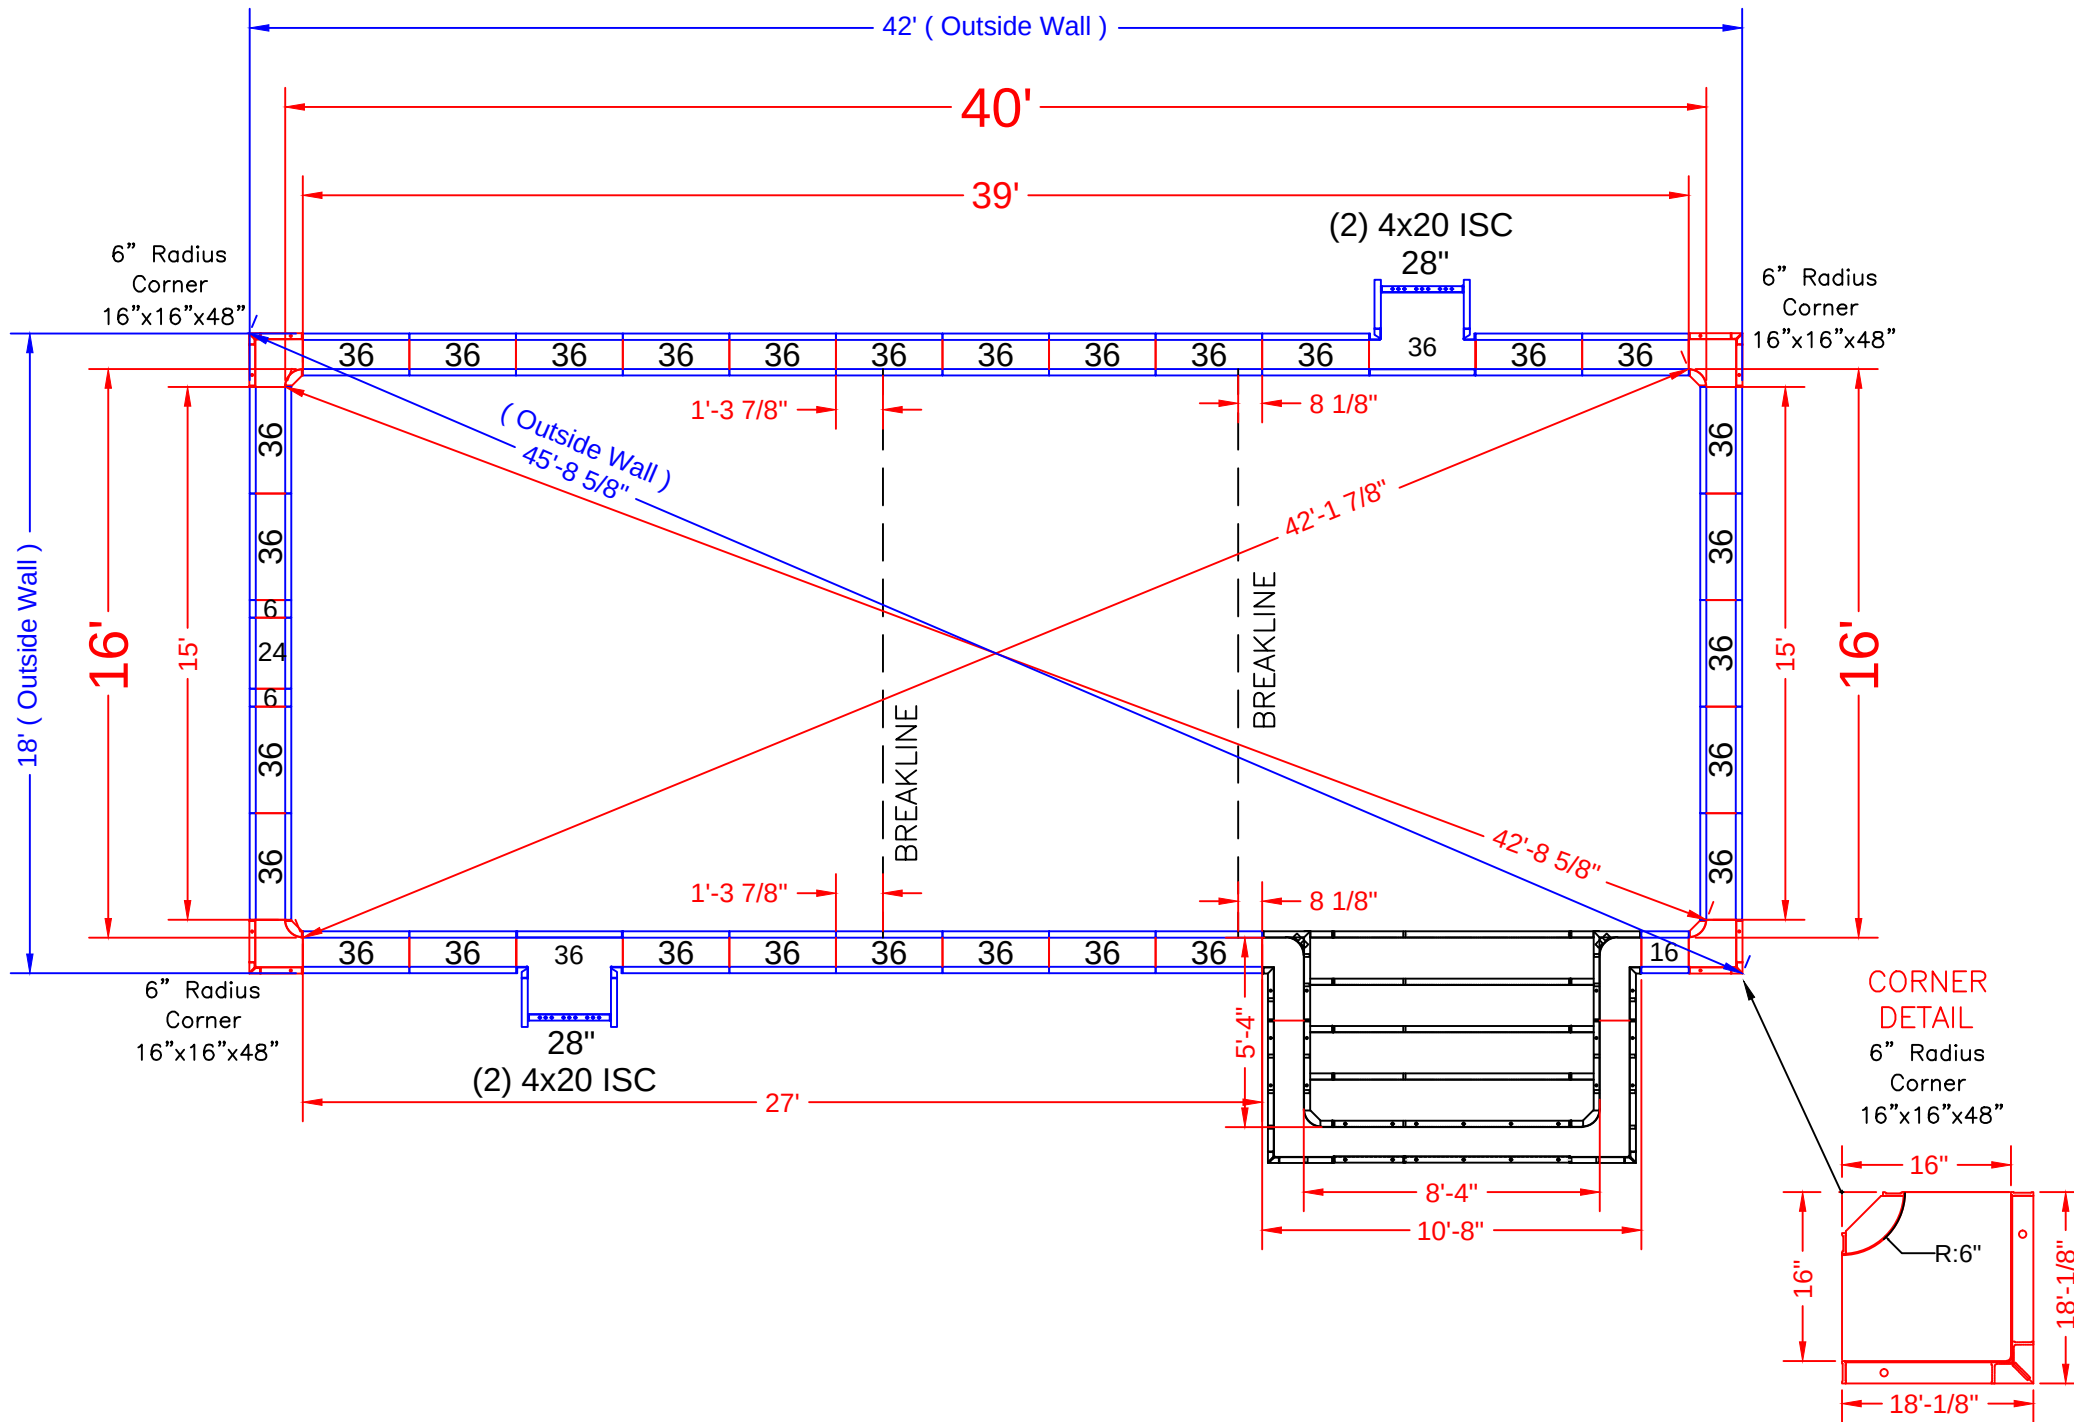

POOL PANEL DESCRIPTIONS

QTY.	DESCRIPTION
1	8'-4" x 5'-4" x 48" Step Assembly w/6" Radius
4	4" x 20" x 48" Adj Offset Hinged ISC (Pilaster)
4	16" x 16" x 48 w/ Outside Corner-SA (6" Radius)
STRAIGHT PANELS	
4	6" x 48" Panel-SA
2	16" x 48" Panel-SA
2	24" x 48" Panel-SA (Light Panel)
2	28" x 48" Panel-SA (Pilaster)
60	36" x 48" Panel-SA

SEE DETAIL PAGE {
SKIMMER SIDES {

SKIMMERS {

CHERUVU - 14 Byrne Court

16' x 40' - 10" Concrete Wall - Rectangle
w/ 8'-4" x 5'-4" Vinyl Covered Step &
Square Fiberglass Spillover Spa
Pool Perimeter = 121'
Pool Area = 684 S. F.
Approximate Gallons of Pool: 24,600 Gallons

Concrete Yards

- Pool Walls: 21 yards (19.94 exact)



PANEL LAYOUT

JOB #: 500458
DATE: 05-07-2015
SCALE: Not to Scale
DRAWN BY: SA & CC


REVISIONS		




SEASONAL WORLD
WE BUILD BACKYARDS!

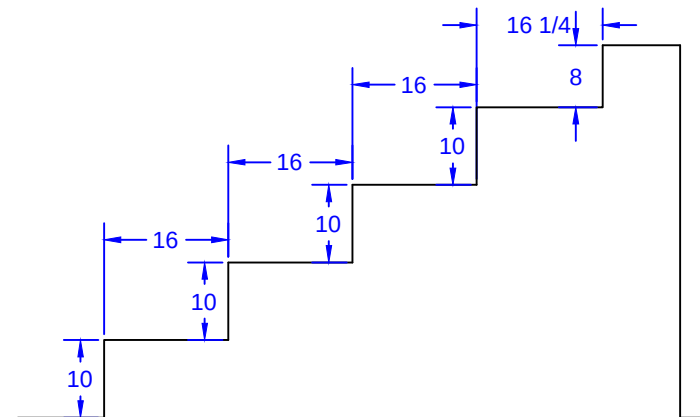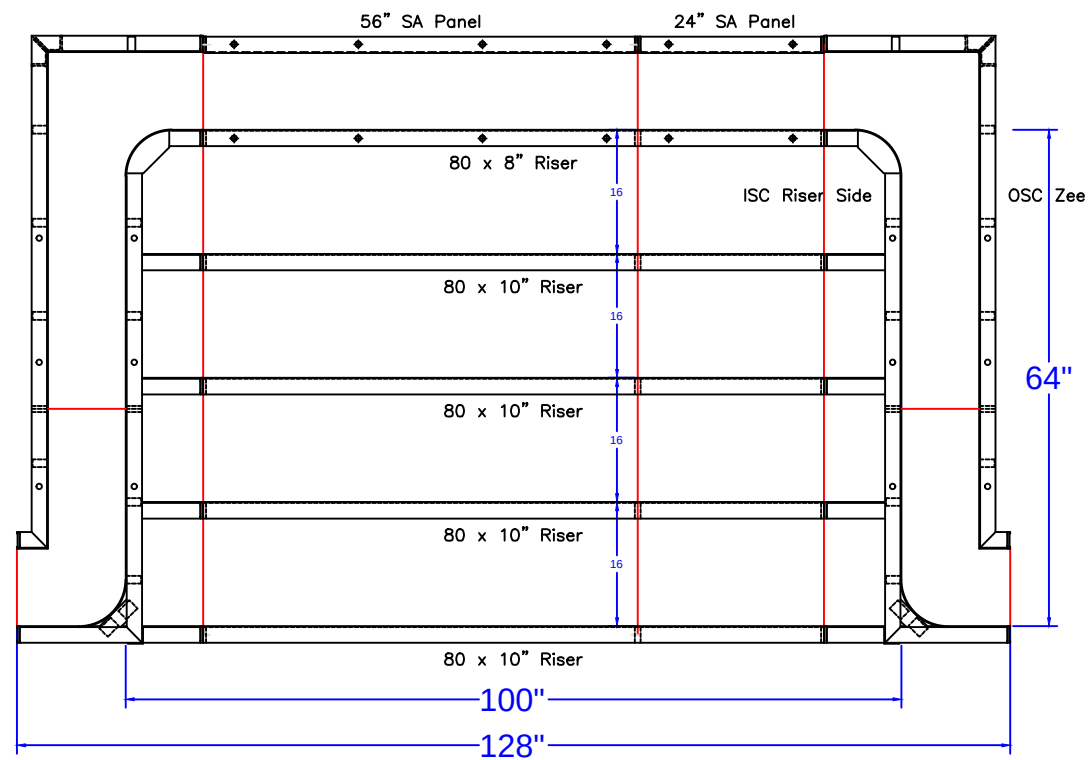

STEP TIES:

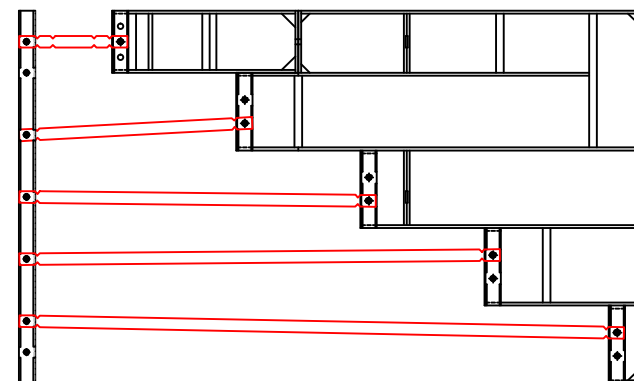

8'-4" x 5'-4" Outside End Step - 6" Radius Corners

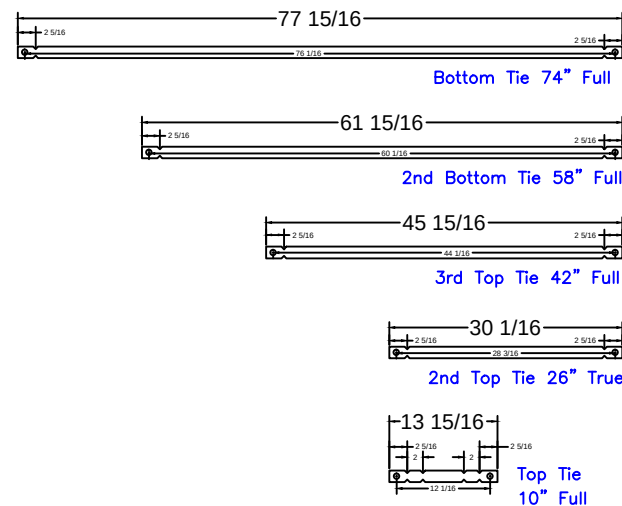

8'-4" Step
Qty(4)
Qty(2)
Qty(2)
Qty(2)
Qty(12)

CHERUVU - 14 Byrne Court

16' x 40' - 10" Concrete Wall - Rectangle
w/ 8'-4" x 5'-4" Vinyl Covered Step &
Square Fiberglass Spillover Spa
Pool Perimeter = 121'
Pool Area = 684 S. F.
Approximate Gallons of Pool: 24,600 Gallons

Concrete Yards

- Pool Walls: 21 yards (19.94 exact)

STEP PANEL DESCRIPTIONS

QTY.	DESCRIPTION
4	80 x 10 Risers
1	80 x 8 Top Riser
1	24 x 48 SA Panel
1	56 x 48 SA Panel-Back Wall
2	4 x 64 x 20 x 48 OSC Zee Panel
2	10 x 64 x 14 x 48 ISC Riser Sides

STEP DETAIL

JOB #: 500458
DATE: 05-8-2015
SCALE: 1' = 1/8 "
DRAWN BY: SA



SEASONAL WORLD
WE BUILD BACKYARDS!