

NODE POINT MEASUREMENTS

A-B = 30' (HOUSE)
A-C = 33'-2 3/8"
A-D = 27'-8 3/4"
A-E = 25'
A-F = 17'-9 3/4"
A-G = 44'-2"
A-H = 33'-6 1/8"
A-I = 25'-4 7/8"
A-J = 24'-4 1/2"
A-K = 11'-7 1/2"
A-L = 9'-7 7/8"
A-M = 17'-6 3/8"
B-C = 38'-4 1/8"
B-D = 24'-3 1/8"
B-E = 16'-0 7/8"
B-F = 22'-7 5/8"
B-G = 36'-7 7/8"
B-H = 15'-8"
B-I = 7'-5 5/8"
B-J = 9'-5 5/8"
B-K = 21'-8"
B-L = 22'-7 5/8"
B-M = 36'

G-H = 21'-1 7/8"
G-I = 30'-11 3/8"
G-J = 29'-7"
G-K = 33'-5 1/4"
G-L = 35'-4 1/4"
G-M = 32'-7 1/8"
H-I = 11'-4 1/8"
H-J = 10'-9 7/8"
H-K = 22'-0 5/8"
H-L = 23'-11 1/8"
H-M = 31'-1 5/8"
I-J = 2'
I-K = 15'-5 1/2"
I-L = 16'-9 3/4"
I-M = 28'-11 1/8"
J-K = 13'-11 3/4"
J-L = 15'-5 1/2"
J-M = 27'-0 3/4"

K-L = 2'
K-M = 15'-3"

L-M = 15'-4 1/4"


RADII MEASUREMENTS

C = 8' RADIUS
D = 8' RADIUS
E = 4' RADIUS
F = 4' RADIUS
G = 8'-9 7/8" RADIUS
H = 4'-9 7/8" RADIUS
I = 4'-9 7/8" RADIUS
J = 2'-9 7/8" RADIUS
K = 2'-9 7/8" RADIUS
L = 4'-9 7/8" RADIUS
M = 9'-9 7/8" RADIUS

C-D = 14'-2 3/4"
C-E = 22'-3 3/8"
C-F = 18'-10 1/8"
C-G = 16'-9 7/8"
C-H = 26'-5"
C-I = 31'-0 3/8"
C-J = 29'-1 1/8"
C-K = 25'-2 1/2"
C-L = 26'-7 1/2"
C-M = 17'-9 7/8"
D-E = 8'-3 3/4"
D-F = 9'-11 1/8"
D-G = 16'-9 7/8"
D-H = 12'-9 7/8"
D-I = 17'-1 1/2"
D-J = 15'-3 3/8"
D-K = 16'-7 7/8"
D-L = 18'-7 1/4"
D-M = 19'-9 1/2"

E-F = 9'-4 1/4"
E-G = 23'-3 5/8"
E-H = 8'-9 7/8"
E-I = 8'-9 7/8"
E-J = 6'-11 3/4"
E-K = 13'-4 3/4"
E-L = 15'-4"
E-M = 22'-11 1/8"

F-G = 26'-6 3/4"
F-H = 18'-0 1/4"
F-I = 15'-4"
F-J = 13'-4 3/4"
F-K = 6'-11 3/4"
F-L = 8'-9 7/8"
F-M = 13'-9 7/8"

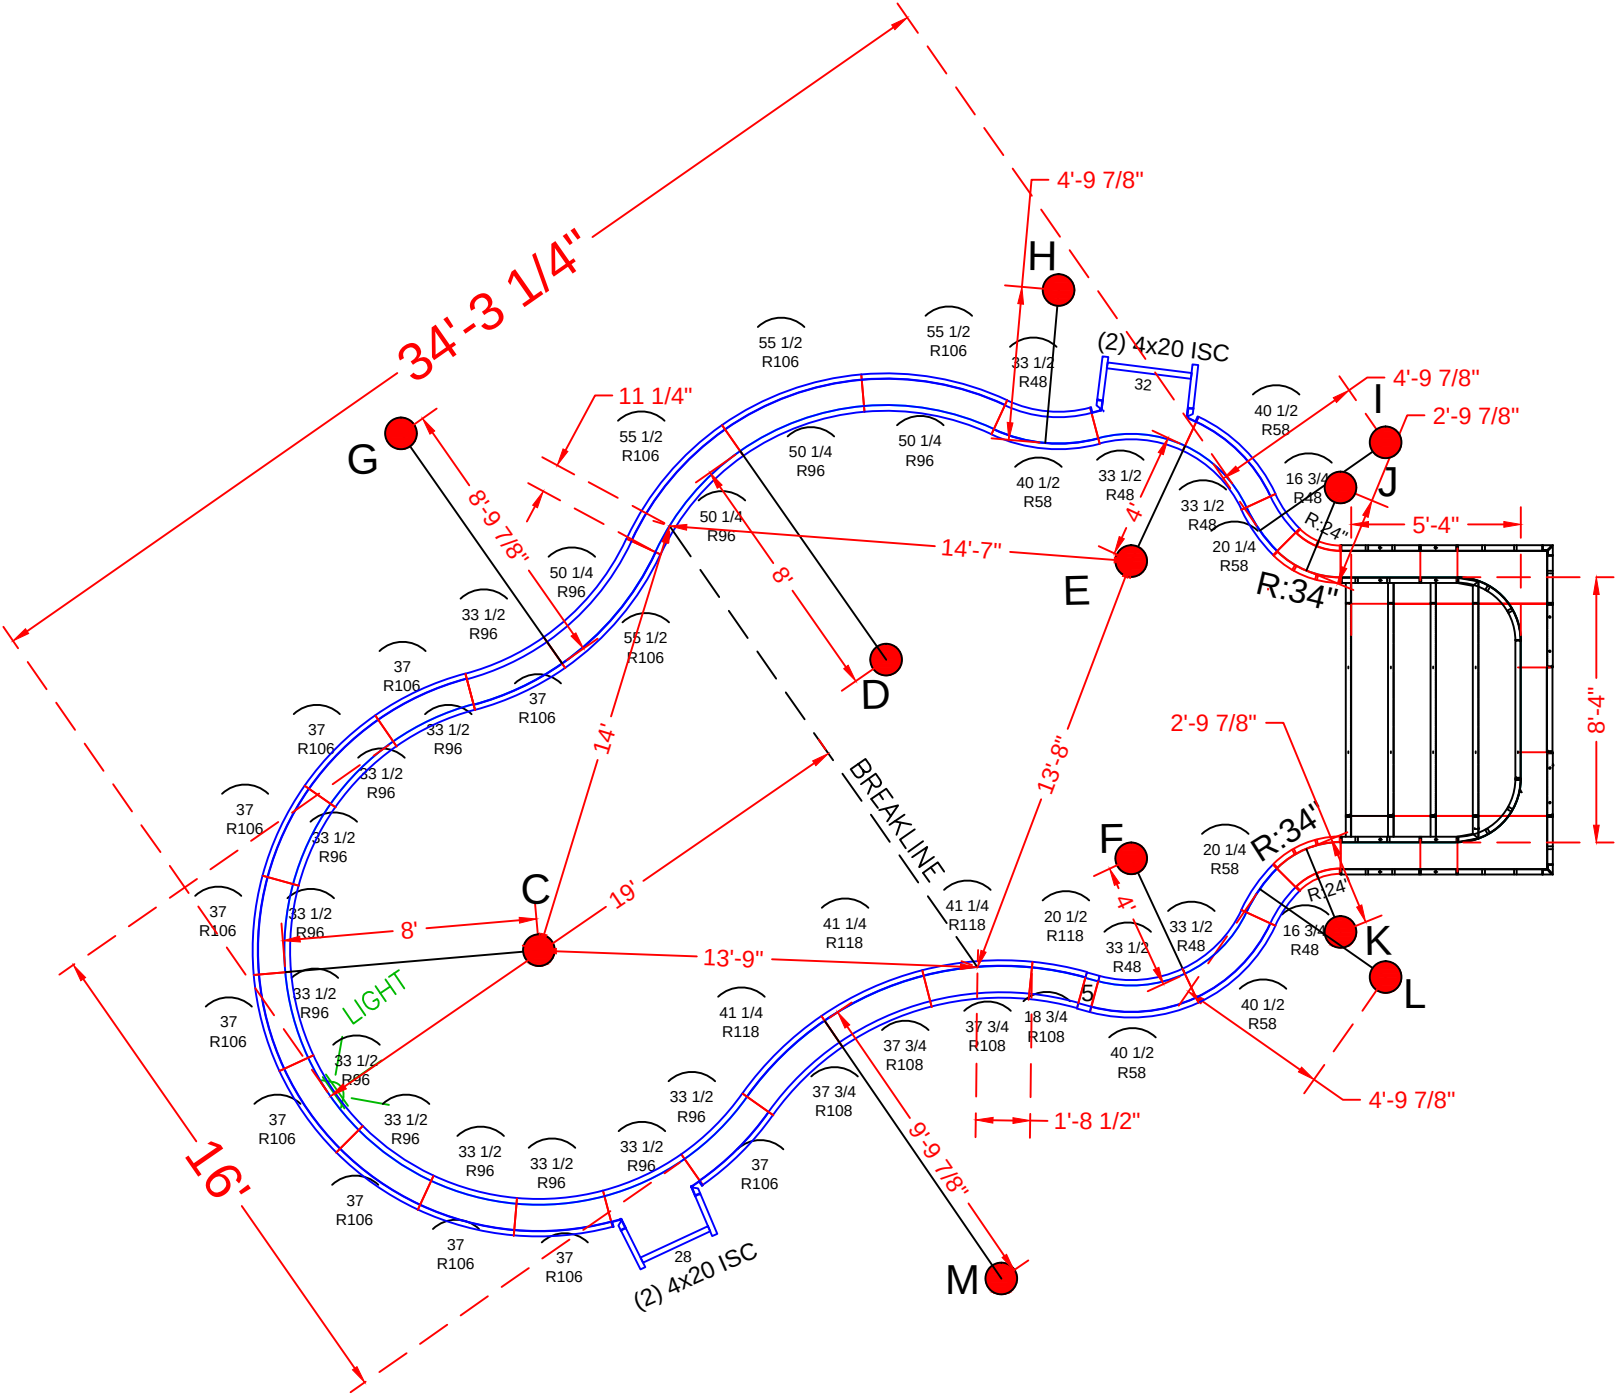

POOL PANEL DESCRIPTIONS

Skimmers Sides {
Skimmer {
Skimmer {
See Detail Page {

Step Attachment {

QTY.	DESCRIPTION
Straight Panels	
4	4" x 20" x 48" Adj Offset Hinged ISC (Pilaster)
1	28" x 48" Straight
1	32" x 48" Straight
1	8'-4" x 5'-4" x 48" Step Assembly w/ 2' Radius
2	5" x 48" Straight
Radius Panels	
2	18 1/4 x 48" 24" Radius 45° Inside Corners-SA
2	26 x 48" 34" Radius 45° Outside Corners-SA
2	16 3/4" x 48" 48" Radius Panel
2	20 1/4" x 48" 58" Radius Panel
5	33 1/2" x 48" 48" Radius Panel
4	40 1/2" x 48" 58" Radius Panel
12	33 1/2" x 48" 96 Radius Panel
11	37" x 48" 106 Radius Panel
4	50 1/4"x 48" 96" Radius OS Panel
4	55 1/2"x 48" 106" Radius IS Panel
1	18 3/4"x 48" 108" Radius OS Panel
1	20 1/2"x 48" 118" Radius IS Panel
3	37 3/4"x 48" 108" Radius Panel
3	41 1/4"x 48" 118" Radius Panel




CHIECO - 49 Carriage Way
16' x 18' x 36' - 10" Concrete Wall - Freeform
w/ 8'-4" x 5'-4" Vinyl Covered Step
Pool Perimeter = 103'
Pool Area = 574 S. F.
Approximate Gallons of Pool: 20,590 Gallons
Concrete Yards
- Pool Walls & Steps: 19 yards (17.98 exact)

PANEL LAYOUT

JOB #: 500361
DATE: 05-16-2014
SCALE: 1' = 1/9 "
DRAWN BY: SA & LH

REVISIONS		



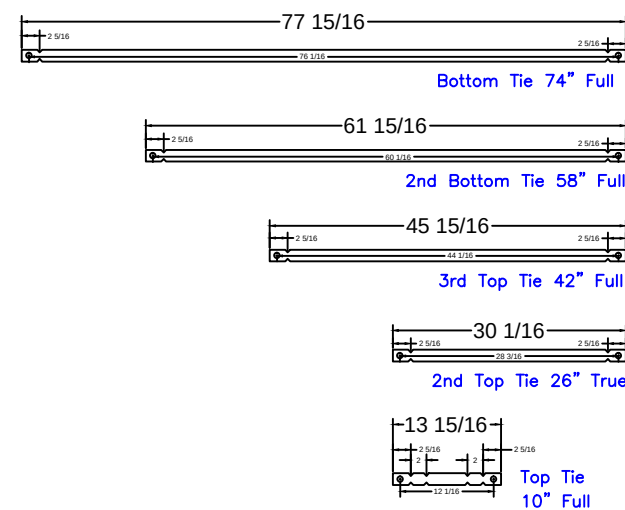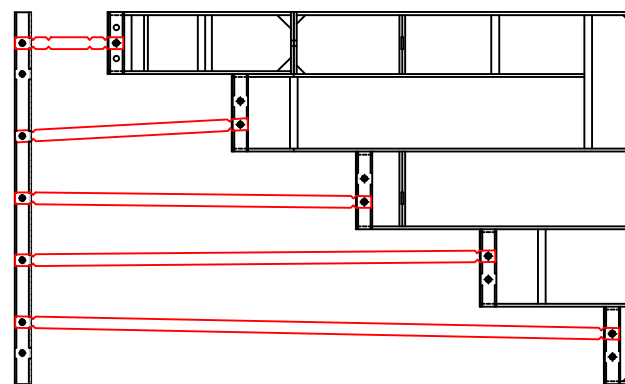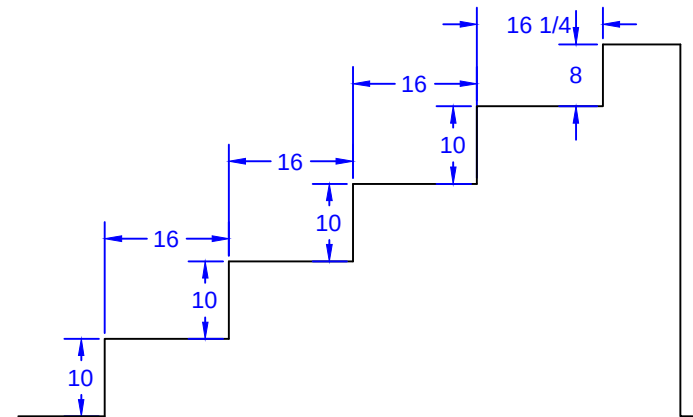

Qty(4)
Qty(2)
Qty(2)
Qty(2)
Qty(12)

<u>STEP PANEL DESCRIPTIONS</u>		
PAGE	QTY.	DESCRIPTION
OES 8.1	2	20 x 78 Outside Corner x 48
OES 8.2	2	10 x 52 ISC Riser Side x 48
OES 8.3	2	38 x 8 - 24" Radius ISC Top Step Riser
OES 8.4	1	52 x 8 Top Step Riser
OES 8.5	4	80 x 10 Step Riser
OES 8.6	1	52 x 48 SA Panel
OES 8.7	2	14 x 48 SA Panel

STEP DETAIL			
JOB #: 500361			
DATE: 05-16-2014			
SCALE: 1' = 1/2 "			
DRAWN BY: SA & LH			

