

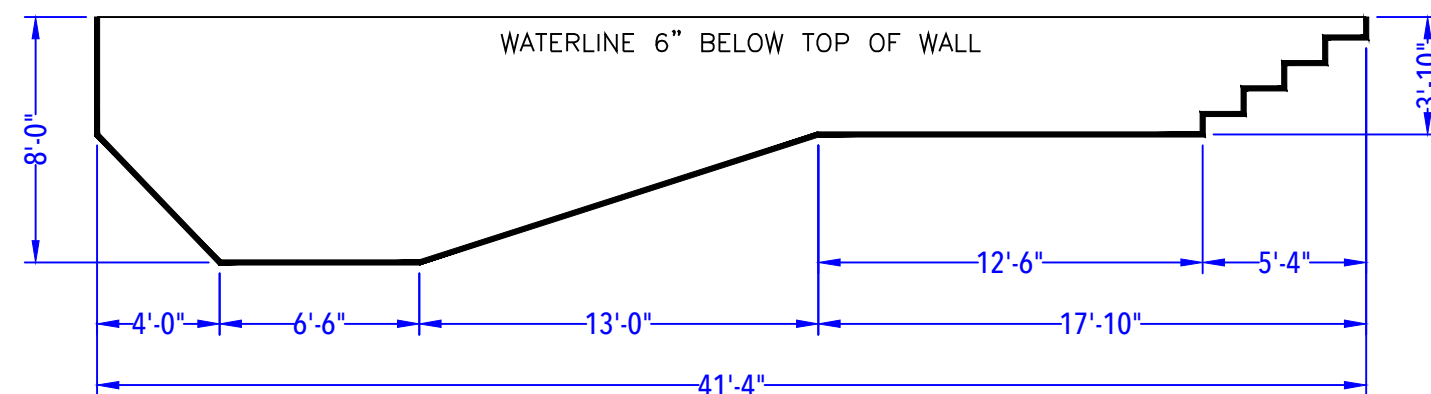


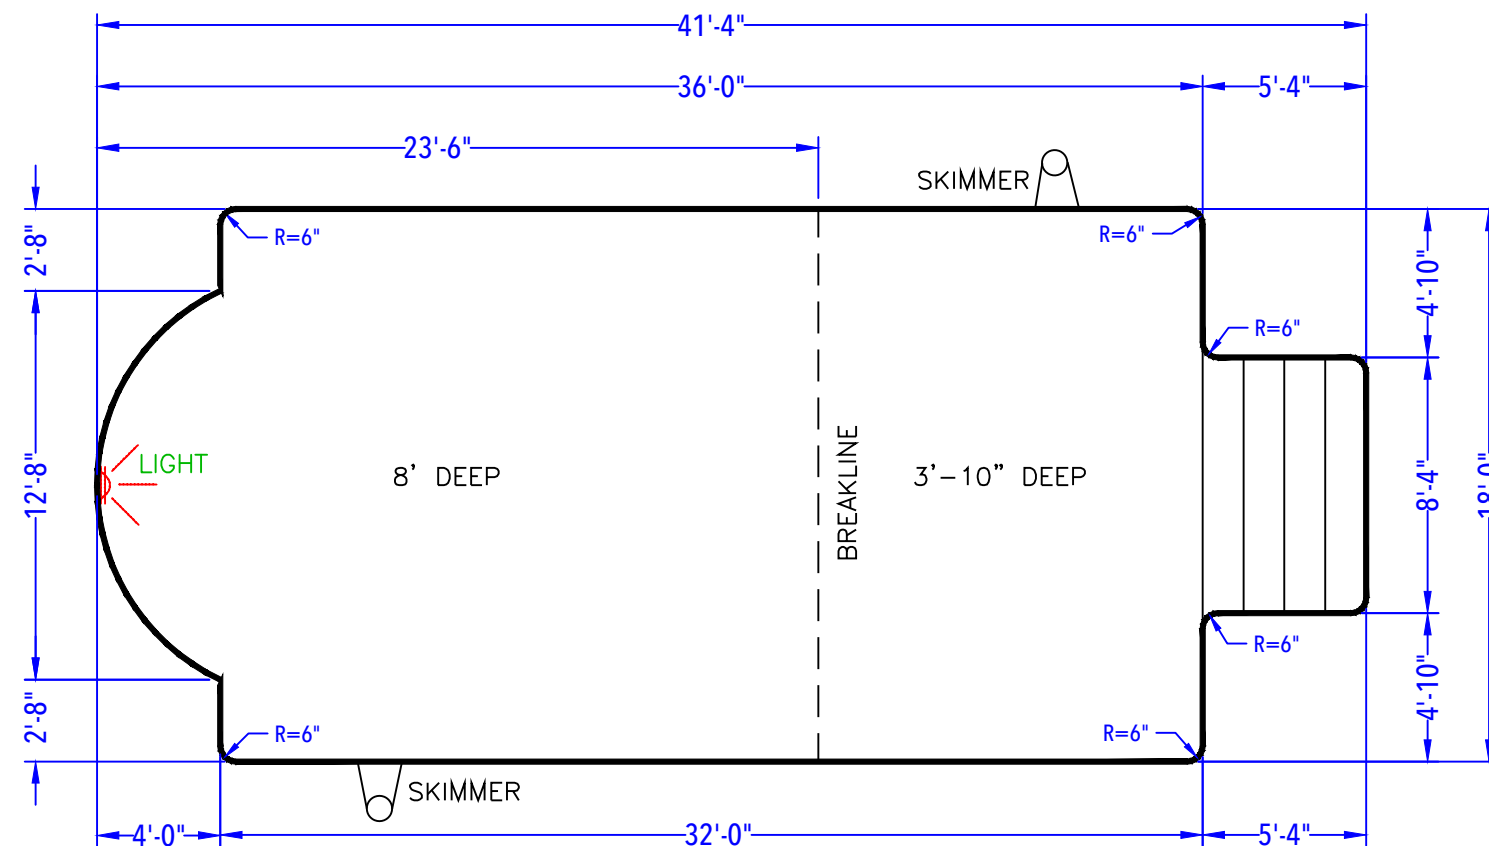

DEPTH DETAIL

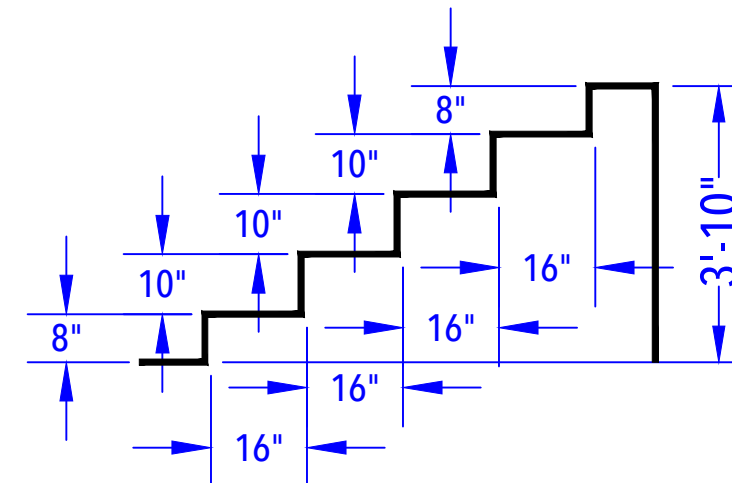

ENTRY STEP DETAIL
(After Concrete & Liner)
N.T.S.

CIEPLENSKY - 6 Jockey Hollow Court

18' x 36' - 10" Concrete Wall

Roman End Rectangle

w/ 8'-4" x 5'-4" Vinyl Covered Step

Perimeter = 113'

Approximate Pool Gallons: 28,200 Gallons

POOL SPECIFICATIONS

SCALE: 1' = 1/8"

COPING: Cantilever . KEY

Depth: 3'-10" - 8' .

Step Type: 8'-4" x 5'-4" Vinyl Covered Step.

Lighting: (1) Hayward White Light . 

Skimmers: (2) Wide Mouth Skimmers . 

Regulations: Diving - Code .



CUSTOMER APPROVAL:

X _____ DATE: _____.