


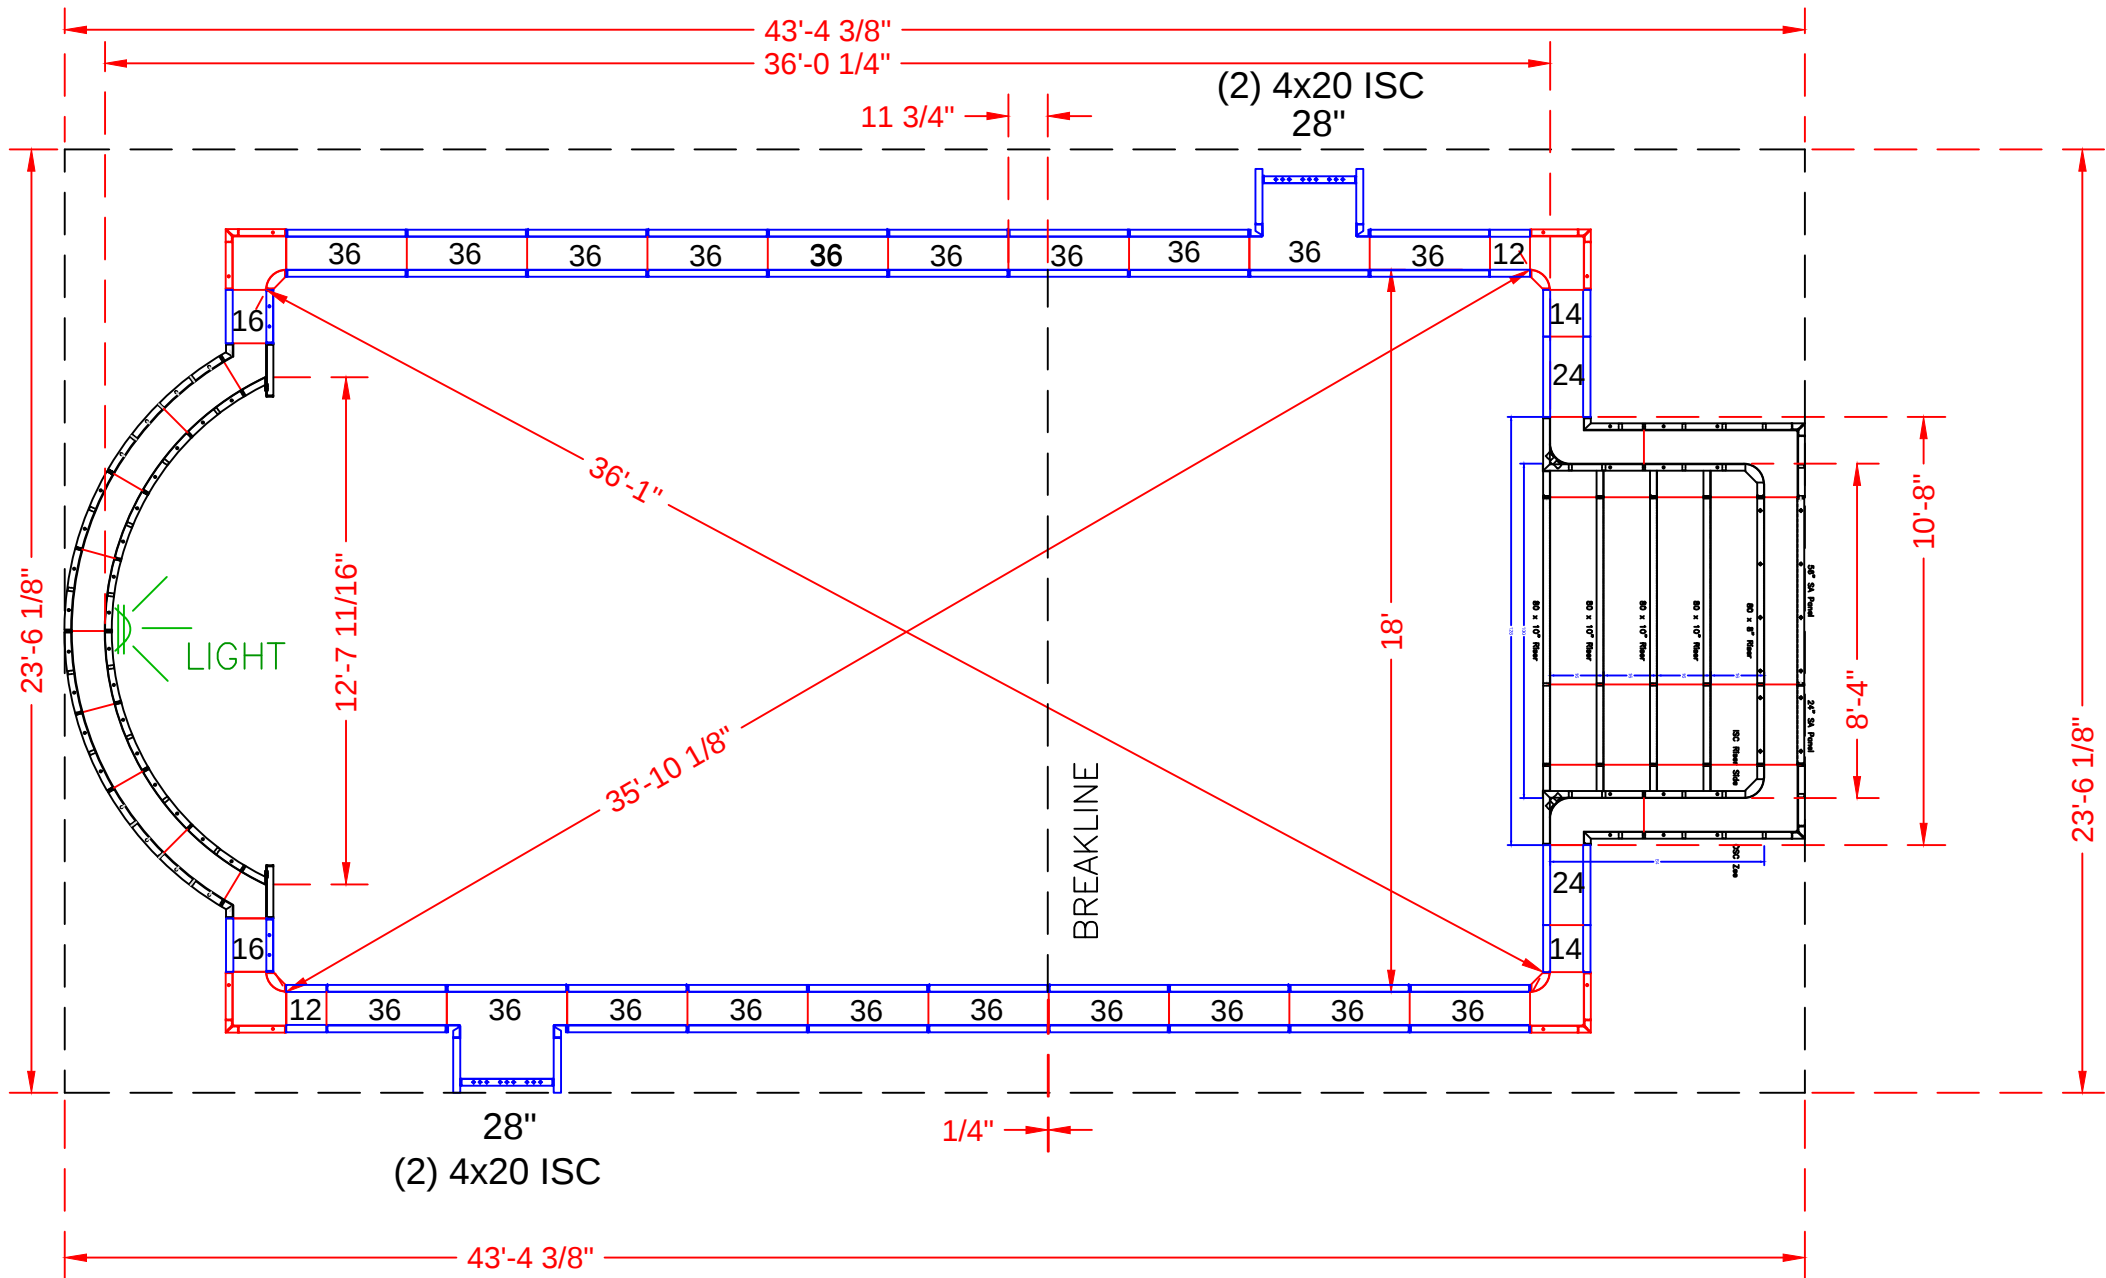

POOL PANEL DESCRIPTIONS

QTY.	DESCRIPTION
1	18' Wide Deep End Roman End Assembly
1	8'-4" x 5'-4" x 48" Step Assembly w/ 6" Radius
4	6" Radius Inside Corners (16" x 16" x 48")
4	4 x 20 x 48" Adj Offset Hinged ISC (Pilaster)
2	28" x 48" Panel-SA (Pilaster)
4	12" x 48" Panel-SA
4	14" x 48" Panel-SA
4	24" x 48" Panel-SA
38	36" x 48" Panel-SA

See Detail Page {
See Detail Page {

CIEPLENSKY - 6 Jockey Hollow Court



18' x 36' - 10" Concrete Wall
Roman End Rectangle
w/ 8'-4" x 5'-4" Vinyl Covered Step
Concrete Yards
- Pool Walls & Steps: 19.5 yards (18.62 exact)
Pool Perimeter = 113'
Pool Area = 657 SQ. FT.

PANEL LAYOUT


JOB #: 300761
DATE: 11-11-2011
SCALE: 1' = 1/7 "
DRAWN BY: SA & LH

REVISIONS		



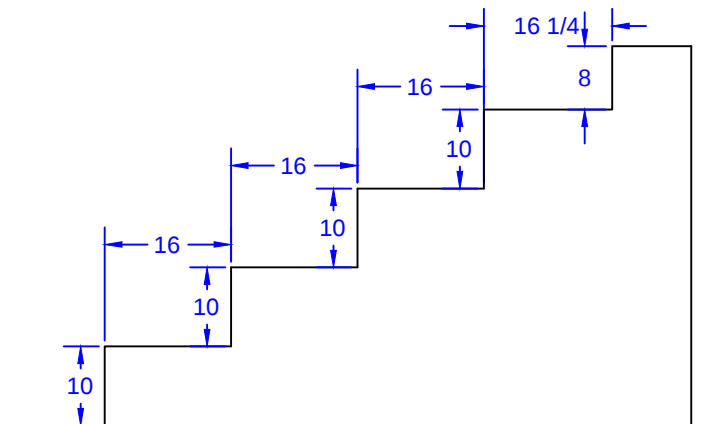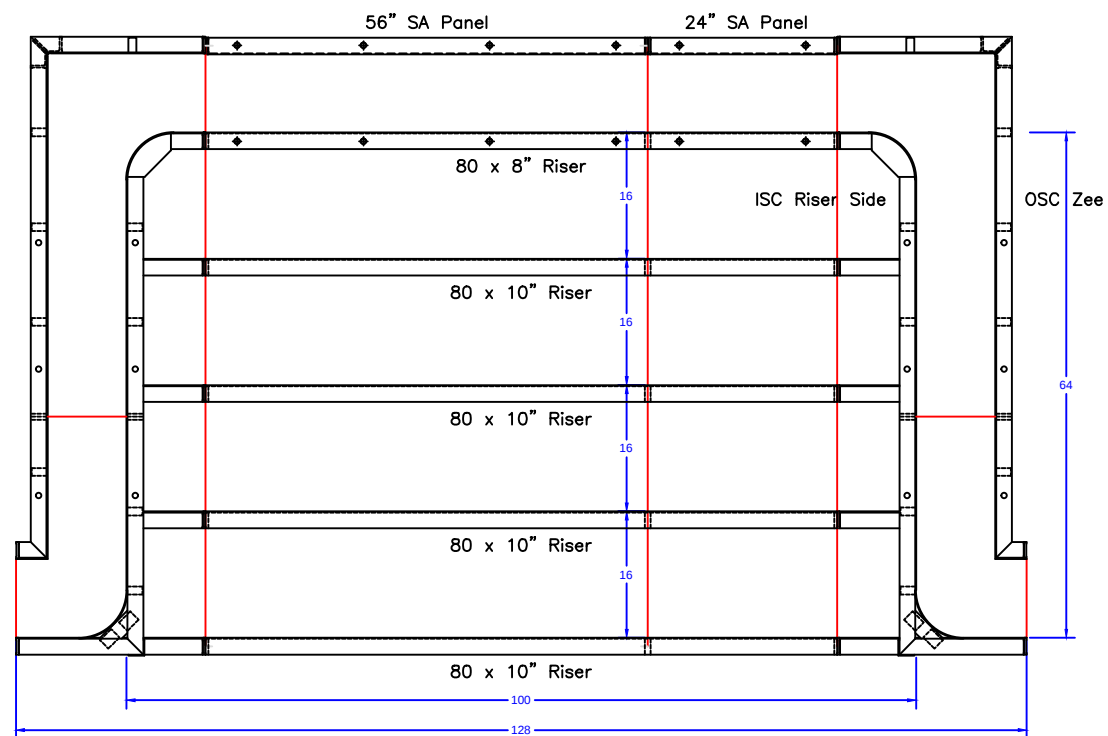


STEP TIES:

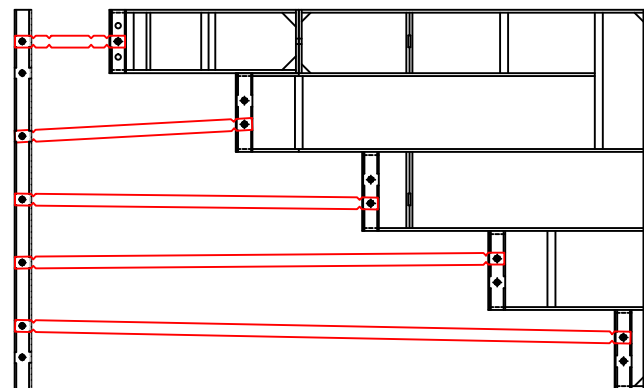

8'-4" x 5'-4" STEP ASSEMBLY W/ 6" RADIUS

STEP PANEL DESCRIPTIONS

QTY.	DESCRIPTION
4	80 x 10 Risers
1	80 x 8 Top Riser
1	24 x 48 SA Panel
1	56 x 48 SA Panel-Back Wall
2	4 x 64 x 20 x 48 OSC Zee Panel
2	10 x 64 x 14 x 48 ISC Riser Sides

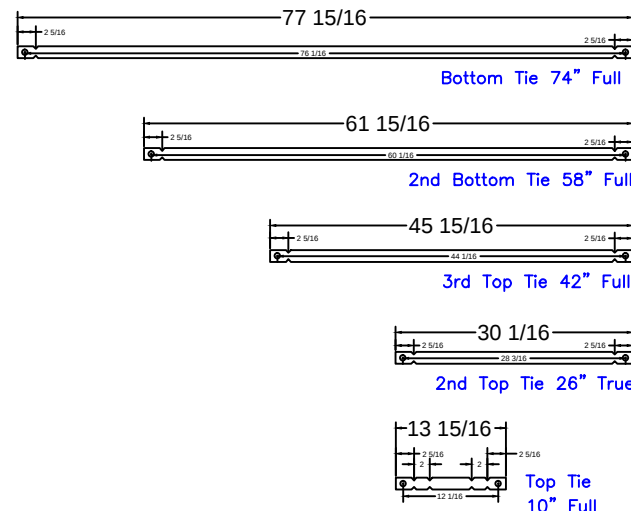

8'-4" Step
Qty(4)


Qty(2)

Qty(2)

Qty(2)

Qty(12)

Qty.	Length	Overall	Setting Length
45	Top 10" Full	-----	-----
	All Ties 1/4" BB		

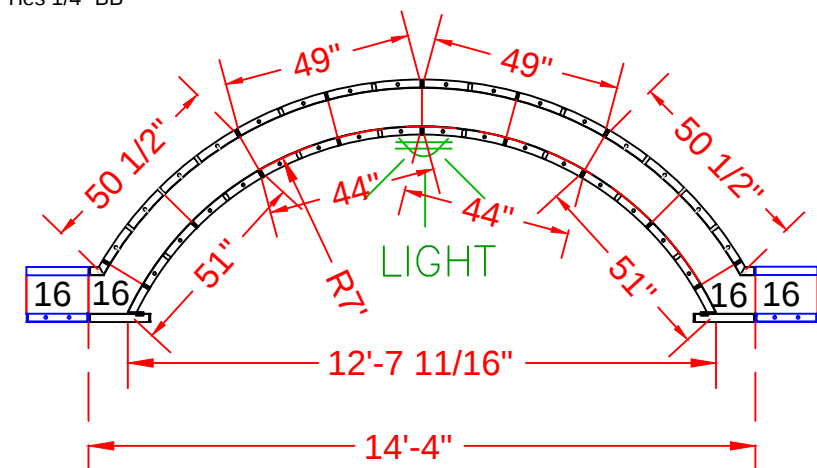

ROMAN END ASSEMBLY SHOWN x 48

ROMAN END PANEL DESCRIPTIONS

QTY.	DESCRIPTION
2	49" x 48" 94" Radius Outside Panel
2	44" x 48" 84" Radius Inside Panel
2	51" x 48" 84" Radius Inside Panel
2	50 1/2" x 4" x 48" 94"Radius Outside Panel
6	16" x 48" SA Panel (Straight)

CIEPLENSKY - 6 Jockey Hollow Court

18' x 36' - 10" Concrete Wall

Roman End Rectangle

w/ 8'-4" x 5'-4" Vinyl Covered Step

Concrete Yards

- Pool Walls & Steps: 19.5 yards (18.62 exact)

Pool Perimeter = 113'

Pool Area = 657 SQ. FT.

STEP DETAIL

JOB #: 300761
DATE: 11-11-2011
SCALE: 1' = 1/4 "
DRAWN BY: SA & LH



SEASONAL WORLD
WE BUILD BACKYARDS!