


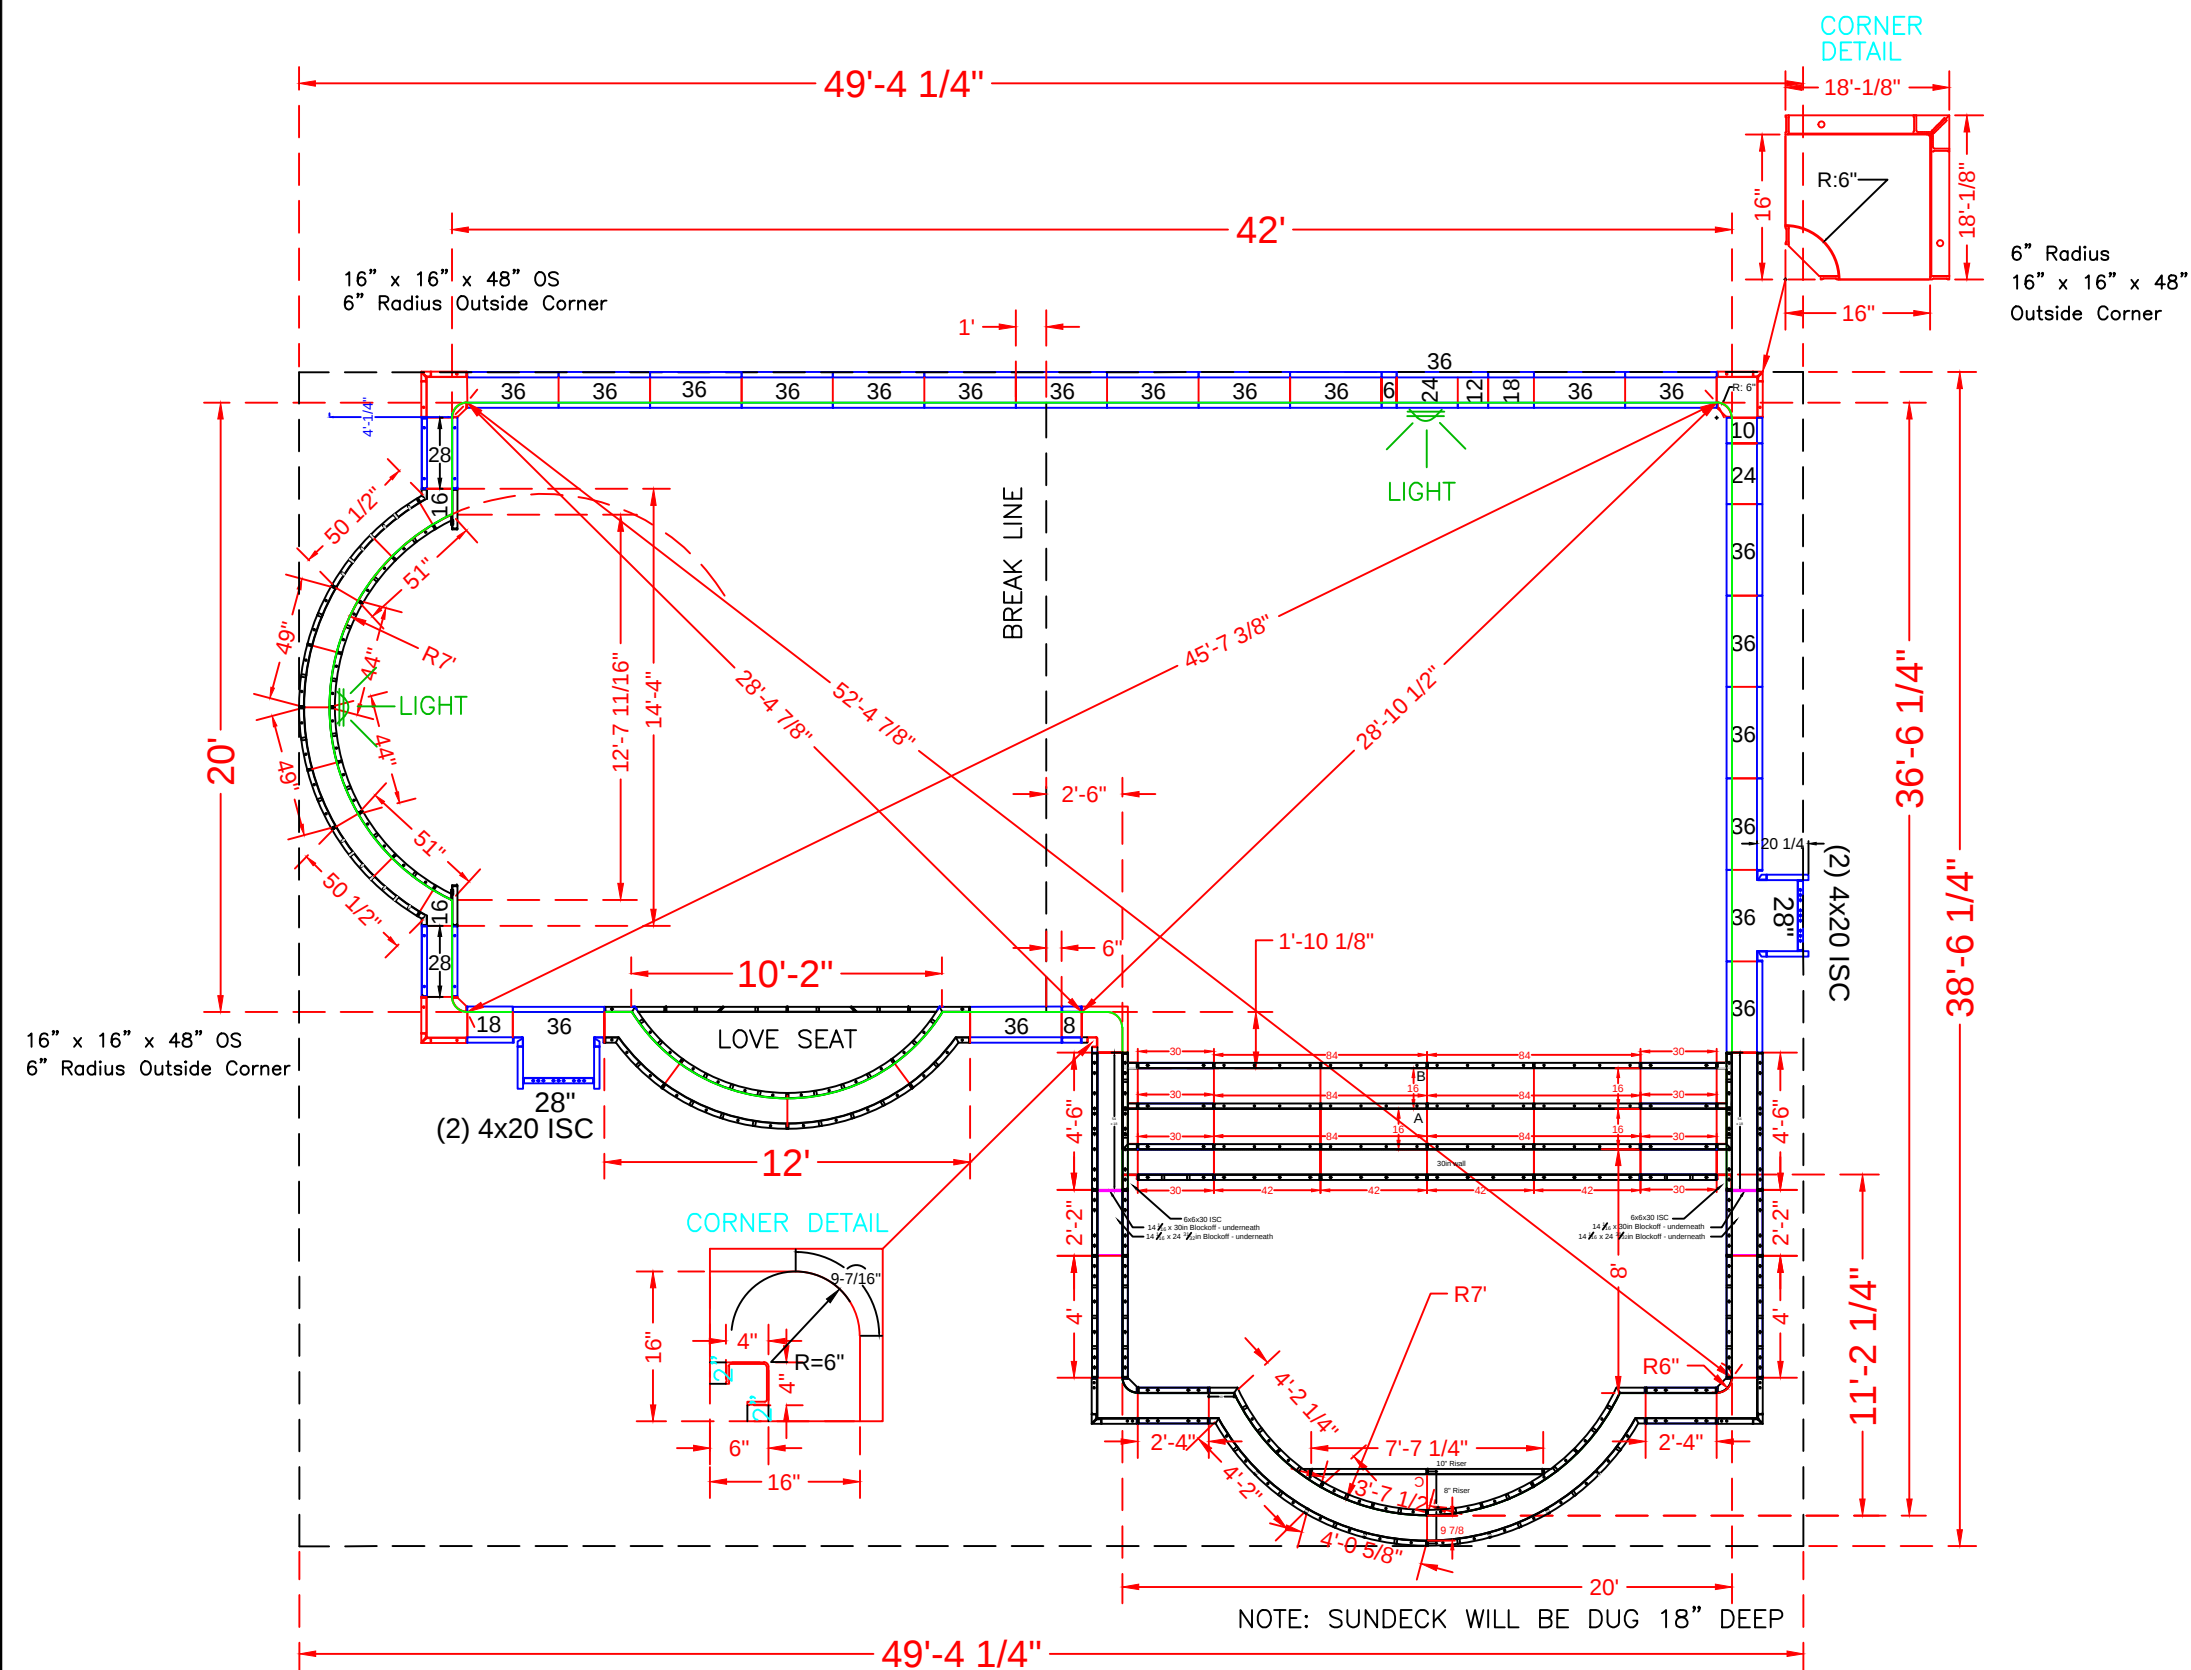

QTY.	POOL PANEL DESCRIPTION
2	2" x 2" (*use with 4" x 4" x 48" Corner)
1	4" x 4" x 48" Inside Corners - SA
1	16" x 16" w/ 6" Radius Inside Corner-SA (9-1/2" Arc)
5	16" x 16" x 48 w/ Outside Corner-SA (6" Radius)
2	6" x 48" Panel-SA
2	8" x 48" Panel-SA
2	10" x 48" Panel-SA
1	12" x 48" Panel-SA
4	18" x 48" Panel-SA
4	20" x 4" x 48" Adj Offset Hinged ISC (Pilaster) *Skimmer
3	24" x 48" Panel-SA (Light Panel)
6	28" x 48" Panel-SA
39	36" x 48" Panel-SA
1	10'-2" x 34" Roman Love Seat (6' Radius)
1	20' Roman End Step/Sundeck Assembly

QTY.	DEEP END ROMAN PANEL DESCRIPTION
2	49" x 48" 94"Radius Outside Panel
2	44" x 48" 84"Radius Inside Panel
2	51" x 48" 84"R Radius Panel
2	50 1/2" x 4" x 48" - 94"Radius / Outside
2	16" x 48" Panel-SA
	Top 10" Full
	All Ties 1/4" BB

CLAEYS- 41 Daisy Drive
20' x 46' x 36'-6" - 10" Concrete Wall
Double Roman End L-Shape w/ Sundeck/Steps,
Vinyl Covered Roman End Step
& 10' Vinyl Covered Roman Love Seat
Concrete Yards
- Pool Walls, Steps & LS: 25 yards (23.86 exact)
Pool Perimeter = 156'
Pool Area = 1,184 SQ. FT.


PANEL LAYOUT

JOB #: 500108
DATE: 03-21-2012
SCALE: 1' = 1/6"
DRAWN BY: SA & LH


REVISIONS		



NOTE: SUNDECK WILL BE DUG 18" DEEP

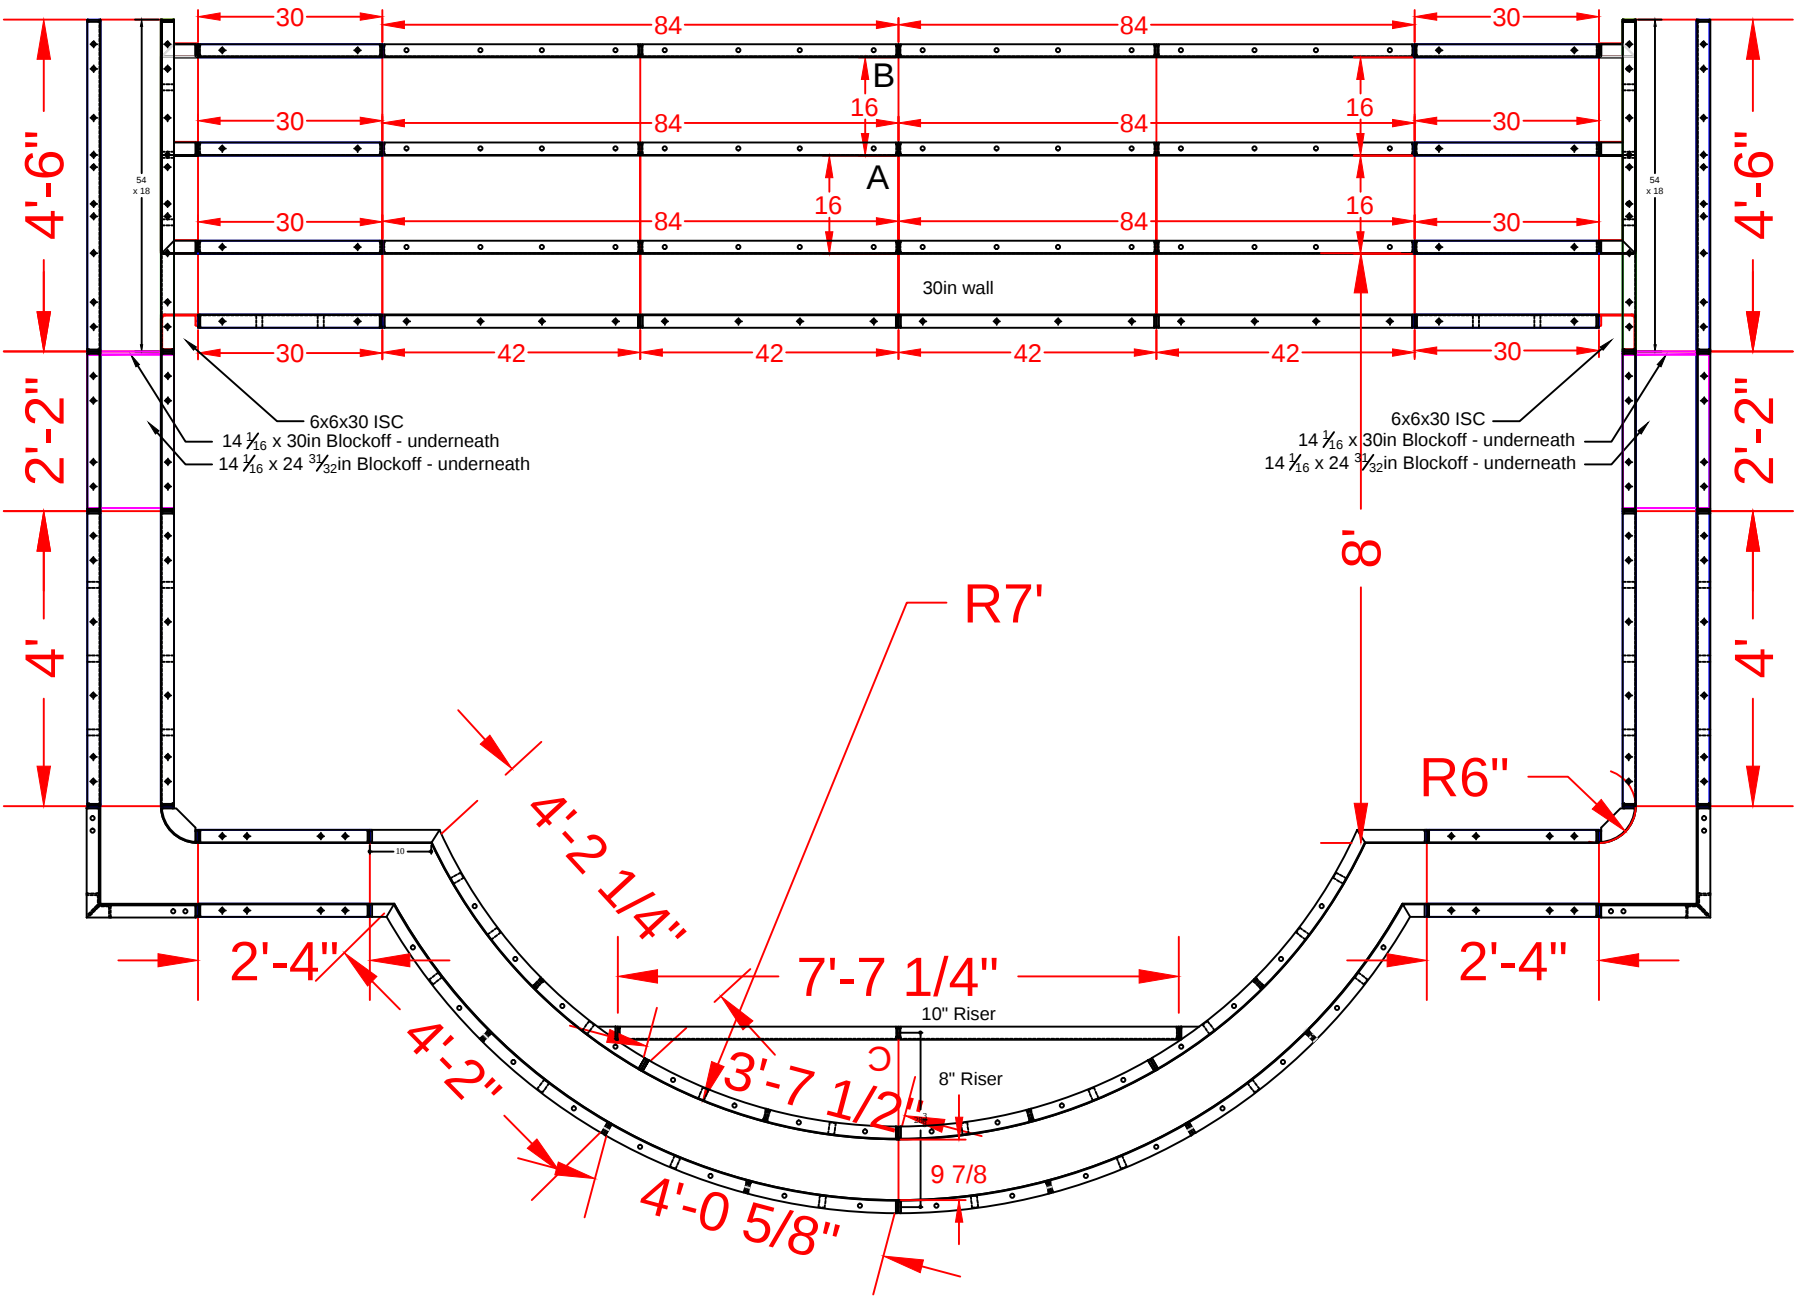

NOTE: Sun Deck will be dug 18" Deep

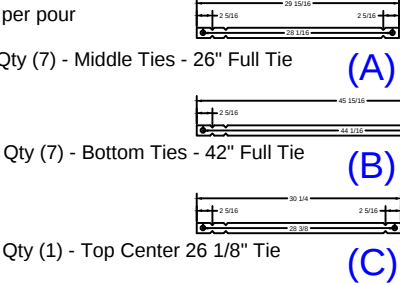

20' WIDE ROMAN END STEP DETAIL
SCALE: 1' = 1 / 3 "

print #	QTY.	DESCRIPTION
RESSD 7.01	2	30 x 30 Wall Panel
RESSD 7.02	4	42 x 30 Wall Panel
RESSD 7.03	2	58 x 30 Wall Panel
RESSD 7.04	4	48 x 18 Wall Panel


print #	QTY.	DESCRIPTION
RESSD 7.05	2	54 x 18 Wall Panel
RESSD 7.06	4	26 x 18 Wall Panel
RESSD 7.07	4	28 x 18 Wall Panel
RESSD 7.08	6	30 x 10 Riser
RESSD 7.09	6	84 x 10 Riser
RESSD 7.10	2	51 x 18 84R ISC Riser Side
RESSD 7.11	2	16x16x18 OSC
RESSD 7.12	2	44 x 8 84R IS Panel Top Riser
RESSD 7.13	2	38x6x30 ISC Riser Side
RESSD 7.14	2	51 1/2 x 4 x 18 96R OS Panel
RESSD 7.15	2	44 x 8 84R IS Panel Top Riser
RESSD 7.16	1	91 5/16 x 10 Riser-2nd Top
RESSD 7.17	2	6x6x30 ISC
RESSD 7.18	2	6x6x18 6R ISC
RESSD 7.19	2	14 1/16 x 24 31/32 Blockoff
RESSD 7.20	2	14 1/16 x 30 Blockoff

CLAEYS- 41 Daisy Drive
20' x 46' x 36'-6" - 10" Concrete Wall
Double Roman End L-Shape w/ Sundeck/Steps,
Vinyl Covered Roman End Step
& 10' Vinyl Covered Roman Love Seat
Concrete Yards
- Pool Walls, Steps & LS: 25 yards (23.86 exact)
Pool Perimeter = 156'
Pool Area = 1,184 SQ. FT.

SUN DECK DETAIL			
JOB #: 500108			
DATE: 03-21-2012			
SCALE: 1' = 1/2 " & 1' = 1/3 "			
DRAWN BY: SA & LH			



SEASONAL WORLD
WE BUILD BACKYARDS!

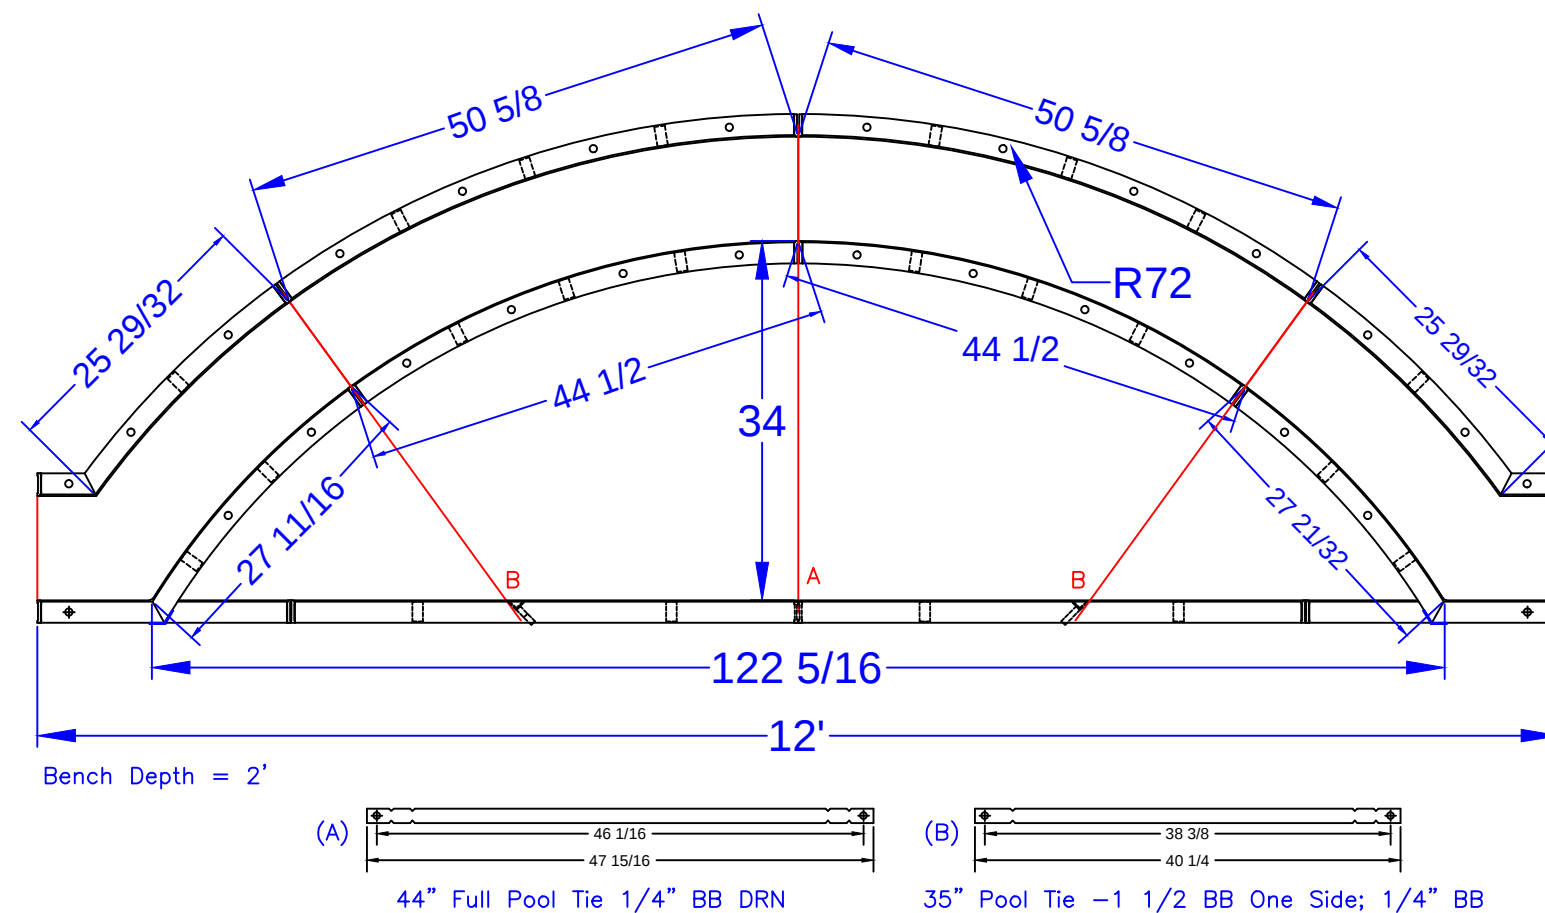

10'-2" ROMAN END LOVE SEAT (6' RADIUS)
SCALE: 1' = 1/2"

QTY.	Tie List
6	10" Full Pool Tie 1/4" BB DRN (Blue Die)
2	44" Full Pool Tie 1/4" BB DRN (Blue Die)
4	35" Pool Tie -1 1/2 BB One Side; 1/4" BB

QTY.	DESCRIPTION
2	51 1/2 x 48 82" RADIUS OS Panel
2	45 1/4 x 24 72" RADIUS IS Panel - Bench Form
2	24 x 27 13/16 x 48 OSC 72" RADIUS - Fixed 58.7 Riser Side
2	5-5/8 x 26 x 48 82" RADIUS OS Panel
1	96 x 24 SA Panel - Bench Form

CLAEYS- 41 Daisy Drive

20' x 46' x 36'-6" - 10" Concrete Wall
Double Roman End L-Shape w/ Sundeck/Steps,
Vinyl Covered Roman End Step
& 10' Vinyl Covered Roman Love Seat

Concrete Yards

- Pool Walls, Steps & LS: 25 yards (23.86 exact)
Pool Perimeter = 156'
Pool Area = 1,184 SQ. FT.

BENCH DETAIL			
JOB #: 500108			
DATE: 03-21-2012			
SCALE: 1' = 1/2 " & 1' = 1/3 "			
DRAWN BY: SA & LH			

