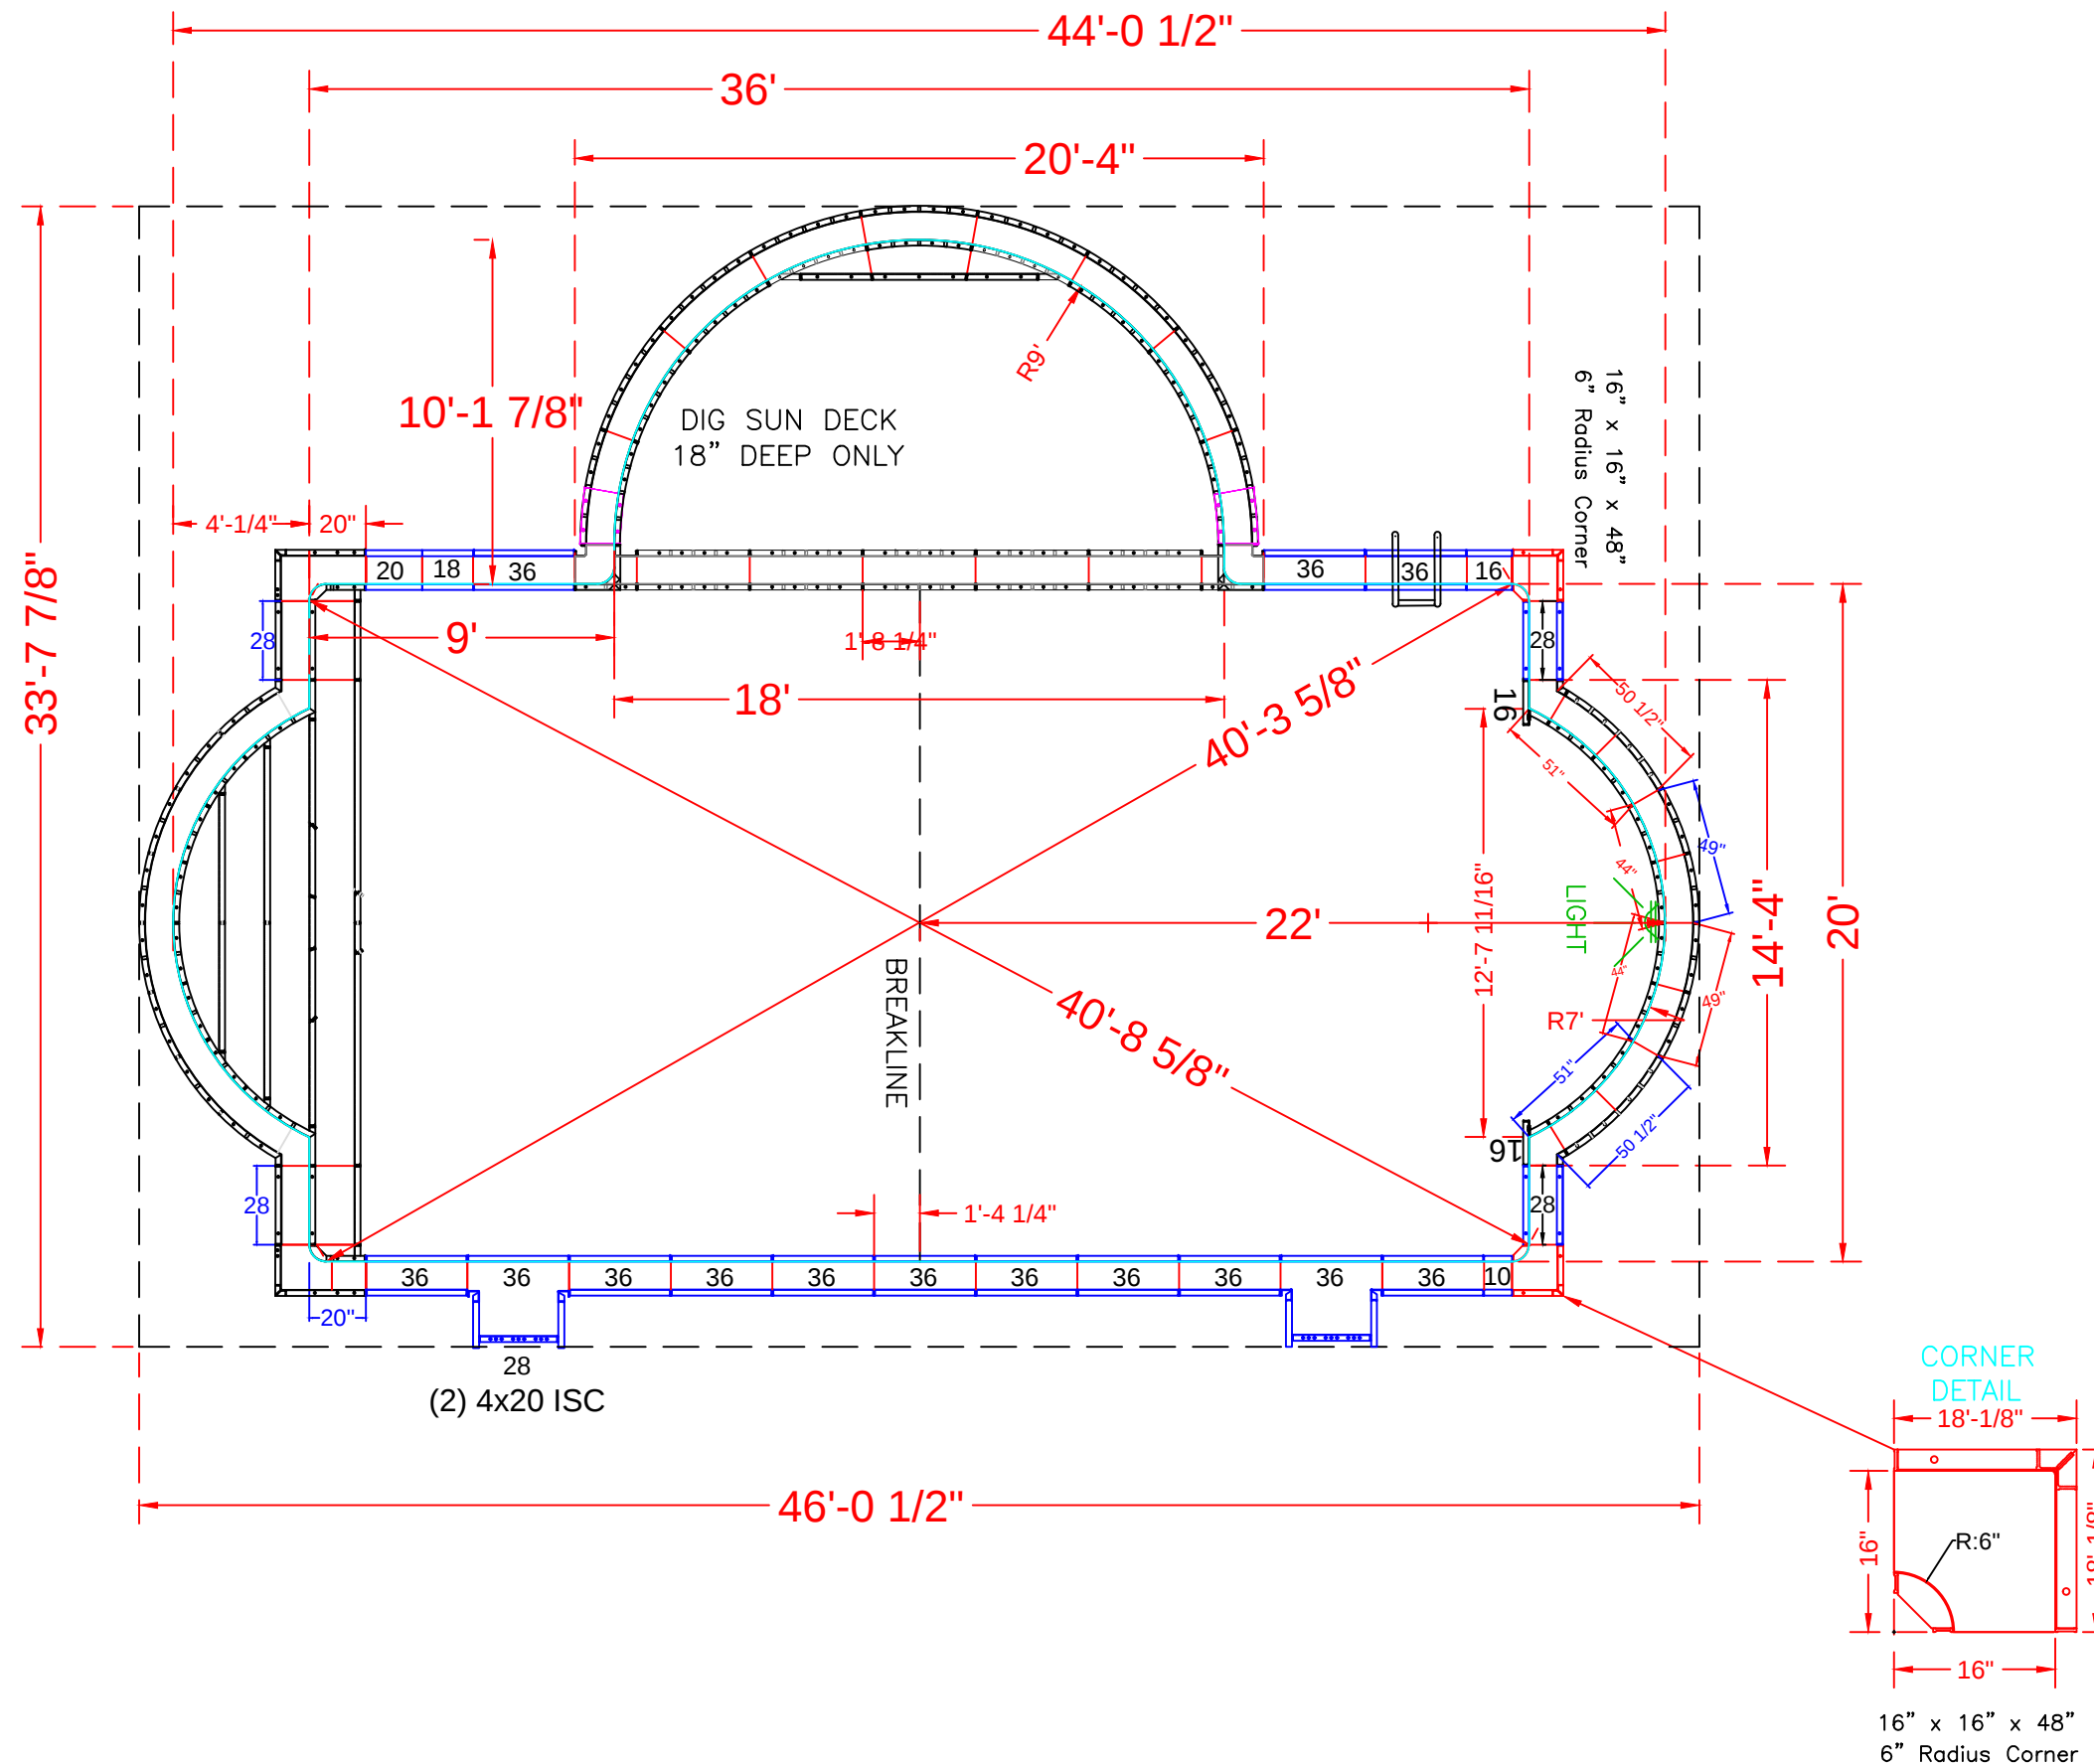


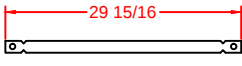


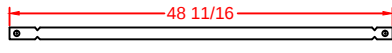
POOL PANEL DESCRIPTIONS	
QTY.	DESCRIPTION
1	20' Wide Roman End Step Assembly
1	20' Wide Deep End Roman End Assembly
1	9' Radius Sundeck Assembly
4	4 x 20 x 48" Adj Offset Hinged ISC (Pilaster)
2	16" x 16" x 48 w/ Outside Corner-SA (6" Radius)
2	10" x 48" Panel
2	16" x 48" Panel
2	18" x 48" Panel
2	20" x 48" Panel
6	28" x 48" Panel *Additional 2 for step (8 total)
26	36" x 48" Panel

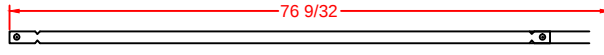
PANEL LAYOUT			
JOB #: 500204			
DATE: 01-23-2013			
SCALE: 1' = 1/9 "			
DRAWN BY: SA & LH			
	REVISIONS		

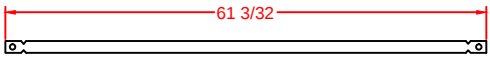
STEP PANEL DESCRIPTIONS

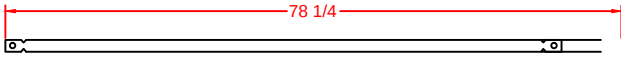
7' RADIUS ROMAN END STEP WITH 8" AND 10" RISERS	
QTY.	DESCRIPTION
2	6 x 20 x 48 ISC Riser Side
2	16 x 30 x 48 OSC Form
2	51 x 4 x 38 84R ISC Zee Riser Side
2	50 1/2 x 4 x 48 94 RADIUS OS Panel
2	44 x 8 84 RADIUS IS Panel Top Riser
2	Back Wall Panels x 48
2	Inside Wall Panels x 38
2	49 x 48 94 RADIUS OS Panel
3	Risers - Top Center (1)91 5/16, (2)62 5/32
3	Risers - Bottom Center (1)144, (2)86
2	Risers - Bottom Outer Edge
2	28 x 48 Straight Panel
2	28 x 38 Straight Panel
2	28 x 10 Straight Panel

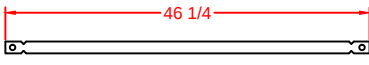
(A)  Qty (4) Bottom Sides 26" Full Tie

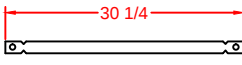
(B)  Qty (2) 2nd Bottom Sides 43 5/16" Tie

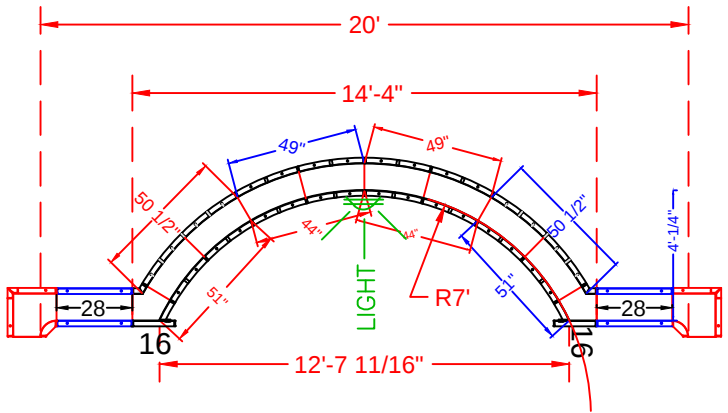
(C)  Qty (2) Bottom Middle 71 1/16" Tie

(D)  Qty (2) 2nd Bottom Middle 56 7/8" Tie

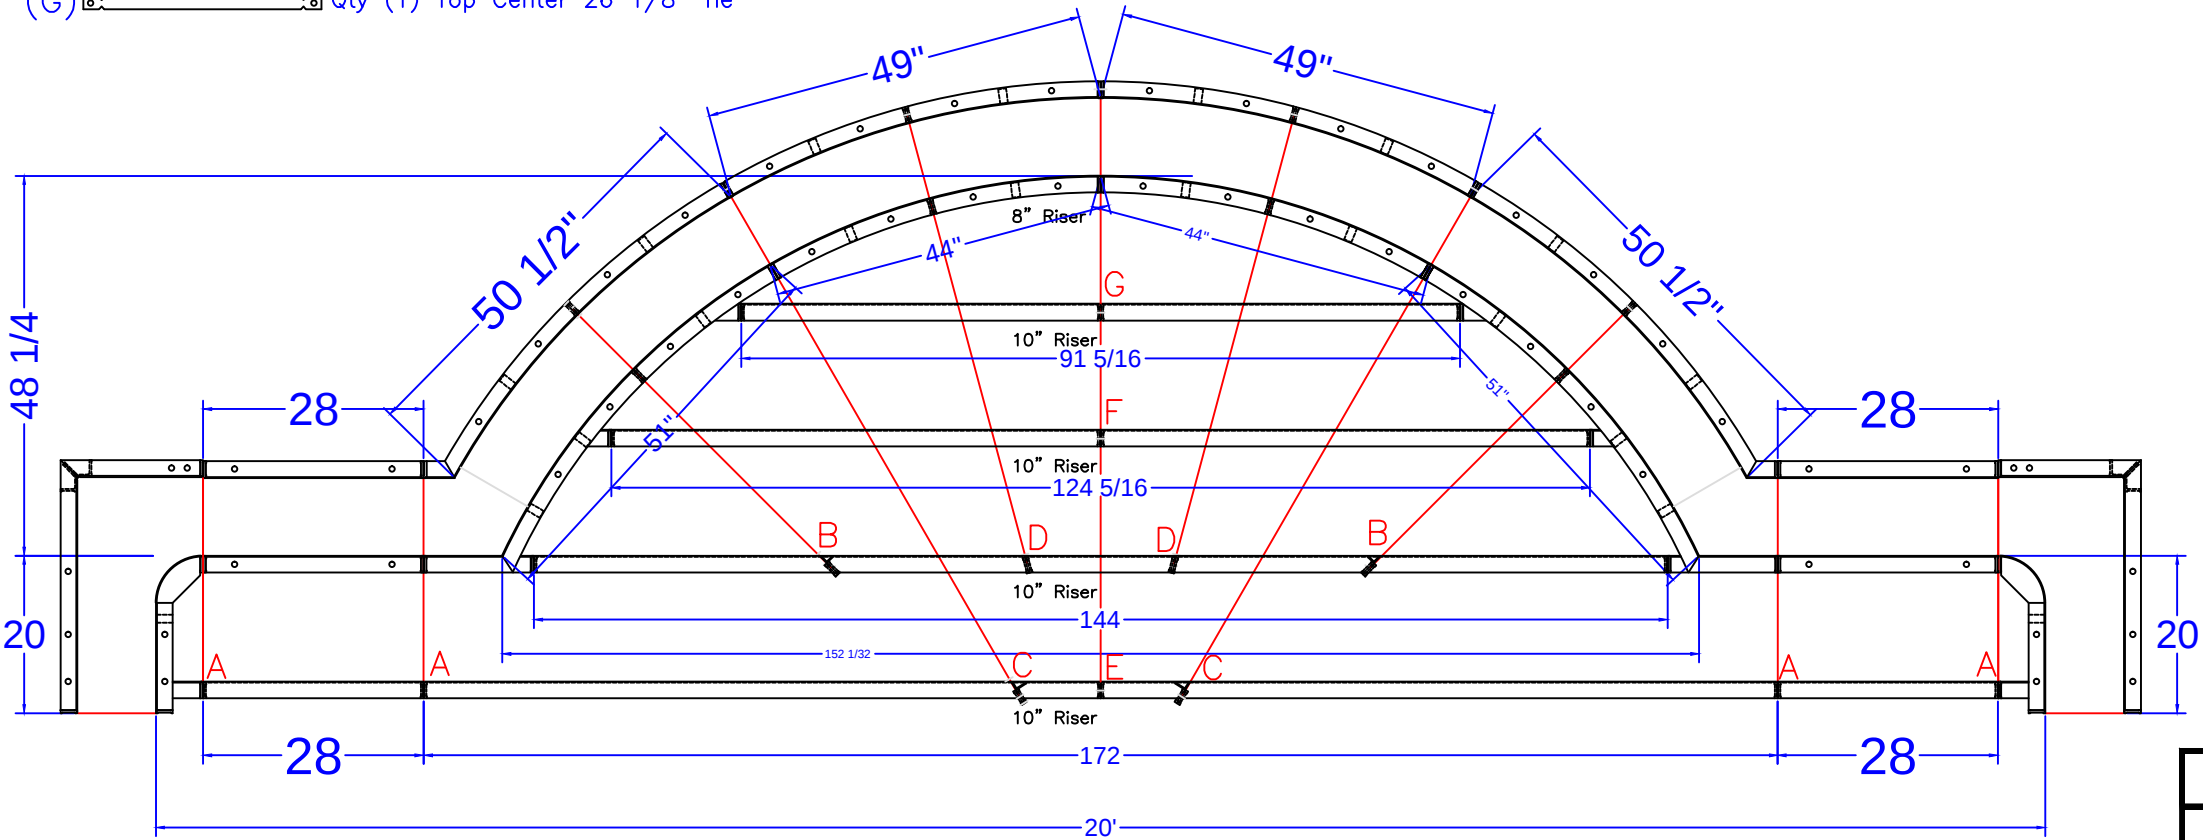
(E)  Qty (2) Bottom Center 74 1/8" Tie

(F)  Qty (1) 2nd Top Center 42 1/8" Tie

(G)  Qty (1) Top Center 26 1/8" Tie



QTY.	DEEP END ROMAN PANEL DESCRIPTION
2	49" x 48" 94"Radius Outside Panel
2	44" x 48" 84"Radius Inside Panel
2	51" x 48" 84"R Radius Panel
2	50 1/2" x 4" x 48" - 94"Radius / Outside
2	16" x 48" Panel-SA
	Top 10" Full
	All Ties 1/4" BB



7' RADIUS ROMAN END STEP DETAIL
SCALE: 1' = 1/2"

CODELLA - 3 Trotter Court

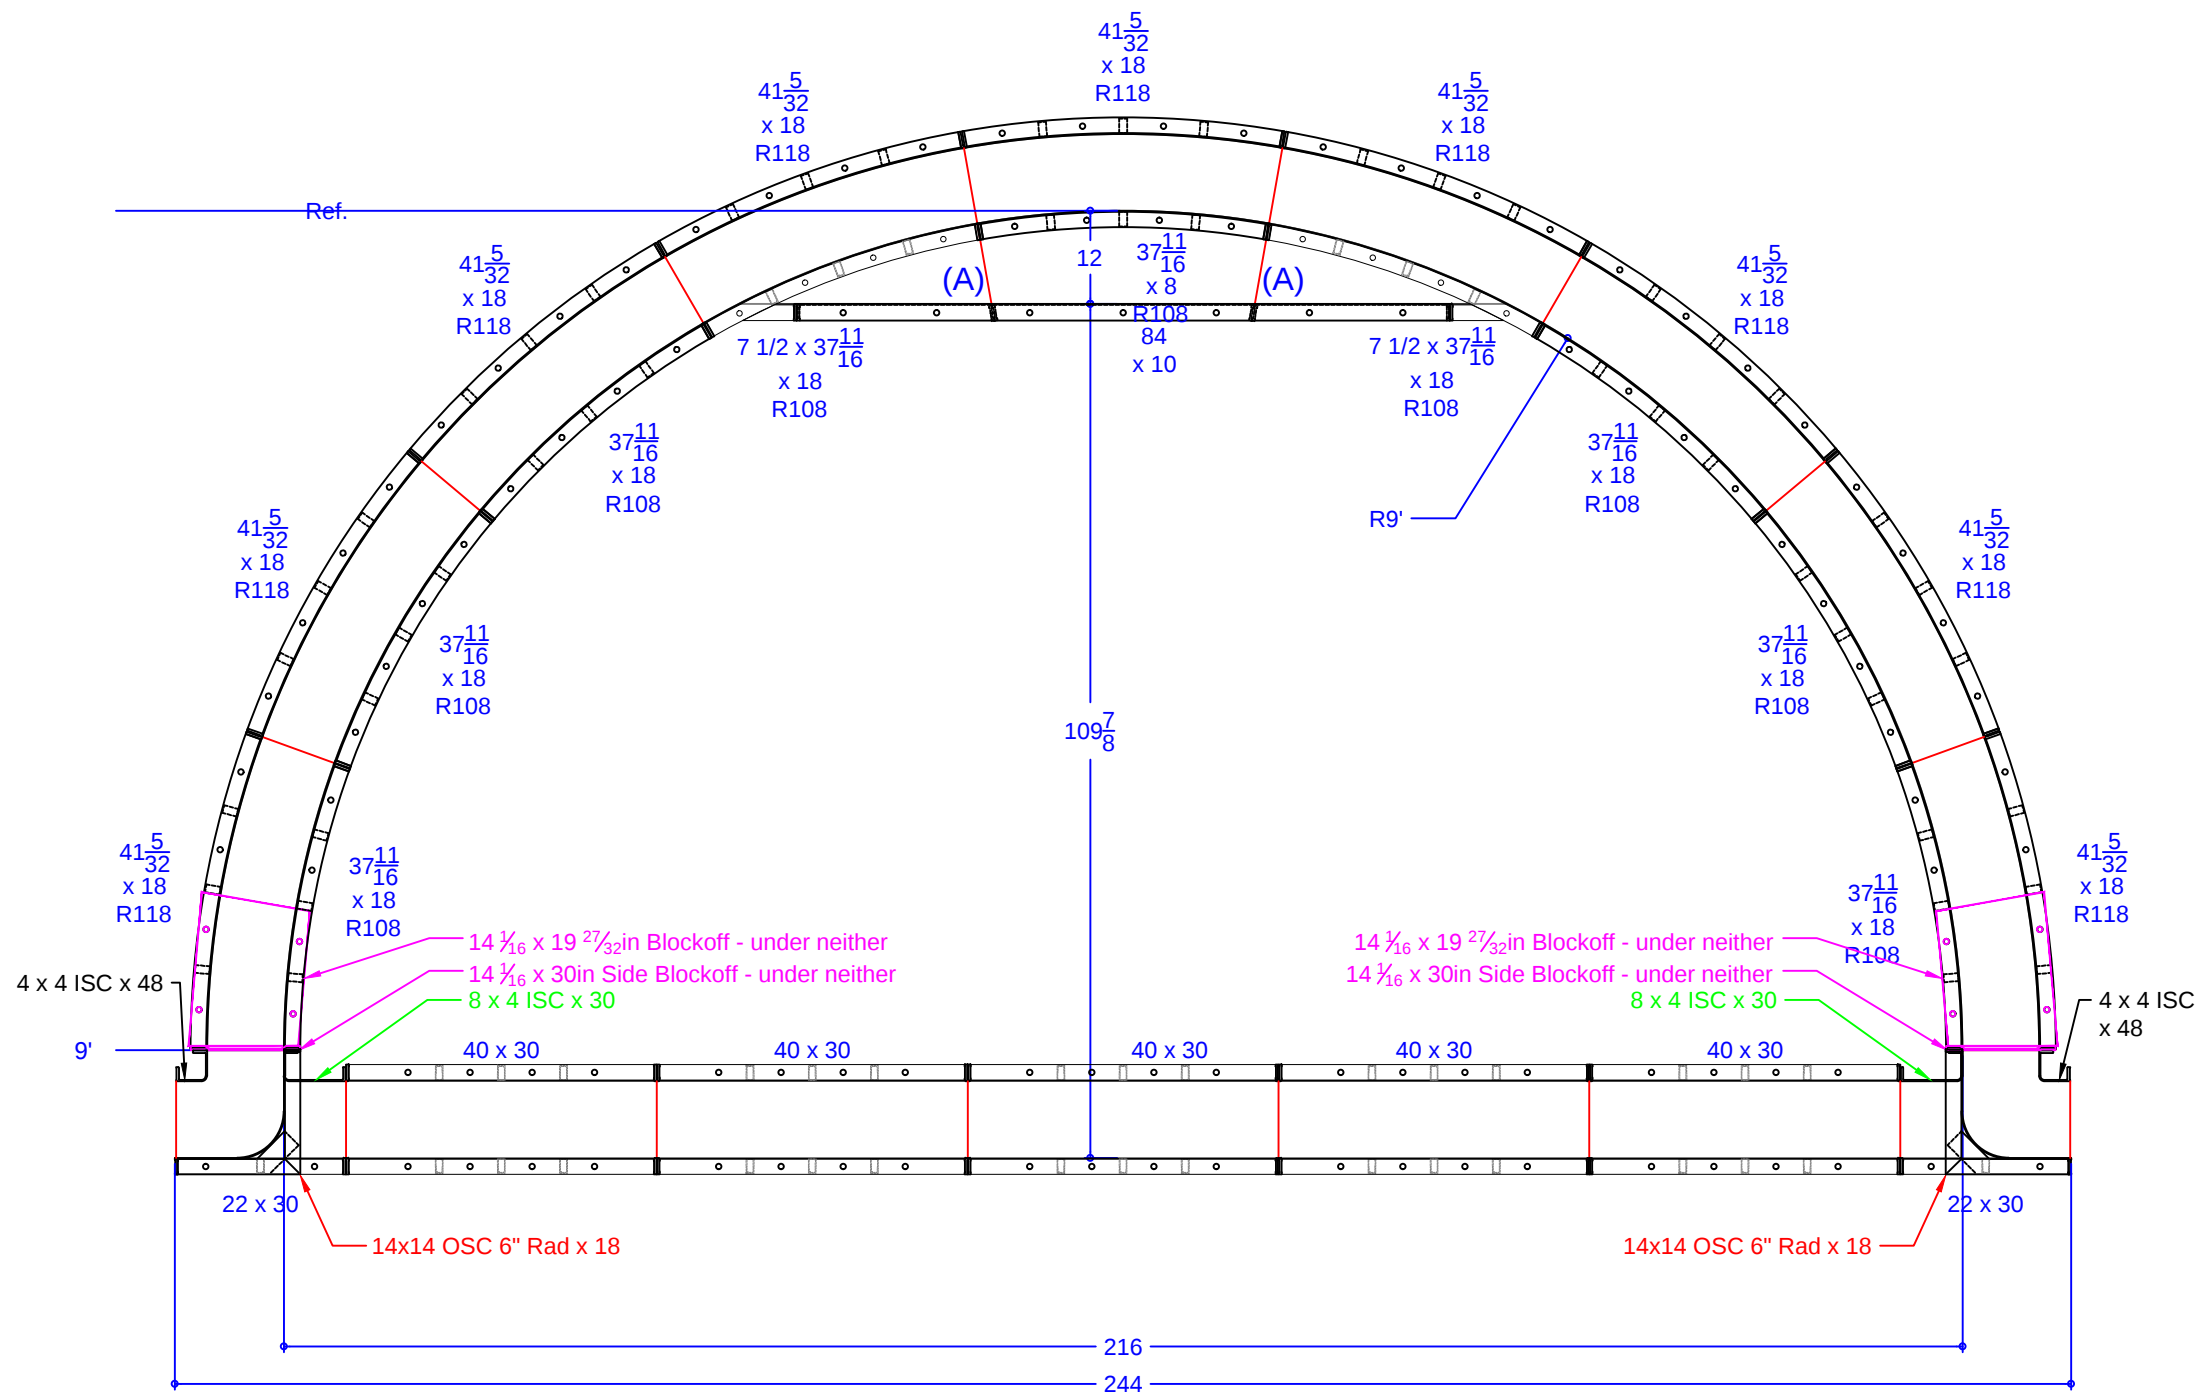
20' x 44' - 10" Concrete Wall
Double Roman End L-Shape
w/ 20' Wide Roman End Vinyl Covered Step
& 10'-2" x 18' Sun Deck
Pool Perimeter = 130'
Pool Area = 941 S. F.
Approximate Gallons of Pool: 32,850 Gallons
Concrete Yards
- Pool Walls & Steps: 22.5 yards (21.45 exact)

STEP DETAIL

JOB #: 500204
DATE: 01-23-2013
SCALE: 1' = 1/2 "
DRAWN BY: SA & LH



SEASONAL WORLD
WE BUILD BACKYARDS!



QTY.	DESCRIPTION
1	37 11/16 x 8 108R IS Panel - Top Riser
2	7 15/32 x 37 11/16 ISC Riser Side x 18 108R IS Panel
6	37 11/16 x 18 108R IS Panel
9	41 5/32 x 18 118R OS Panel
2	8 x 4 ISC x 30
2	4 x 4 ISC x 48
2	14 x14 OSC 6" Rad. x 18
1	84 x 10 Riser - 2nd Top
10	40 x 30 Wall Panel SA
2	22 x 30 Wall Panel SA
2	14 1/16 x 19 27/32 Blockoff
2	14 1/16 x 30 Blockoff

CODELLA - 3 Trotter Court

20' x 44' - 10" Concrete Wall
 Double Roman End L-Shape
 w/ 20' Wide Roman End Vinyl Covered Step
 & 10'-2" x 18' Sun Deck
 Pool Perimeter = 130'
 Pool Area = 941 S. F.
 Approximate Gallons of Pool: 32,850 Gallons
Concrete Yards
 - Pool Walls & Steps: 22.5 yards (21.45 exact)

SUN DECK DETAIL

JOB #: 500204
 DATE: 05-22-2012
 SCALE: 1' = 1/8 "
 DRAWN BY: SA & LH



SEASONAL WORLD
 WE BUILD BACKYARDS!