

E-F = 2'-0"
E-G = 25'-9"
E-H = 24'-0"
E-I = 25'-9"
E-J = 14'-11"
E-K = 16'-7"
E-L = 16'-10"
E-M = 24'-8"

F-G = 27'-6"
F-H = 25'-2"
F-I = 26'-2"
F-J = 15'-5"
F-K = 15'-3"
F-L = 15'-11"
F-M = 26'-8"

G-H = 10'-5"
G-I = 21'-4"
G-J = 19'-5"
G-K = 34'-0"
G-L = 41'-4"
G-M = 14'-10"


H-I = 10'-11"
H-J = 12'-2"
H-K = 26'-11"
H-L = 40'-10"
H-M = 23'-7"

C-D = 24'-11"	H-L = 40'-10"
C-E = 11'-6"	H-M = 23'-7"
C-F = 12'-11"	I-J = 10'-10"
C-G = 26'-7"	I-K = 21'-4"
C-H = 29'-2"	I-L = 41'-11"
C-I = 34'-3"	I-M = 33'-5"
C-J = 23'-11"	
C-K = 28'-11"	J-K = 14'-11"
C-L = 16'-10"	J-L = 31'-3"
C-M = 18'-10"	J-M = 27'-1"

K-L = 26'-4"
K-M = 38'-9"
K-N = 31'-10"

D-E = 21'-2"	K-M = 38'-9"
D-F = 22'-7"	K-N = 31'-10"
D-G = 7'-2"	
D-H = 5'-0"	L-M = 35'-8"
D-I = 14'-11"	L-N = 31'-5"
D-J = 12'-4"	
D-K = 27'-2"	M-N = 7'-0"
D-L = 37'-8"	
D-M = 18'-9"	

C = 8' RADIUS
D = 11' RADIUS
E = 8' RADIUS
F = 6' RADIUS
G = 4' RADIUS
H = 6' RADIUS
I = 4'-10" RADIUS
J = 6' RADIUS
K = 8'-10" RADIUS
L = 8'-10" RADIUS
M = 10'-10" RADIUS

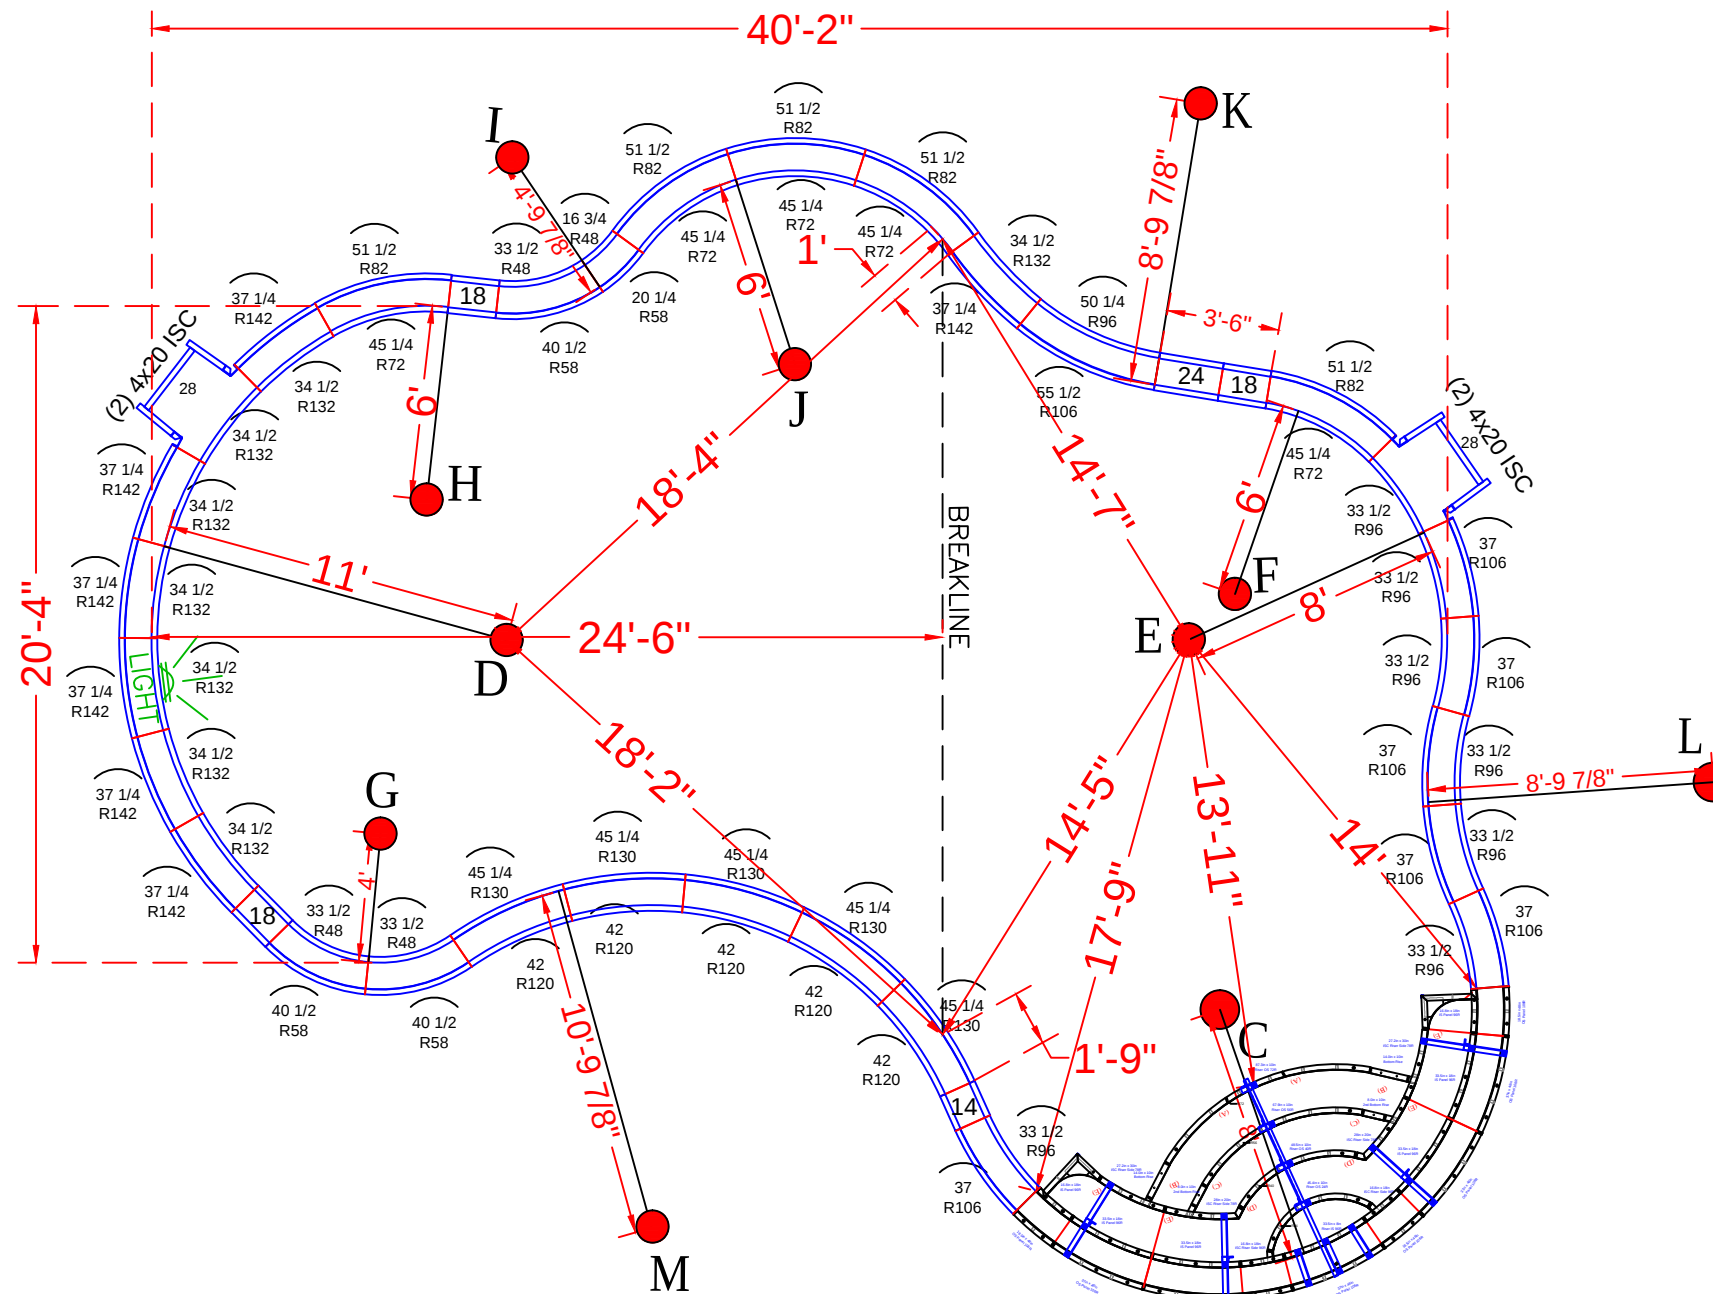

POOL PANEL DESCRIPTIONS	
QTY.	DESCRIPTION
1	8' Radius Step & Bench Assembly
4	4" x 20" x 48" Adj Offset Hinged ISC (Pilaster)
	STRAIGHT PANELS
2	14" x 48" Straight
6	18" x 48" Straight
2	24" x 48" Straight
2	28" x 48" Straight
	RADIUS PANELS
1	16 3/4" x 48" - 48" Radius Panel
1	20 1/4" x 48" - 58" Radius Panel
3	33 1/2" x 48" - 48" Radius Panel
3	40 1/2" x 48" - 58" Radius Panel
5	45 1/4" x 48" - 72" IS Radius Panel
5	51 1/2" x 48" - 82" OS Radius Panel
7	33 1/2" x 48" - 96" IS Radius Panel
6	37" x 48" - 106" OS Radius Panel
1	50 1/4" x 48" - 96" IS Radius Panel
1	55 1/2" x 48" - 106" OS Radius Panel
5	42" x 48" - 120" Radius Panel
5	45 1/4" x 48" - 130" Radius Panel
8	34 1/2" x 48" - 132" Radius Panel
7	37 1/4" x 48" - 142" Radius Panel

22' x 44' - 10" Concrete Wall - Freeform
w/ Interior Vinyl Covered Entry Step & Bench Combo
Pool Perimeter = 124 Ln. Ft.
Pool Area = 871 Sq.Ft.
Approximate Pool Gallons: 32,000 Gallons



Concrete Yards
- Pool Walls & Sundeck: 21.5 yards (20.5 exact)

JOB #: 555519
DATE: 1-27-2020
DRAWN BY: SA

	REVISIONS		



SEASONAL WORLD
WE BUILD BACKYARDS!

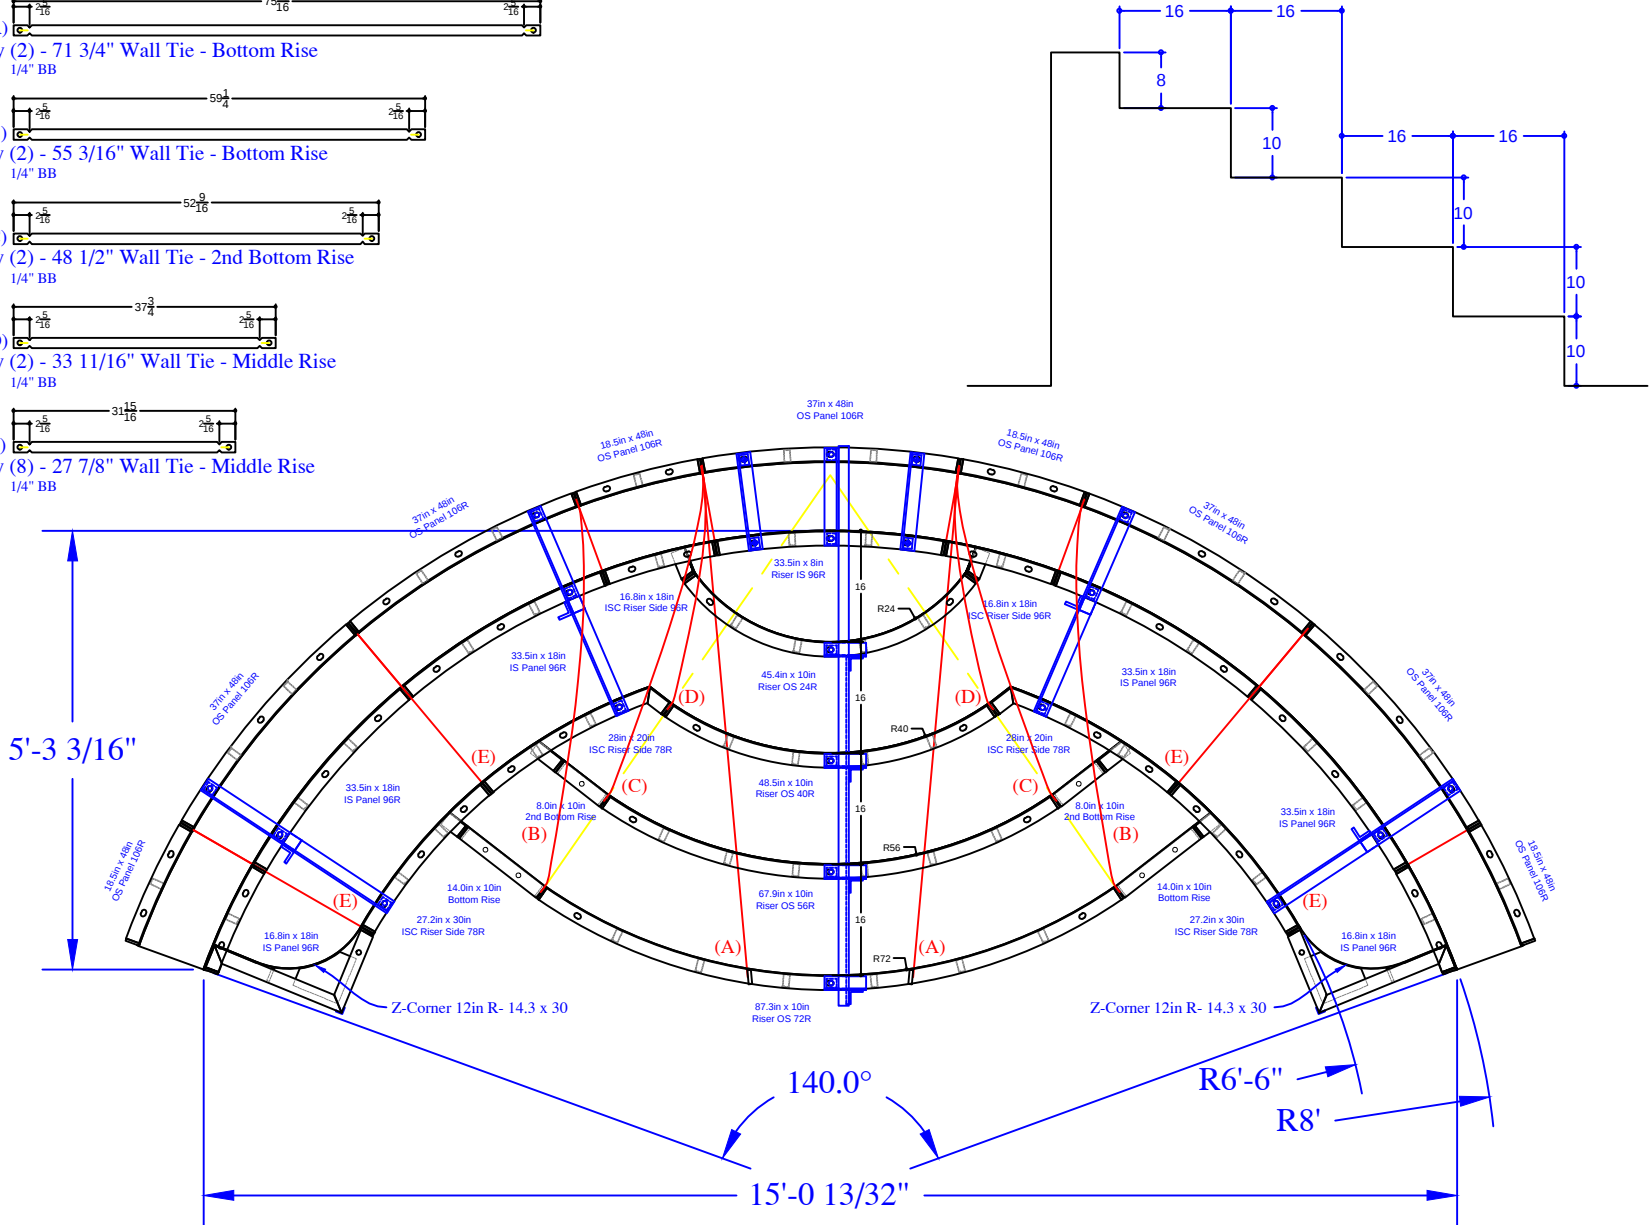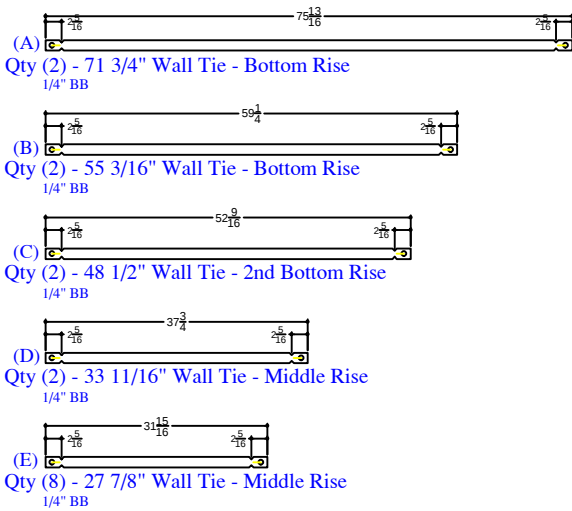

QTY	DESCRIPTION
4	18.5in x 48in OS Panel 106R
5	37in x 48in OS Panel 106R
2	16.8in x 18in IS Panel 96R
4	33.5in x 18in IS Panel 96R
1	33.5in x 8in Riser IS 96R - Top
2	16.8in x 18in ISC Riser Side IS 96R
2	28in x 20in ISC Riser Side IS 78R
2	27.2in x 30in ISC Riser Side IS 78R
2	14.3in x 30in Z Corner 12in R
2	8in x 10in Riser
2	14in x 10in Riser
1	45.4in x 10in Riser OS 24R- 2nd Top Rise
1	48.5in x 10in Riser OS 40R- Middle Rise
1	67.9in x 10in Riser OS 56R- 2nd Bottom
1	87.3in x 10in Riser OS 72R- Bottom Rise
2	Parapet Brackets - 10in Wall
4	Parapet Brackets - 18in Bench
1	Parapet Brackets - 64in Step
2	##### Wall Tie "A"- Bottom Rise
2	##### Wall Tie "B"- Bottom Rise
2	##### Wall Tie "C"- 2nd Bottom Rise
2	##### Wall Tie "D"- Middle Rise
8	##### Wall Tie "E"- Bench

COFF / DONDERO -
142 Robin Road, Newtown, PA
22' x 44' - 10" Concrete Wall - Freeform
w/ Interior Vinyl Covered Entry Step & Bench Combo
Pool Perimeter = 124 Ln. Ft.
Pool Area = 871 Sq.Ft.
Approximate Pool Gallons: 32,000 Gallons
Concrete Yards
- Pool Walls & Sundeck: 21.5 yards (20.5 exact)

REVISION/NOTES	SEASONAL WORLD		STEP&BENCH-DETAIL	
	DWG BY: SA	SCALE:		
	DATE:	PAGE:		