


NODE POINTS

A-B = 34'-8" A-C = 14'-6" A-D = 14'-2" A-E = 19'-10" A-F = 24'-8" A-G = 25'-7" A-H = 28'-3" A-I = 28'-6" A-J = 32'-6" A-K = 37'-0" A-L = 34'-5" A-M = 21'-4" A-N = 16'-10" A-O = 26'-6" B-C = 31'-1" B-D = 35'-1" B-E = 34'-5" B-F = 25'-1" B-G = 18'-2" B-H = 11'-2" B-I = 16'-11" B-J = 17'-5" B-K = 26'-0" B-L = 43'-8" B-M = 42'-10" B-N = 18'-0" B-O = 26'-1" C-D = 4'-0" C-E = 6'-0" C-F = 11'-9" C-G = 15'-7" C-H = 21'-2" C-I = 18'-6" C-J = 22'-0" C-K = 24'-1" C-L = 20'-9" C-M = 12'-2" C-N = 17'-10" C-O = 13'-2" D-E = 6'-0" D-F = 15'-0" D-G = 19'-6" D-H = 25'-2" D-I = 22'-5" D-J = 25'-9" D-K = 27'-1" D-L = 20'-3" D-M = 8'-10" D-N = 21'-1" D-O = 16'-2" E-F = 11'-2" E-G = 17'-2" E-H = 23'-8" E-I = 19'-8" E-J = 22'-5" E-K = 22'-2" E-L = 14'-10" E-M = 8'-10" E-N = 23'-2" E-O = 11'-9" G-H = 7'-0" G-I = 3'-0" G-J = 6'-11" G-K = 13'-0" G-L = 25'-7" G-M = 25'-11" G-N = 15'-6" G-O = 8'-0" H-I = 6'-1" H-J = 8'-1" H-K = 16'-10" H-L = 32'-7" H-M = 32'-4" H-N = 14'-2" H-O = 14'-11" I-J = 4'-0" I-K = 11'-4" I-L = 26'-10" I-M = 28'-5" I-N = 17'-5" I-O = 9'-4" J-K = 8'-10" J-L = 27'-7" J-M = 31'-2" J-N = 21'-1" J-O = 11'-1" F-G = 6'-11" F-H = 13'-11" F-I = 8'-10" F-J = 11'-3" F-K = 12'-5" F-L = 18'-10" F-M = 19'-11" F-N = 19'-5" F-O = 2'-0" K-L = 22'-2" K-M = 30'-1" K-N = 28'-6" K-O = 10'-11" L-M = 15'-9" L-N = 36'-7" L-O = 17'-7" M-N = 29'-10" M-O = 20'-3" N-O = 21'-4"

RADII

C = 8' RADIUS D = 4' RADIUS E = 4' RADIUS F = 8' RADIUS G = 11' RADIUS H = 4' RADIUS I = 8' RADIUS J = 4' RADIUS K = 4'-10" RADIUS L = 10'-10" RADIUS M = 4'-10" RADIUS N = 9'-10" RADIUS O = 6' RADIUS

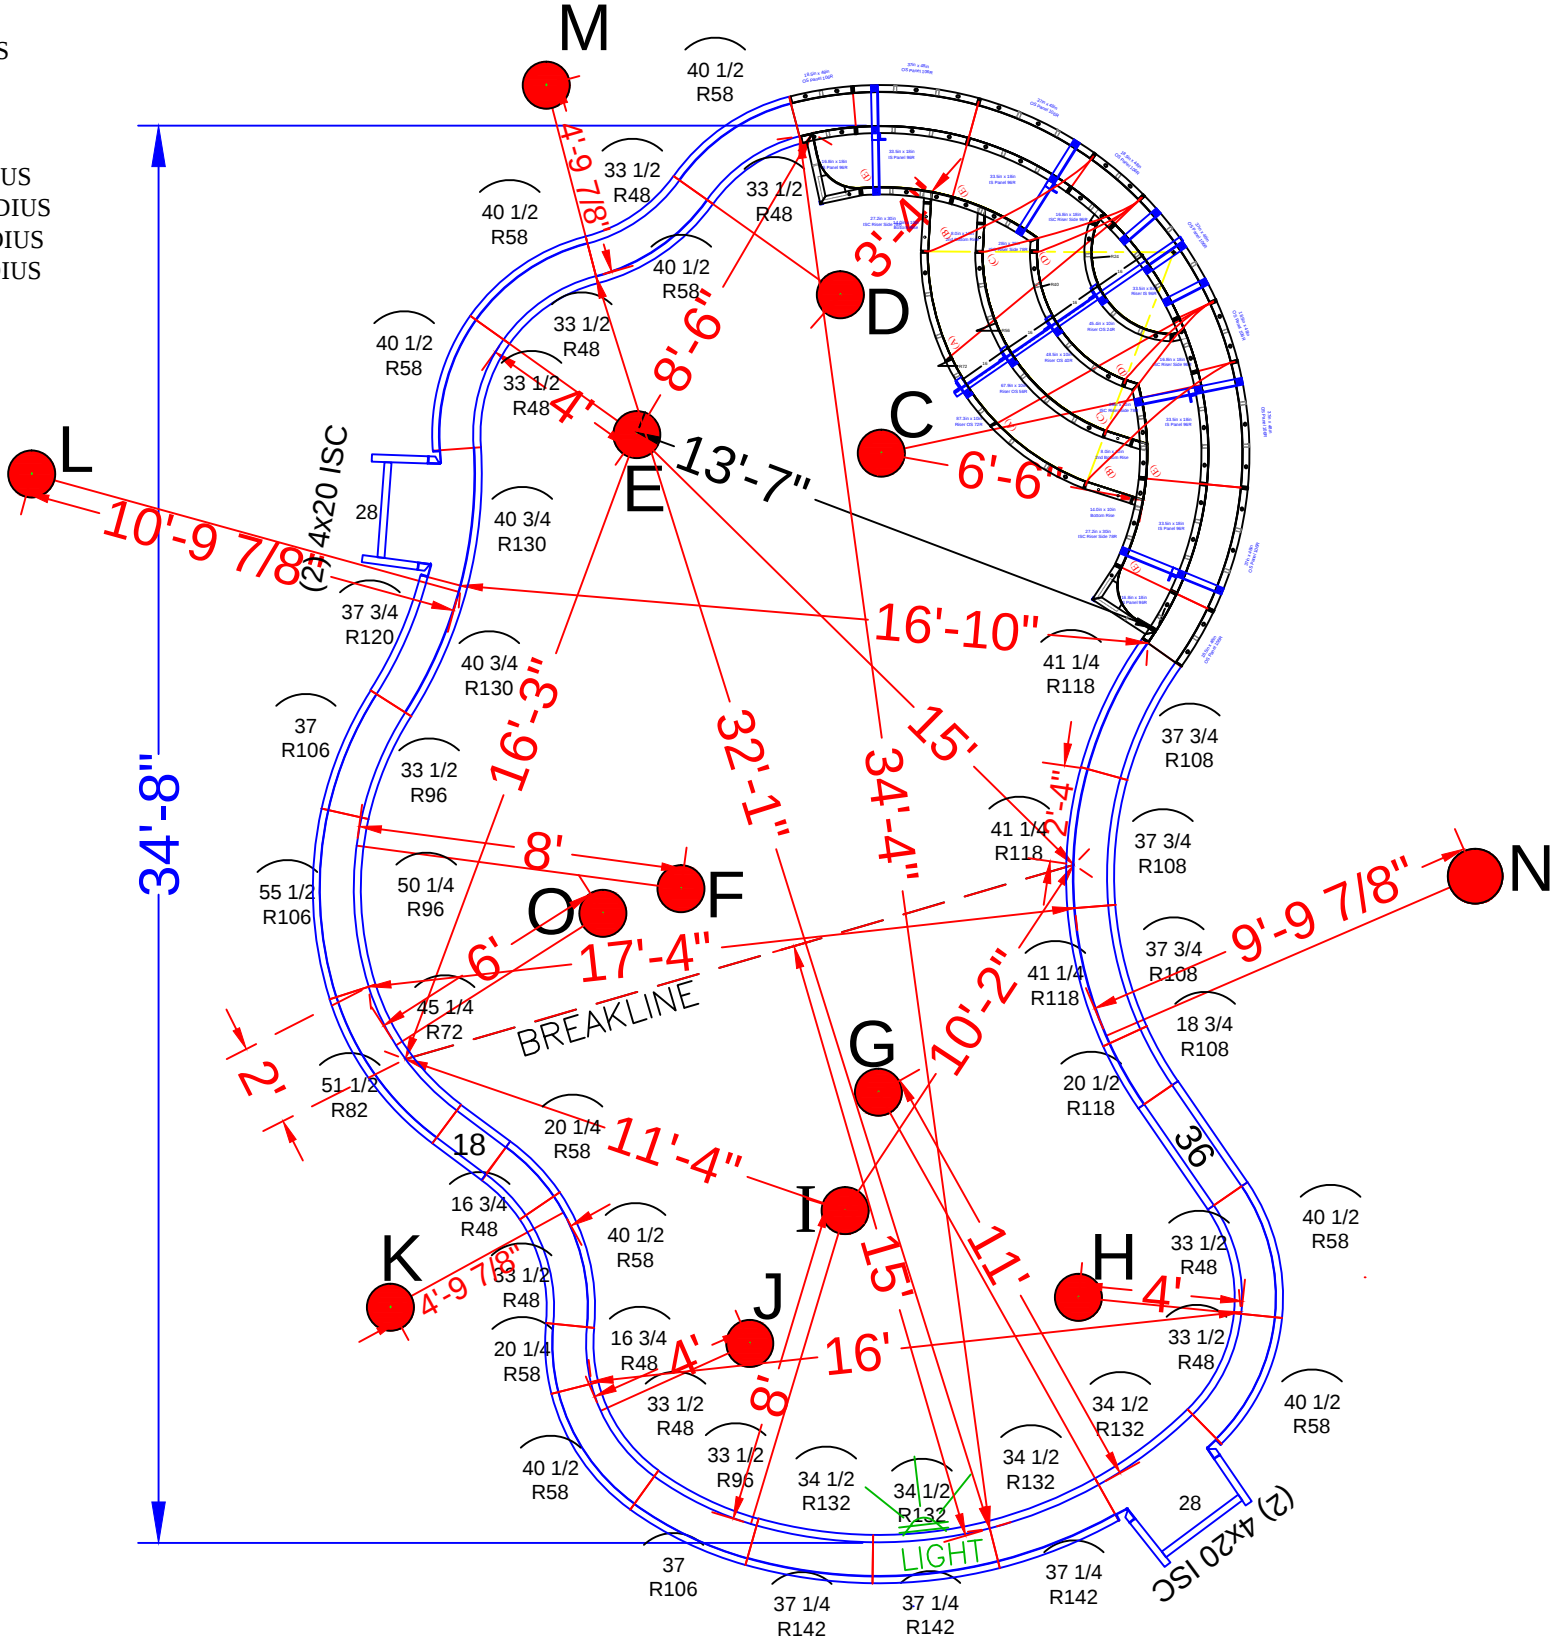

POOL PANEL DESCRIPTIONS

QTY.	DESCRIPTION
1	8' Radius Step Assembly (Red Panels)
4	4" x 20" x 48" Adj Offset Hinged ISC (Pilaster)
STRAIGHT PANELS	
2	18" x 48" Straight
2	28" x 48" Straight
2	36" x 48" Straight
RADIUS PANELS	
2	16 3/4" x 48" - 48" Radius Panel
2	20 1/4" x 48" - 58" Radius Panel
8	33 1/2" x 48" - 48" Radius Panel
8	40 1/2" x 48" - 58" Radius Panel
1	45 1/4" x 48" - 72" IS Radius Panel
1	51 1/2" x 48" - 82" OS Radius Panel
2	33 1/2" x 48" - 96" IS Radius Panel
2	37" x 48" - 106" OS Radius Panel
1	50 1/4" x 48" - 96" IS Radius Panel
1	55 1/2" x 48" - 106" OS Radius Panel
1	18 3/4" x 48" - 108" Radius Panel
1	20 1/2" x 48" - 118" Radius Panel
3	37 3/4" x 48" - 108" Radius Panel
3	41 1/4" x 48" - 118" Radius Panel
1	37 3/4" x 48" - 120" Radius Panel
2	40 3/4" x 48" - 130" Radius Panel
4	34 1/2" x 48" - 132" Radius Panel
3	37 1/4" x 48" - 142" Radius Panel

SEE DETAIL PAGE {
SKIMMER SIDES {

SKIMMERS {

COHEN - 23 Gordon Avenue

16' x 18' x 35' - 10" Concrete Wall - Freeform
14'-10" Wide Inside Radius Step & Bench
Pool Perimeter = 95' Pool Area = 538 S.F.
Approximate Pool Gallons: 15,570 Gallons

Concrete Yards

- Pool Walls & Steps: 17.5 yards (16.5 exact)



PANEL LAYOUT

JOB #: 180807
DATE: 6-21-2018
DRAWN BY: SA

REVISIONS



SEASONAL WORLD
WE BUILD BACKYARDS!

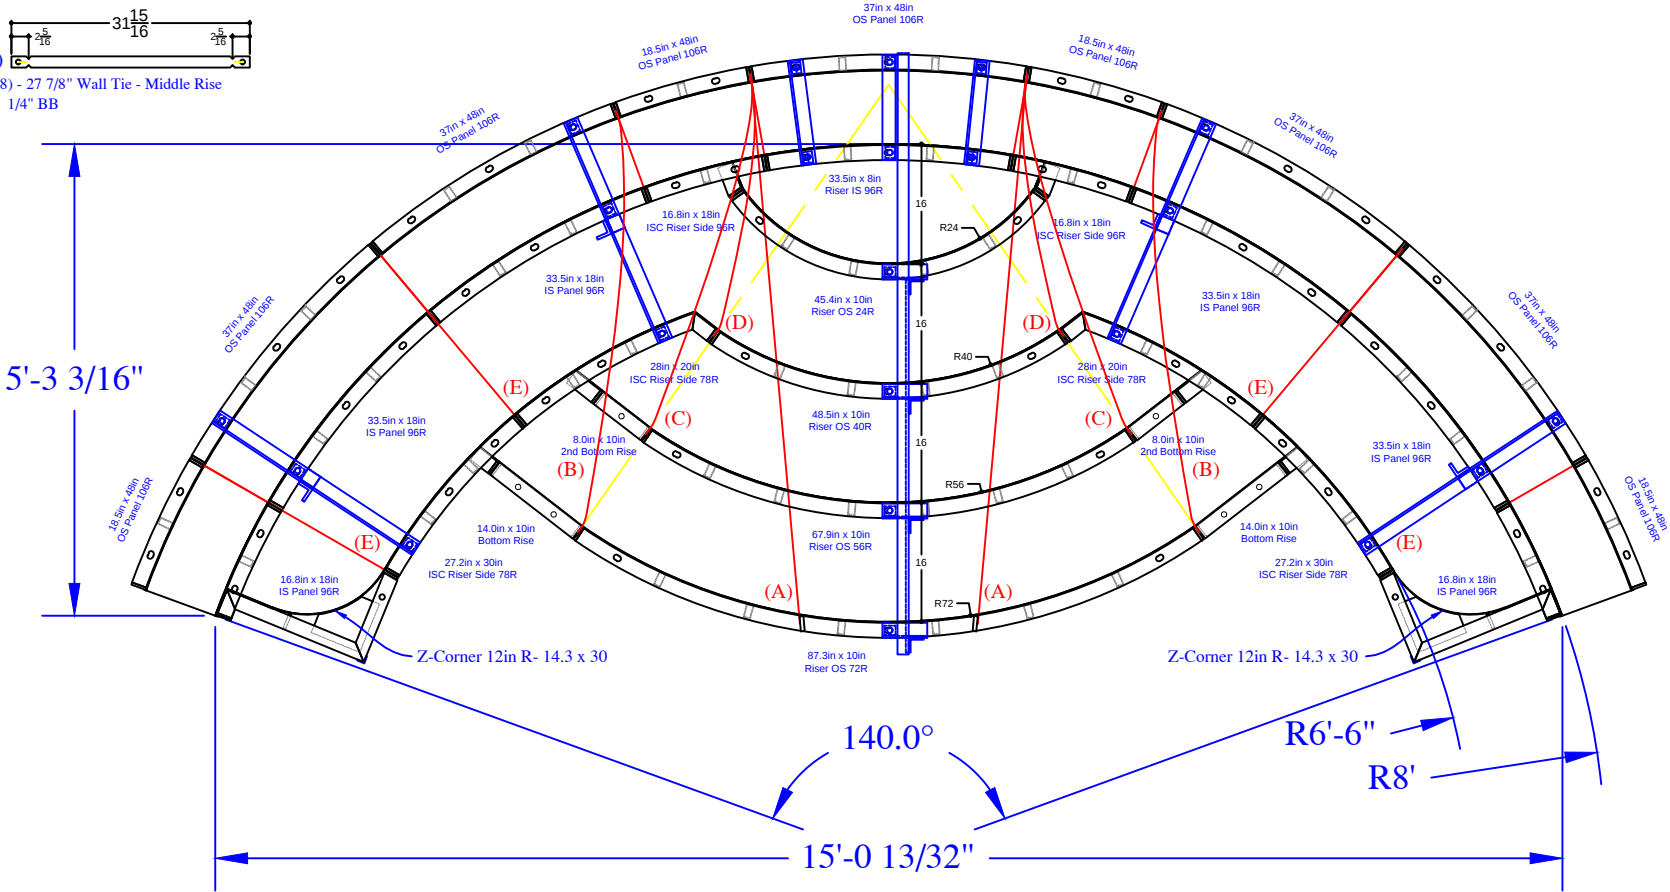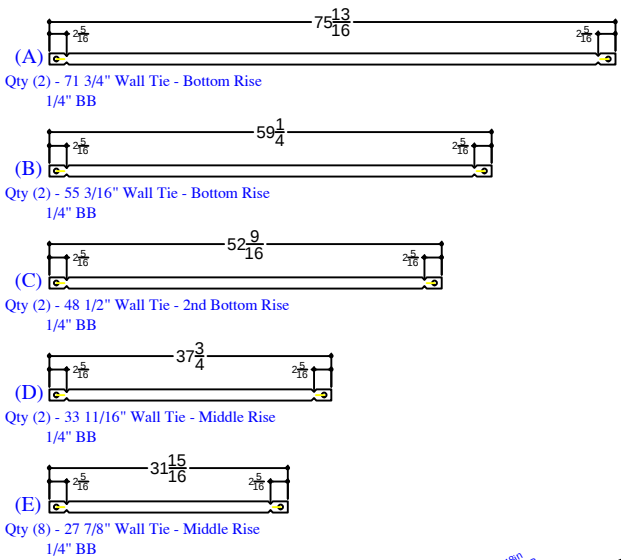

QTY	DESCRIPTION
4	18.5in x 48in OS Panel 106R
5	37in x 48in OS Panel 106R
2	16.8in x 18in IS Panel 96R
4	33.5in x 18in IS Panel 96R
1	33.5in x 8in Riser IS 96R - Top
2	16.8in x 18in ISC Riser Side IS 96R
2	28in x 20in ISC Riser Side IS 78R
2	27.2in x 30in ISC Riser Side IS 78R
2	14.3in x 30in Z Corner 12in R
2	8in x 10in Riser
2	14in x 10in Riser
1	45.4in x 10in Riser OS 24R- 2nd Top Rise
1	48.5in x 10in Riser OS 40R- Middle Rise
1	67.9in x 10in Riser OS 56R- 2nd Bottom
1	87.3in x 10in Riser OS 72R- Bottom Rise
2	Parapet Brackets - 10in Wall
4	Parapet Brackets - 18in Bench
1	Parapet Brackets - 64in Step
2	##### Wall Tie "A"- Bottom Rise
2	##### Wall Tie "B"- Bottom Rise
2	##### Wall Tie "C"- 2nd Bottom Rise
2	##### Wall Tie "D"- Middle Rise
8	##### Wall Tie "E"- Bench

COHEN - 23 Gordon Avenue

16' x 18' x 35' - 10" Concrete Wall - Freeform

14'-10" Wide Inside Radius Step & Bench

Pool Perimeter = 95' Pool Area = 538 S.F.

Approximate Pool Gallons: 15,570 Gallons

Concrete Yards

- Pool Walls & Sundeck: 17.5 yards (16.5 exact)

REVISION/ NOTES	SEASONAL WORLD		STEP&BENCH-DETAIL	
	DWG BY: SA	SCALE:		
	DATE:	PAGE:		