


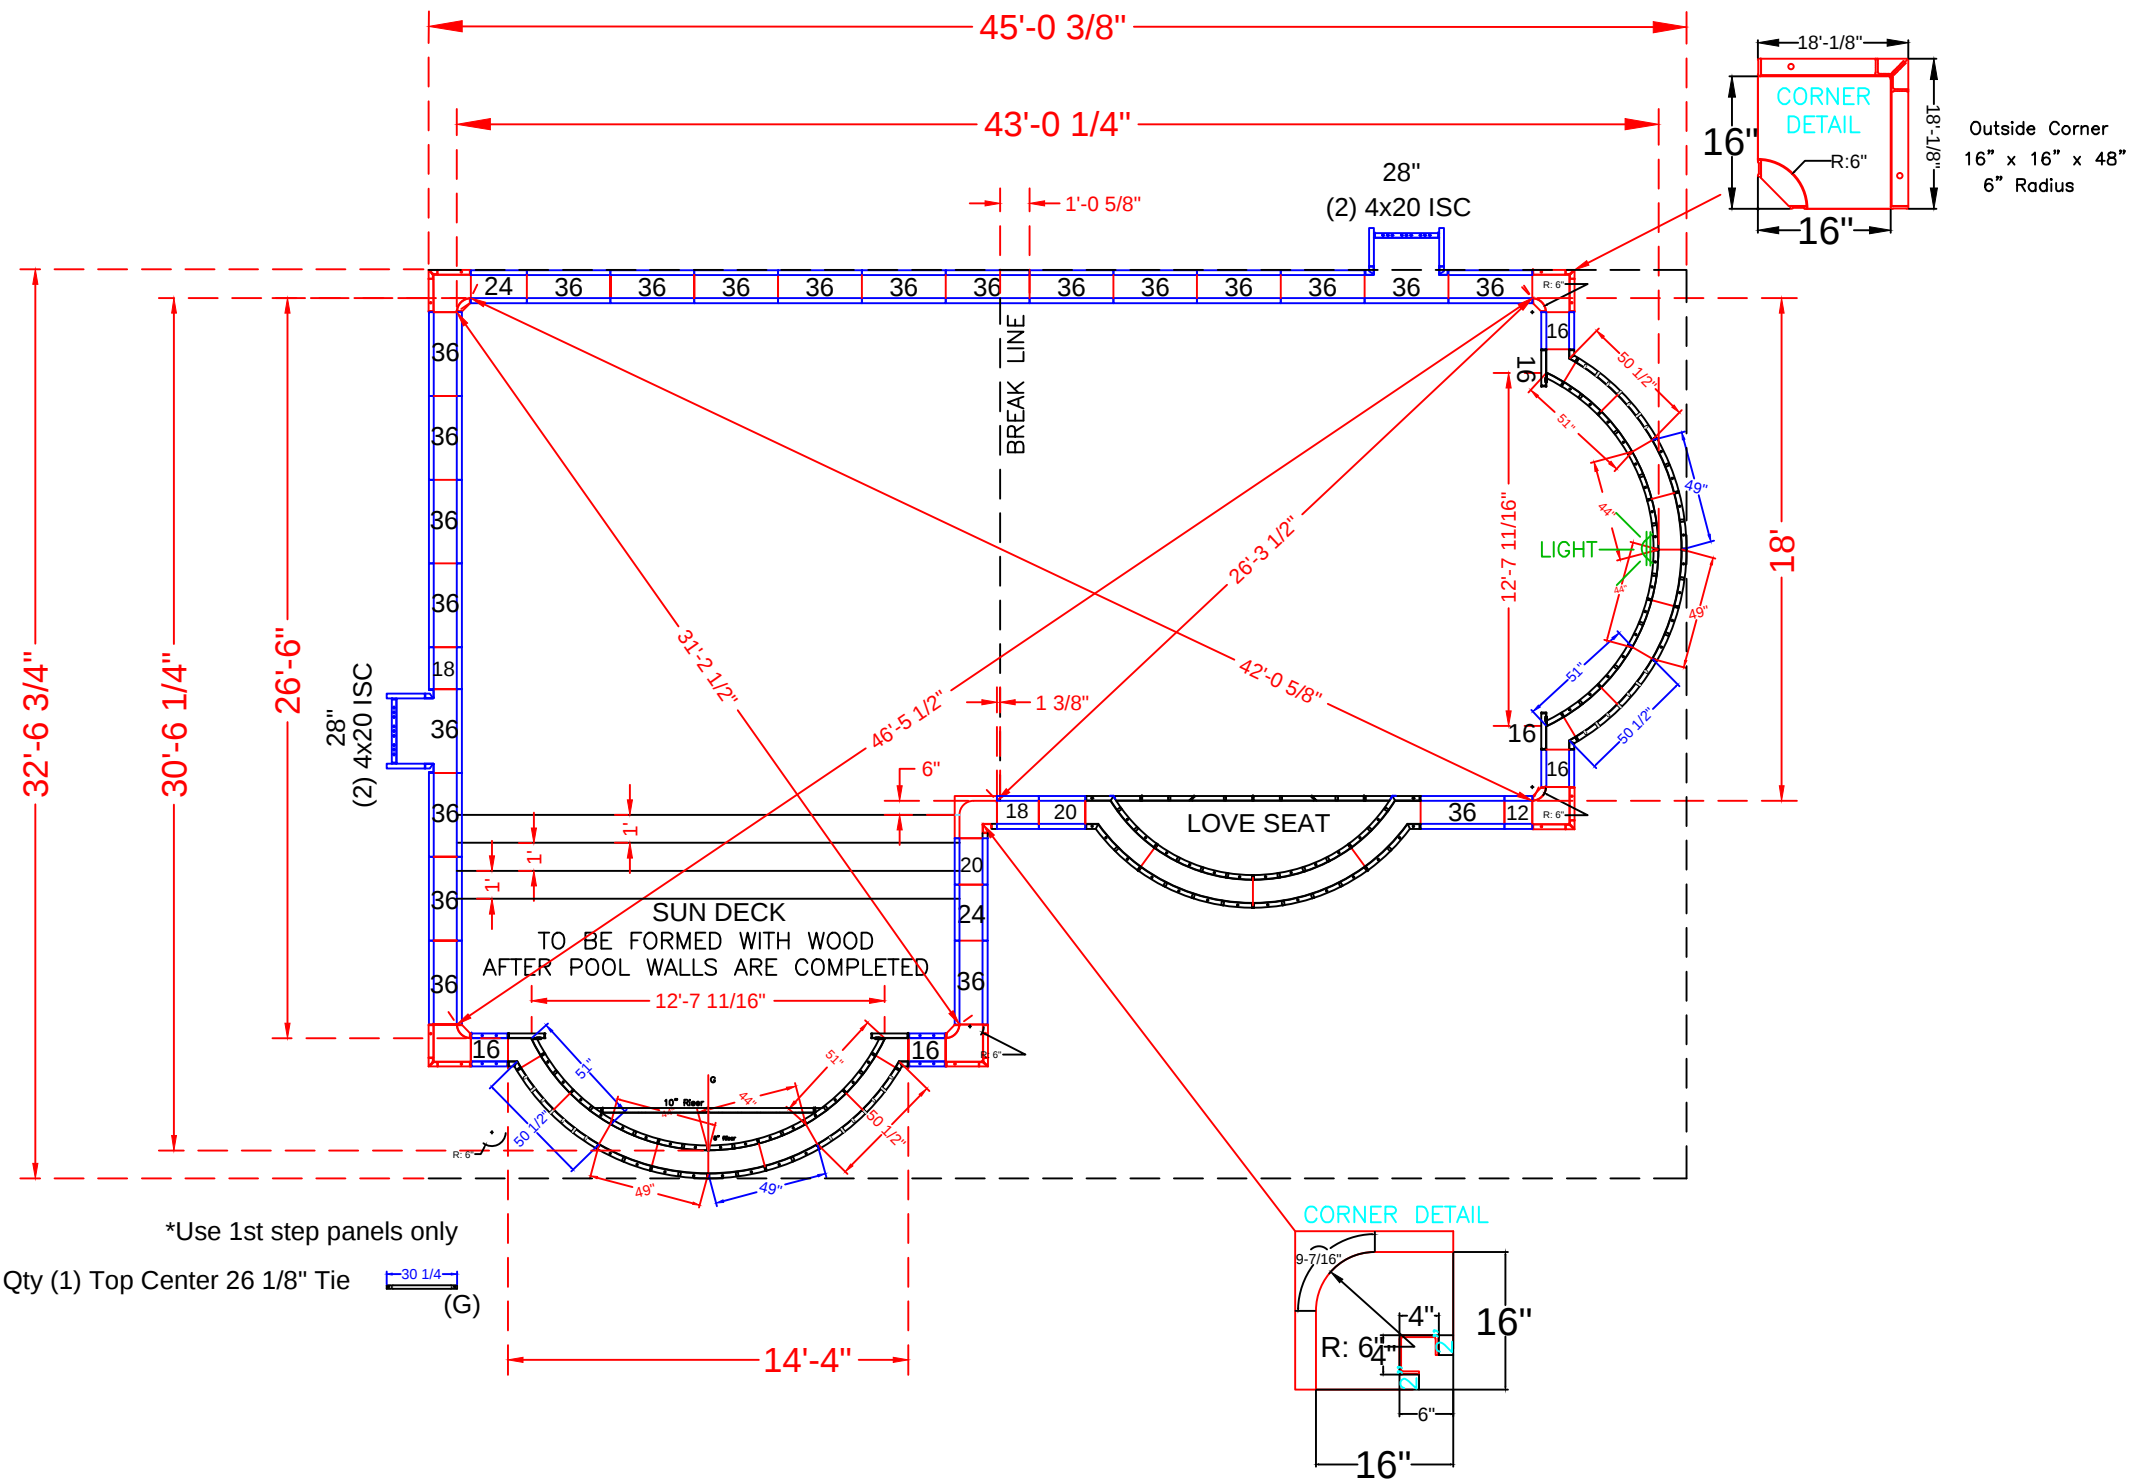

POOL PANEL DESCRIPTIONS	
QTY.	DESCRIPTION
ROMAN ENDS - 14'-4"	
4	49" x 48" 94" Radius Outside Panel
4	44" x 48" 84" Radius Inside Panel
4	51" x 48" 84" Radius Panel
4	50 1/2" x 4" x 48" - 94" Radius / Outside
8	16" x 48" Panel-SA
4	16x30 x 48 OSC Form
POOL SIDE WALLS AND CORNERS	
2	2" x 2" (*use with 4" x 4" x 48" Corner)
2	4" x 4" x 48" Inside Corners-SA
1	16" x 16" w/6" Radius Inside Corner-SA (9-1/2" Arc)
3	16" x 16" x 48 w/Outside Corner-SA (6" Radius)
2	10" x 48" Panel-SA
4	12" x 48" Panel-SA
2	18" x 48" Panel-SA
4	20" x 48" Panel -SA
2	24" x 48" Panel-SA
4	28" x 48" Panel-SA
40	36 x 48" Panel-SA
4	20" x 4" x 48" Adj Offset Hinged ISC (Pilaster)
1	10'-2" x 34" Roman Love Seat (6' Radius)
1	18' Wide Roman Step Assembly w/ 6" Radius Corners

Top 10" Full
All Ties 1/4" BB

COLLINS - 6 Ridgview Way
18' x 43' x 30' - 10" Concrete Wall
Double Roman End L-Shape w/
18' Roman End Step / Sundeck &
10'-2" Roman End Love Seat (6' Radius)

Concrete Yards
- Pool Walls & 1st Step = 20 yards (19.4 exact)
- Sun Deck and 18' steps = 4 yards

Pool Perimeter = 138'
Pool Area = 948 SQ. FT.

PANEL LAYOUT


JOB #: 300321
DATE: 03-22-2011
SCALE: 1' = 1/10 "
DRAWN BY: SA & LH

REVISIONS		



*Use 1st step panels only

Qty (1) Top Center 26 1/8" Tie 30 1/4 (G)

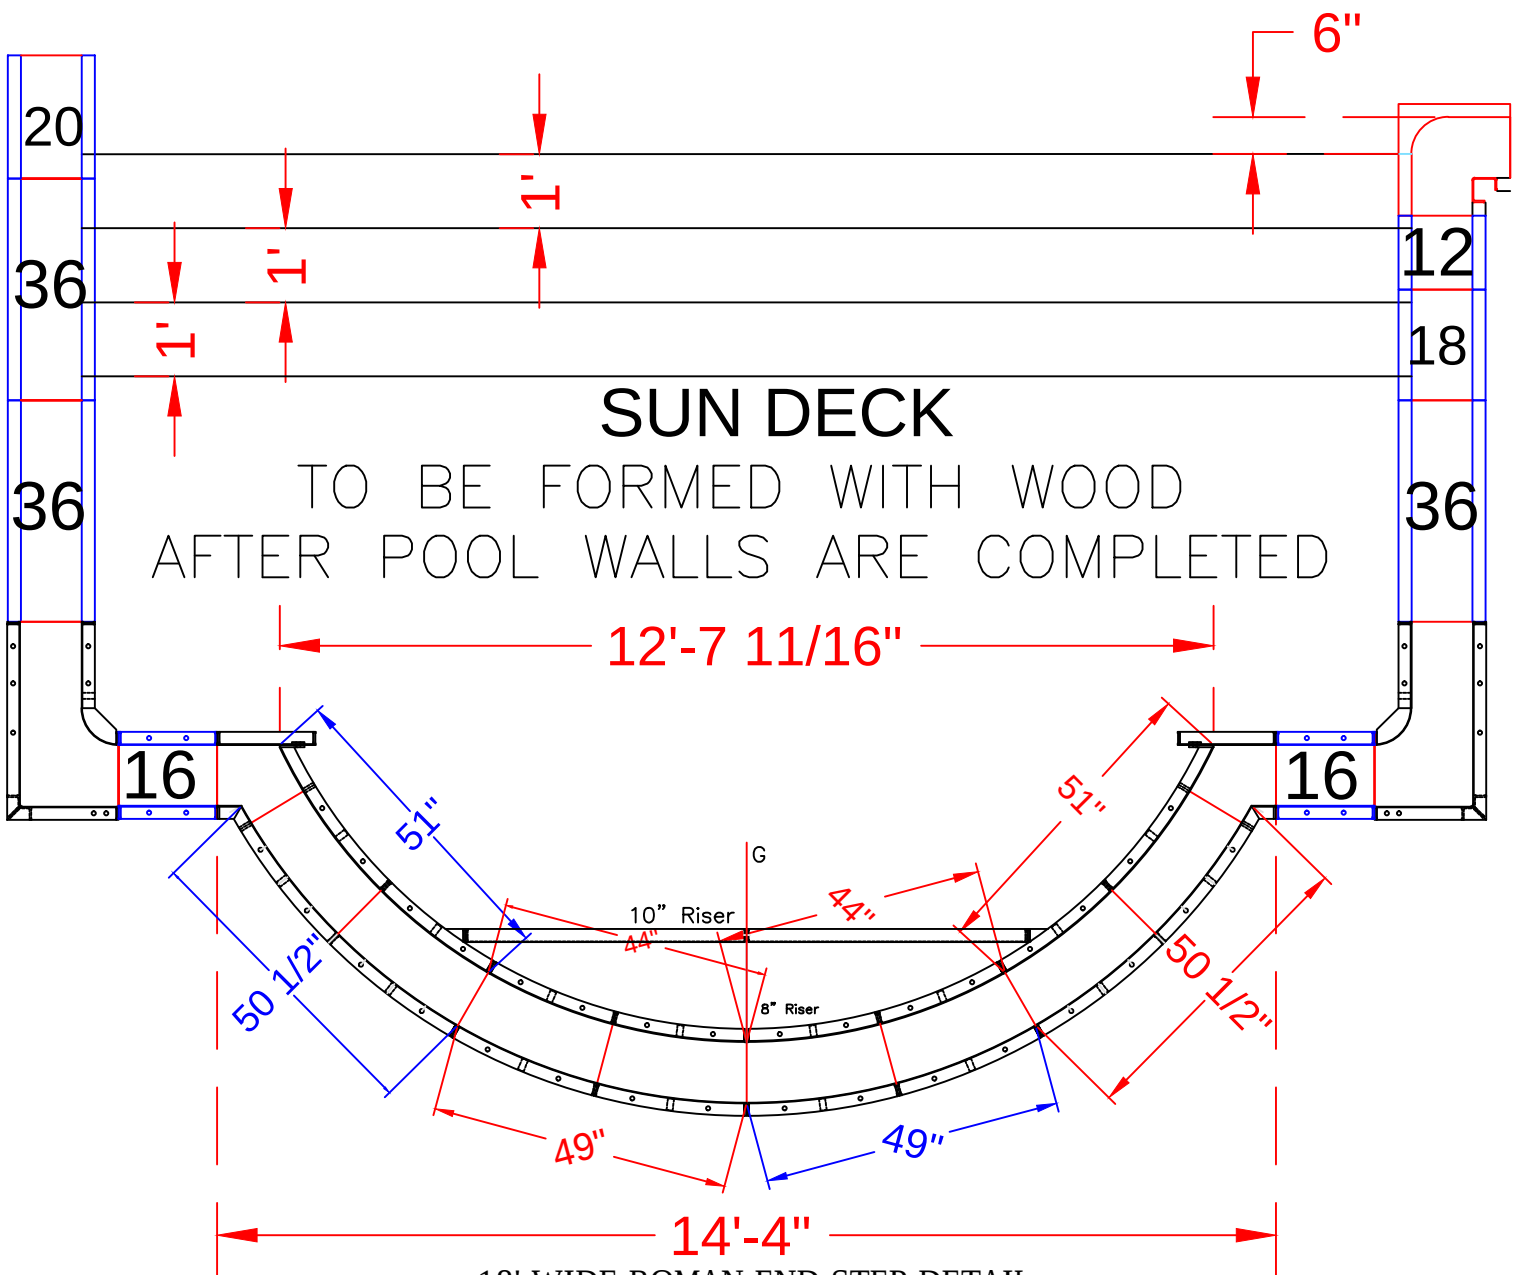

18' WIDE ROMAN END STEP DETAIL
SCALE: 1' = 1 / 3 "

STEP PANEL DESCRIPTIONS

7' RADIUS ROMAN END STEP WITH 1st step only	
QTY.	DESCRIPTION
	Back Wall Panels x 48
	Risers - Top Center
1	91 5/16"
2	62 5/32"

COLLINS - 6 Ridgeway Way

18' x 43' x 30' - 10" Concrete Wall
Double Roman End L-Shape w/
18' Roman End Step / Sundeck &
10'-2" Roman End Love Seat (6' Radius)

Concrete Yards




- Pool Walls & 1st Step = 20 yards (19.4 exact)
- Sun Deck and 18' steps = 4 yards

Pool Perimeter = 138'
Pool Area = 948 SQ. FT.

SUN DECK DETAIL			
JOB #: 300321			
DATE: 03-22-2011			
SCALE: 1' = 1/2 " & 1' = 1/3 "			
DRAWN BY: SA & LH			



SEASONAL WORLD
WE BUILD BACKYARDS!

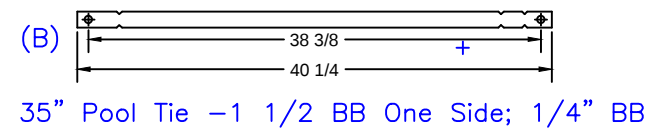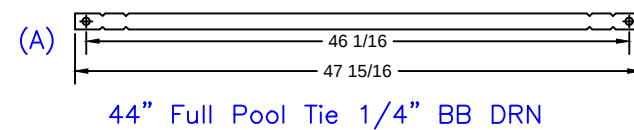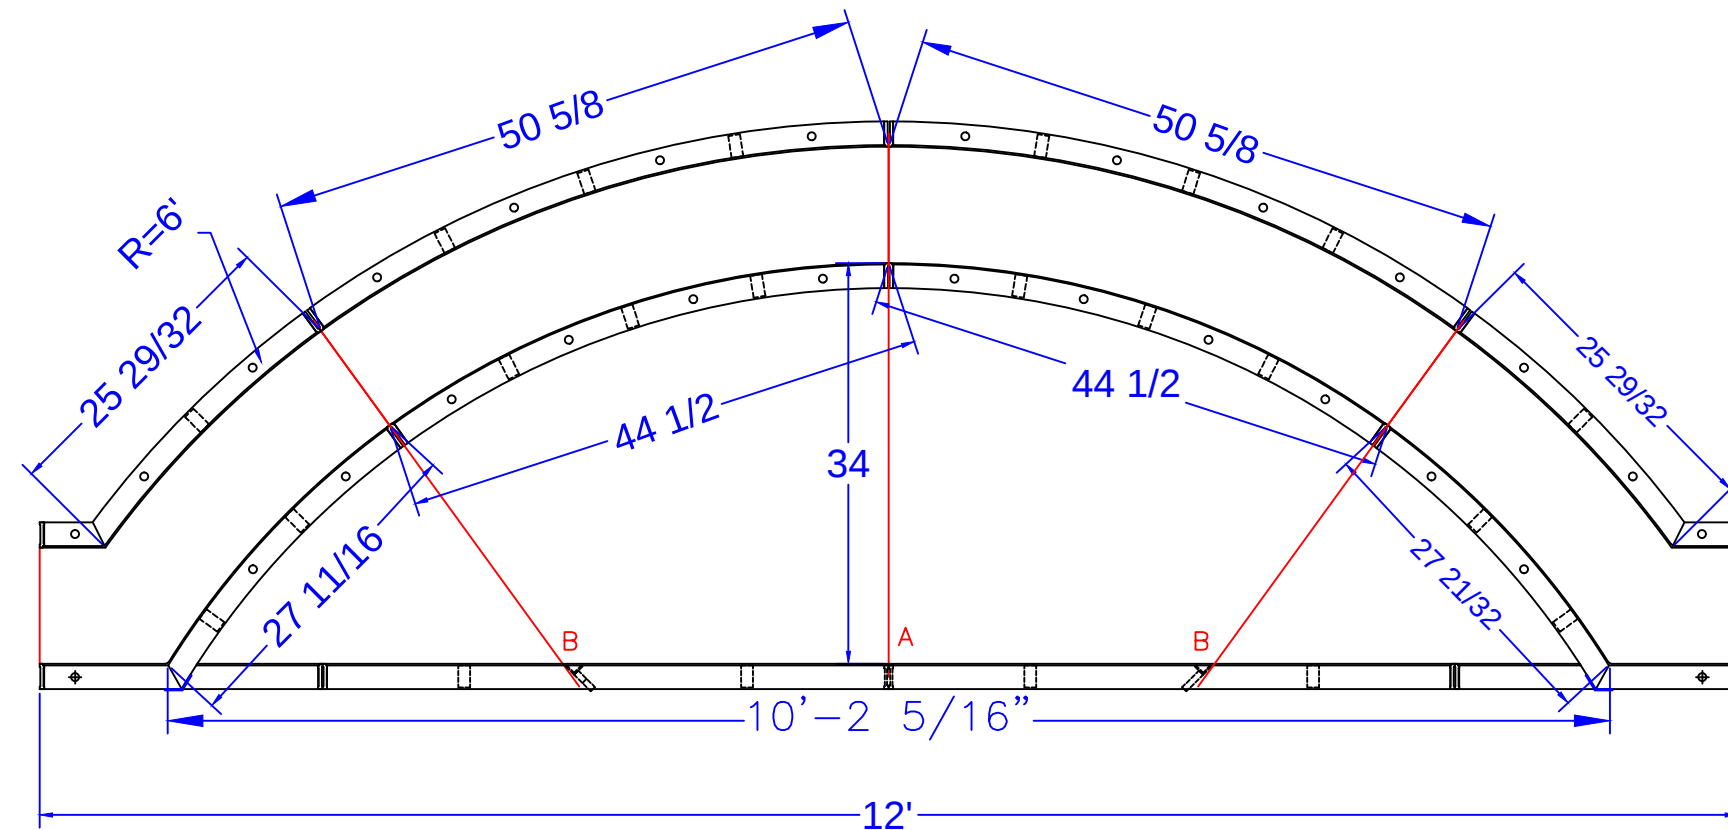

QTY.	Tie List
6	10" Full Pool Tie 1/4" BB DRN (Blue Die)
2	44" Full Pool Tie 1/4" BB DRN (Blue Die)
4	35" Pool Tie -1 1/2 BB One Side; 1/4" BB

QTY.	DESCRIPTION
2	51 1/2x48 82" Radius OS Panel
2	45 1/4x24 72" Radius IS Panel - Bench Form
2	24 x 27 13/16 x 48 OSC 72" R - Fixed 58.7 Riser Side
2	5-5/8 x 26 x 48 82" Radius OS Panel
1	96 x 24 SA Panel - Bench Form

10'-2" ROMAN END LOVE SEAT (6' RADIUS)
SCALE: 1' = 1 / 2 "

COLLINS - 6 Ridgeview Way

18' x 43' x 30' - 10" Concrete Wall
Double Roman End L-Shape w/
18' Roman End Step / Sundeck &
10'-2" Roman End Love Seat (6' Radius)

Concrete Yards

- Pool Walls & 1st Step = 20 yards (19.4 exact)
- Sun Deck and 18' steps = 4 yards

Pool Perimeter = 138'

Pool Area = 948 SQ. FT.

BENCH DETAIL			
JOB #: 300321			
DATE: 03-22-2011			
SCALE: 1' = 1/2 " & 1' = 1/3 "			
DRAWN BY: SA & LH			

