


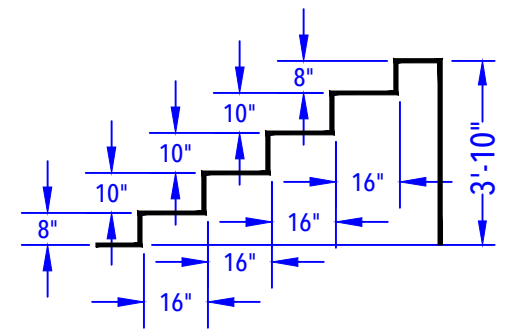


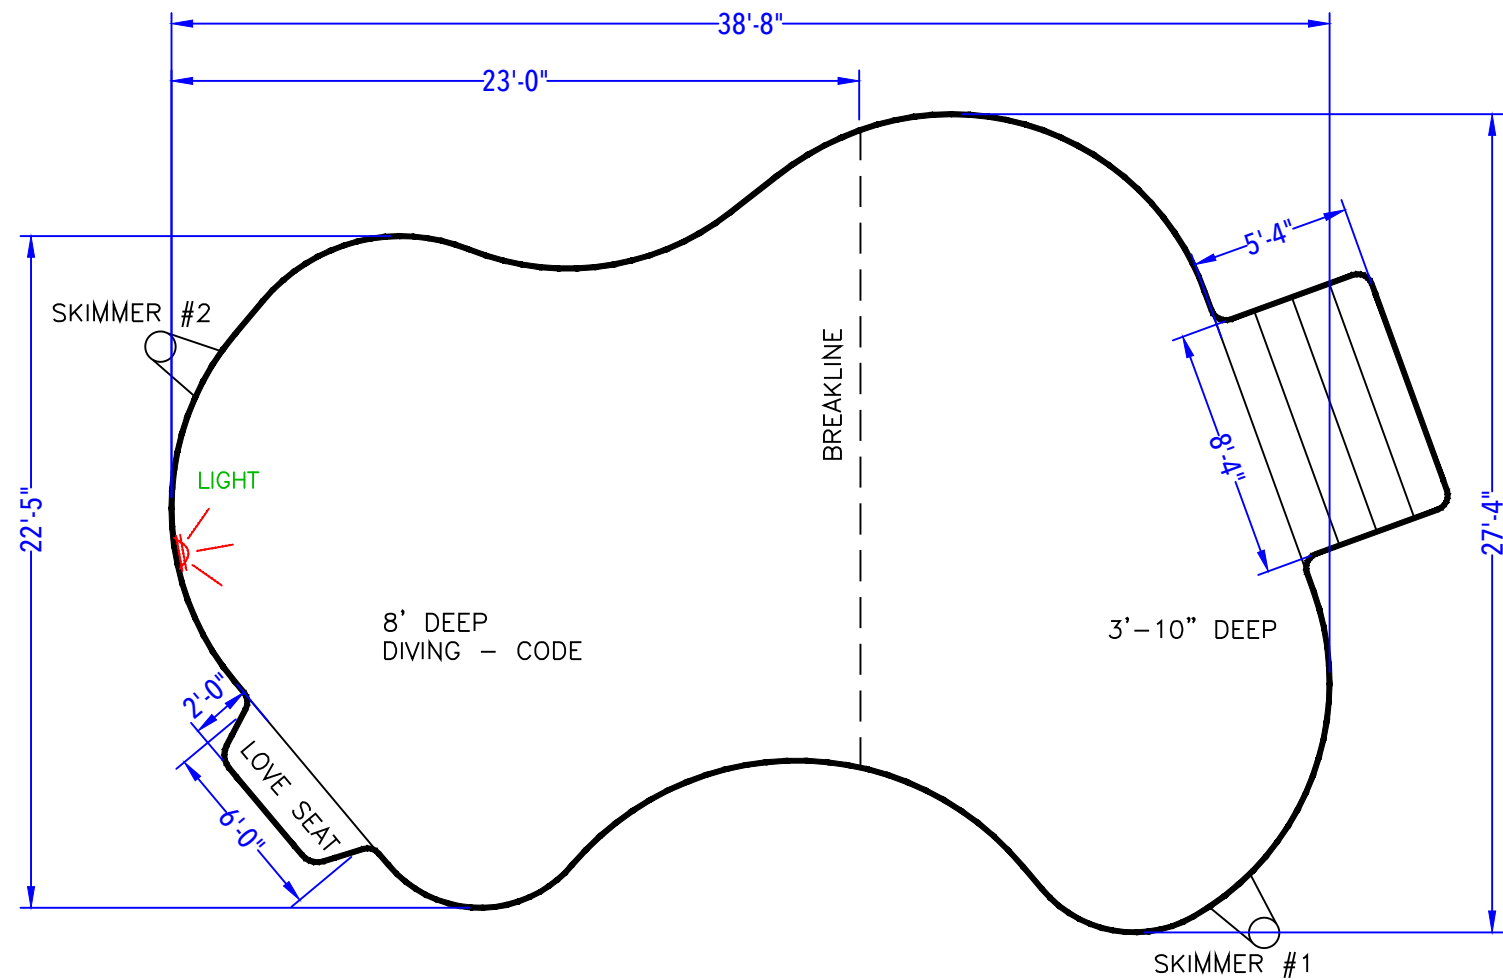

ENTRY STEP DETAIL
(After Concrete & Liner)
N.T.S.

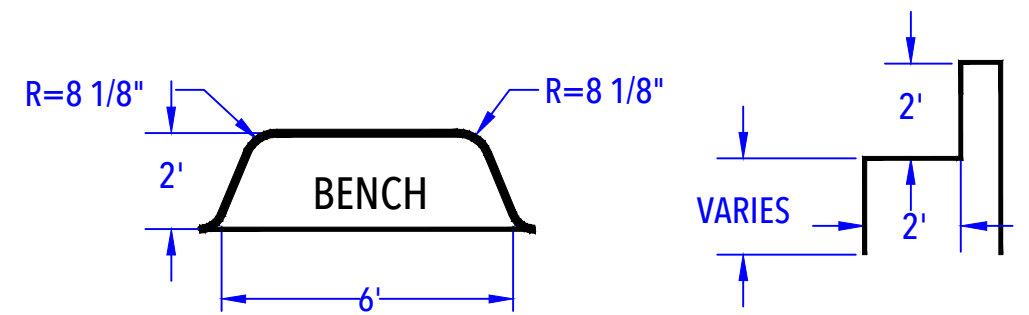

DEEP END BENCH DETAIL
(After Concrete & Liner)
N.T.S.

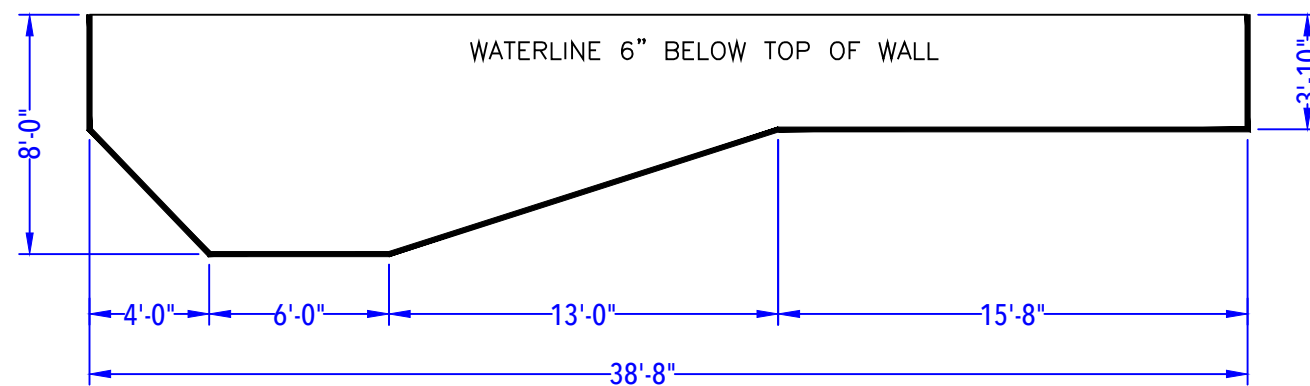

DEPTH DETAIL

CONNOLLY - 30 Coral Drive
22' x 28' x 39' - 10" Concrete Wall - Lagoon
8'-4" x 5'-4" Vinyl Covered Steps
& 2' x 6' Vinyl Covered Love Seat
Pool Perimeter = 125' Pool Area = 802 S. F.
Approximate Pool Gallons: 31,500 Gallons

CUSTOMER APPROVAL:

X _____ DATE: _____.

POOL LAYOUT PLAN

JOB #: 500328
DATE: 10-10-2013
SCALE: 1' = 1/6"
DRAWN BY: LKH

NO.	REVISION	DATE