

NODE POINT MEASUREMENTS

A-B = 30' (HOUSE)
A-C = 48'-7 1/2"
A-D = 50'-4 5/8"
A-E = 37'-10"
A-F = 33'-4 3/4"
A-G = 64'-11 5/8"
A-H = 47'-7 1/4"
A-I = 36'-5 5/8"
A-J = 35'-3 1/2"
A-K = 26'-4 1/2"
A-L = 19'-9"
A-M = 30'-9"
F-G = 32'-6"
F-H = 20'-9 7/8"
F-I = 19'-6 3/4"
F-J = 12'-8 1/2"
F-K = 7'-0 3/8"
F-L = 13'-9 7/8"
F-M = 12'-9 7/8"
G-H = 34'-10"
G-I = 44'-9 7/8"
G-J = 38'-11 3/4"
G-K = 39'-3 1/2"
G-L = 45'-3 5/8"
G-M = 35'-8 3/8"


B-C = 53'-11 3/8"
B-D = 43'-8 1/4"
B-E = 30'-2"
B-F = 32'-9 5/8"
B-G = 62'-4 1/8"
B-H = 31'-3 1/2"
B-I = 18'-3"
B-J = 23'-4 3/8"
B-K = 28'-10 3/4"
B-L = 28'-8 7/8"
B-M = 40'-10 3/4"
H-I = 13'-4 1/4"
H-J = 12'-4"
H-K = 24'-11 1/8"
H-L = 31'-3 5/8"
H-M = 33'-6 7/8"
I-J = 7'
I-K = 19'-6 3/4"
I-L = 23'-10 1/2"
I-M = 31'-3 5/8"

C-D = 20'-2 3/8"
C-E = 25'-10 3/8"
C-F = 21'-1 7/8"
C-G = 19'-10 1/4"
C-H = 35'-3 1/2"
C-I = 39'-7"
C-J = 32'-7 3/8"
C-K = 26'-0 1/2"
C-L = 30'-1 1/4"
C-M = 17'-10 3/4"
J-K = 13'-11 3/4"
J-L = 19'-6 3/4"
J-M = 24'-11 1/8"
K-L = 7'
K-M = 12'-4"
L-M = 13'-4 1/4"

RADII MEASUREMENTS

D-E = 14'-0 7/8"
D-F = 17'-0 7/8"
D-G = 18'-9 7/8"
D-H = 16'-10 1/2"
D-I = 26'-0 1/8"
D-J = 20'-4 3/8"
D-K = 24'-0 3/8"
D-L = 30'-10 3/4"
D-M = 26'-0 1/8"
C = 9' RADIUS
D = 8' RADIUS
E = 4' RADIUS
F = 4' RADIUS
G = 10'-9 7/8" RADIUS
H = 8'-9 7/8" RADIUS
I = 9'-9 7/8" RADIUS
J = 2'-9 7/8" RADIUS
K = 2'-9 7/8" RADIUS
L = 9'-9 7/8" RADIUS
M = 8'-9 7/8" RADIUS

E-F = 8'-0 1/4"
E-G = 32'-3 1/4"
E-H = 12'-9 7/8"
E-I = 13'-9 7/8"
E-J = 7'-0 3/8"
E-K = 12'-8 1/2"
E-L = 19'-6 3/4"
E-M = 20'-9 7/8"

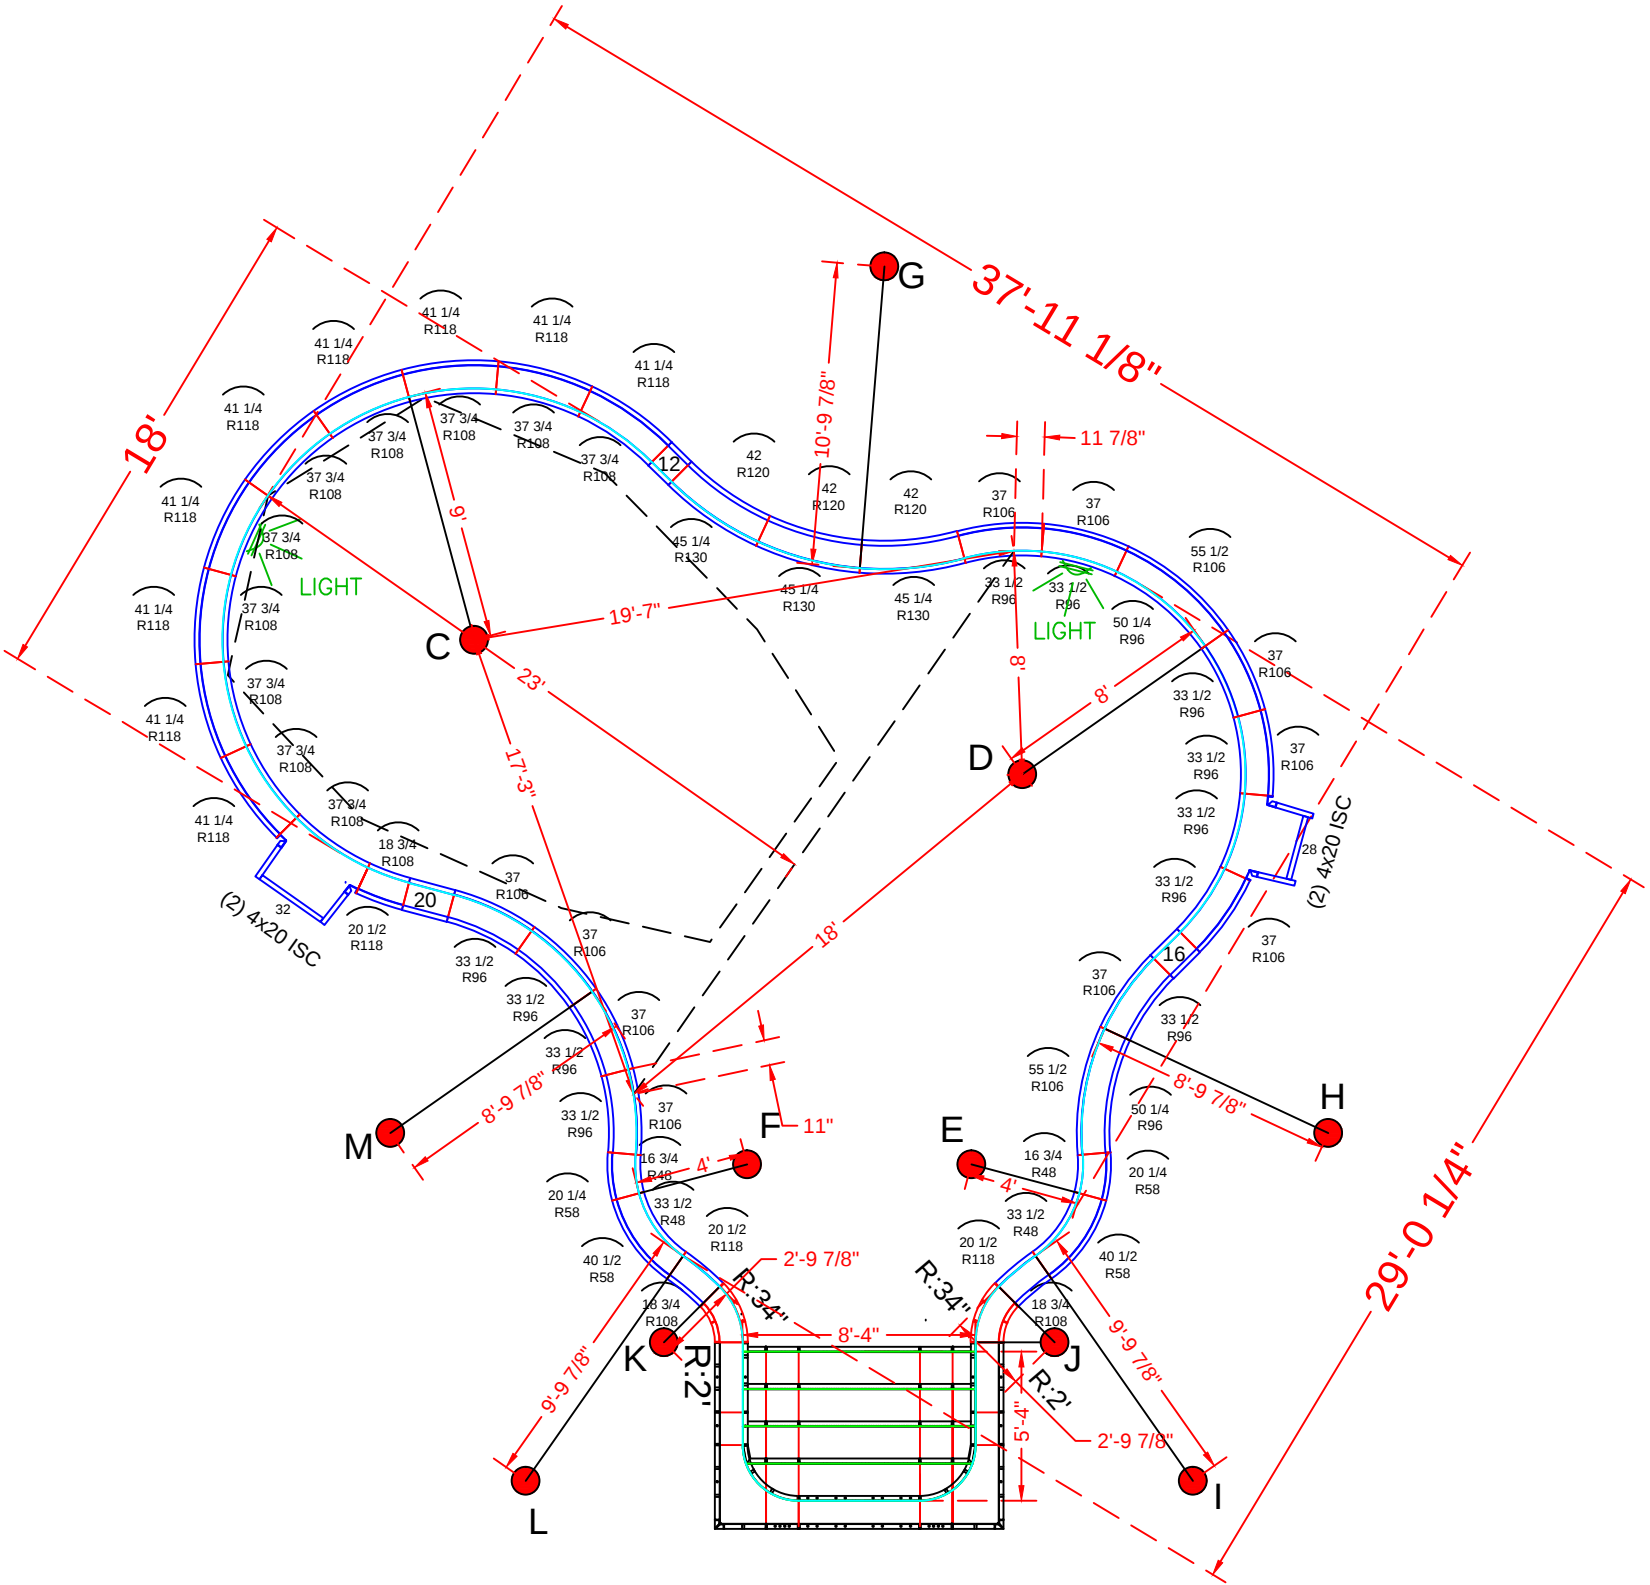

POOL PANEL DESCRIPTIONS

QTY.	DESCRIPTION
1	8'-4" x 5'-4" x 48" Step Assembly w/ 2' Radius
4	4" x 20" x 48" Adj Offset Hinged ISC (Pilaster)
Straight Panels	
2	12" x 48" Panel
2	16" x 48" Panel
2	20" x 48" Panel
1	28" x 48" Panel-SA
1	32" x 48" Panel-SA
Radius Panels	
2	18 1/4" x 48" 24" Radius 45° Inside Corners-SA
2	26" x 48" 34" Radius 45° Outside Corners-SA
2	16 3/4" x 48" 48" Radius Panel
2	20 1/4" x 48" 58" Radius Panel
2	33 1/2" x 48" 48" Radius Panel
2	40 1/2" x 48" 58" Radius Panel
11	33 1/2" x 48" 96" Radius Panel
10	37" x 48" 106" Radius Panel
2	50 1/4" x 48" 96" Radius Panel
2	55 1/2" x 48" 106" Radius Panel
3	18 3/4" x 48" 108" Radius OS Panel
3	20 1/2" x 48" 118" Radius IS Panel
10	37 3/4" x 48" - 108" Radius Panel
9	41 1/4" x 48" - 118" Radius Panel
3	42" x 48" 120" Radius IS Panel (Light Panel)
3	45 1/4" x 48" 130" Radius OS Panel

See Detail Page {

Skimmer {
Skimmer {

Step Attachment {
Step Attachment {

COPPOLA - 10 Kingswood Way
18' x 28' x 38' - 10" Concrete Wall - Freeform
w/ 8'-4" x 5'-4" Vinyl Covered Steps
Pool Perimeter = 124' Pool Area = 790 S. F.
Approximate Pool Gallons: 34,390 Gallons




Concrete Yards
- Pool Walls & Steps: 21.5 yards (20.47 exact)

PANEL LAYOUT

JOB #: 500332
DATE: 03-10-2014
SCALE: 1' = 1/10 "
DRAWN BY: SA & LH

REVISIONS



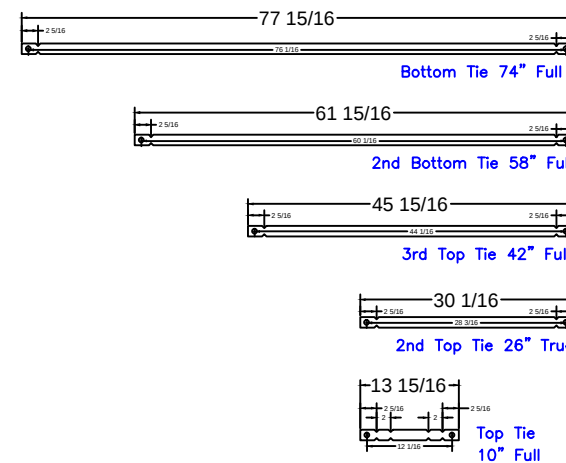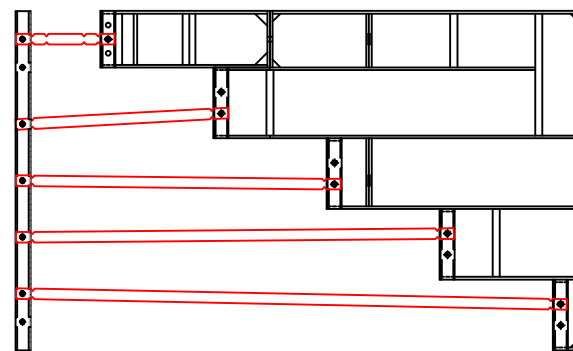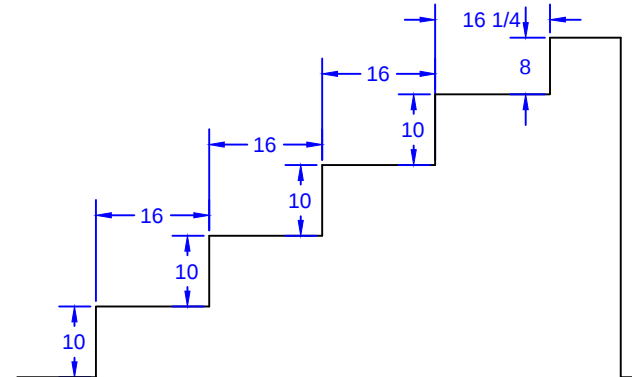

Qty(12)

<u>STEP PANEL DESCRIPTIONS</u>		
PAGE	QTY.	DESCRIPTION
OES 8.1	2	20 x 78 Outside Corner x 48
OES 8.2	2	10 x 52 ISC Riser Side x 48
OES 8.3	2	38 x 8 - 24" Radius ISC Top Step Riser
OES 8.4	1	52 x 8 Top Step Riser
OES 8.5	4	80 x 10 Step Riser
OES 8.6	1	52 x 48 SA Panel
OES 8.7	2	14 x 48 SA Panel

STEP DETAIL			
JOB #: 500332			
DATE: 03-10-2014			
SCALE: 1' = 1/2 "			
DRAWN BY: SA & LH			



SEASONAL WORLD

WE BUILD BACKYARDS!