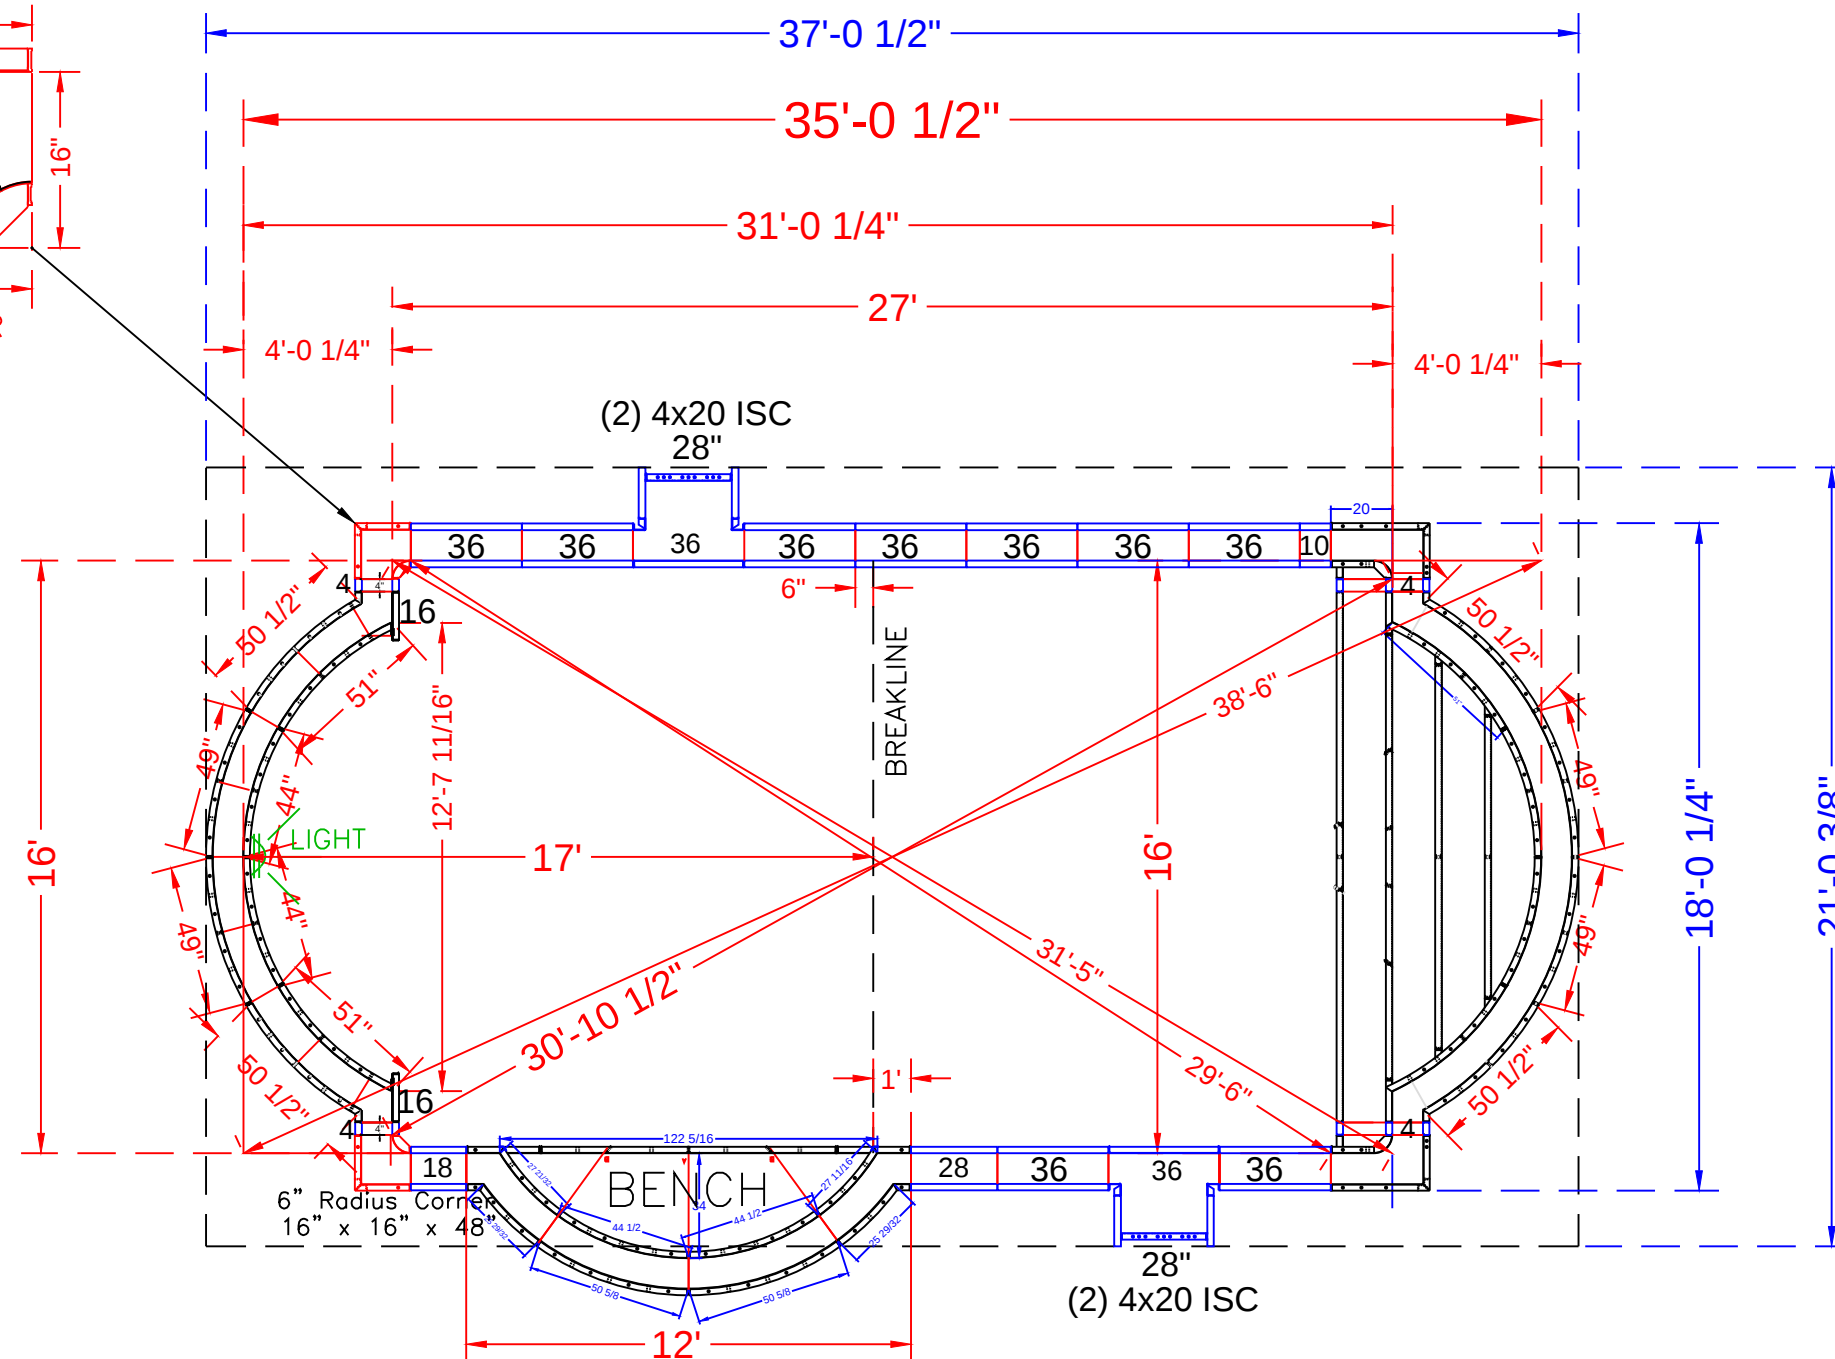
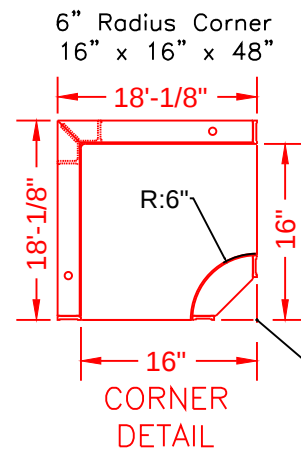




NOTE: See Construction Plan for Pool Location

POOL PANEL DESCRIPTIONS

QTY.	DESCRIPTION
1	16' Wide Roman Step Assembly w/ 6" Radius Corners
1	10'-2" Roman Bench Assembly (6' Radius)
2	16" x 16" x 48 w/Outside Corner-SA (6" Radius)
4	20" x 4" x 48" Adj Offset Hinged ISC (Pilaster)
SKIMMER SIDES {	
STRAIGHT PANELS	
4	4" x 48" Panel *Add 2 more for step page (6 total)
2	10" x 48" Panel
2	16" x 48" Panel
2	18" x 48" Panel
4	28" x 48" Panel
20	36 x 48" Panel
SKIMMERS {	
ROMAN END ASSEMBLY (Radius Panels)	
2	49" x 48" - 94" Radius OS Panel
2	44" x 48" - 84" Radius IS Panel
2	51" x 48" - 84" Radius IS Panel
2	50 1/2" x 4" x 48" - 94" Radius OS Panel

CORONA - 225 Old Forge Road

16' x 35' - 10" Concrete Wall - Spartan
w/ 16' Wide Vinyl Covered Roman End Steps
& 3' X 10' Radius Bench

Pool Perimeter = 94' Pool Area = 524 S. F.
Approximate Gallons of Pool: 15,500 Gallons

Concrete Yards

- Pool Walls & Steps: 18.5 yards (17.3 exact)

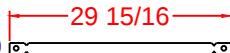
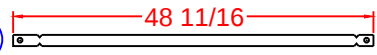
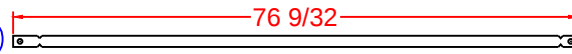
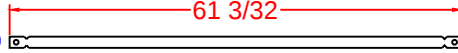
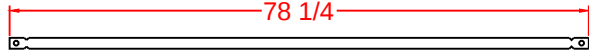
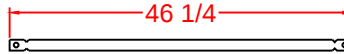
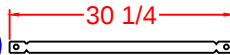
PANEL LAYOUT


JOB #: 555350
DATE: 4-26-2018
DRAWN BY: SA

REVISIONS



SEASONAL WORLD
WE BUILD BACKYARDS!

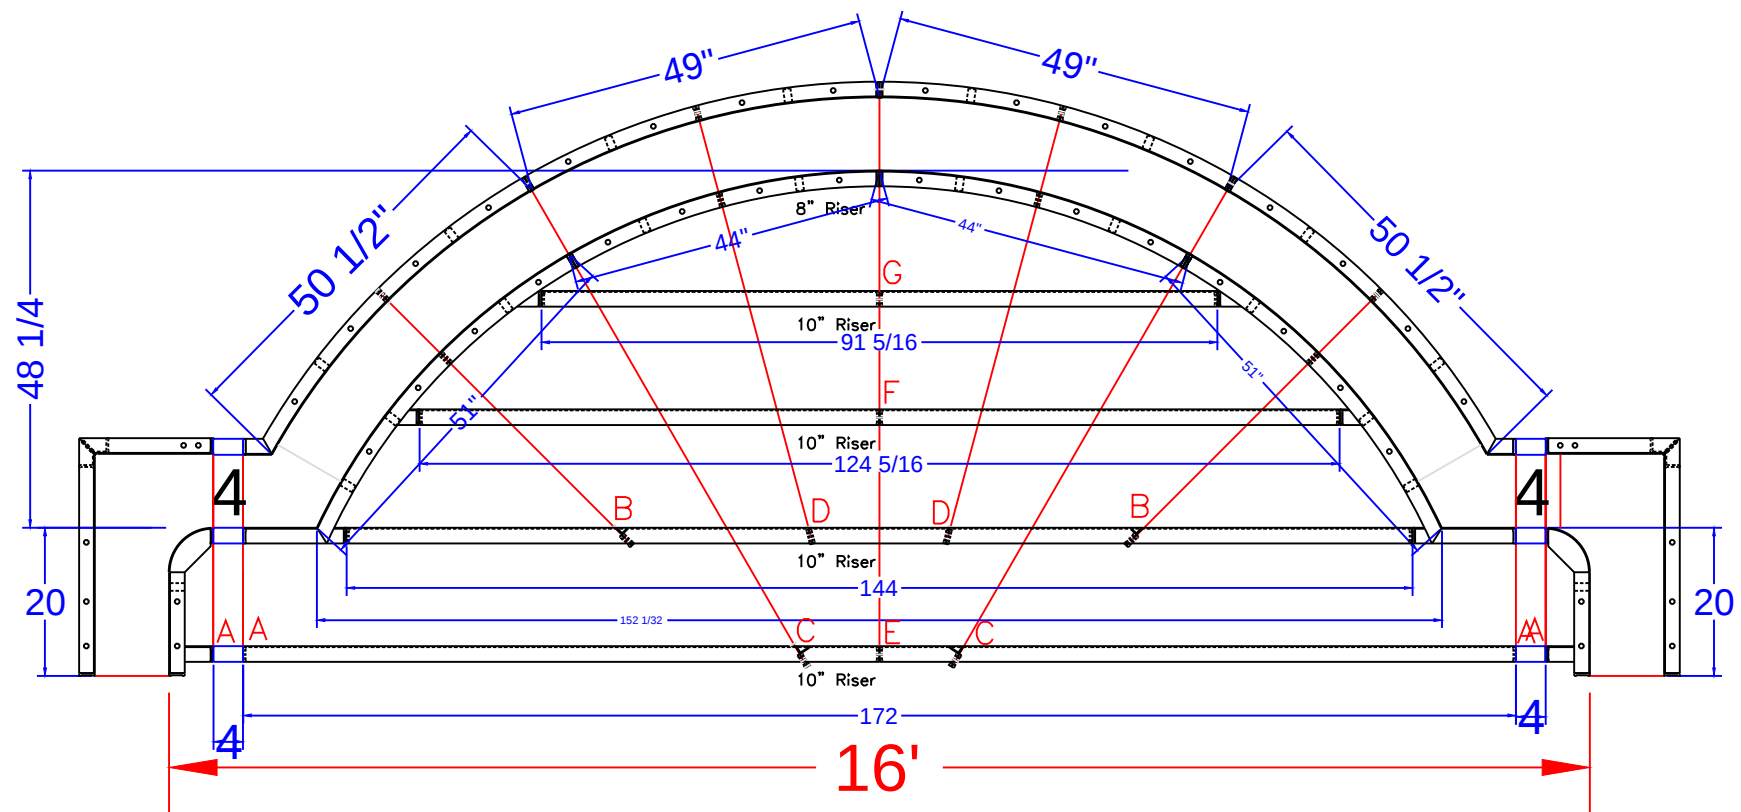- (A)  Qty (4) Bottom Sides 26" Full Tie
- (B)  Qty (2) 2nd Bottom Sides 43 5/16" Tie
- (C)  Qty (2) Bottom Middle 71 1/16" Tie
- (D)  Qty (2) 2nd Bottom Middle 56 7/8" Tie
- (E)  Qty (2) Bottom Center 74 1/8" Tie
- (F)  Qty (1) 2nd Top Center 42 1/8" Tie
- (G)  Qty (1) Top Center 26 1/8" Tie



STEP PANEL DESCRIPTIONS

7' RADIUS ROMAN END STEP WITH 8" AND 10" RISERS	
QTY.	DESCRIPTION
2	6 x 20 x 48 ISC Riser Side
2	16 x 30 x 48 OSC Form
2	51 x 4 x 38 84R ISC Zee Riser Side
2	50 1/2 x 4 x 48 94 RADIUS OS Panel
2	44 x 8 84 RADIUS IS Panel Top Riser
2	49 x 48 94 RADIUS OS Panel
3	Risers - Top Center (1)91 5/16, (2)62 5/32
3	Risers - Bottom Center (1)144, (2)86
2	Risers - Bottom Outer Edge
2	4 x 48 Straight Panel
2	4 x 38 Straight Panel
2	4 x 10 Straight Panel

CORONA - 225 Old Forge Road

16' x 35' - 10" Concrete Wall - Spartan
w/ 16' Wide Vinyl Covered Roman End Steps
& 3' X 10' Radius Bench
Pool Perimeter = 94' Pool Area = 524 S. F.
Approximate Gallons of Pool: 15,500 Gallons

Concrete Yards

- Pool Walls & Steps: 18.5 yards (17.3 exact)

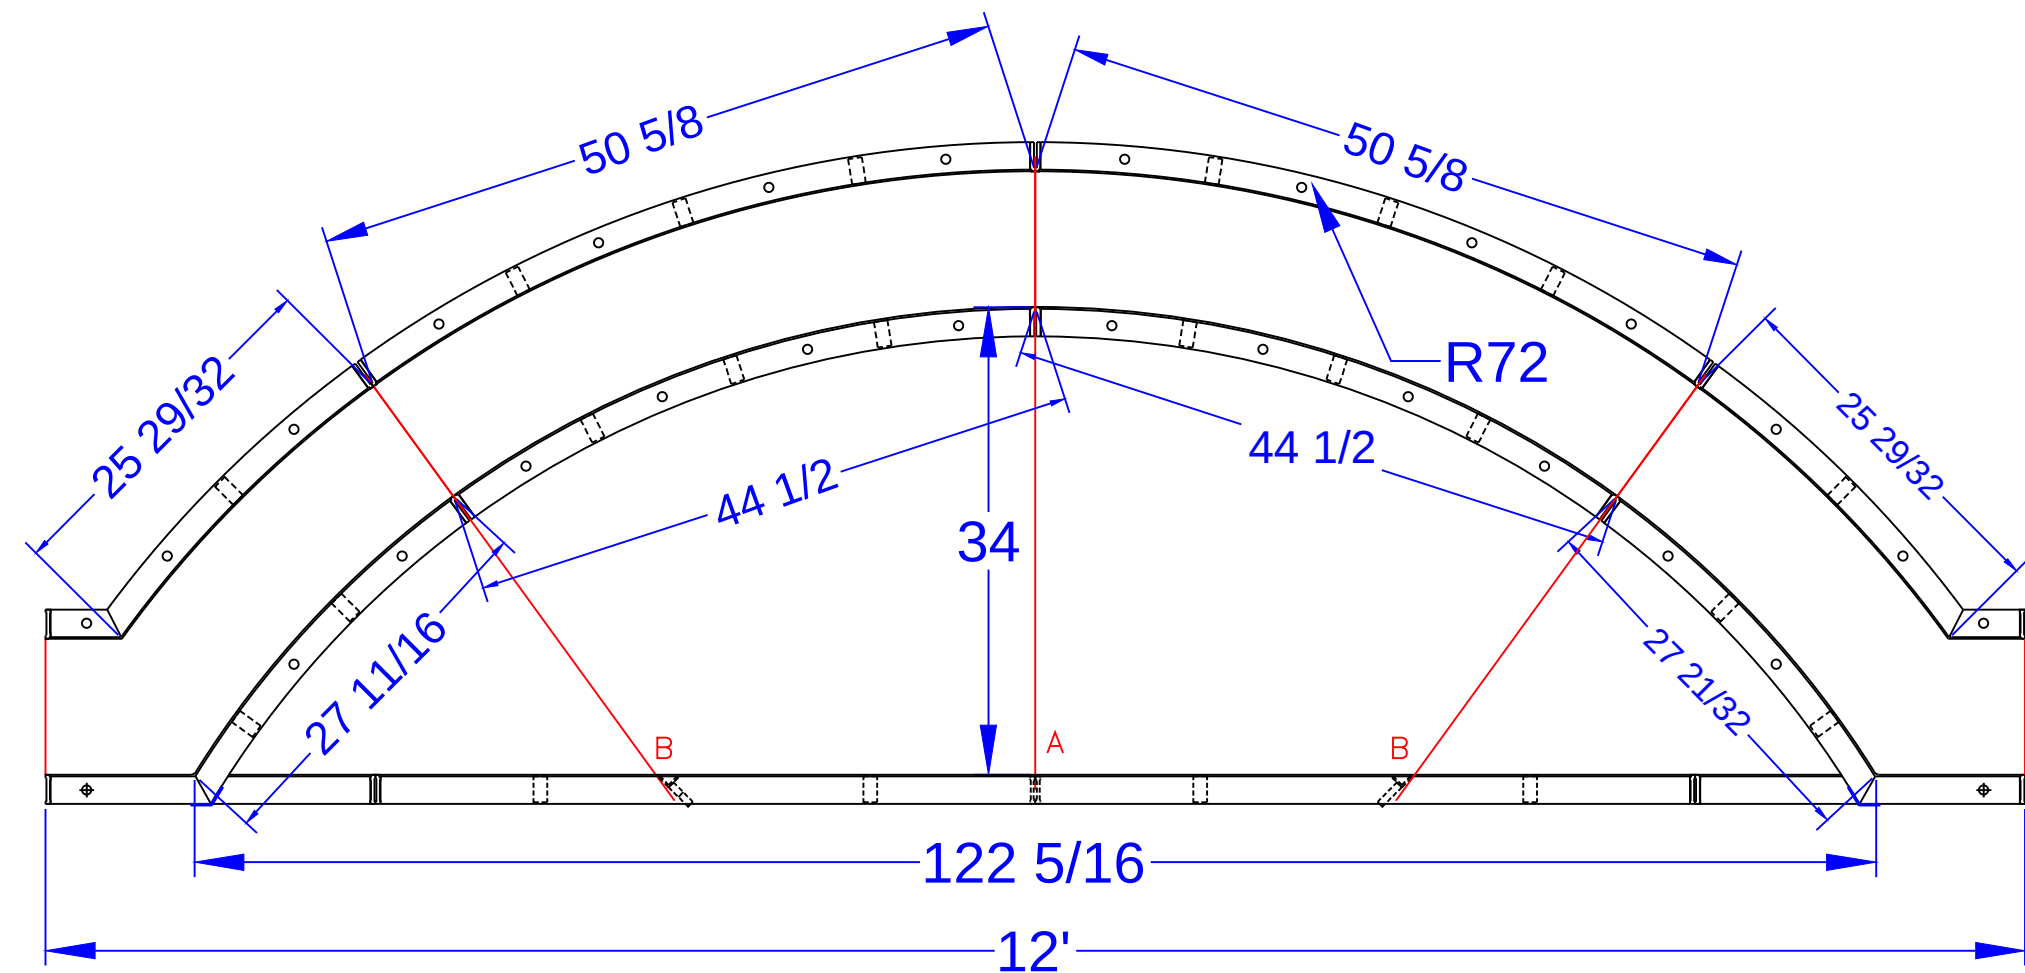
STEP DETAIL

JOB #: 555350
DATE: 4-26-2018
SCALE: 1' = 1/2 "
DRAWN BY: SA




SEASONAL WORLD
WE BUILD BACKYARDS!

BENCH PANEL DETAIL



Bench Depth = 2'

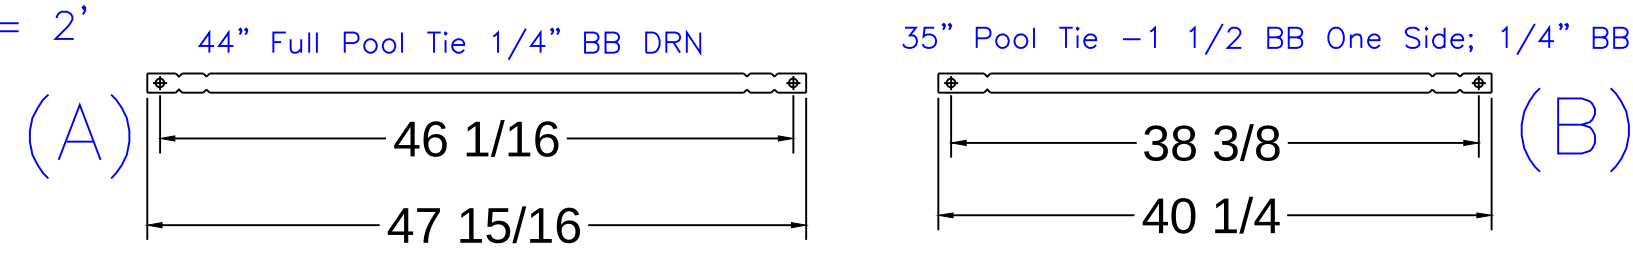

QTY.	BENCH PANEL DESCRIPTION
2	51 1/2 x 48 82" RADIUS OS Panel
2	45 1/4 x 24 72" RADIUS IS Panel - Bench Form
2	24 x 27 13/16 x 48 OSC 72" RADIUS - Fixed 58.7 Riser Side
2	5-5/8 x 26 x 48 82" RADIUS OS Panel
1	96 x 24 SA Panel - Bench Form

QTY.	Tie List
6	10" Full Pool Tie 1/4" BB DRN (Blue Die)
2	44" Full Pool Tie 1/4" BB DRN (Blue Die)
4	35" Pool Tie -1 1/2 BB One Side; 1/4" BB

CORONA - 225 Old Forge Road
16' x 35' - 10" Concrete Wall - Spartan
w/ 16' Wide Vinyl Covered Roman End Steps
& 3' X 10' Radius Bench
Pool Perimeter = 94' Pool Area = 524 S. F.
Approximate Gallons of Pool: 15,500 Gallons

Concrete Yards
- Pool Walls & Steps: 18.5 yards (17.3 exact)

BENCH DETAIL		
JOB #: 555350		
DATE: 4-26-2018		
DRAWN BY: SA		



SEASONAL WORLD
WE BUILD BACKYARDS!