


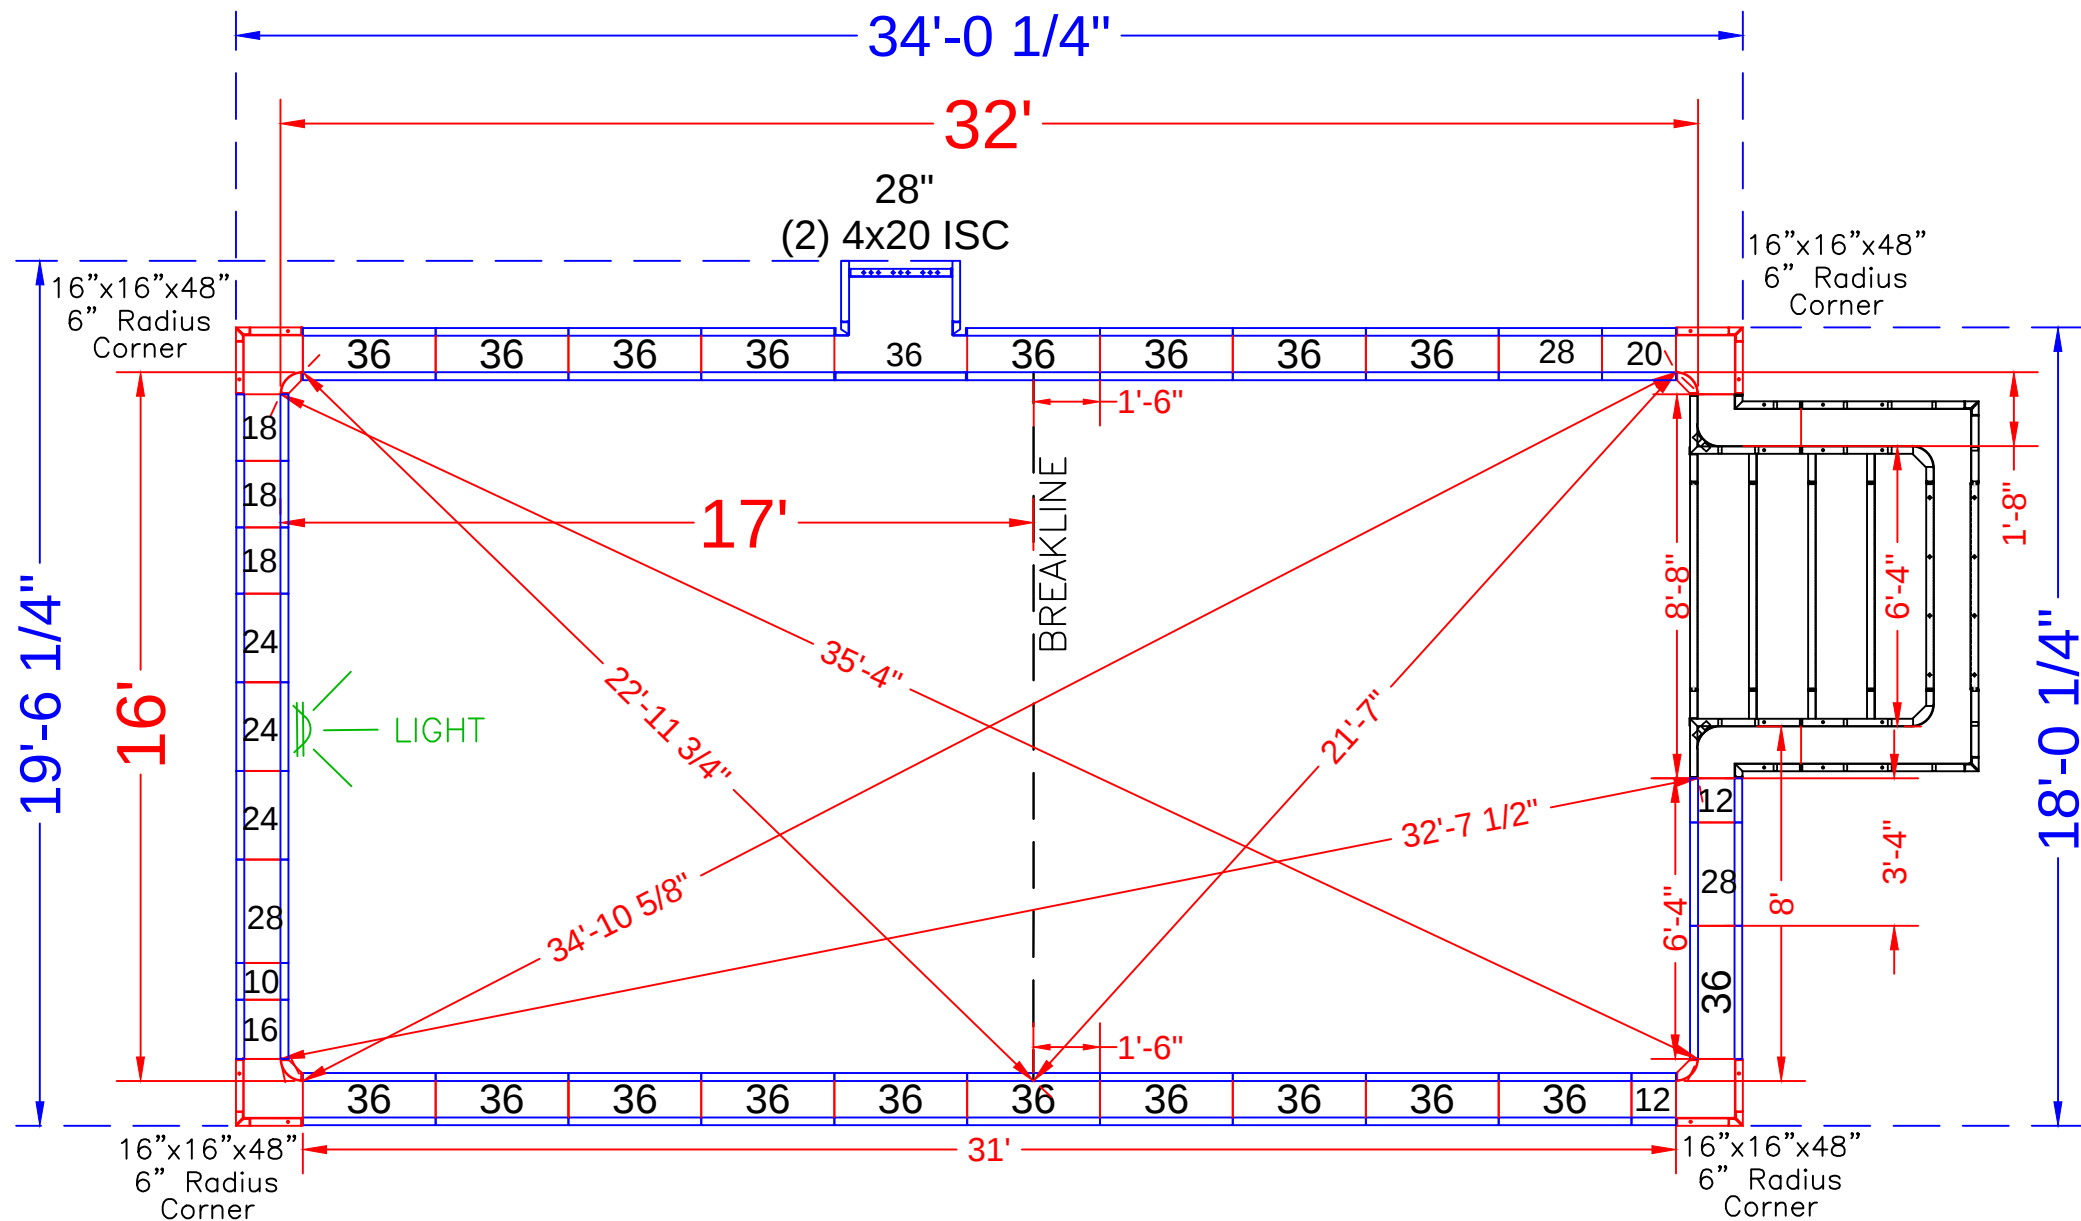

NOTE: SEE CONSTRUCTION PLAN FOR POOL LOCATION

POOL PANEL DESCRIPTIONS

QTY.	DESCRIPTION
1	6'-4" x 5'-4" x 48" Step Assembly w/6" Radius
CORNERS & HINGES	
4	4" x 20" x 48" Adj Offset Hinged ISC (Pilaster)
4	16" x 16" x 48" w/ Outside Corner-SA (6" Radius)
STRAIGHT PANELS	
2	10" x 48" Panel-SA
4	12" x 48" Panel-SA
2	16" x 48" Panel-SA
6	18" x 48" Panel-SA
2	20" x 48" Panel-SA
2	24" x 48" Panel-SA
7	28" x 48" Panel-SA
39	36" x 48" Panel-SA

SEE DETAIL PAGE {

SKIMMER SIDES {

CORY - 765 Paramount Way

16' x 32' - 10" Concrete Wall - Rectangle

w/ 6'-4" x 5'-4" Vinyl Covered Steps

Pool Perimeter = 105'

Pool Area = 545 S. F.

Approximate Gallons of Pool: 17,000 Gallons

Concrete Yards

- Pool Walls: 18 yards (16.8 exact)

PANEL LAYOUT

JOB #: 555316

DATE: 11-27-2017

DRAWN BY: SA



REVISIONS





SEASONAL WORLD
WE BUILD BACKYARDS!

STEP PANEL DESCRIPTIONS

QTY.	DESCRIPTION
4	56 x 10 Risers
1	56 x 8 Top Riser
1	56 x 48 SA Panel-Back Wall
2	4x64x20 x 48 OSC Zee Panel
2	10x64x14 x 48 ISC Riser Sides

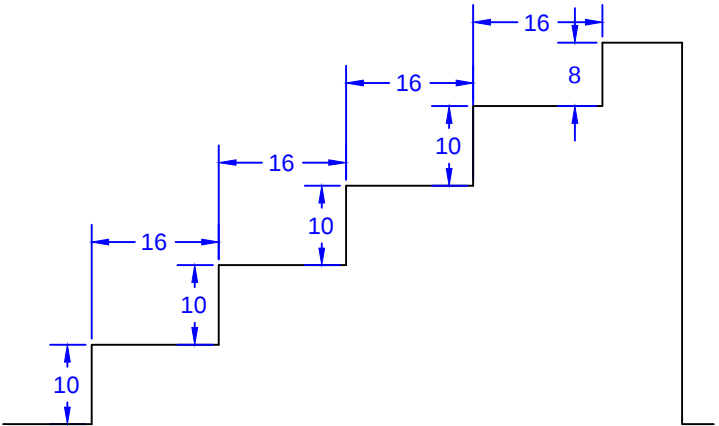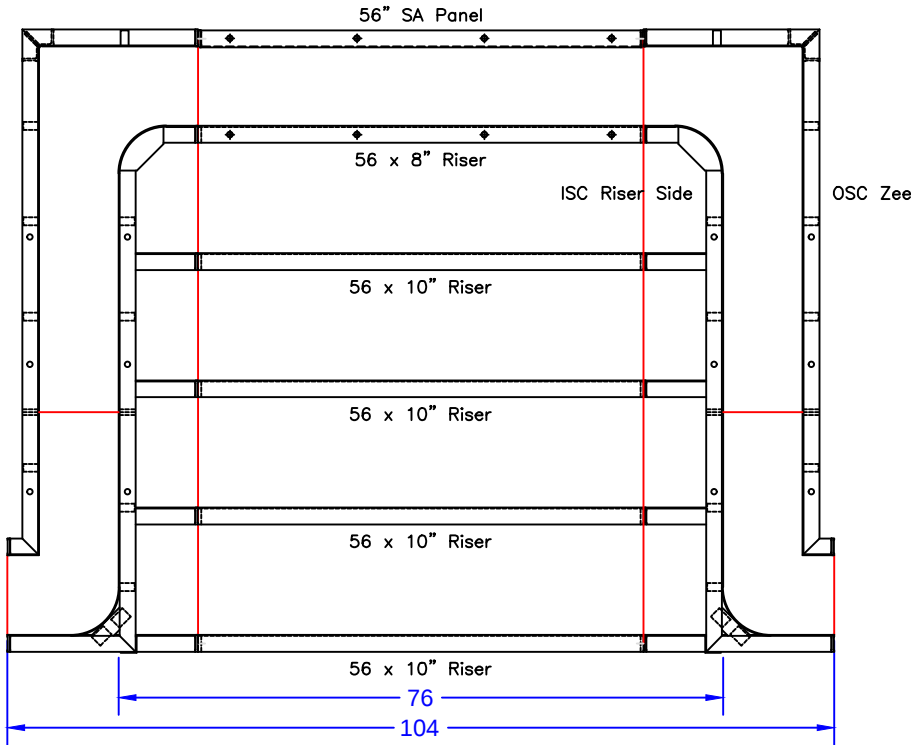

STEP TIES:

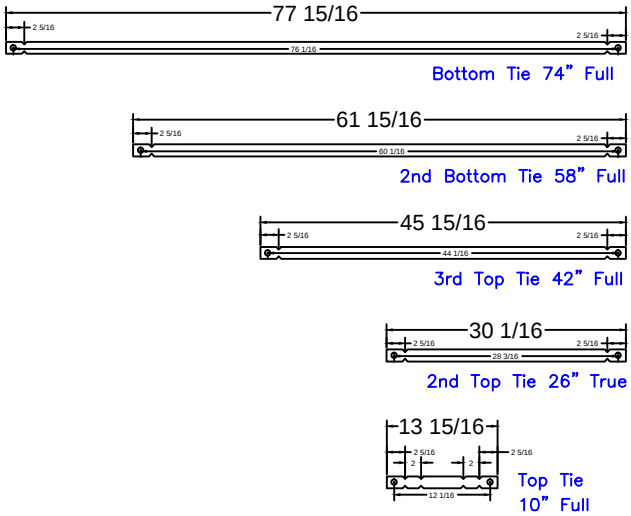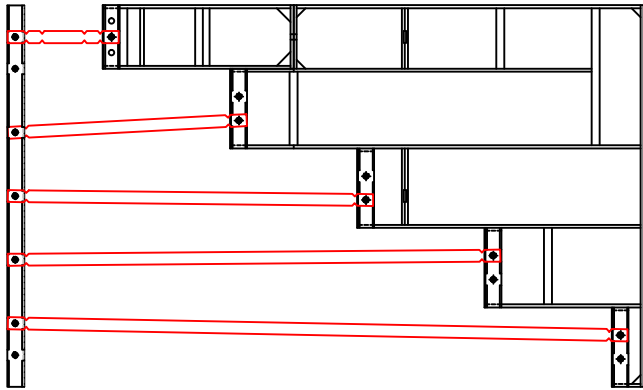

8'-4" Step
Qty(4)
Qty(2)
Qty(2)
Qty(2)
Qty(12)

CORY - 765 Paramount Way

16' x 32' - 10" Concrete Wall - Rectangle

w/ 6'-4" x 5'-4" Vinyl Covered Steps

Pool Perimeter = 105'

Pool Area = 545 S. F.

Approximate Gallons of Pool: 17,000 Gallons

Concrete Yards

- Pool Walls: 18 yards (16.8 exact)

STEP DETAIL

JOB #: 555316
DATE: 11-27-2017
SCALE: 1' = 1/2 "
DRAWN BY: SA

