

NODE POINTS

A-B = 30'-0"
A-C = 27'-7"
A-D = 32'-1"
A-E = 46'-8"
A-F = 44'-10"
A-G = 16'-11"
A-H = 46'-0"

B-C = 29'-8"
B-D = 21'-7"
B-E = 32'-11"
B-F = 21'-2"
B-G = 15'-10"
B-H = 43'-11"

C-D = 12'-1"
C-E = 21'-11"
C-F = 28'-9"
C-G = 18'-0"
C-H = 18'-8"

D-E = 14'-10"
D-F = 16'-9"
D-G = 16'-9"
D-H = 22'-6"


E-F = 16'-8"
E-G = 31'-7"
E-H = 17'-11"

F-G = 27'-11"
F-H = 33'-4"

G-H = 35'-10"

RADII

C = 9' RADIUS
D = 8' RADIUS
E = 8' RADIUS
F = 8'-10" RADIUS
G = 8'-10" RADIUS
H = 9'-10" RADIUS

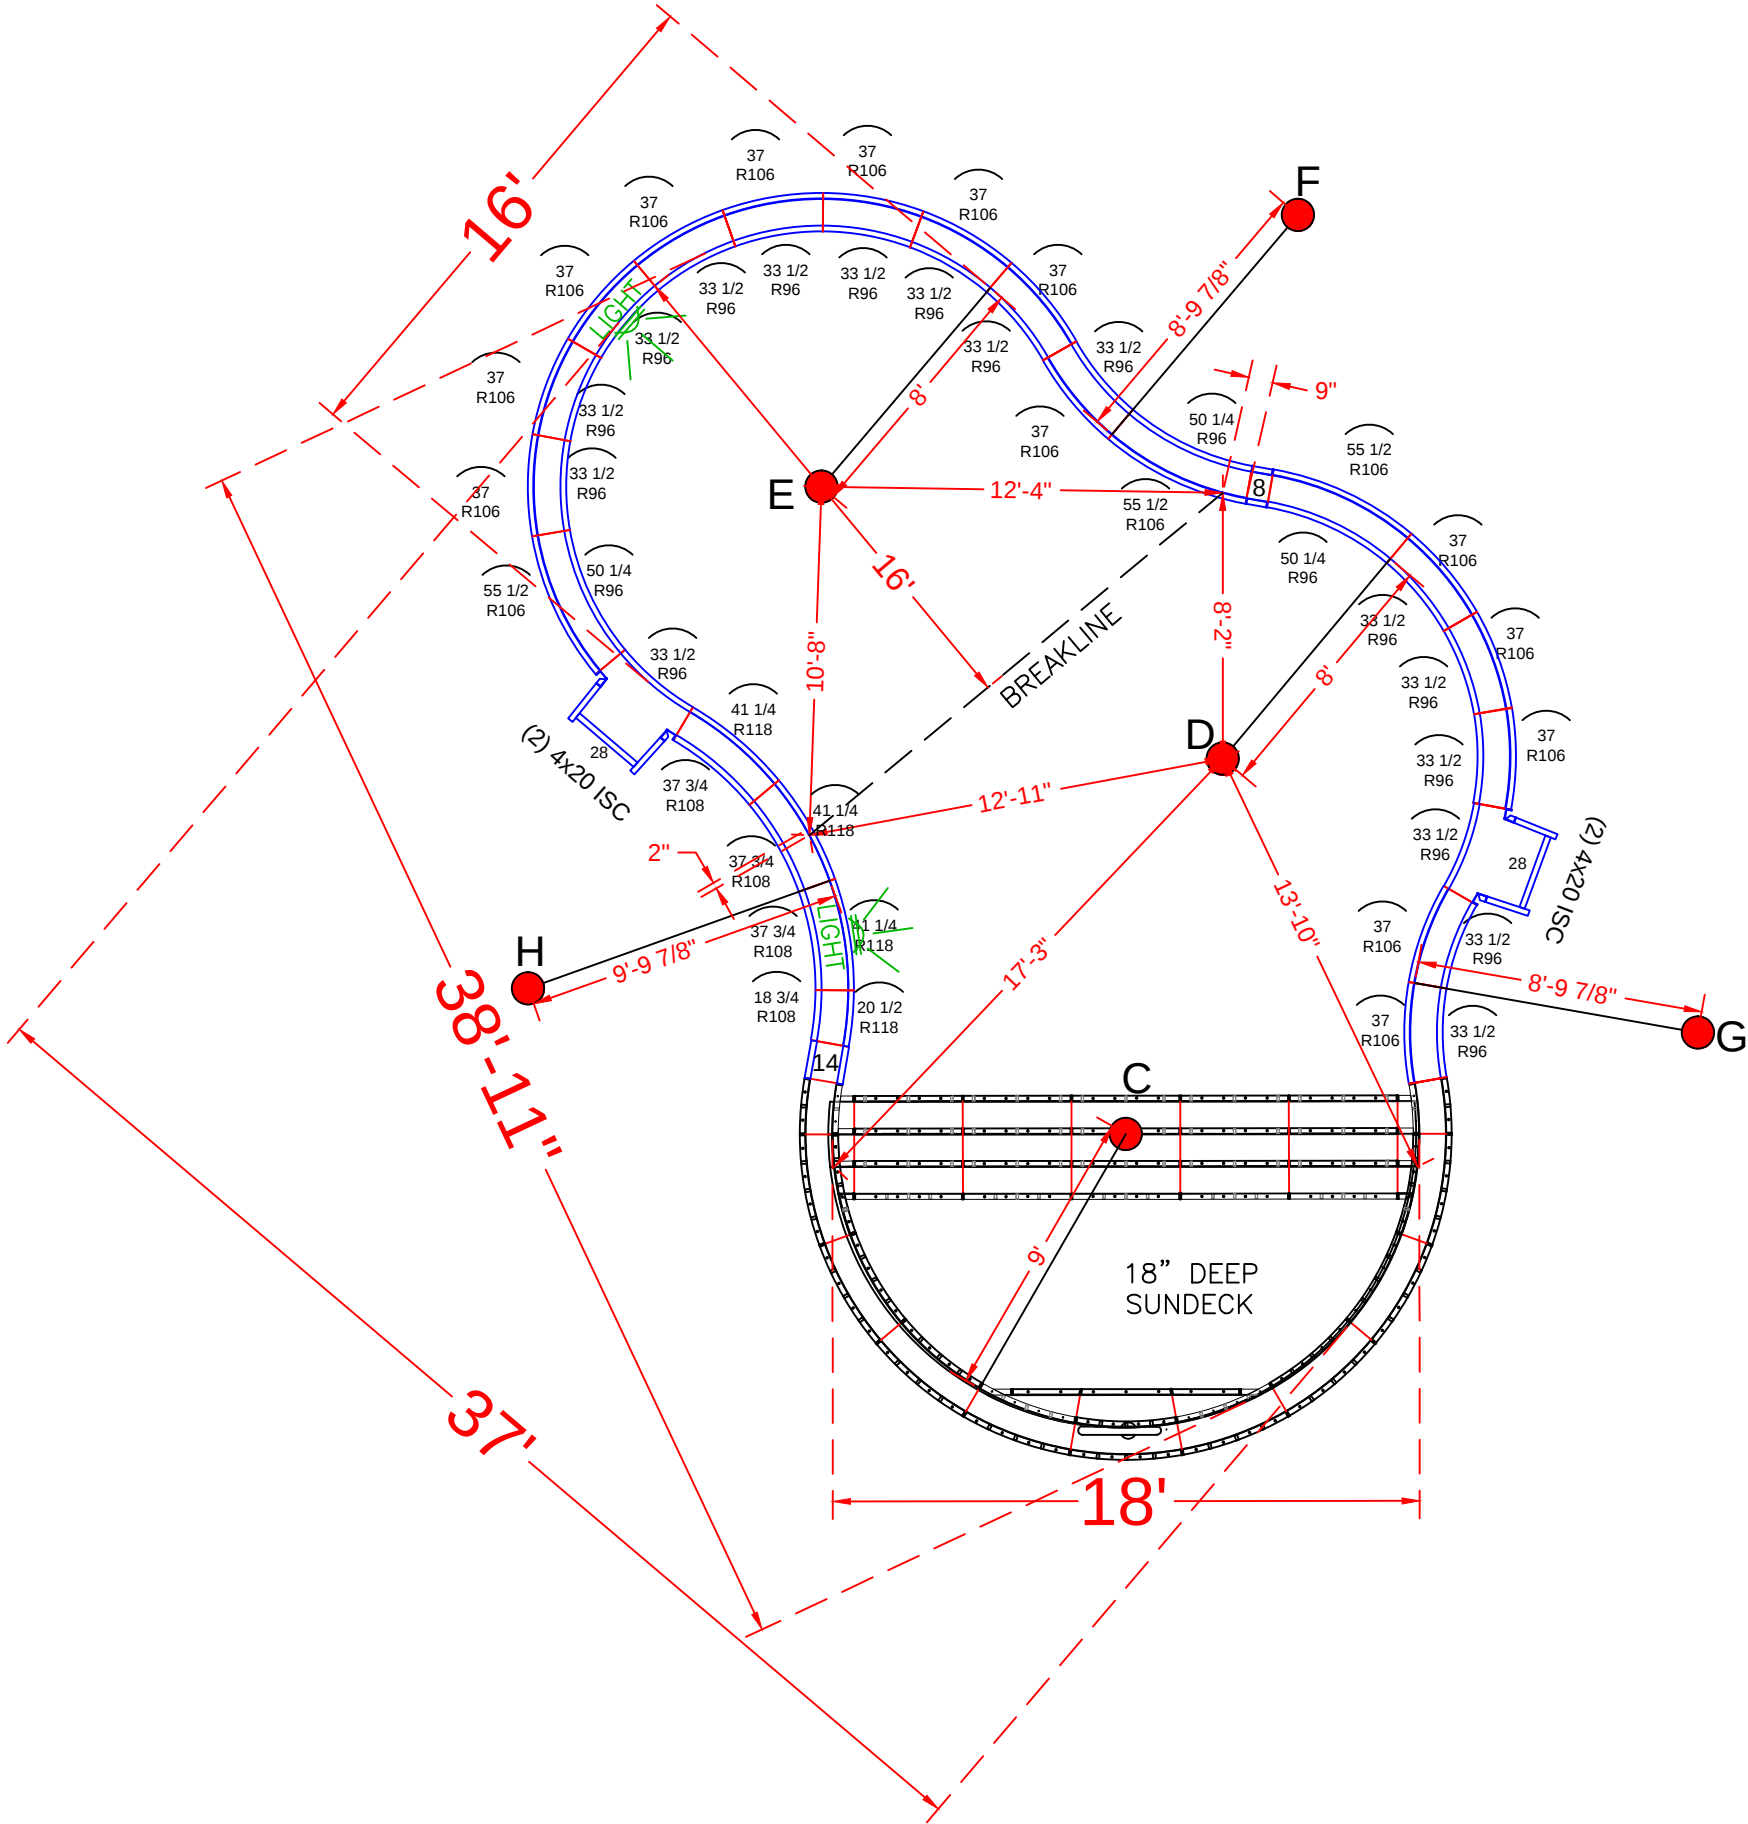

POOL PANEL DESCRIPTIONS

SEE DETAIL PAGE {
SKIMMER SIDES {
SKIMMERS {

QTY.	DESCRIPTION
1	9' Radius Sundeck / Step Assembly
4	4" x 20" x 48" Adj Offset Hinged ISC (Pilaster)
2	28" x 48" Straight
	STRAIGHT PANELS
2	8" x 48" Straight
2	14" x 48" Straight
	RADIUS PANELS
16	33 1/2" x 48" - 96" Radius Panel (Light Panel)
14	37" x 48" - 106" Radius Panel
3	50 1/4" x 48" - 96" Radius Panel
3	55 1/2" x 48" - 106" Radius Panel
1	18 3/4" x 48" - 108" Radius Panel
1	20 1/2" x 48" - 118" Radius Panel
3	37 3/4" x 48" - 108" Radius Panel
3	41 1/4" x 48" - 118" Radius Panel

COTUGNO - 1 Greenbrook Drive

16' x 21' x 38' - 10" Concrete Wall - Freeform
w/ 18' Wide Vinyl Covered Interior Sundeck / Step
Pool Perimeter = 104' Pool Area = 657 S.F.
Approximate Pool Gallons: 17,000 Gallons


Concrete Yards
- Pool Walls & Sundeck: 16.5 yards (15.59 exact)

PANEL LAYOUT


JOB #: 181657
DATE: 9-21-2018
SCALE: N.T.S.
DRAWN BY: SA

REVISIONS



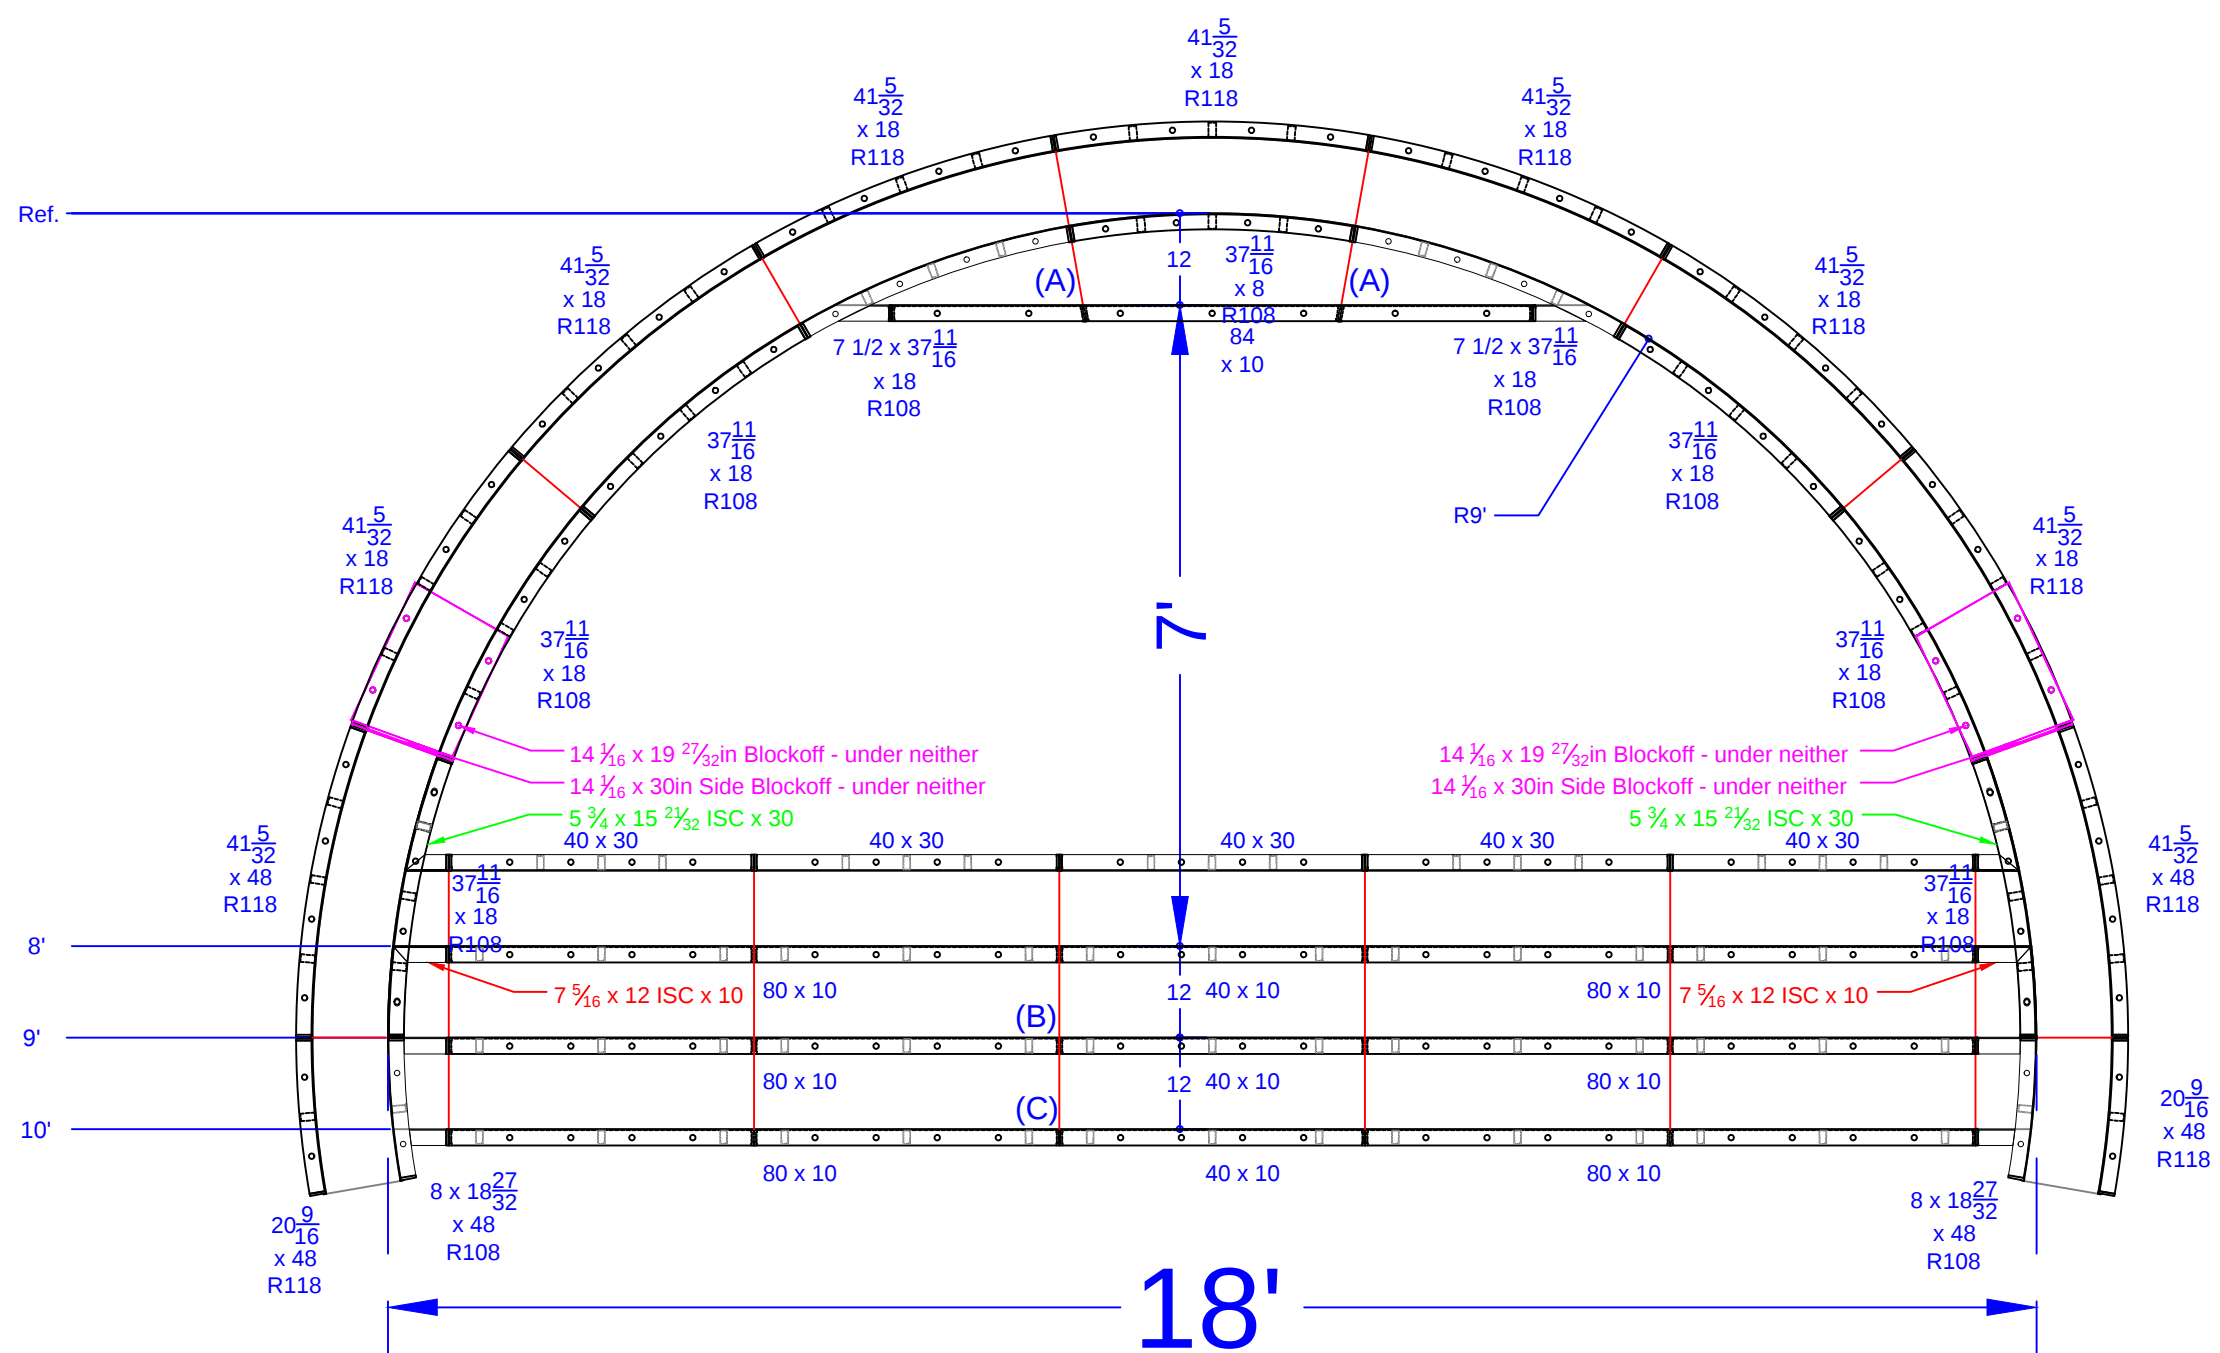

QTY.	DESCRIPTION
1	37 11/16 x 8 108R IS Panel - Top Riser
2	7 15/32 x 37 11/16 ISC Riser Side x 18 108R IS Panel
6	37 11/16 x 18 108R IS Panel
2	8 x 18 27/32 ISC Riser Side x 48 108R IS Panel
7	41 5/32 x 18 118R OS Panel
2	41 5/32 x 48 118R OS Panel
2	20 9/16 x 48 118R OS Panel
2	7 5/16 x 12 ISC x 10 108R IS Panel
2	5 3/4 x 15 21/32 ISC x 30 108R IS Panel
1	84 x 10 Riser - 2nd Top
6	80 x 10 Risers - Lower Wall
3	40 x 10 Risers - Lower Wall
5	40 x 30 Wall Panel SA
2	14 1/16 x 19 27/32 Blockoff
2	14 1/16 x 30 Blockoff

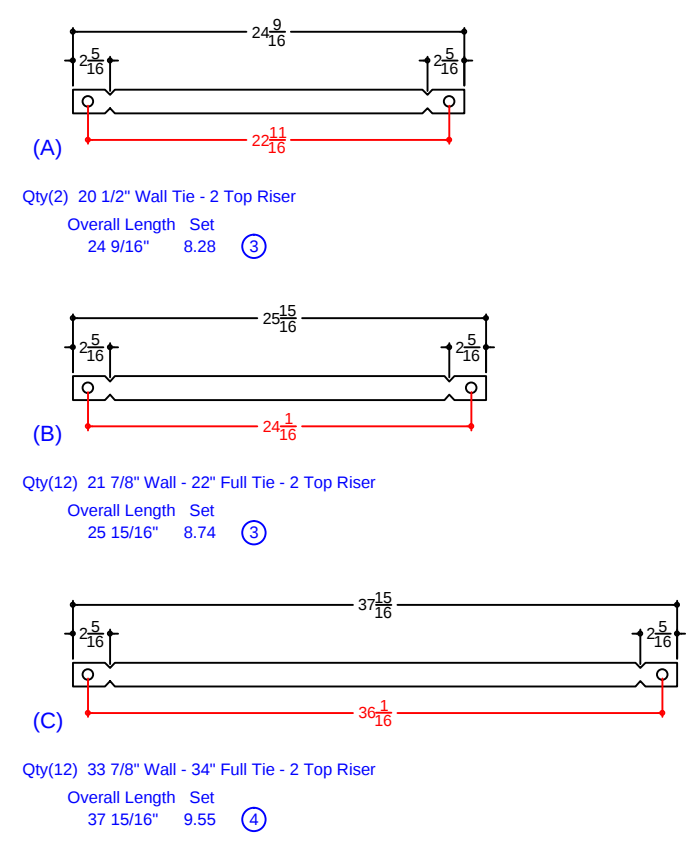

COTUGNO - 1 Greenbrook Drive
 16' x 21' x 38' - 10" Concrete Wall - Freeform
 w/ 18' Wide Vinyl Covered Interior Sundek / Step
 Pool Perimeter = 104' Pool Area = 657 S.F.
 Approximate Pool Gallons: 17,000 Gallons

Concrete Yards
 - Pool Walls & Sundek: 16.5 yards (15.59 exact)

SUN DECK DETAIL			
JOB #: 181657			
DATE: 9-21-2018			
SCALE: 1' = 1/8 "			
DRAWN BY: SA			


SEASONAL WORLD
 WE BUILD BACKYARDS!