

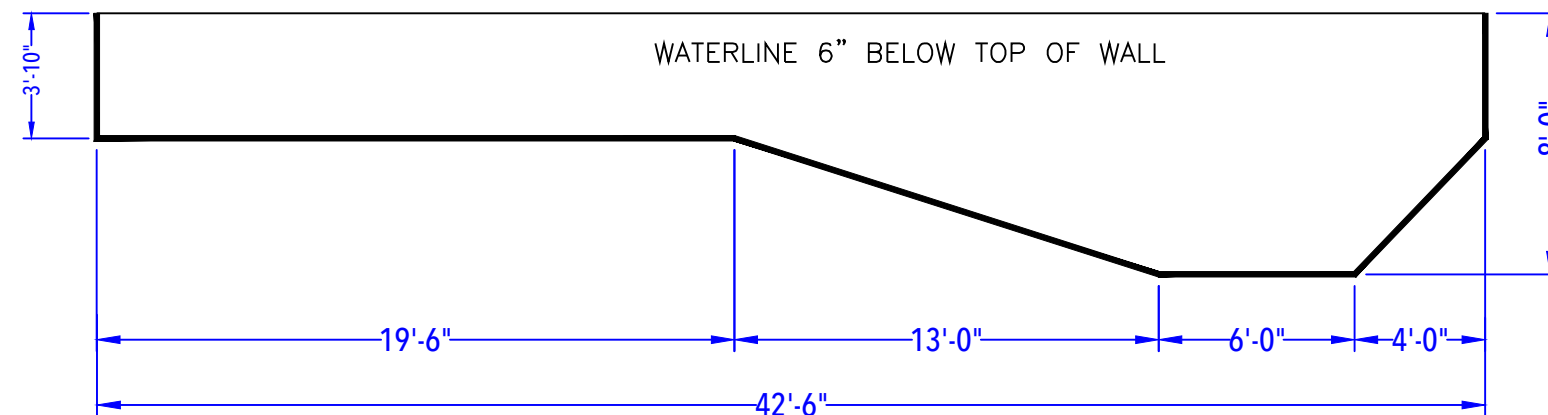
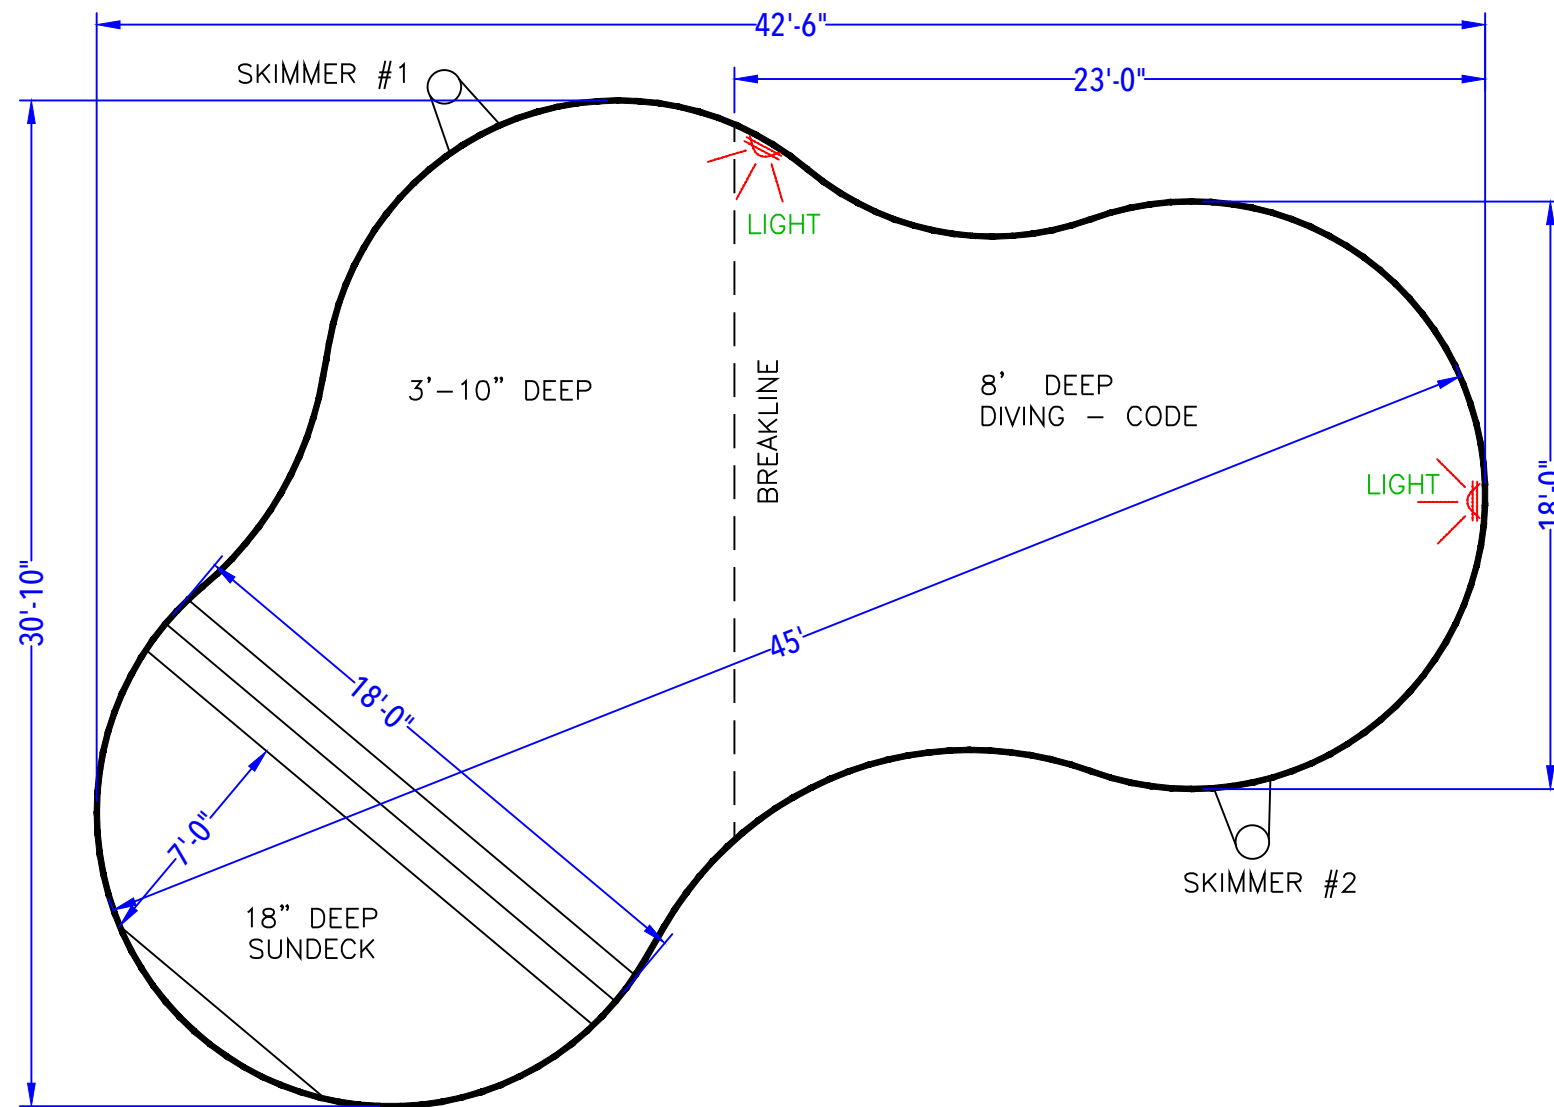


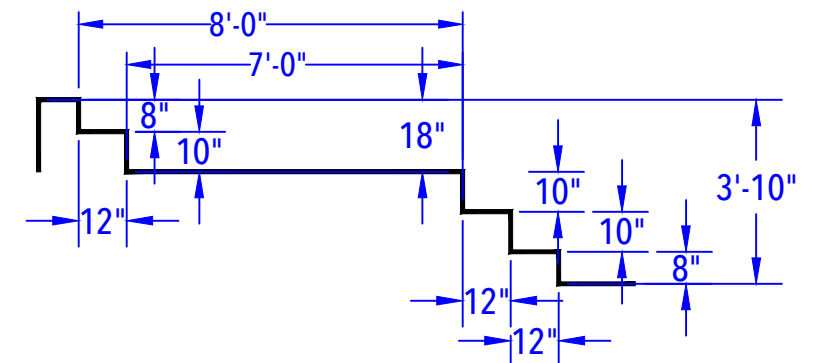

DEPTH DETAIL

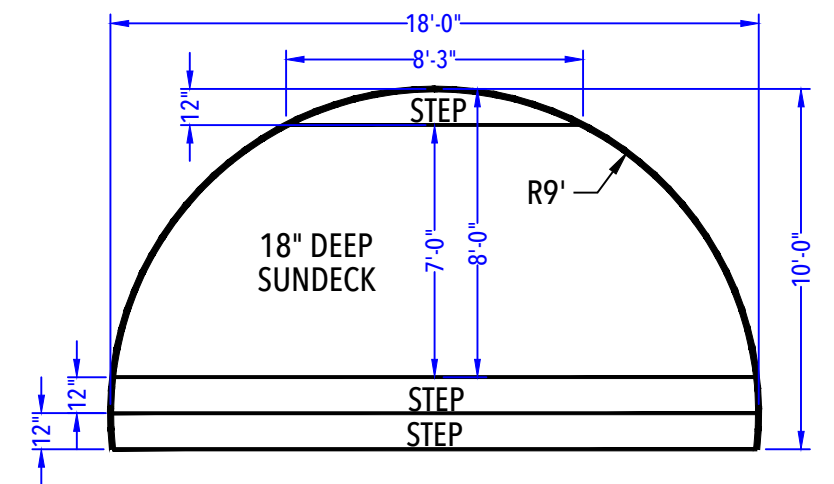

SUN DECK & ENTRY STEP DETAIL
(After Concrete & Liner)
N.T.S.

COYLE - 725 Southwick Circle

18' x 45' - 10" Concrete Wall - Lagoon

w/ Custom Vinyl Covered Interior Step/Sundeck

Perimeter = 119' Approximate Gallons of Pool: 31,458 Gallons

CUSTOMER APPROVAL:

X _____ DATE: _____.

POOL LAYOUT PLAN

JOB #: 500137
DATE: 04-05-2012
SCALE: 1' = 1/6"
DRAWN BY: LKH

NO.	REVISION	DATE



SEASONAL WORLD
WE BUILD BACKYARDS!