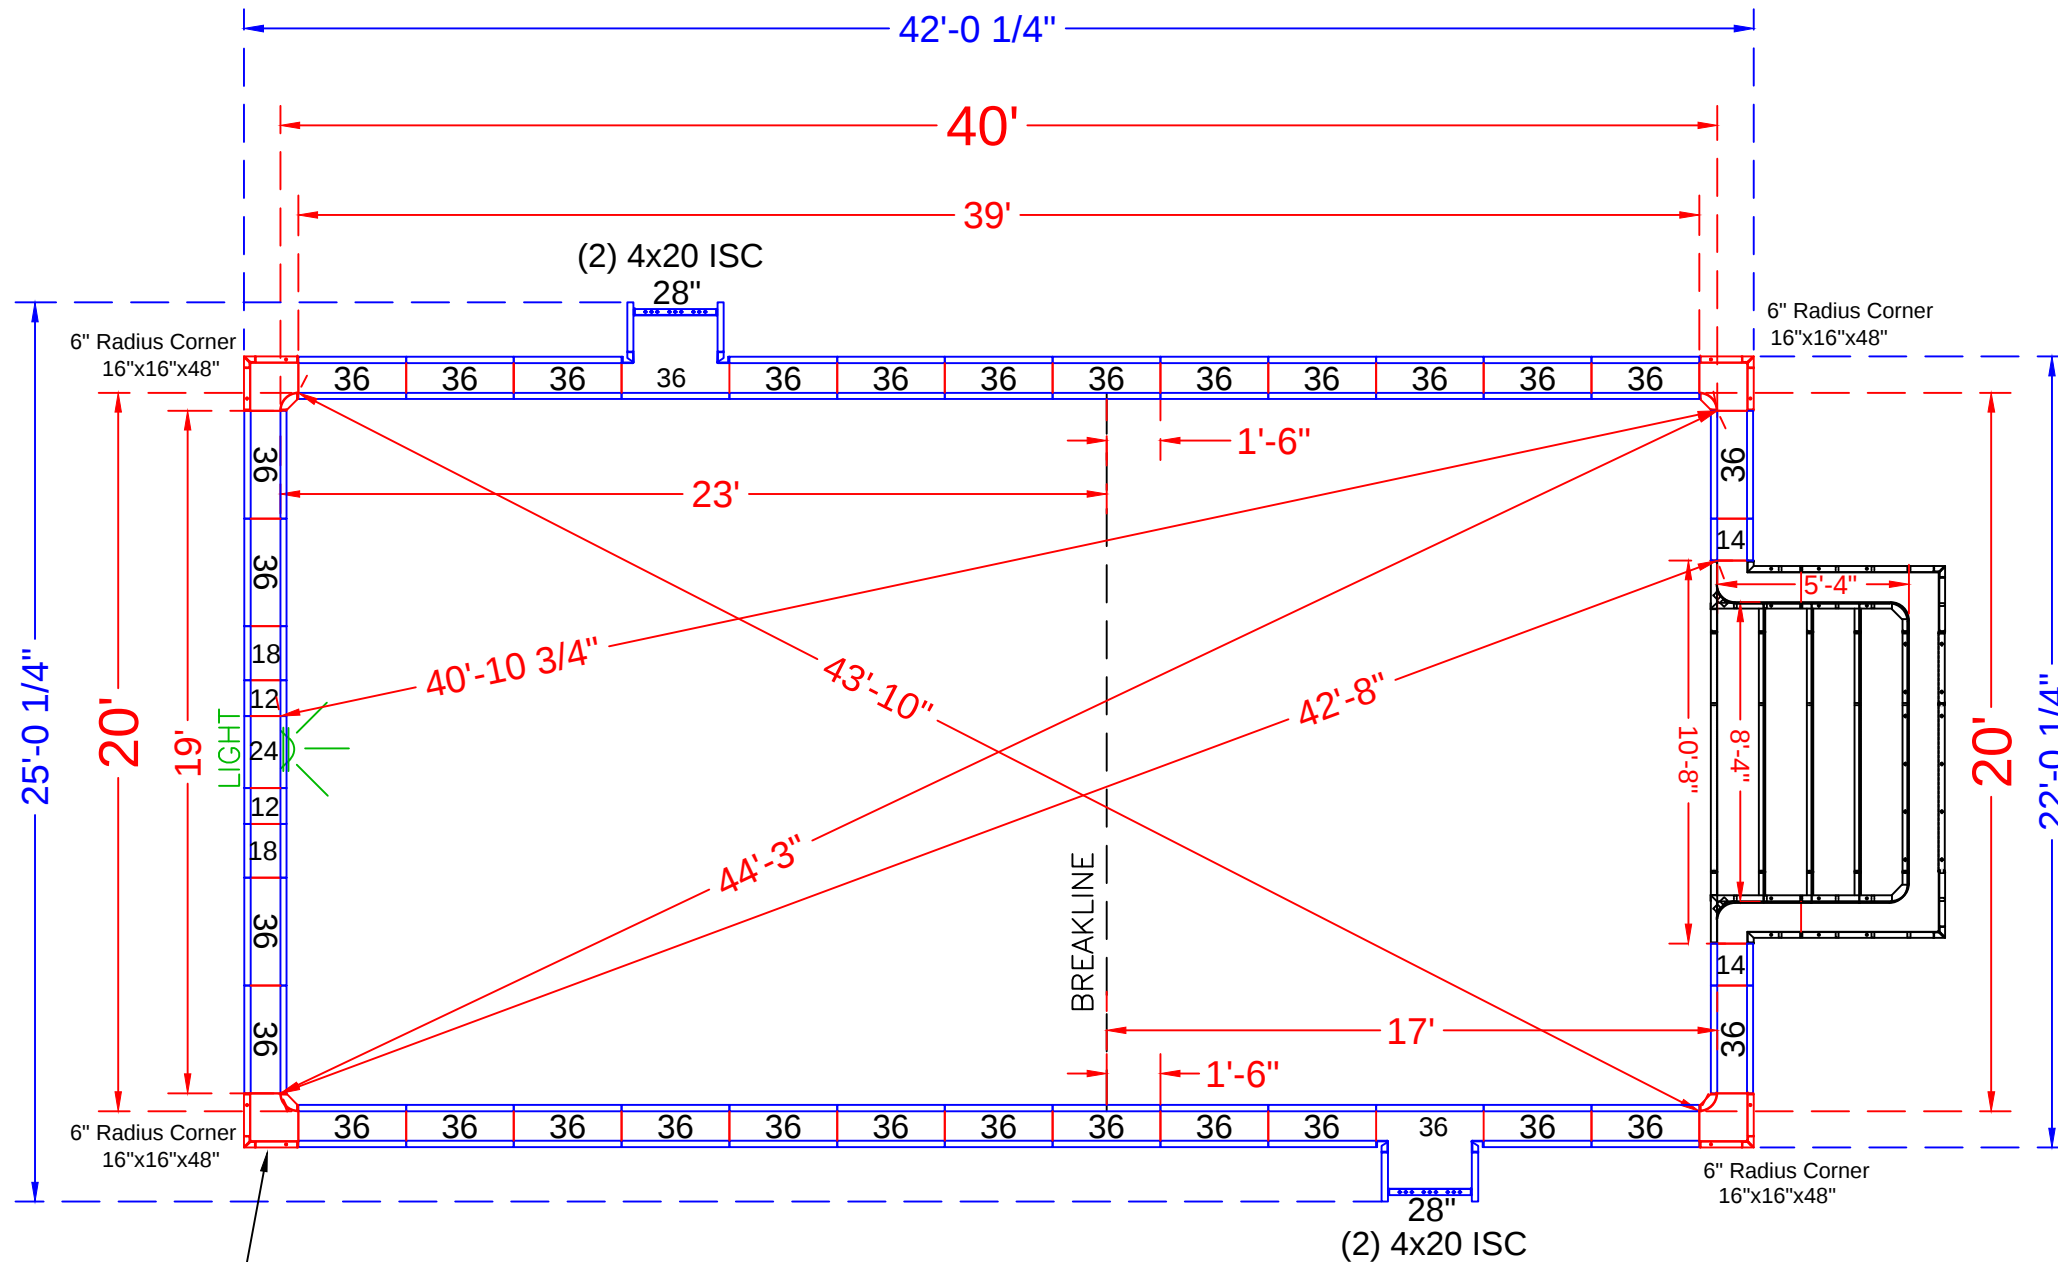


NOTE: See Construction Plan for Pool Location

POOL PANEL DESCRIPTIONS

QTY.	DESCRIPTION
1	8'-4" x 5'-4" x 48" Step Assembly w/6" Radius
4	4" x 20" x 48" Adj Offset Hinged ISC (Pilaster)
4	16" x 16" x 48" w/ Outside Corner-SA (6" Radius)
STRAIGHT PANELS	
4	12" x 48" Panel-SA
4	14" x 48" Panel-SA
4	18" x 48" Panel-SA
2	24" x 48" Panel-SA (Light Panel)
2	28" x 48" Panel-SA (Pilaster)
62	36" x 48" Panel-SA

CRISP - 16 White Drive

20' x 40' - 10" Concrete Wall - Rectangle
w/ 8'-4" x 5'-4" Vinyl Covered Step
Pool Perimeter = 129'
Pool Area = 844 S. F.
Approximate Gallons of Pool: 30,600 Gallons

Concrete Yards



- Pool Walls & Steps: 22 yards (20.9 exact)

PANEL LAYOUT


JOB #: 555226
DATE: 6-5-2017
SCALE: 1' = 1/8"
DRAWN BY: SA

REVISIONS		




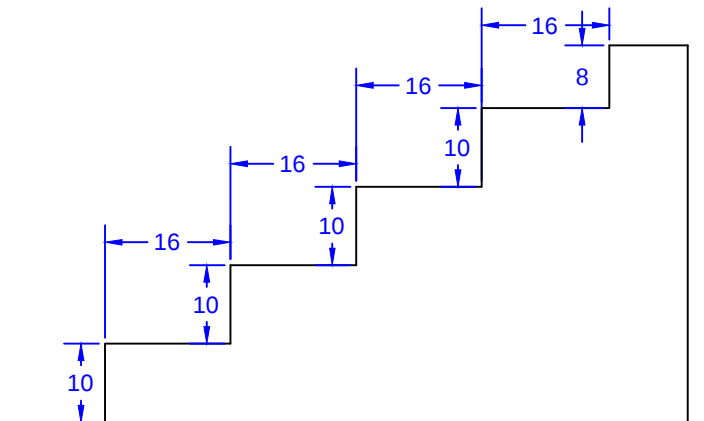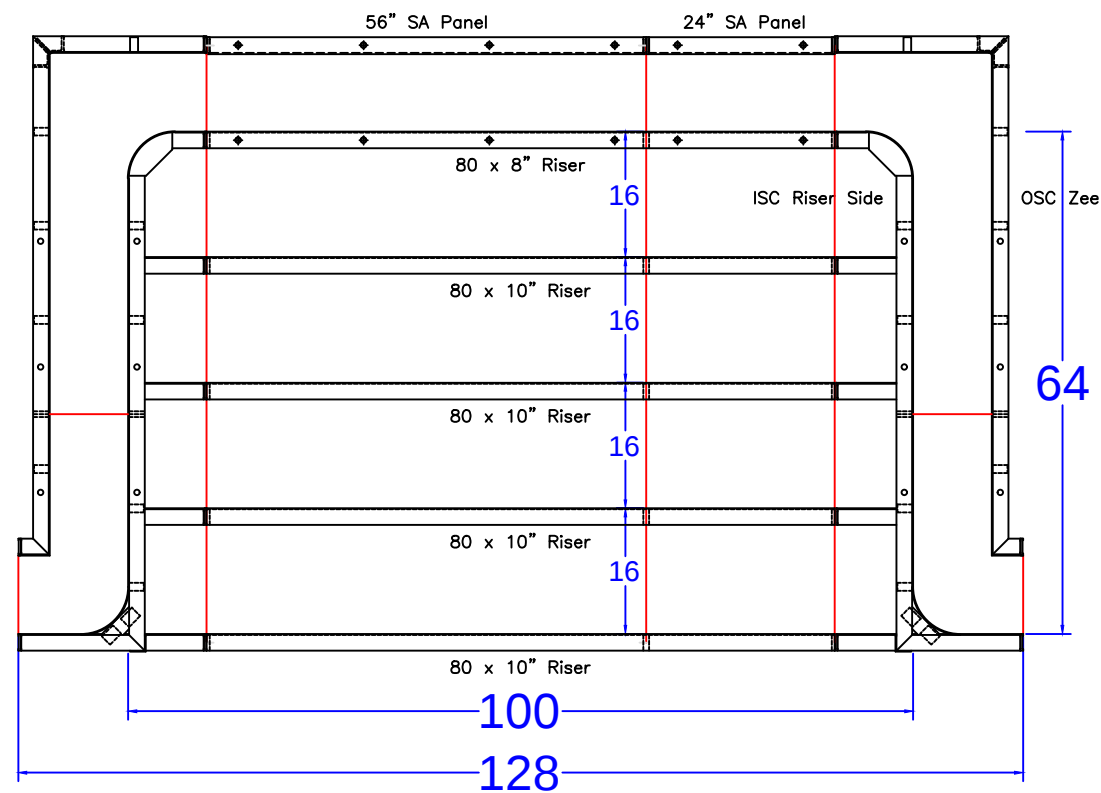

STEP TIES:

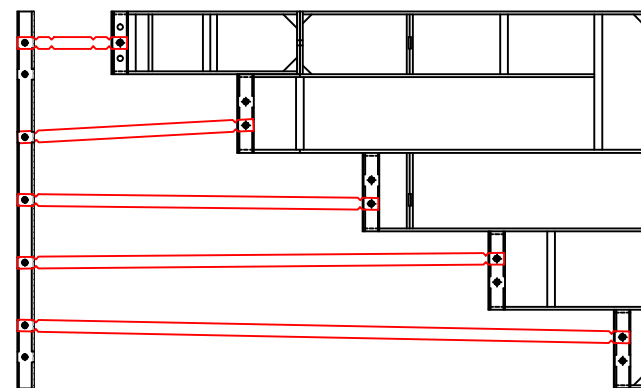

8'-4" x 5'-4" Outside End Step - 6" Radius Corners

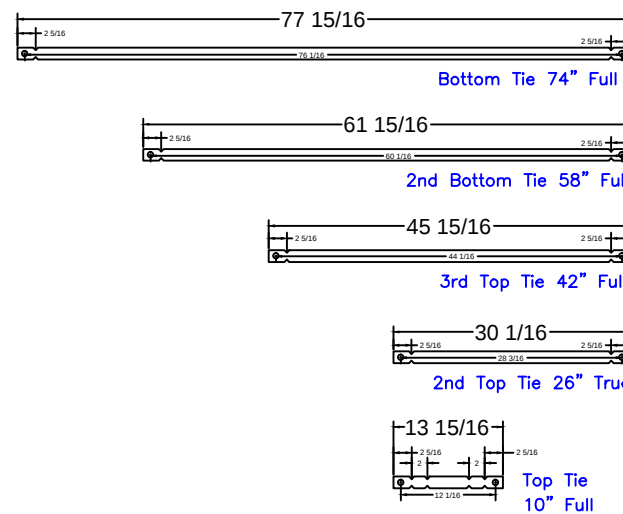

8'-4" Step
Qty(4)

Qty(2)

Qty(2)

Qty(2)

Qty(12)

STEP PANEL DESCRIPTIONS

QTY.	DESCRIPTION
4	80 x 10 Risers
1	80 x 8 Top Riser
1	24 x 48 SA Panel
1	56 x 48 SA Panel-Back Wall
2	4 x 64 x 20 x 48 OSC Zee Panel
2	10 x 64 x 14 x 48 ISC Riser Sides

CRISP - 16 White Drive

20' x 40' - 10" Concrete Wall - Rectangle

w/ 8'-4" x 5'-4" Vinyl Covered Step

Pool Perimeter = 129'

Pool Area = 844 S. F.

Approximate Gallons of Pool: 30,600 Gallons

Concrete Yards

- Pool Walls & Steps: 22 yards (20.9 exact)

STEP DETAIL

JOB #: 555226

DATE: 6-5-2017

SCALE: 1' = 1/8 "

DRAWN BY: SA



SEASONAL WORLD
WE BUILD BACKYARDS!