


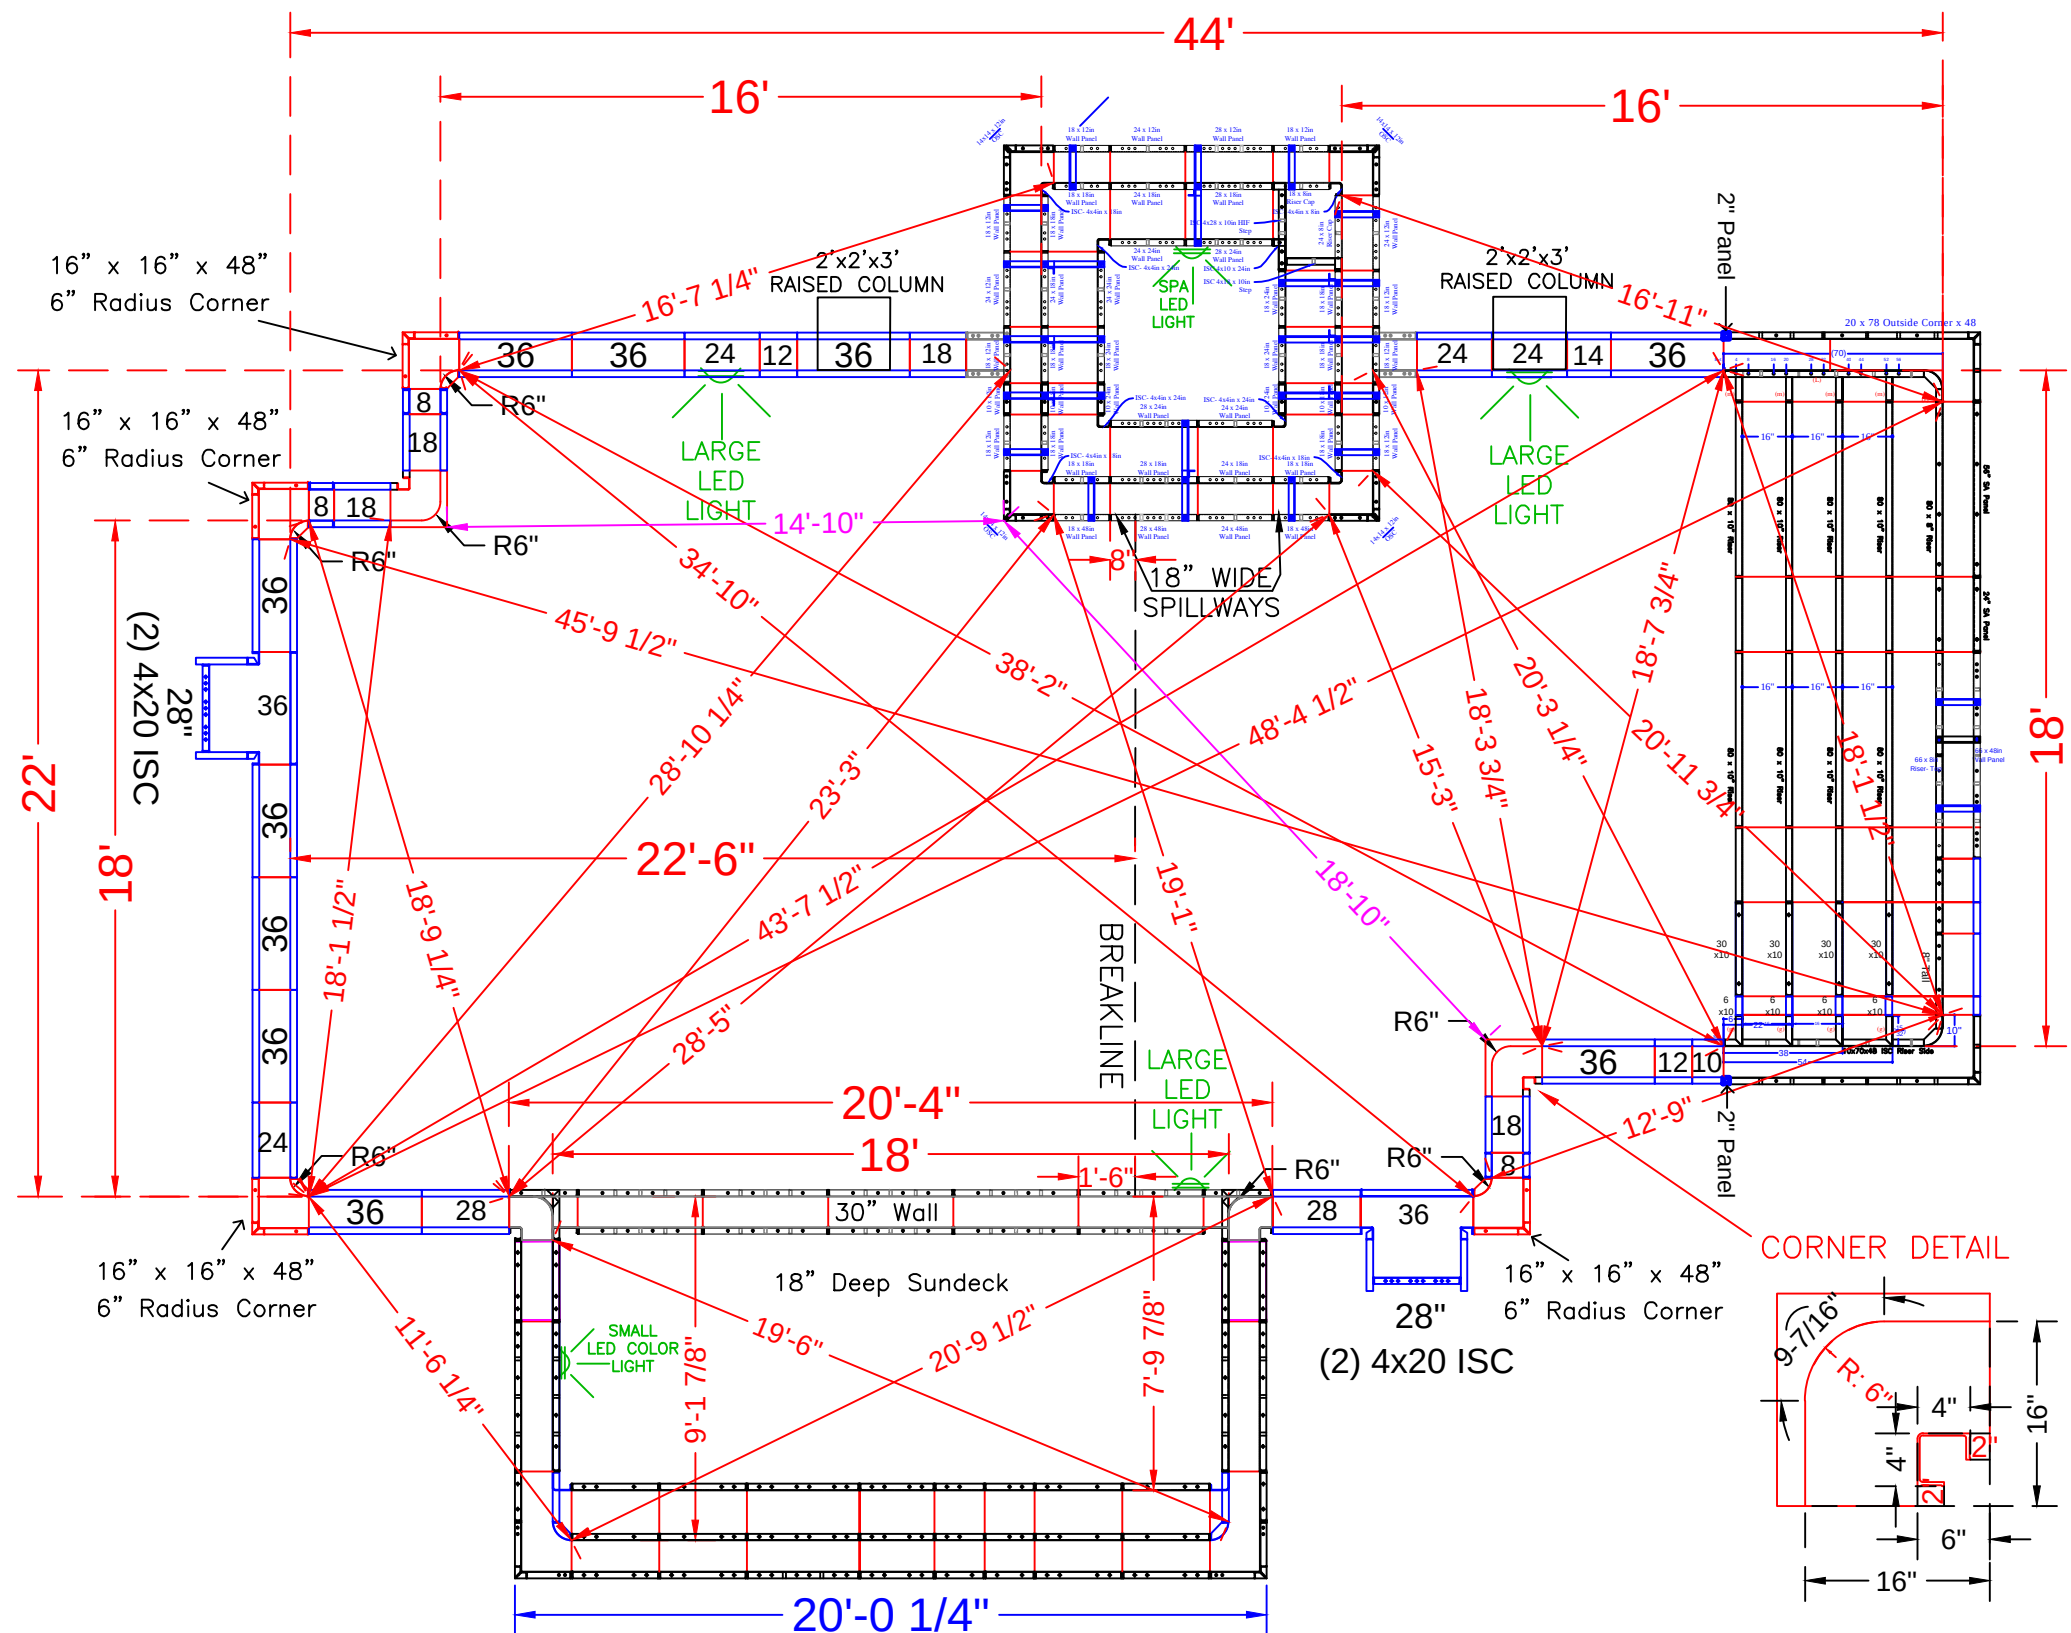

NOTE: SEE CONSTRUCTION DRAWING FOR POOL LOCATION

POOL PANEL DESCRIPTIONS


QTY.	DESCRIPTION
1	18' x 48" Custom Step Assembly
1	18' Wide Custom Rectangle Side Sundek Assembly
1	Square Spa Assembly
Corner Panels	
4	4" x 20" x 48" Adj Offset Hinged ISC (Pilaster)
4	16" x 16" w/ 6" Radius Inside Corner-SA
2	4" x 4" x 48" Inside Corners-SA
2	16" x 16" w/ 6" Radius Inside Corner-SA (9-1/2" Arc)
Straight Panels	
4	2" x 48" Panel *(2 shown on step page)
6	8" x 48" Panel
2	10" x 48" Panel
4	12" x 48" Panel
2	14" x 48" Panel
8	18" x 48" Panel
8	24" x 48" Panel
6	28" x 48" Panel
22	36" x 48" Panel

CROWLEY - 3 Harness Court
 22' x 18' x 44' - 10" Concrete Wall - Custom
 w/ 9'-2" x 18' Vinyl Covered Interior Sundek,
 18' Wide Vinyl Covered Steps & 8' x 8' Spa
 Pool Perimeter = 156' Pool Area = 1025 S. F.
 Approximate Gallons of Pool: 27,200 Gallons
 Spa Perimeter = 32' Spa Area = 64 S. F.
 Approximate Gallons of Spa: 1,240 Gallons


Concrete Yards
 - Pool Walls & Steps: 38.5 yards (36.7 exact)

PANEL LAYOUT		
JOB #: 555330		
DATE: 2-2-2018		
DRAWN BY: SA		
REVISIONS		



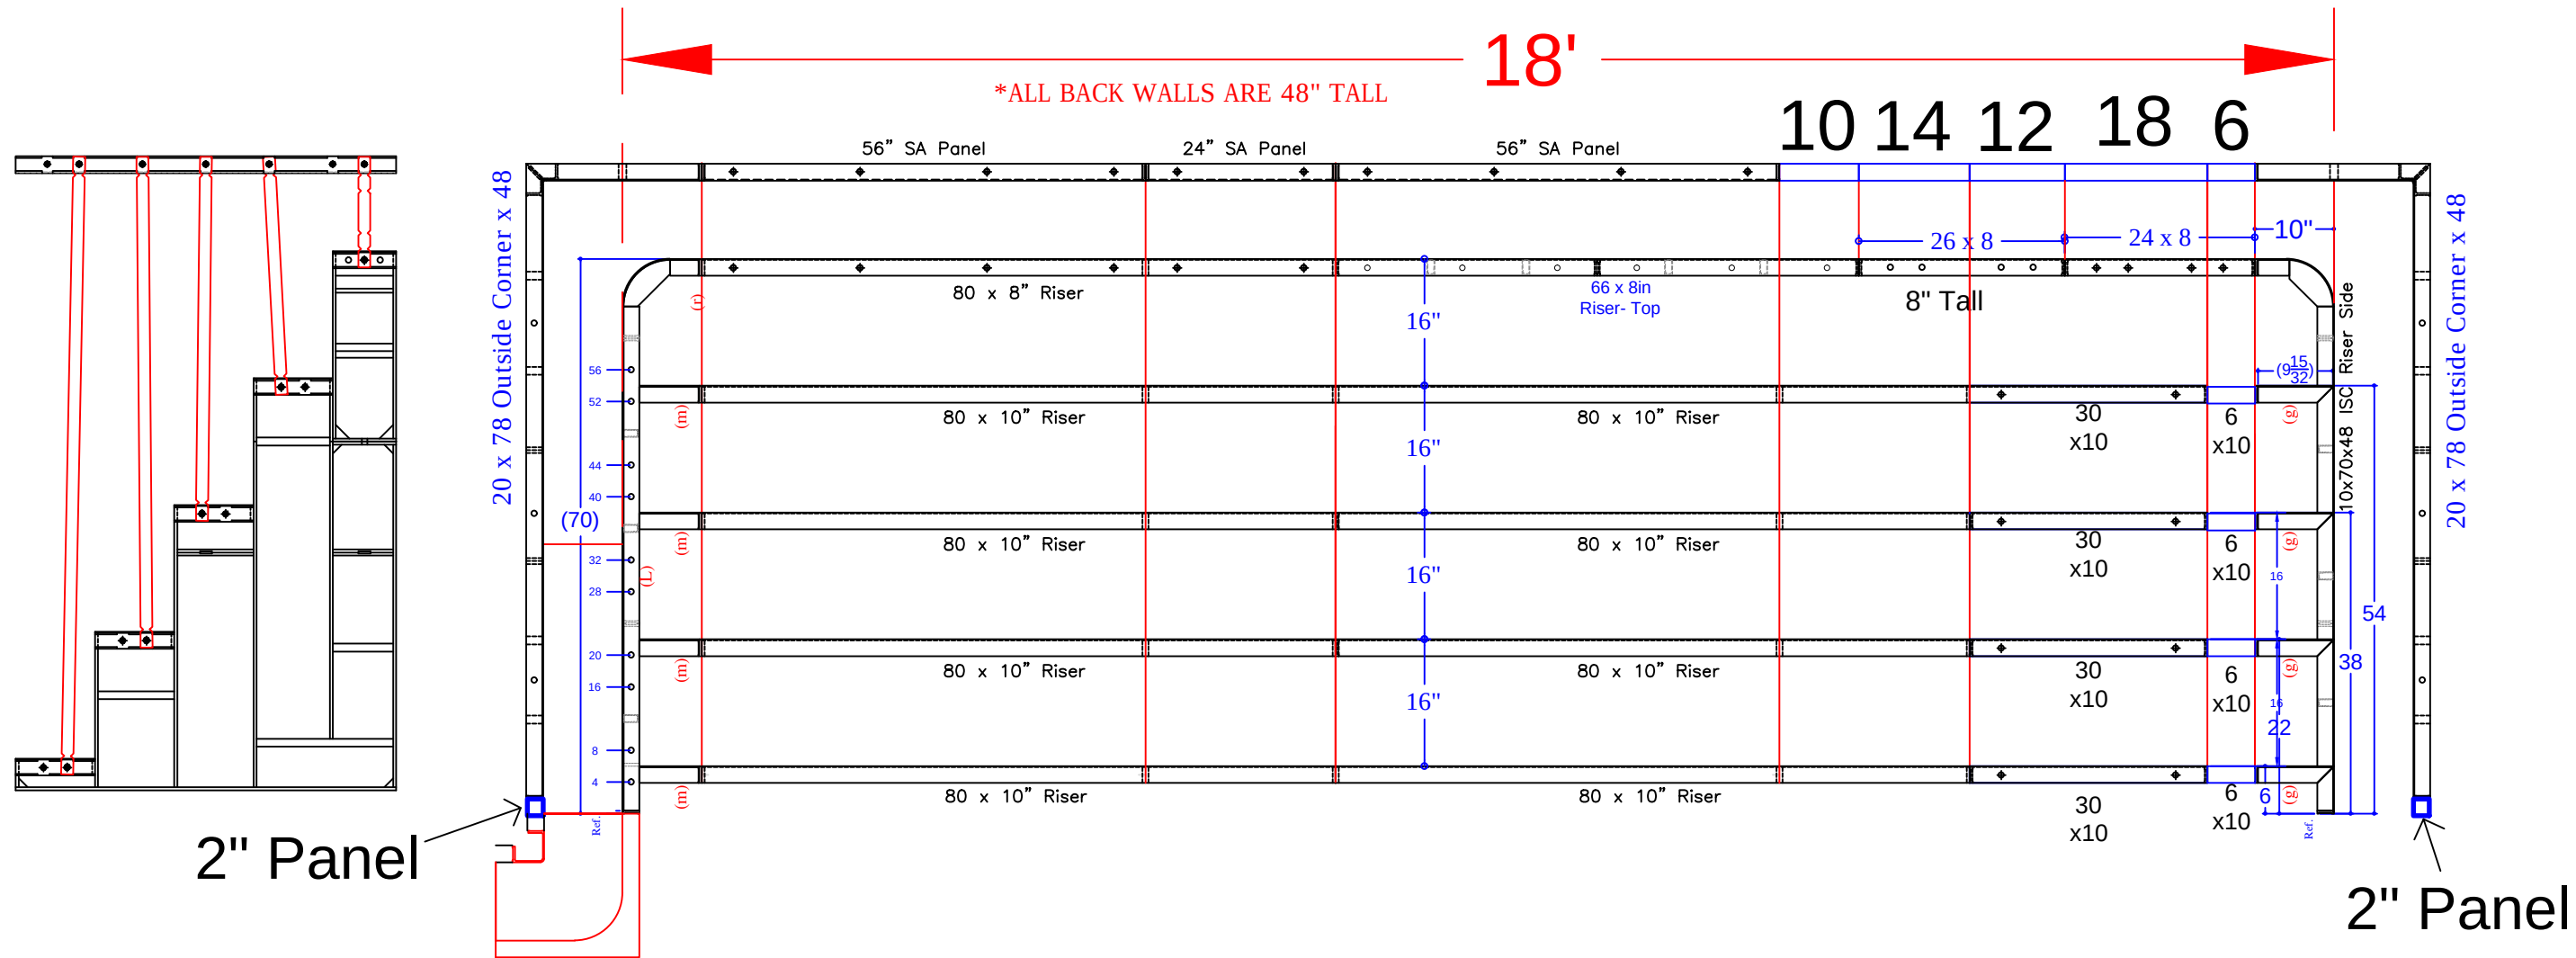

STEP TIES:

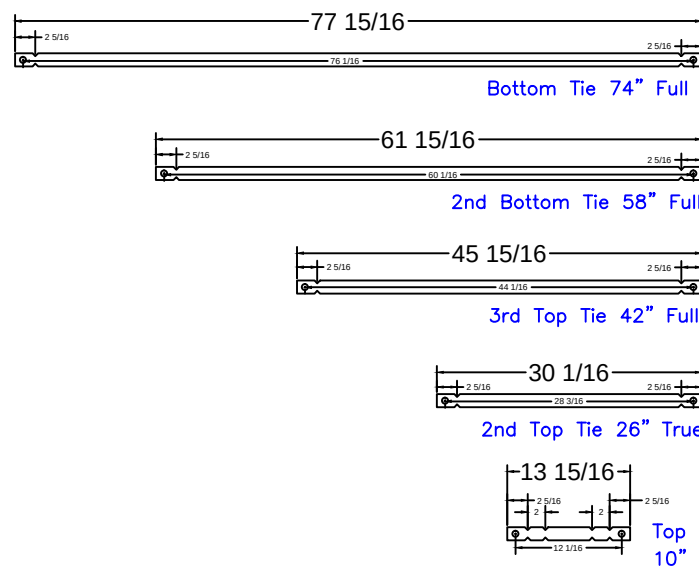

18' Step
Qty(14)
Qty(14)
Qty(14)
Qty(14)
Qty(10)

Notes:

- *from 6'-4" Outside End Step Assembly w/ 6" R. Corners {
- *from 8'-4" Outside End Step Assembly w/ 6" R. Corners {
- *from 8'-4" Outside End Step Assembly w/ 24" R. Corners {
- *from 6'-2" Outside Step Assembly w/24" Corners {
- *from Rectangle Sundek Assembly {
- *from Half Rectangle Sundek Assembly (Yellow Panels) {

STEP PANEL DESCRIPTIONS

QTY.	DESCRIPTION
1	56 x 8 Top Riser
2	56 x 48 Back Panel
8	80 x 10 Risers
1	80 x 8 Top Riser
1	24 x 48 Straight Panel
2	20 x 78 Outside Corner x 48
1	26 x 8 Top Riser
1	24 x 8 Top Riser
4	6 x 10 Risers
4	30 x 10 Risers
1	66 x 8 Top Riser
2	10 x 70 x 48 ISC Riser Sides (Right & Left)
2	2 x 48 Straight Panel
1	6 x 48 Straight Panel
1	10 x 48 Straight Panel
1	12 x 48 Straight Panel
1	14 x 48 Straight Panel
1	18 x 48 Straight Panel

CROWLEY - 3 Harness Court

22' x 18' x 44' - 10" Concrete Wall - Custom w/ 9'-2" x 18' Vinyl Covered Interior Sundek, 18' Wide Vinyl Covered Steps & 8' x 8' Spa Pool Perimeter = 156' Pool Area = 1025 S. F. Approximate Gallons of Pool: 27,200 Gallons Spa Perimeter = 32' Spa Area = 64 S. F.

Concrete Yards

- Pool Walls & Steps: 38.5 yards (36.7 exact)

STEP DETAIL			
JOB #: 555330			
DATE: 2-8-2018			
DRAWN BY: SA			



SEASONAL WORLD
WE BUILD BACKYARDS!



CROWLEY - 3 Harness Court

22' x 18' x 44' - 10" Concrete Wall - Custom
w/ 9'-2" x 18' Vinyl Covered Interior Sundeck,
18' Wide Vinyl Covered Steps & 8' x 8' Spa
Pool Perimeter = 156' Pool Area = 1025 S. F.
Approximate Gallons of Pool: 27,200 Gallons
Spa Perimeter = 32' Spa Area = 64 S. F.
Approximate Gallons of Spa: 1,240 Gallons

Concrete Yards


- Pool Walls & Steps: 38.5 yards (36.7 exact)

print #	print #	QTY.	DESCRIPTION
RESSD 7.04	ESSD 3.48	4	48 x 18in Wall Panel
	ESSD 3.36	1	36 x 18in Wall Panel
RESSD 7.07	ESSD 3.28	4	28 x 18in Wall Panel
RESSD 7.06	ESSD 3.26	4	26 x 18in Wall Panel
	ESSD 3.24	1	24 x 18in Wall Panel
	ESSD 3.16	4	16 x 18in Wall Panel
*from Radius Sundeck Assembly		10	40 x 30in Wall Panel
*from Radius Sundeck Assembly		2	8 x 4 ISC x 30
*from Radius Sundeck Assembly		2	4 x 4 ISC x 48
*from Radius Sundeck Assembly		2	14 x14 OSC 6" Rad. x 18
*from Radius Sundeck Assembly		2	22 x 30 Wall Panel SA



SEASONAL WORLD
WE BUILD BACKYARDS!

- Pool Walls & Steps: 38.5 yards (36.7 exact)

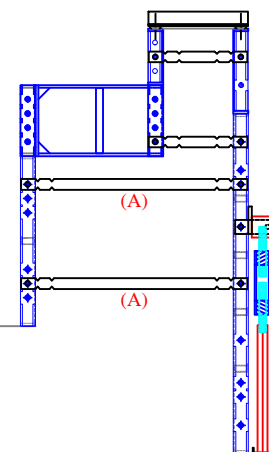

QTY	DESCRIPTION
8	Parapet Brackets - 10in Wall
8	Parapet Bracket - 28in Wall- 18in Bench
4	Wall Leveler - Turnbuckle x 34.5
28	31 15/16" Overall Wall Tie "A"