


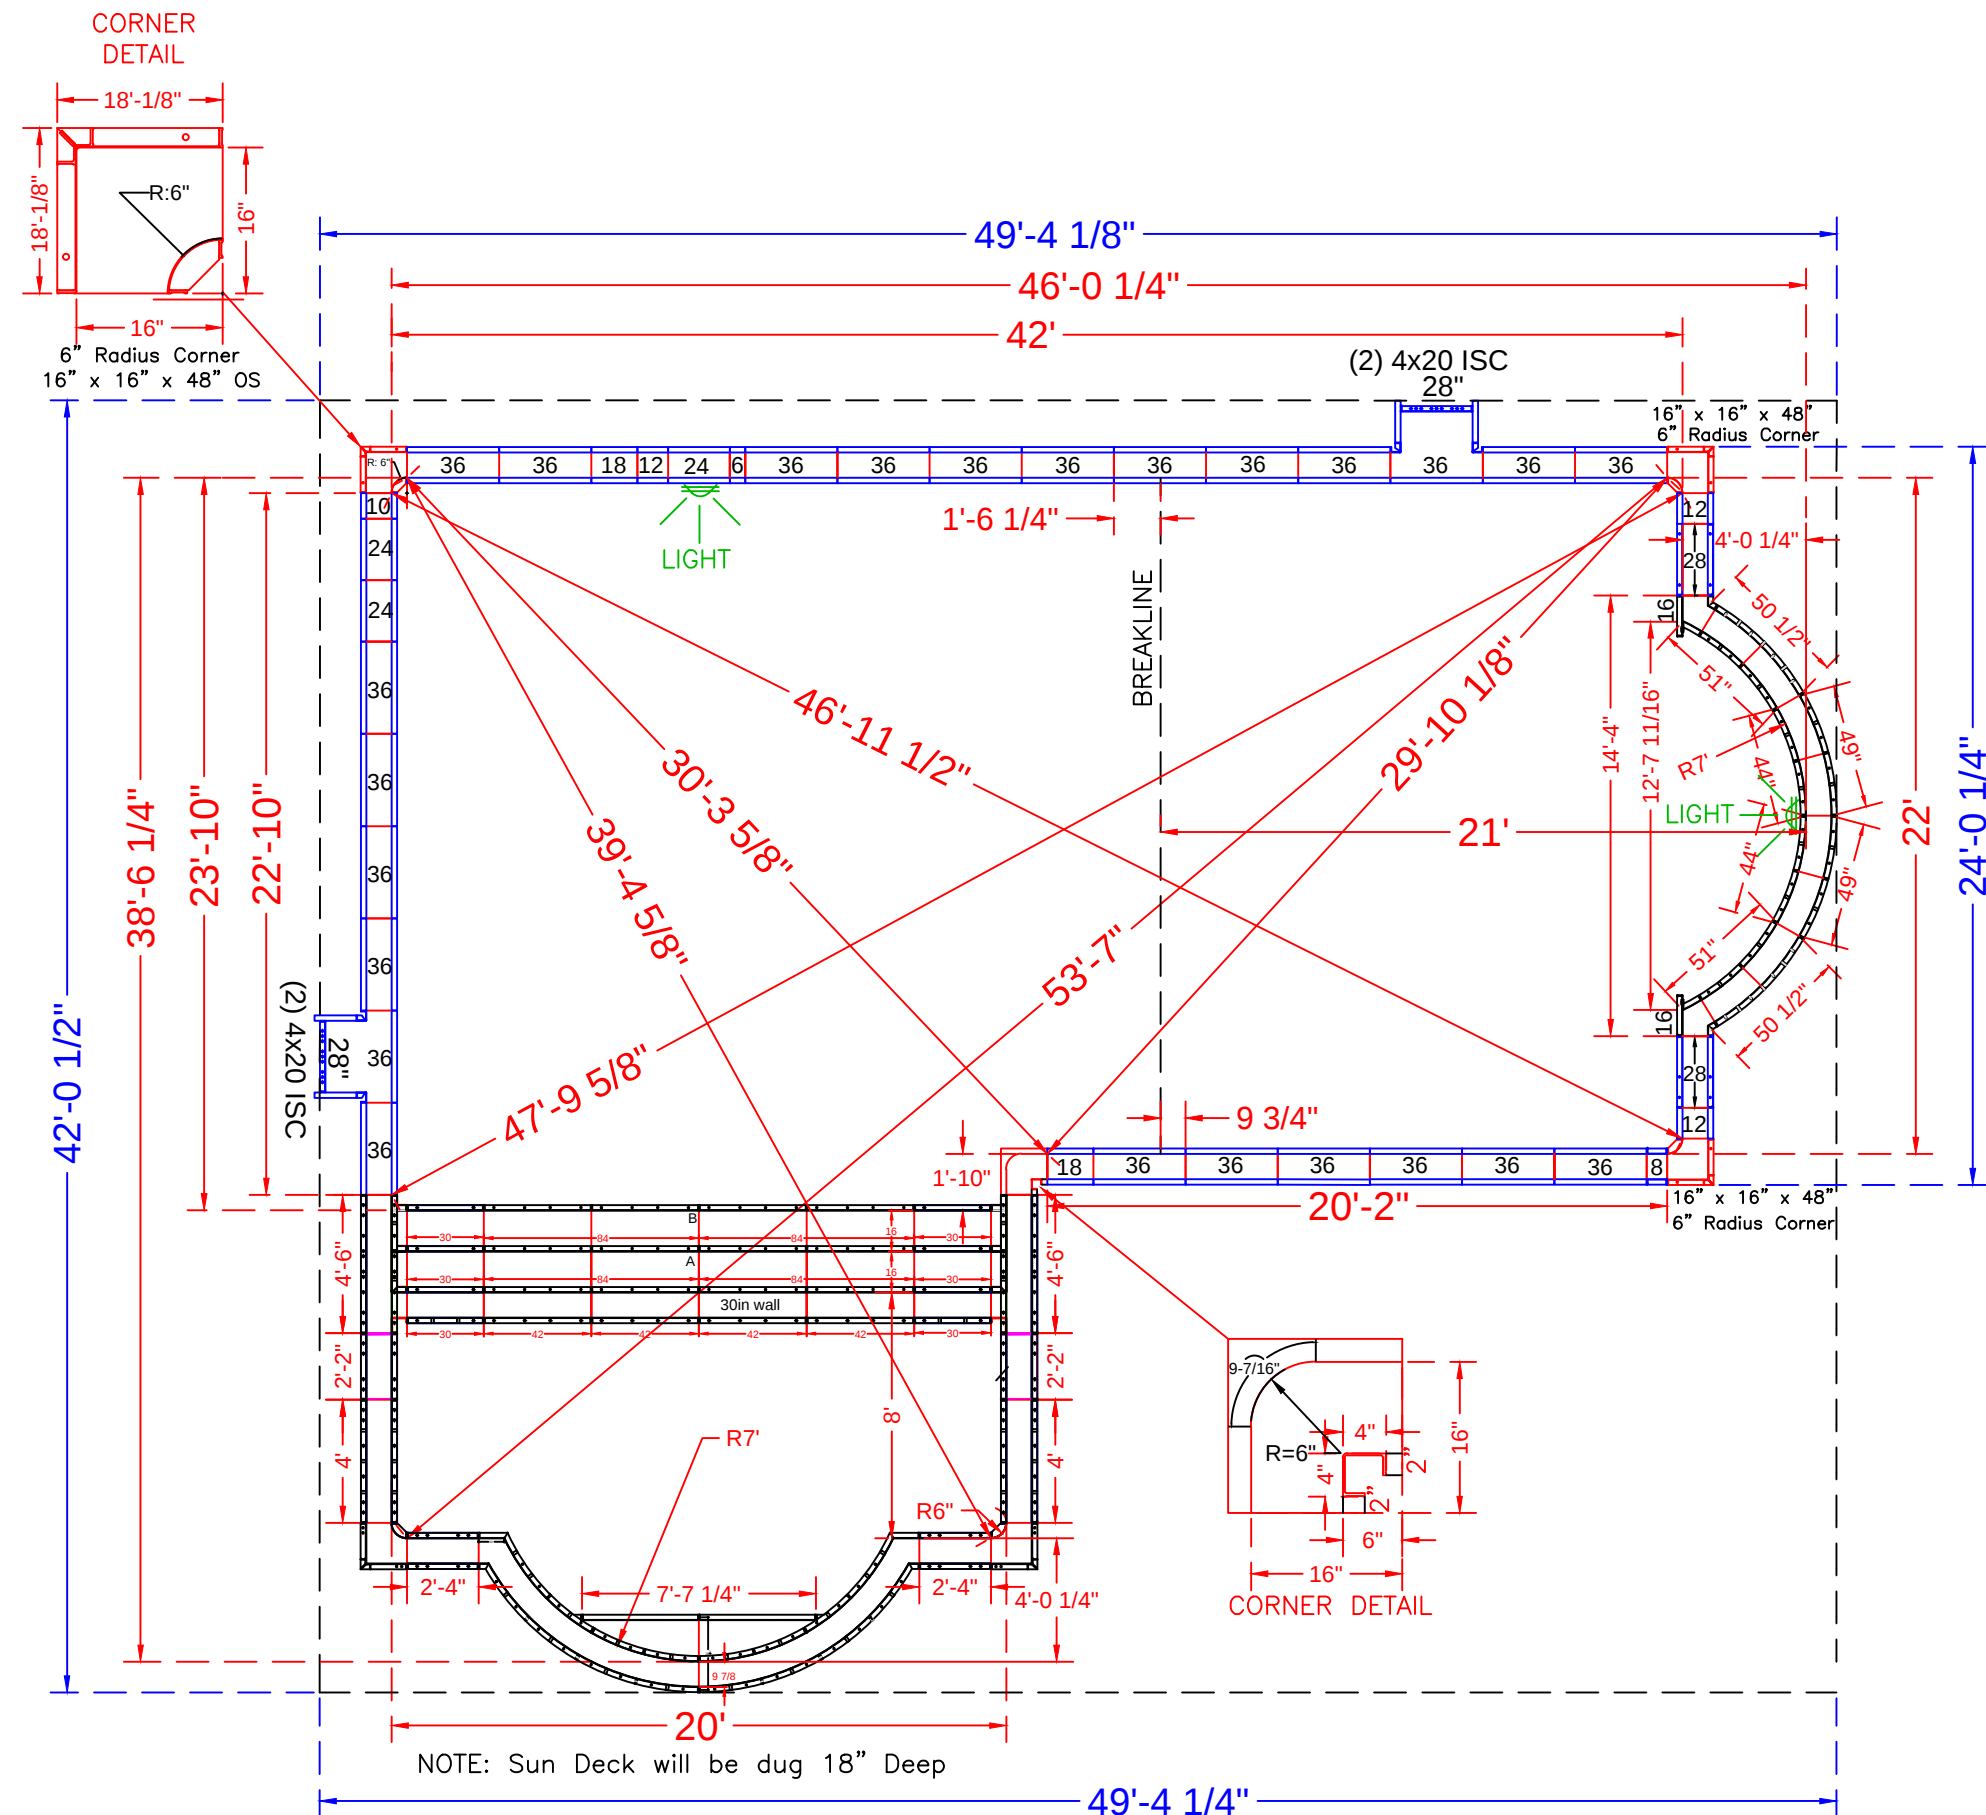

SEE DETAIL PAGE {

SKIMMER SIDES {

CTORIDES-12 Millwood Court

22' x 46' x 26' - 10" Concrete Wall
Double Roman End L-Shape w/ Sundeck/Steps
& 20' x 18" Ht. Sheer Descent Waterfall.
Perimeter = 158' Pool Square Footage: 1,247 S.F.
Approximate Pool Gallons: 32,800 Gallons

Concrete Yards

- Pool Walls,Steps & Sundeck= 24.5 yards (23.1 exact)

PANEL LAYOUT


JOB #: 555155
DATE: 7-2-2016
SCALE: 1' = 1/6 "
DRAWN BY: SA

REVISIONS




20' WIDE ROMAN END STEP DETAIL

SCALE: 1' = 1 / 3 "

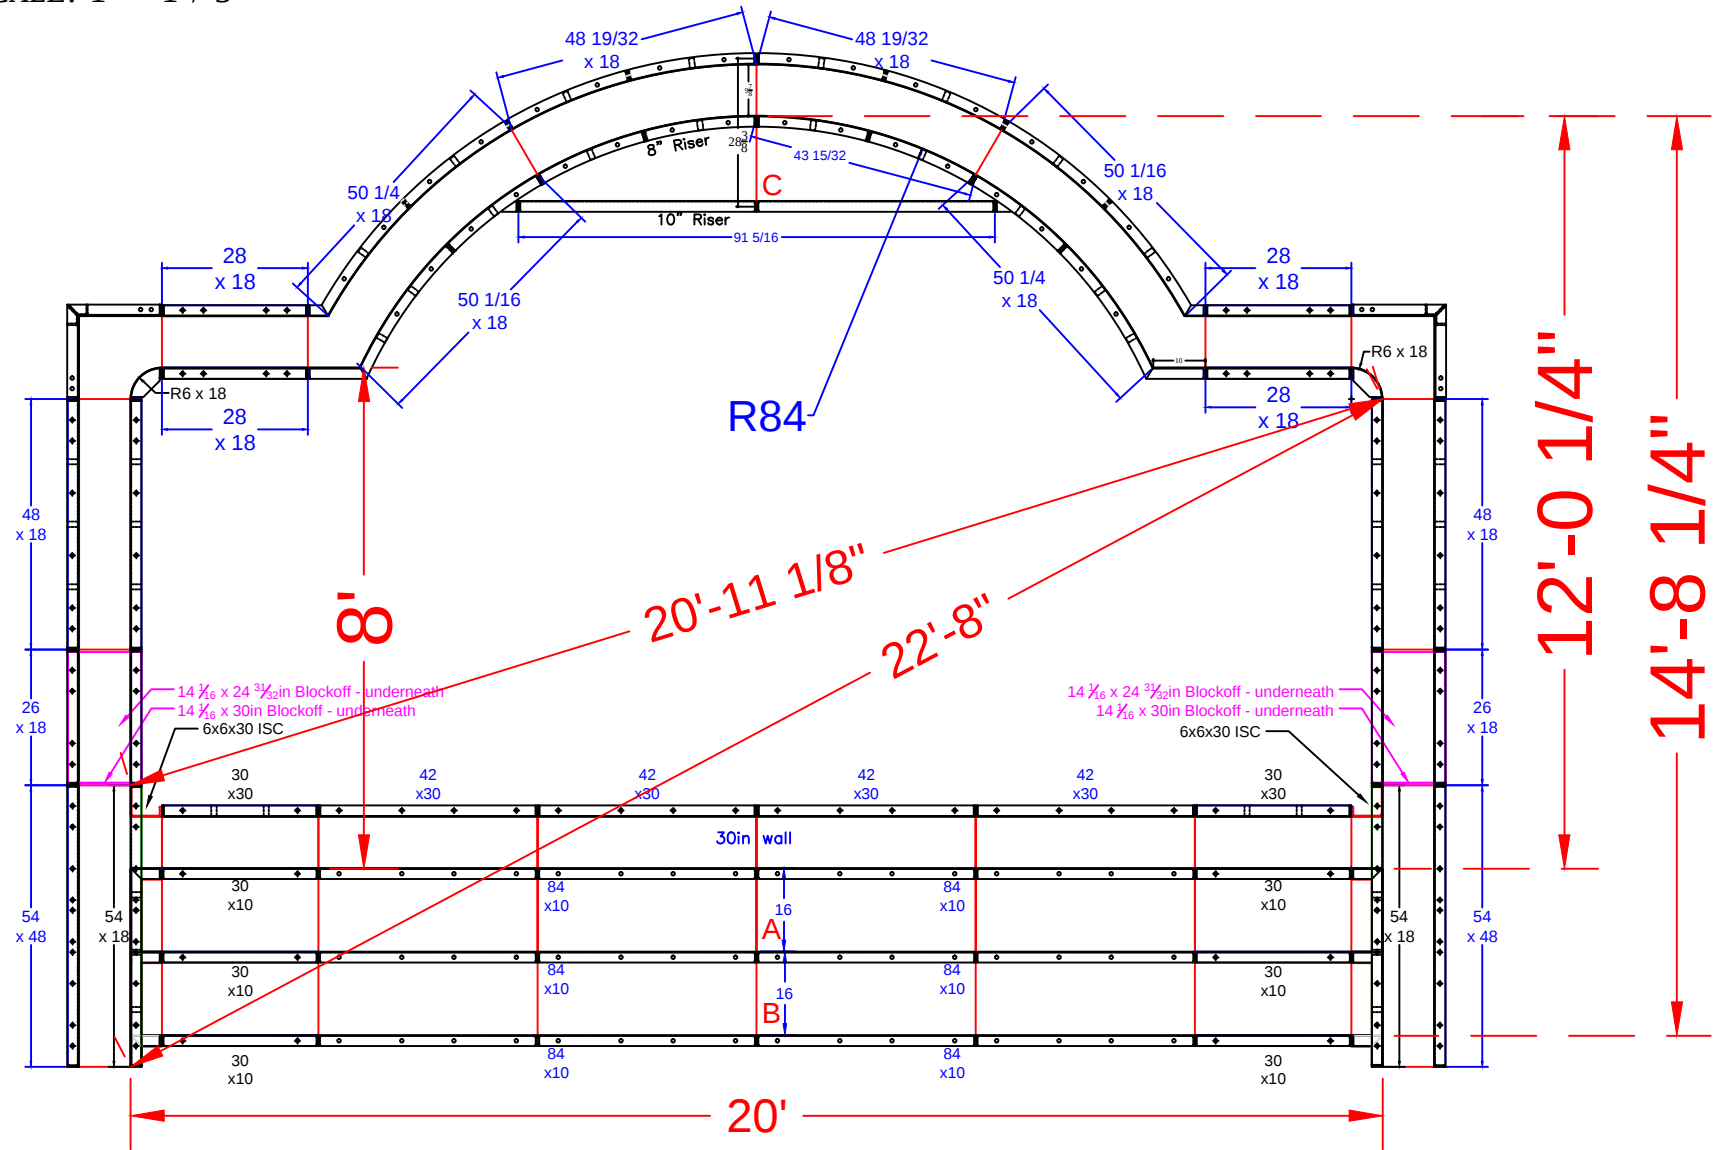


NOTE: Dig Sun Deck 18" Deep

per pour

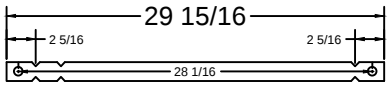


(A)

Qty (14) - Middle Ties - 26" Full Tie

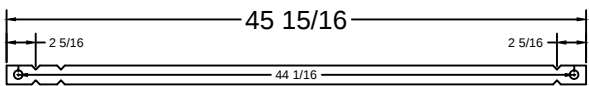

(B)

Qty (14) - Bottom Ties - 42" Full Tie

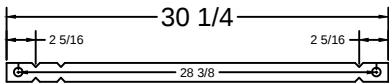

(C)

Qty (1) - Top Center 26 1/8" Tie

print #	QTY.	DESCRIPTION
RESSD 7.05	2	54 x 18 Wall Panel
RESSD 7.06	4	26 x 18 Wall Panel
RESSD 7.07	4	28 x 18 Wall Panel
RESSD 7.08	6	30 x 10 Riser
RESSD 7.09	6	84 x 10 Riser
RESSD 7.10	2	51 x 18 84R ISC Riser Side
RESSD 7.11	2	16x16x18 OSC
RESSD 7.12	2	44 x 8 84R IS Panel Top Riser
RESSD 7.13	2	38x6x30 ISC Riser Side
RESSD 7.14	2	51 1/2 x 4 x 18 96R OS Panel
RESSD 7.15	2	44 x 8 84R IS Panel Top Riser
RESSD 7.16	1	91 5/16 x 10 Riser-2nd Top
RESSD 7.01	2	30 x 30 Wall Panel
RESSD 7.02	4	42 x 30 Wall Panel
RESSD 7.03	2	58 x 30 Wall Panel
RESSD 7.04	4	48 x 18 Wall Panel
RESSD 7.17	2	6x6x30 ISC
RESSD 7.18	2	6x6x18 6R ISC
RESSD 7.19	2	14 1/16 x 24 31/32 Blockoff
RESSD 7.20	2	14 1/16 x 30 Blockoff

CTORIDES-12 Millwood Court

22' x 46' - 10" Concrete Wall
Double Roman End L-Shape w/ Sundeck/Steps
& 20' x 18" Ht. Sheer Descent Waterfall.
Perimeter = 158' Pool Square Footage: 1,247 S.F.
Approximate Pool Gallons: 32,800 Gallons

Concrete Yards

- Pool Walls,Steps & Sundeck= 24.5 yards (23.1 exact)

SUN DECK DETAIL			
JOB #: 555155			
DATE: 7-2-2016			
SCALE: 1' = 1/3"			
DRAWN BY: SA			



SEASONAL WORLD
WE BUILD BACKYARDS!