


NODE POINT MEASUREMENTS

A-B = 30' (HOUSE)	D-E = 11'-1 1/4"	H-I = 1'-1 1/4"	N-O = 26'-9 5/8"
A-C = 47'-7 3/4"	D-F = 11'-5 1/2"	H-J = 0'-5"	N-P = 34'-3 1/4"
A-D = 45'-6 3/4"	D-G = 13'-9"	H-K = 4'-7 1/4"	N-Q = 32'-8 1/4"
A-E = 36'-4 1/8"	D-H = 18'-4 1/4"	H-L = 3'	N-R = 34'-0 1/8"
A-F = 38'-7 5/8"	D-I = 17'-7 1/8"	H-M = 20'-10 1/4"	N-S = 40'-4 1/8"
A-G = 31'-10 1/2"	D-J = 18'-6 1/8"	H-N = 18'-2 1/2"	N-T = 34'-4 5/8"
A-H = 48'-1 3/4"	D-K = 22'-4 1/2"	H-O = 36'-1 7/8"	
A-I = 47'-1 7/8"	D-L = 18'-10 5/8"	H-P = 36'-0 3/8"	O-P = 15'-0 5/8"
A-J = 47'-9 7/8"	D-M = 17'-4 1/8"	H-Q = 34'-0 1/2"	O-Q = 15'
A-K = 47'-3 1/2"	D-N = 14'-9 5/8"	H-R = 27'-7 3/4"	O-R = 27'
A-L = 45'-5 1/4"	D-O = 17'-9 7/8"	H-S = 31'-8 7/8"	O-S = 33'-6 1/4"
A-M = 61'-11 7/8"	D-P = 20'-2 1/4"	H-T = 20'-9 5/8"	O-T = 37'-8 5/8"
A-N = 59'-1 1/8"	D-Q = 18'-5"		
A-O = 51'-1"	D-R = 19'-9 1/2"	I-J = 1'	P-Q = 2'
A-P = 36'-7"	D-S = 26'-6 1/4"	I-K = 4'-11 3/8"	P-R = 15'-5 1/2"
A-Q = 36'-2 1/8"	D-T = 24'-1"	I-L = 2'-5 3/8"	P-S = 20'-7 3/4"
A-R = 25'-11 5/8"		I-M = 21'-0 1/4"	P-T = 29'-0 5/8"
A-S = 19'-0 5/8"	E-F = 3'-4 1/4"	I-N = 18'-3 5/8"	
A-T = 27'-5 3/8"	E-G = 6'	I-O = 35'-5"	
	E-H = 25'-4 1/4"	I-P = 35'-0 1/4"	Q-R = 13'-11 3/4"
	E-I = 24'-4 1/8"	I-Q = 33'-0 3/8"	Q-S = 19'-6 3/4"
B-C = 49'-10 1/2"	E-J = 25'-4 1/8"	I-R = 26'-6 1/2"	Q-T = 27'-3 5/8"
B-D = 38'-8 7/8"	E-K = 28'-2 1/2"	I-S = 30'-7 7/8"	
B-E = 27'-10 7/8"	E-L = 24'-7 1/2"	I-T = 19'-10 1/2"	R-S = 7'
B-F = 27'-4 1/2"	E-M = 28'-4 3/8"		R-T = 14'-1 3/4"
B-G = 28'-9 3/8"	E-N = 25'-11 1/8"	J-K = 4'-3 1/4"	S-T = 13'-9 5/8"
B-H = 51'-11 7/8"	E-O = 17'-1"	J-L = 2'-7 1/8"	
B-I = 50'-10 3/4"	E-P = 10'-8 1/4"	J-M = 21'-3"	
B-J = 51'-10 1/2"	E-Q = 8'-8 5/8"	J-N = 18'-7 1/4"	
B-K = 53'-9 7/8"	E-R = 10'-7 3/8"	J-O = 36'-3 3/4"	
B-L = 50'-6 1/4"	E-S = 17'-7"	J-P = 36'-0 1/4"	
B-M = 55'-5 1/8"	E-T = 20'-9 7/8"	J-Q = 34'-0 3/8"	
B-N = 53'-3 3/8"		J-R = 27'-5 5/8"	
B-O = 32'-7 3/4"	F-G = 9'-3 3/4"	J-S = 31'-5 7/8"	
B-P = 19'-3 3/8"	F-H = 27'-6 3/8"	J-T = 20'-5 3/4"	
B-Q = 20'-8"	F-I = 26'-6 3/4"		
B-R = 25'-1 1/2"	F-J = 27'-6 3/4"	K-L = 3'-7 1/2"	
B-S = 24'-10"	F-K = 30'-8 1/4"	K-M = 25'-2 7/8"	
B-T = 38'-2 5/8"	F-L = 27'-0 7/8"	K-N = 22'-8 1/4"	
	F-M = 28'-1 3/4"	K-O = 40'-2 1/4"	
C-D = 15'-4 3/4"	F-N = 25'-11"	K-P = 38'-10 3/8"	
C-E = 22'-10"	F-O = 13'-9 7/8"	K-Q = 36'-10 5/8"	
C-F = 24'-10 1/4"	F-P = 8'-9 7/8"	K-R = 28'-11 1/4"	
C-G = 21'-1 7/8"	F-Q = 6'-11 1/4"	K-S = 32'-1 1/2"	
C-H = 2'-11 7/8"	F-R = 13'-4 3/4"	K-T = 19'-10 1/2"	
C-I = 2'-6"	F-S = 20'-2 3/4"		
C-J = 3'-2 5/8"	F-T = 24'-2 1/8"	L-M = 23'-5 1/4"	
C-K = 7'-5 1/8"		L-N = 20'-8 3/8"	
C-L = 4'-8 3/8"	G-H = 23'-2 3/8"	L-O = 36'-8 1/8"	
C-M = 18'-9 7/8"	G-I = 22'-1 3/8"	L-P = 35'-3 5/8"	
C-N = 16'-0 1/2"	G-J = 23'-1 1/8"	L-Q = 33'-3 5/8"	
C-O = 33'-2"	G-K = 25'-2 3/4"	L-R = 25'-9 3/4"	
C-P = 33'-5 1/2"	G-L = 21'-9 7/8"	L-S = 29'-5 1/2"	
C-Q = 31'-5 3/4"	G-M = 30'-9"	L-T = 18'-0 3/8"	
C-R = 25'-11 5/8"	G-N = 28'		
C-S = 30'-6 3/4"	G-O = 23'-0 7/8"	M-N = 3'	
C-T = 20'-8 1/4"	G-P = 14'-8 7/8"	M-O = 27'-8 7/8"	
	G-Q = 12'-10"	M-P = 36'-3 3/8"	
	G-R = 6'-0 5/8"	M-Q = 34'-9 1/4"	
	G-S = 12'-9 5/8"	M-R = 36'-9 3/8"	
	G-T = 14'-11 3/8"	M-S = 43'-2 1/4"	
		M-T = 37'-4 5/8"	

RADI MEASUREMENTS

C = 9' RADIUS
D = 8' RADIUS
E = 9' RADIUS
F = 4' RADIUS
G = 3' RADIUS
H = 9' RADIUS
I = 9' RADIUS
J = 8' RADIUS
K = 4' RADIUS
L = 6' RADIUS
M = 9'-9 7/8" RADIUS
N = 6'-9 7/8" RADIUS
O = 9'-9 7/8" RADIUS
P = 4'-9 7/8" RADIUS
Q = 2'-9 7/8" RADIUS
R = 2'-9 7/8" RADIUS
S = 9'-9 7/8" RADIUS
T = 11'-9 7/8" RADIUS

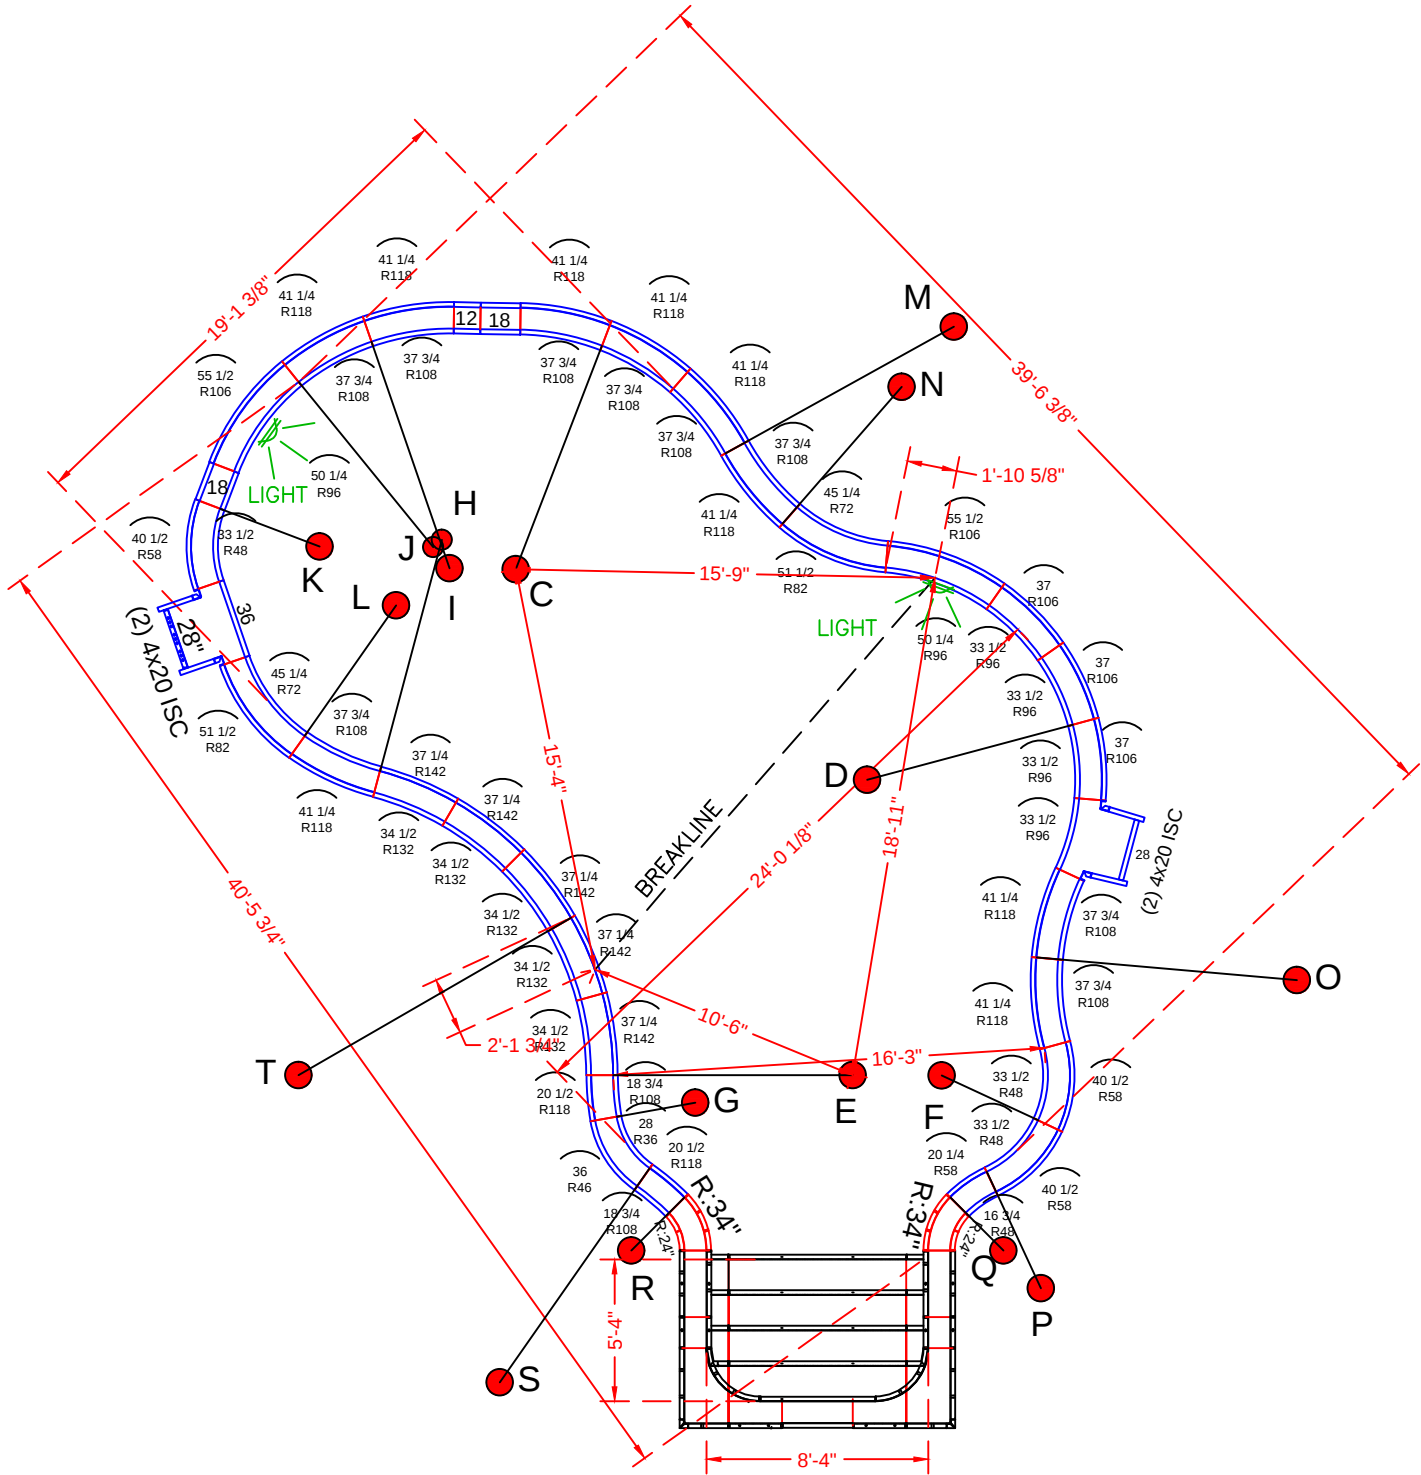

POOL PANEL DESCRIPTIONS

QTY.	DESCRIPTION
4	4x20 x 48" Adj Offset Hinged ISC (Pilaster)
2	28"x 48" Straight
	Straight Panels
2	12" x 48" Straight
4	18" x 48" Straight
1	36" x 48" Straight
	Radius Panels
2	18 1/4 x 48" 24" Radius 45° Inside Corners-SA
2	26 x 48" 34" Radius 45° Outside Corners-SA
1	28" x 48" 36" Radius Panel
1	36" x 48" 46" Radius Panel
3	33 1/2" x 48" 48" Radius Panel
3	40 1/2" x 48" 58" Radius Panel
1	16 3/4" x 48" 48" Radius OS Panel
1	20 1/4" x 48" 58" Radius IS Panel
2	45 1/4" x 48" 72" Radius Panel
2	51 1/2" x 48" 82" Radius Panel
4	33 1/2" x 48" 96 Radius IS Panel
3	37" x 48" 106 Radius OS Panel
2	50 1/4" x 48" 96" Radius IS Panel (Light Panel)
2	55 1/2" x 48" 106" Radius OS Panel
2	18 3/4" x 48" 108" Radius Panel
2	20 1/2" x 48" 118" Radius Panel
9	37 3/4" x 48" 108" Radius Panel
9	41 1/4" x 48" 118" Radius Panel
5	34 1/2" x 48" 132" Radius OS Panel
5	37 1/4" x 48" 142" Radius IS Panel
	STEP ASSEMBLY
1	8'-4" x 5'-4" x 48" Step Assembly w/2' Radius

See Detail Page {

CULOS - 880 Ridge Avenue

24' x 40' - 10" Concrete Wall - Lagoon

w/ 8'-4" x 5'-4" Vinyl Covered Step

Pool Perimeter = 118'

Pool Area = 719 S. F.

Approximate Gallons of Pool: 31,100 Gallons

Concrete Yards

- Pool Walls & Steps: 21 yards (19.45 exact)



PANEL LAYOUT

JOB #: 500230
DATE: 03-07-2013
SCALE: 1' = 1/8"
DRAWN BY: SA & LH


REVISIONS		




SEASONAL WORLD
WE BUILD BACKYARDS!

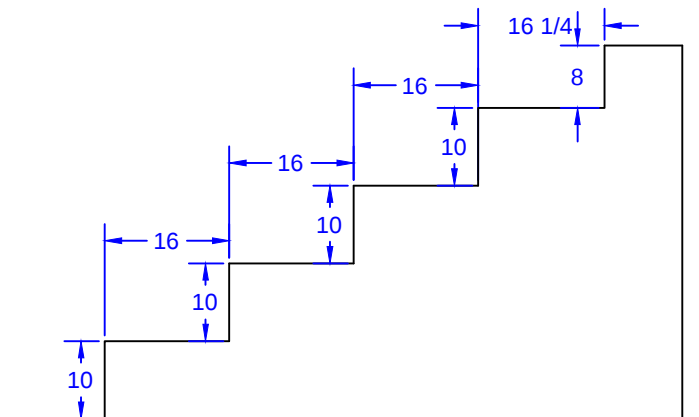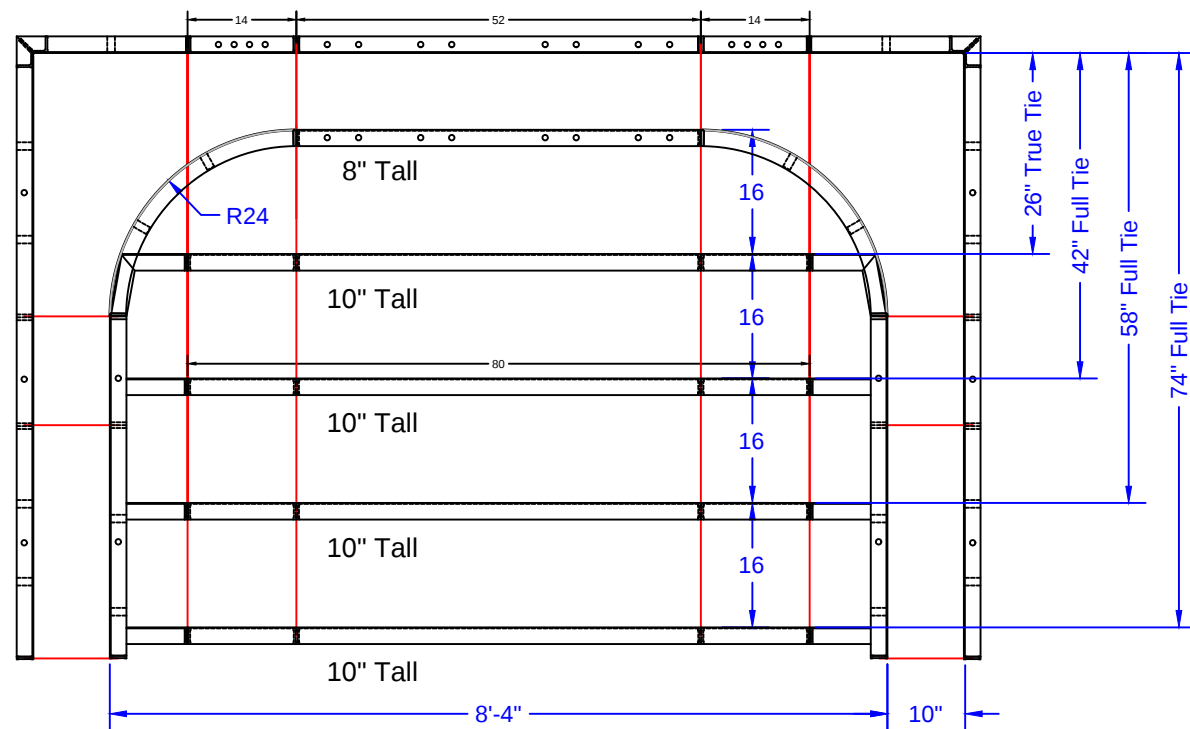

STEP TIES:

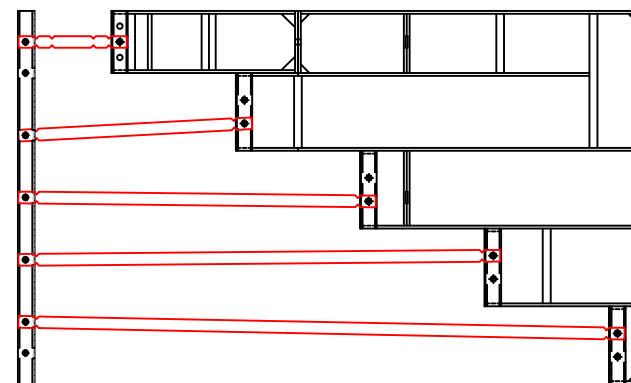

8'-4" Outside End Step - 24"R Corners

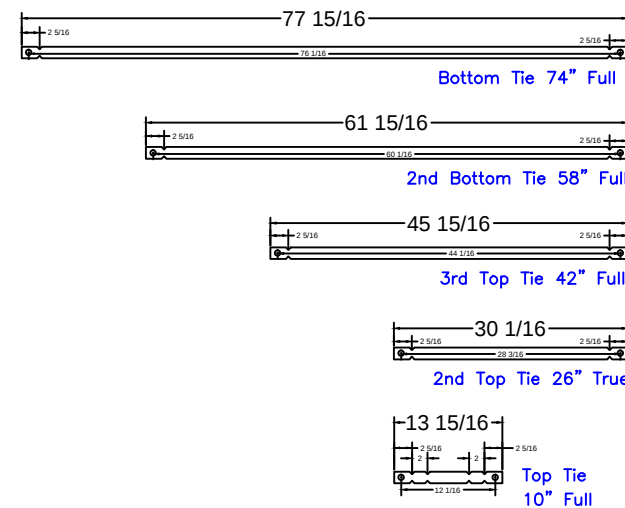

8'-4" Step
Qty(4)
Qty(2)
Qty(2)
Qty(2)
Qty(12)

CULOS - 880 Ridge Avenue

24' x 40' - 10" Concrete Wall - Lagoon

w/ 8'-4" x 5'-4" Vinyl Covered Step

Pool Perimeter = 118'

Pool Area = 719 S. F.

Approximate Gallons of Pool: 31,100 Gallons

Concrete Yards

- Pool Walls & Steps: 21 yards (19.45 exact)

STEP PANEL DESCRIPTIONS

PAGE	QTY.	DESCRIPTION
OES 8.1	2	20 x 78 Outside Corner x 48
OES 8.2	2	10 x 52 ISC Riser Side x 48
OES 8.3	2	38 x 8 - 24" Radius ISC Top Step Riser
OES 8.4	1	52 x 8 Top Step Riser
OES 8.5	4	80 x 10 Step Riser
OES 8.6	1	52 x 48 SA Panel
OES 8.7	2	14 x 48 SA Panel

STEP DETAIL

JOB #: 500230

DATE: 03-07-2013

SCALE: 1' = 1/2 "

DRAWN BY: SA & LH



SEASONAL WORLD
WE BUILD BACKYARDS!