


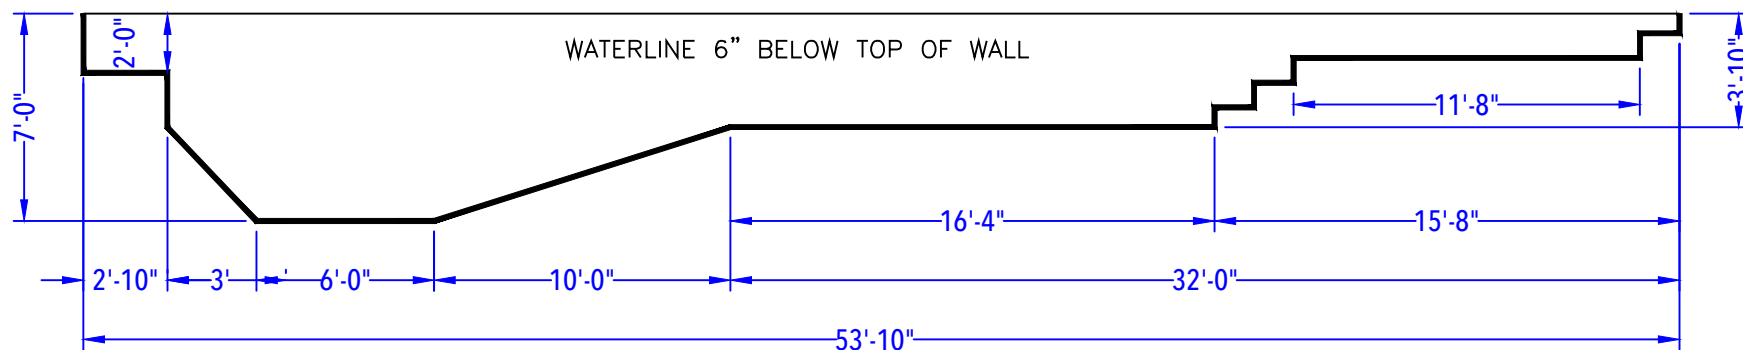


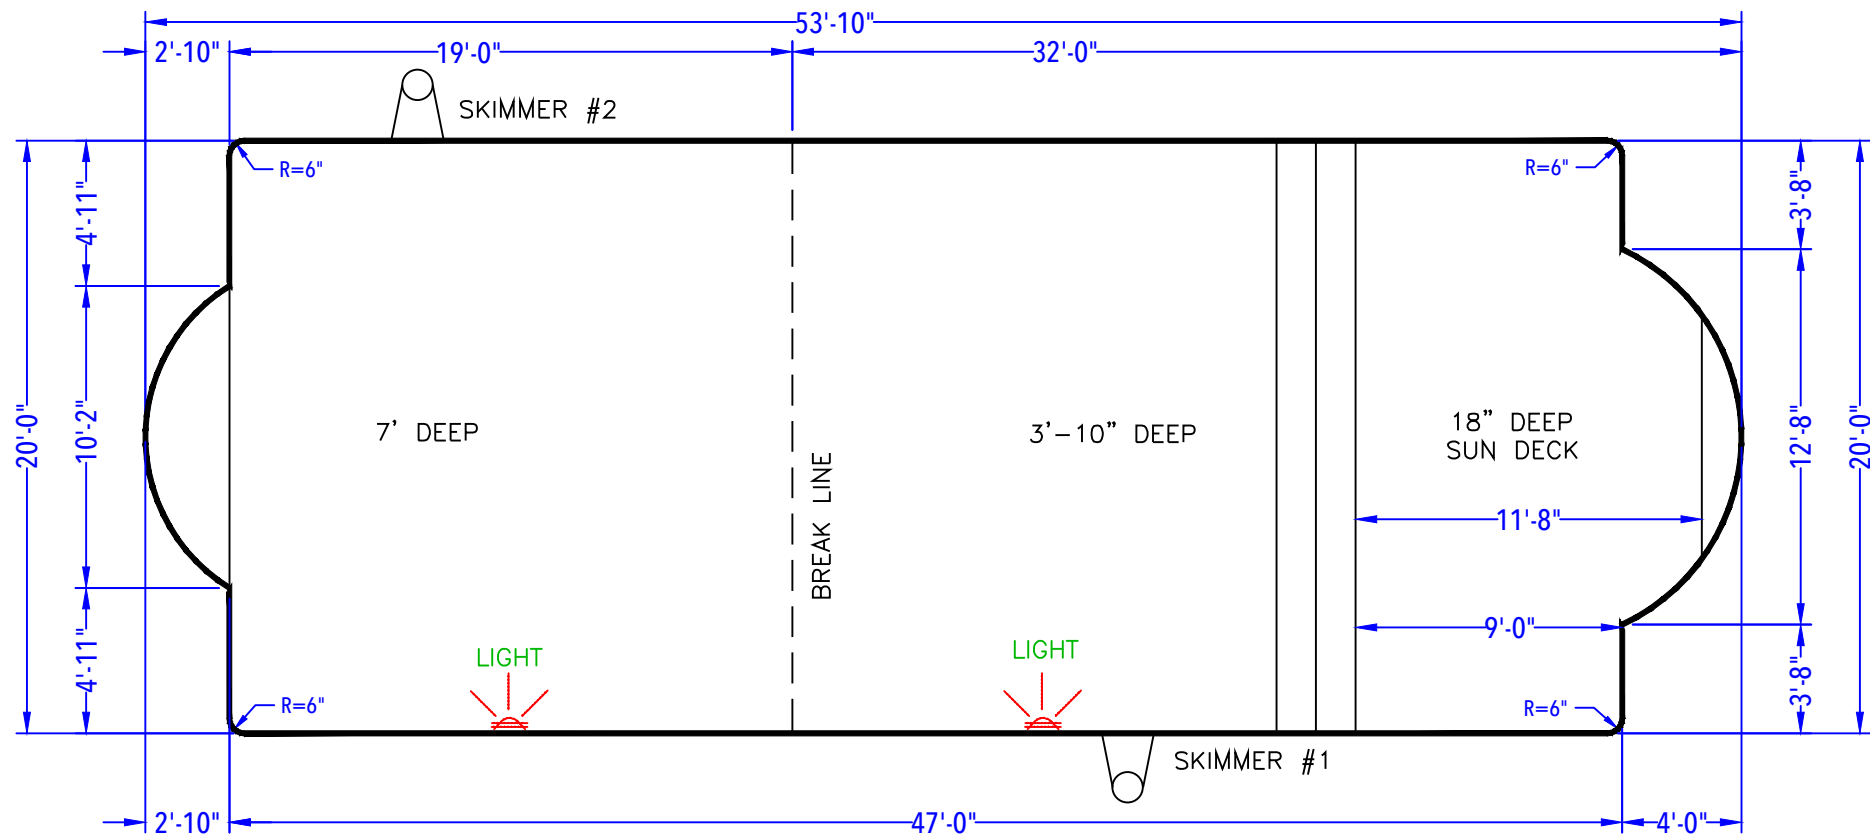

DEPTH DETAIL

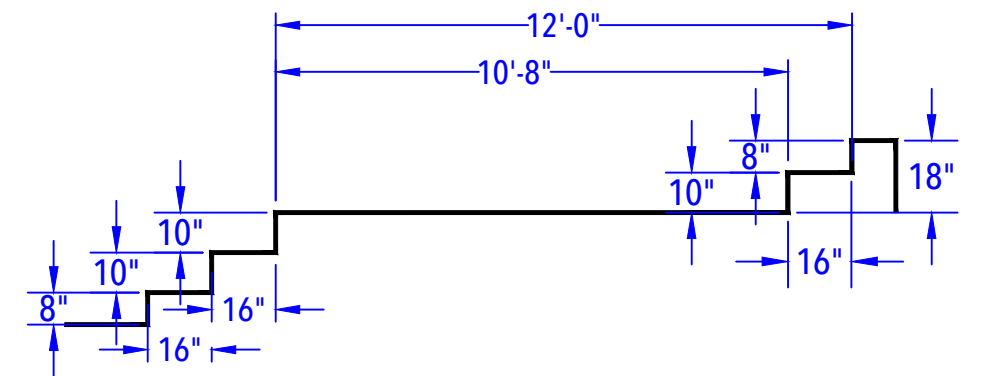

SUN DECK & ENTRY STEP DETAIL
 (After Concrete & Liner)
 N.T.S.

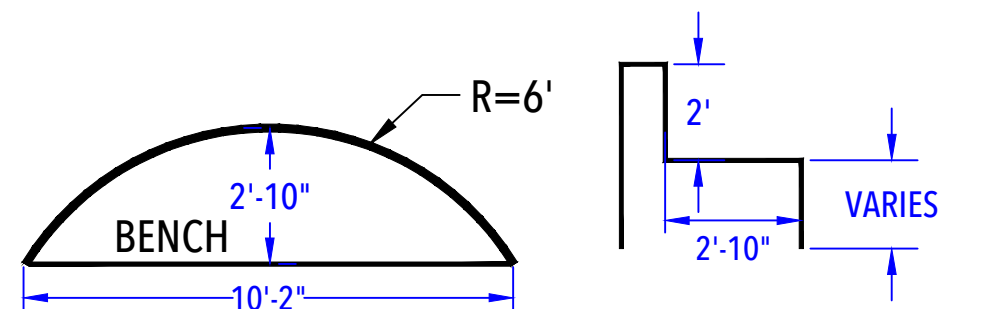

DEEP END BENCH DETAIL
 (After Concrete & Liner)
 N.T.S.

CYRULNIK - 34 Copely Avenue

20' x 50' - 10" Concrete Wall - Double Roman End
 w/ 20' Wide Roman End Sundeck / Steps
 & 3' x 10' Roman Vinyl Covered Love Seat
 Perimeter = 139' Pool Area = 998 S. F.
 Approximate Gallons of Pool: 33,575 Gallons

CUSTOMER APPROVAL:

X _____ DATE: _____.

POOL LAYOUT PLAN

JOB #: 500214
 DATE: 03-05-2013
 SCALE: 1' = 1/6"
 DRAWN BY: LKH

NO.	REVISION	DATE
1.	ADJUST LENGTH OF SUNDECK.	3-6-13

