

NODE POINT MEASUREMENTS

C-D = 16'-1 5/8"
C-E = 28'-0 3/8"
C-F = 29'-7 1/2"
C-G = 23'-6 3/4"
C-H = 19'-10 1/8"
C-I = 34'-8 1/2"
C-J = 19'-9 3/4"

D-E = 19'-4"
D-F = 23'-11"
D-G = 18'-11 7/8"
D-H = 26'-3 1/8"
D-I = 18'-9 5/8"
D-J = 20'-0 1/4"

E-F = 6'-1"
E-G = 6'-8 7/8"
E-H = 21'-11 3/8"
E-I = 19'-9 7/8"
E-J = 39'-2 1/4"

F-G = 6'-0 3/4"
F-H = 19'-0 3/4"
F-I = 25'-9 7/8"
F-J = 43'-2 1/4"


G-H = 15'-2 5/8"
G-I = 25'
G-J = 37'-7 3/8"

H-I = 38'-9"
H-J = 39'-0 5/8"

I-J = 34'-10 5/8"

RADII MEASUREMENTS

C = 9' RADIUS
D = 9' RADIUS
E = 10' RADIUS
F = 4' RADIUS
G = 6' RADIUS
H = 10'-9 7/8" RADIUS
I = 9'-9 7/8" RADIUS
J = 10'-9 7/8" RADIUS

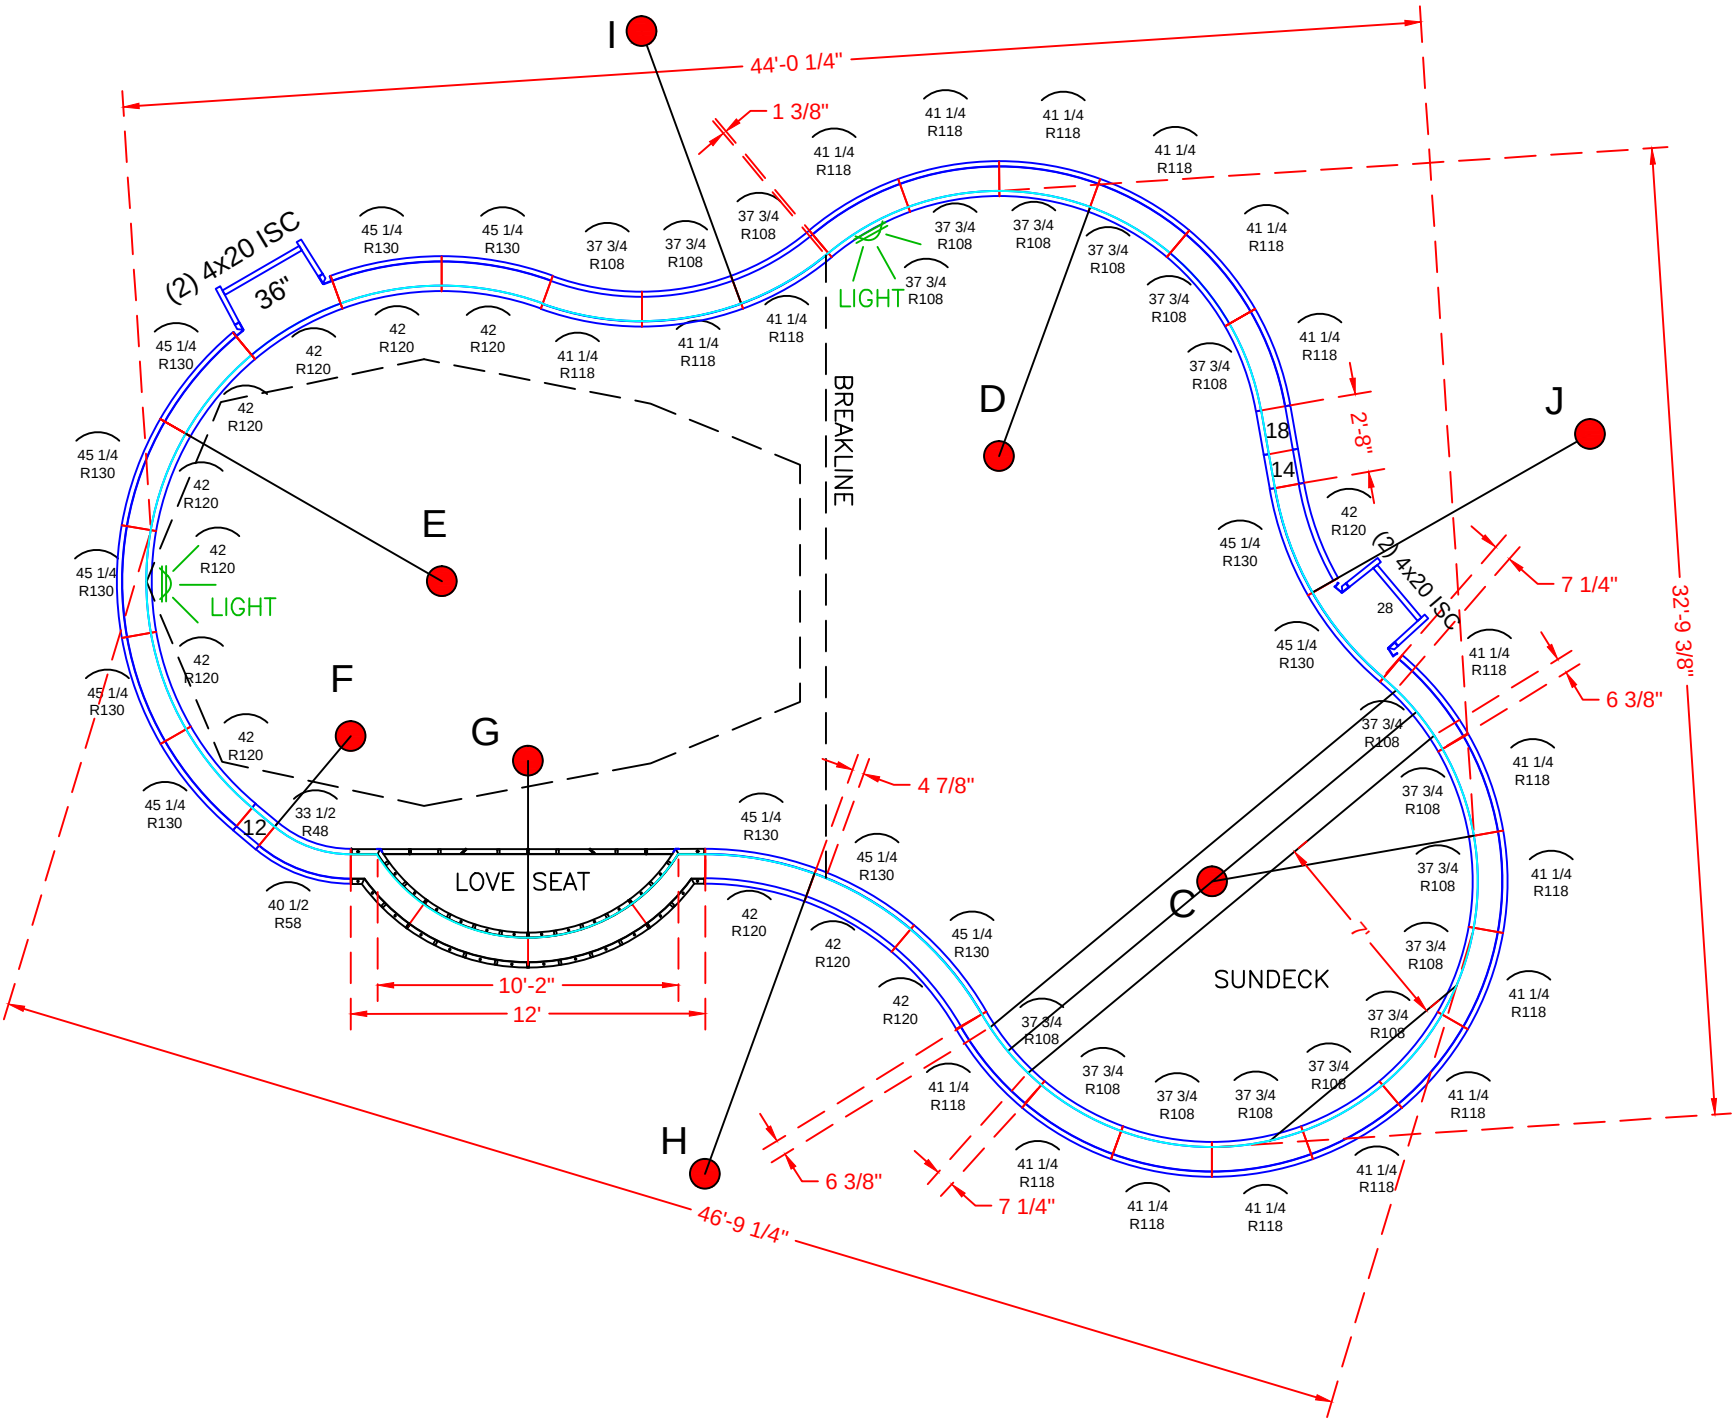

POOL PANEL DESCRIPTIONS

SKIMMERS SIDES {
SKIMMERS {
SKIMMERS {
SEE DIG SPECS {

QTY.	DESCRIPTION
4	4x20 x 48" Adj Offset Hinged ISC (Pilaster)
1	28"x 48" Straight
1	36"x 48" Straight
1	10' Roman Love Seat Assembly
STRAIGHT PANELS	
2	12" x 48" Straight
2	14" x 48" Straight
2	18" x 48" Straight
RADIUS PANELS	
1	33 1/2" x 48" - 48" Radius IS Panel
1	40 1/2" x 48" - 58" Radius OS Panel
19	37 3/4" x 48" - 108" Radius Panel (Light Panel)
19	41 1/4" x 48" - 118" Radius Panel
12	45 1/4" x 48" - 130" Radius Panel
12	42" x 48" - 120" Radius Panel (Light Panel)

* STEPS WILL BE FORMED W/ WOOD AFTER THE POOL WALL IS COMPLETE (NO PANELS).

DACOSTA - 19 Imperial Court

20' x 42' x 34' - 10" Concrete Wall - Lagoon
w/ Custom Vinyl Covered Interior Step Sundeck
& 10' Roman Vinyl Covered Love Seat

Concrete Yards

- Pool Walls: 18.5 yards (17.7 exact)
- Pool Steps/Sundeck: 4 yards (3.18 exact)

Pool Perimeter = 128'

Pool Area = 933 SQ. FT.

PANEL LAYOUT


JOB #: 300438
DATE: 04-04-2011
SCALE: 1' = 1/10 "
DRAWN BY: SA & LH

REVISIONS		



QTY.	Tie List
6	10" Full Pool Tie 1/4" BB DRN (Blue Die)
2	44" Full Pool Tie 1/4" BB DRN (Blue Die)
4	35" Pool Tie -1 1/2 BB One Side; 1/4" BB

QTY.	DESCRIPTION
2	51 1/2 x 48 82" RADIUS OS Panel
2	45 1/4 x 24 72" RADIUS IS Panel - Bench Form
2	24 x 27 13/16 x 48 OSC 72" RADIUS - Fixed 58.7 Riser Side
2	5-5/8 x 26 x 48 82" RADIUS OS Panel
1	96 x 24 SA Panel - Bench Form

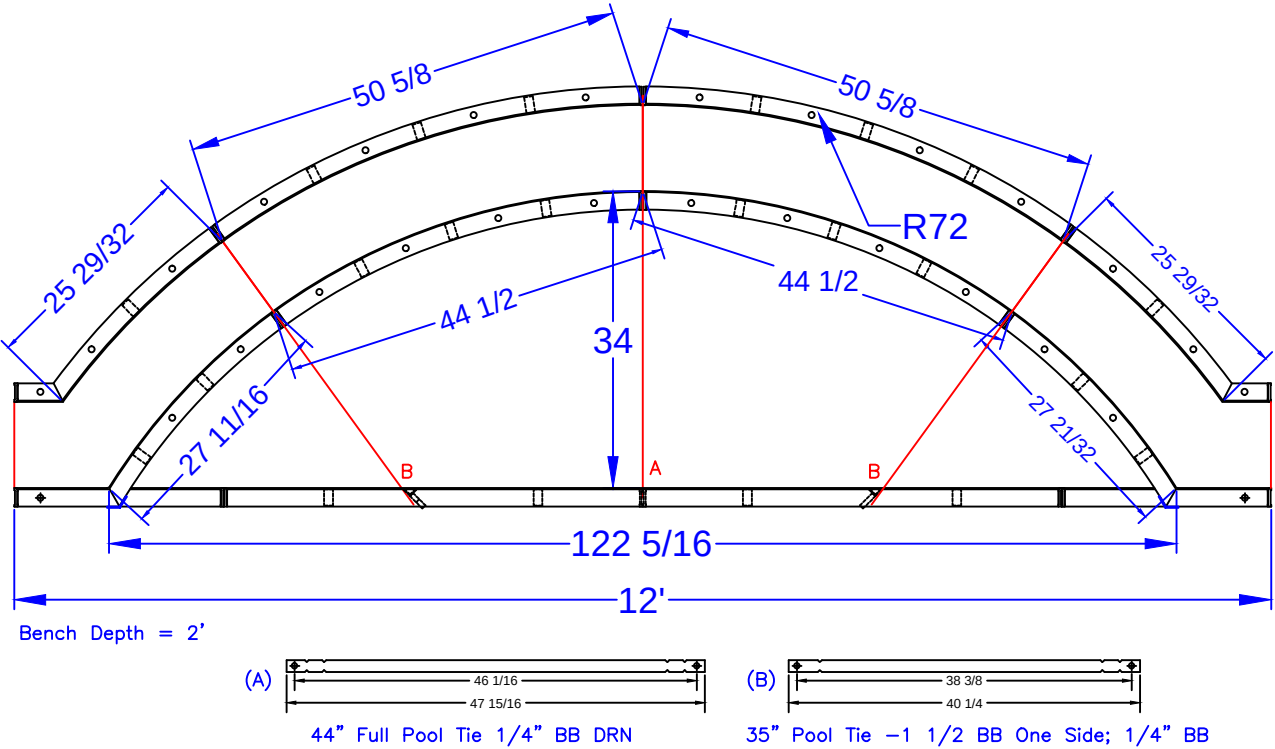

10'-2" ROMAN END LOVE SEAT (6' RADIUS)
SCALE: 1' = 1/2"

DACOSTA - 19 Imperial Court

20' x 42' x 34' - 10" Concrete Wall - Lagoon
w/ Custom Vinyl Covered Interior Step Sundeck
& 10' Roman Vinyl Covered Love Seat

Concrete Yards

- Pool Walls: 18.5 yards (17.7 exact)
- Pool Steps/Sundeck: 4 yards (3.18 exact)

Pool Perimeter = 128'

Pool Area = 933 SQ. FT.

BENCH DETAIL			
JOB #: 300438			
DATE: 04-04-2011			
SCALE: 1' = 1/8 "			
DRAWN BY: SA & LH			



SEASONAL WORLD
WE BUILD BACKYARDS!