

NODE POINT MEASUREMENTS

A-B = 15' (HOUSE)
A-C = 52'-11 ³/₈"
A-D = 43'-2 ³/₈"
A-E = 29'-10 ¹/₄"
A-F = 56'-11 ¹/₄"
A-G = 41'-2 ⁵/₈"
A-H = 37'-9 ¹/₂"
A-I = 37'-0 ¹/₄"

B-C = 54'-7 ¹/₂"
B-D = 42'-6 ¹/₂"
B-E = 28'-10 ³/₄"
B-F = 55'-2"
B-G = 35'-9 ⁷/₈"
B-H = 44'-1 ³/₈"
B-I = 42'-9 ¹/₈"

C-D = 13'-4 ¹/₄"
C-E = 25'-9 ⁷/₈"
C-F = 12'-9 ⁷/₈"
C-G = 26'-7 ¹/₈"
C-H = 19'-10 ³/₄"
C-I = 19'-1 ⁵/₈"

D-E = 13'-9 ⁷/₈"
D-F = 13'-9 ⁷/₈"
D-G = 13'-9 ⁷/₈"
D-H = 19'-11 ⁵/₈"
D-I = 18'-2 ¹/₄"

E-F = 27'-2 ³/₄"
E-G = 13'-9 ⁷/₈"
E-H = 20'-9 ⁷/₆"
E-I = 18'-10 ⁵/₈"


F-G = 21'-2 ¹/₈"
F-H = 30'-3 ¹/₂"
F-I = 28'-11 ⁵/₈"

G-H = 31'-1 ³/₄"
G-I = 29'-1 ⁷/₈"

H-I = 2'

RADII MEASUREMENTS

C = 8' RADIUS
D = 9' RADIUS
E = 9' RADIUS
F = 4'-9 ⁷/₈" RADIUS
G = 4'-9 ⁷/₈" RADIUS
H = 11'-9 ⁷/₈" RADIUS
I = 9'-9 ⁷/₈" RADIUS

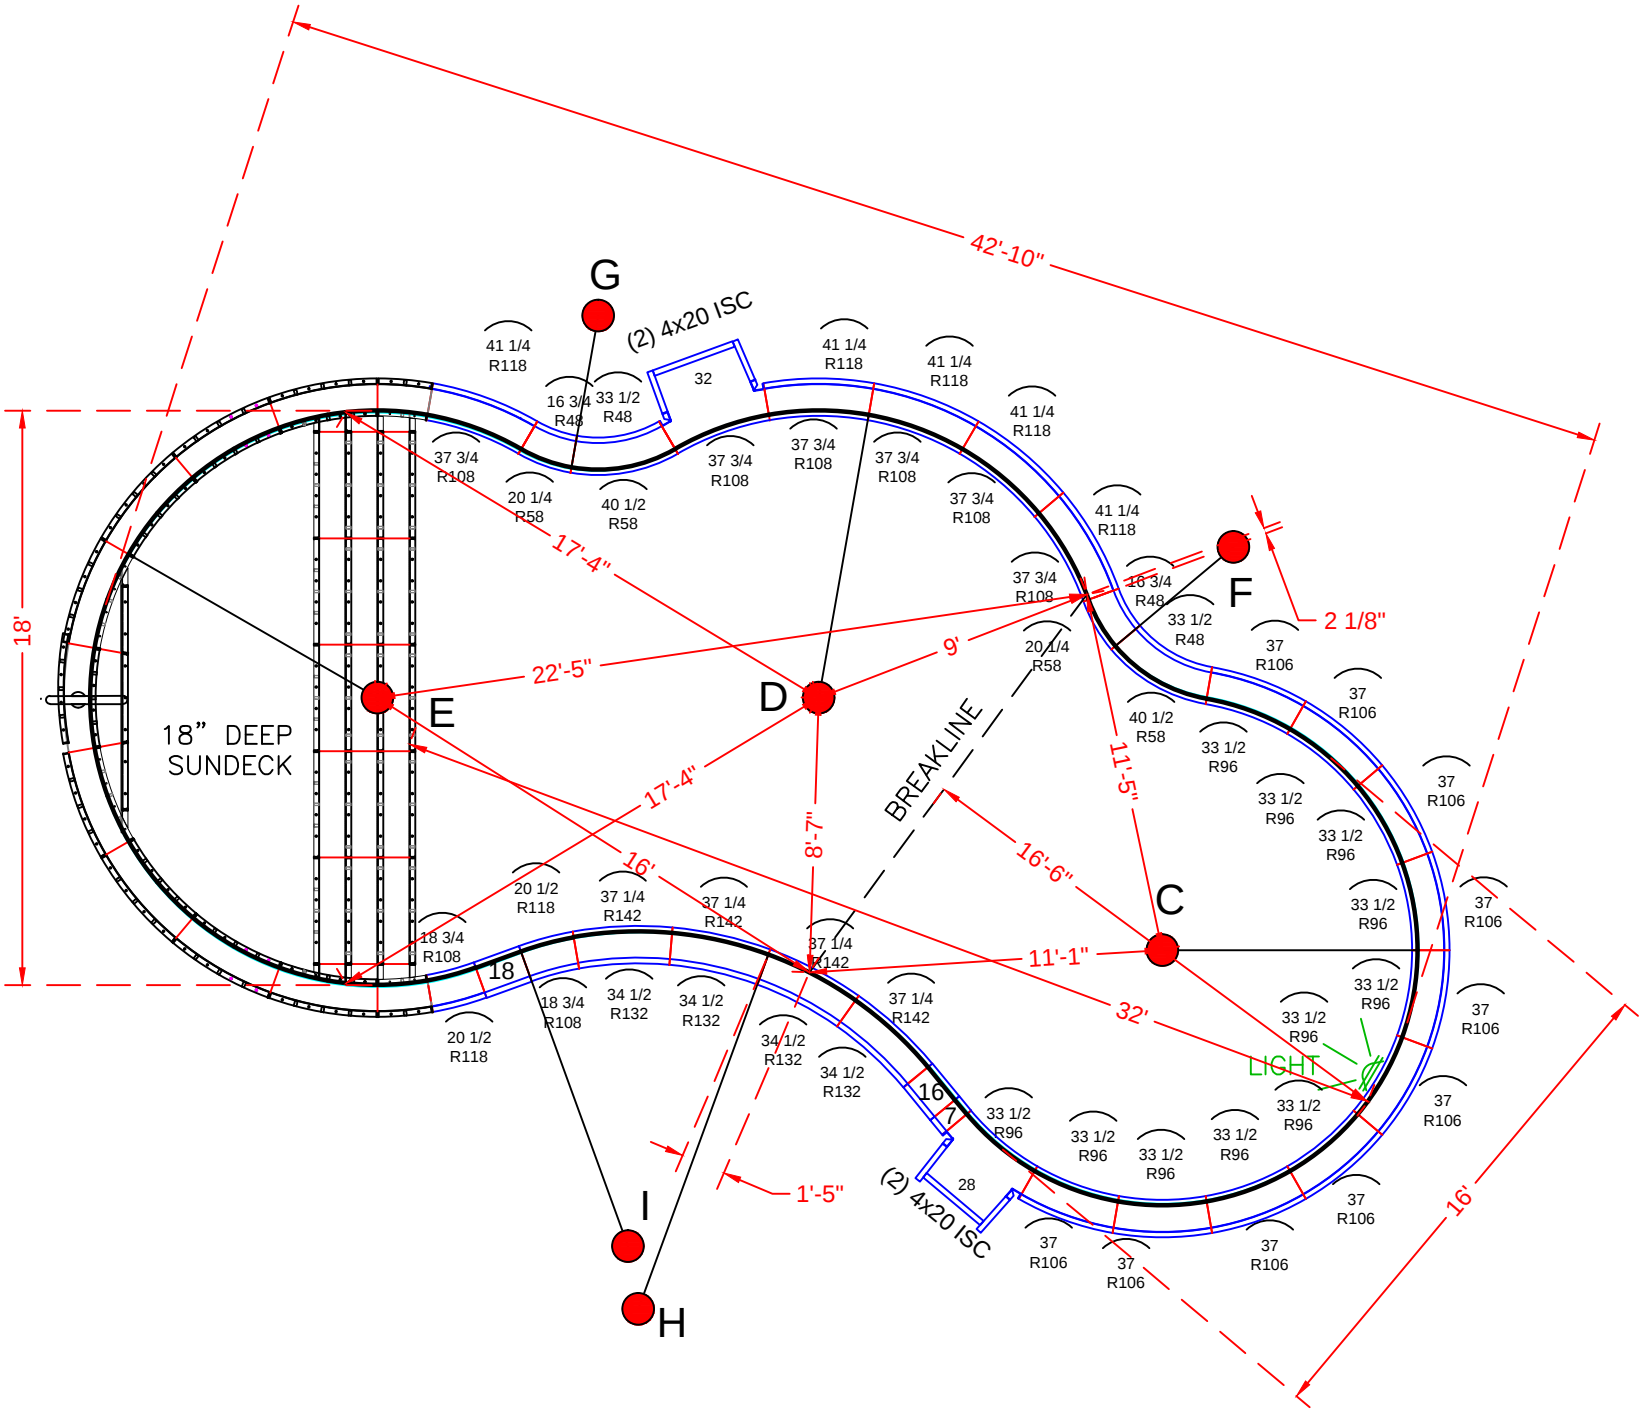

POOL PANEL DESCRIPTIONS

QTY.	DESCRIPTION
1	9' Radius Sundeck / Step Assembly
4	4" x 20" x 48" Adj Offset Hinged ISC (Pilaster)
1	28" x 48" Straight
1	32" x 48" Straight
	STRAIGHT PANELS
2	7" x 48" Straight
2	16" x 48" Straight
2	18" x 48" Straight
	RADIUS PANELS
2	16 3/4" x 48" - 48" OS Radius Panel
2	20 1/4" x 48" - 58" IS Radius Panel
2	33 1/2" x 48" - 48" OS Radius Panel
2	40 1/2" x 48" - 58" IS Radius Panel
11	33 1/2" x 48" - 96" IS Radius Panel (Light Panel)
10	37" x 48" - 106" OS Radius Panel
2	18 3/4" x 48" - 108" Radius Panel
2	20 1/2" x 48" - 118" Radius Panel
6	37 3/4" x 48" - 108" IS Radius Panel
5	41 1/4" x 48" - 118" OS Radius Panel
4	34 1/2" x 48" - 132" OS Radius Panel
4	37 1/4" x 48" - 142" IS Radius Panel

SEE DETAIL PAGE {
SKIMMER SIDES {
SKIMMERS {


D'AMBROSIO - 14 Knollcrest Drive
16' x 32' - 10" Concrete Wall - Sierra
w/ 9' Radius Vinyl Covered Sundeck / Steps
Pool Perimeter = 111'
Pool Area = 659 S. F.
Approximate Pool Gallons: 19,945 Gallons
Concrete Yards
- Pool Walls & Steps: 16.5 yards (15.72 exact)

PANEL LAYOUT


JOB #: 500244
DATE: 09-12-2013
SCALE: 1' = 1/9 "
DRAWN BY: SA & LH

REVISIONS		



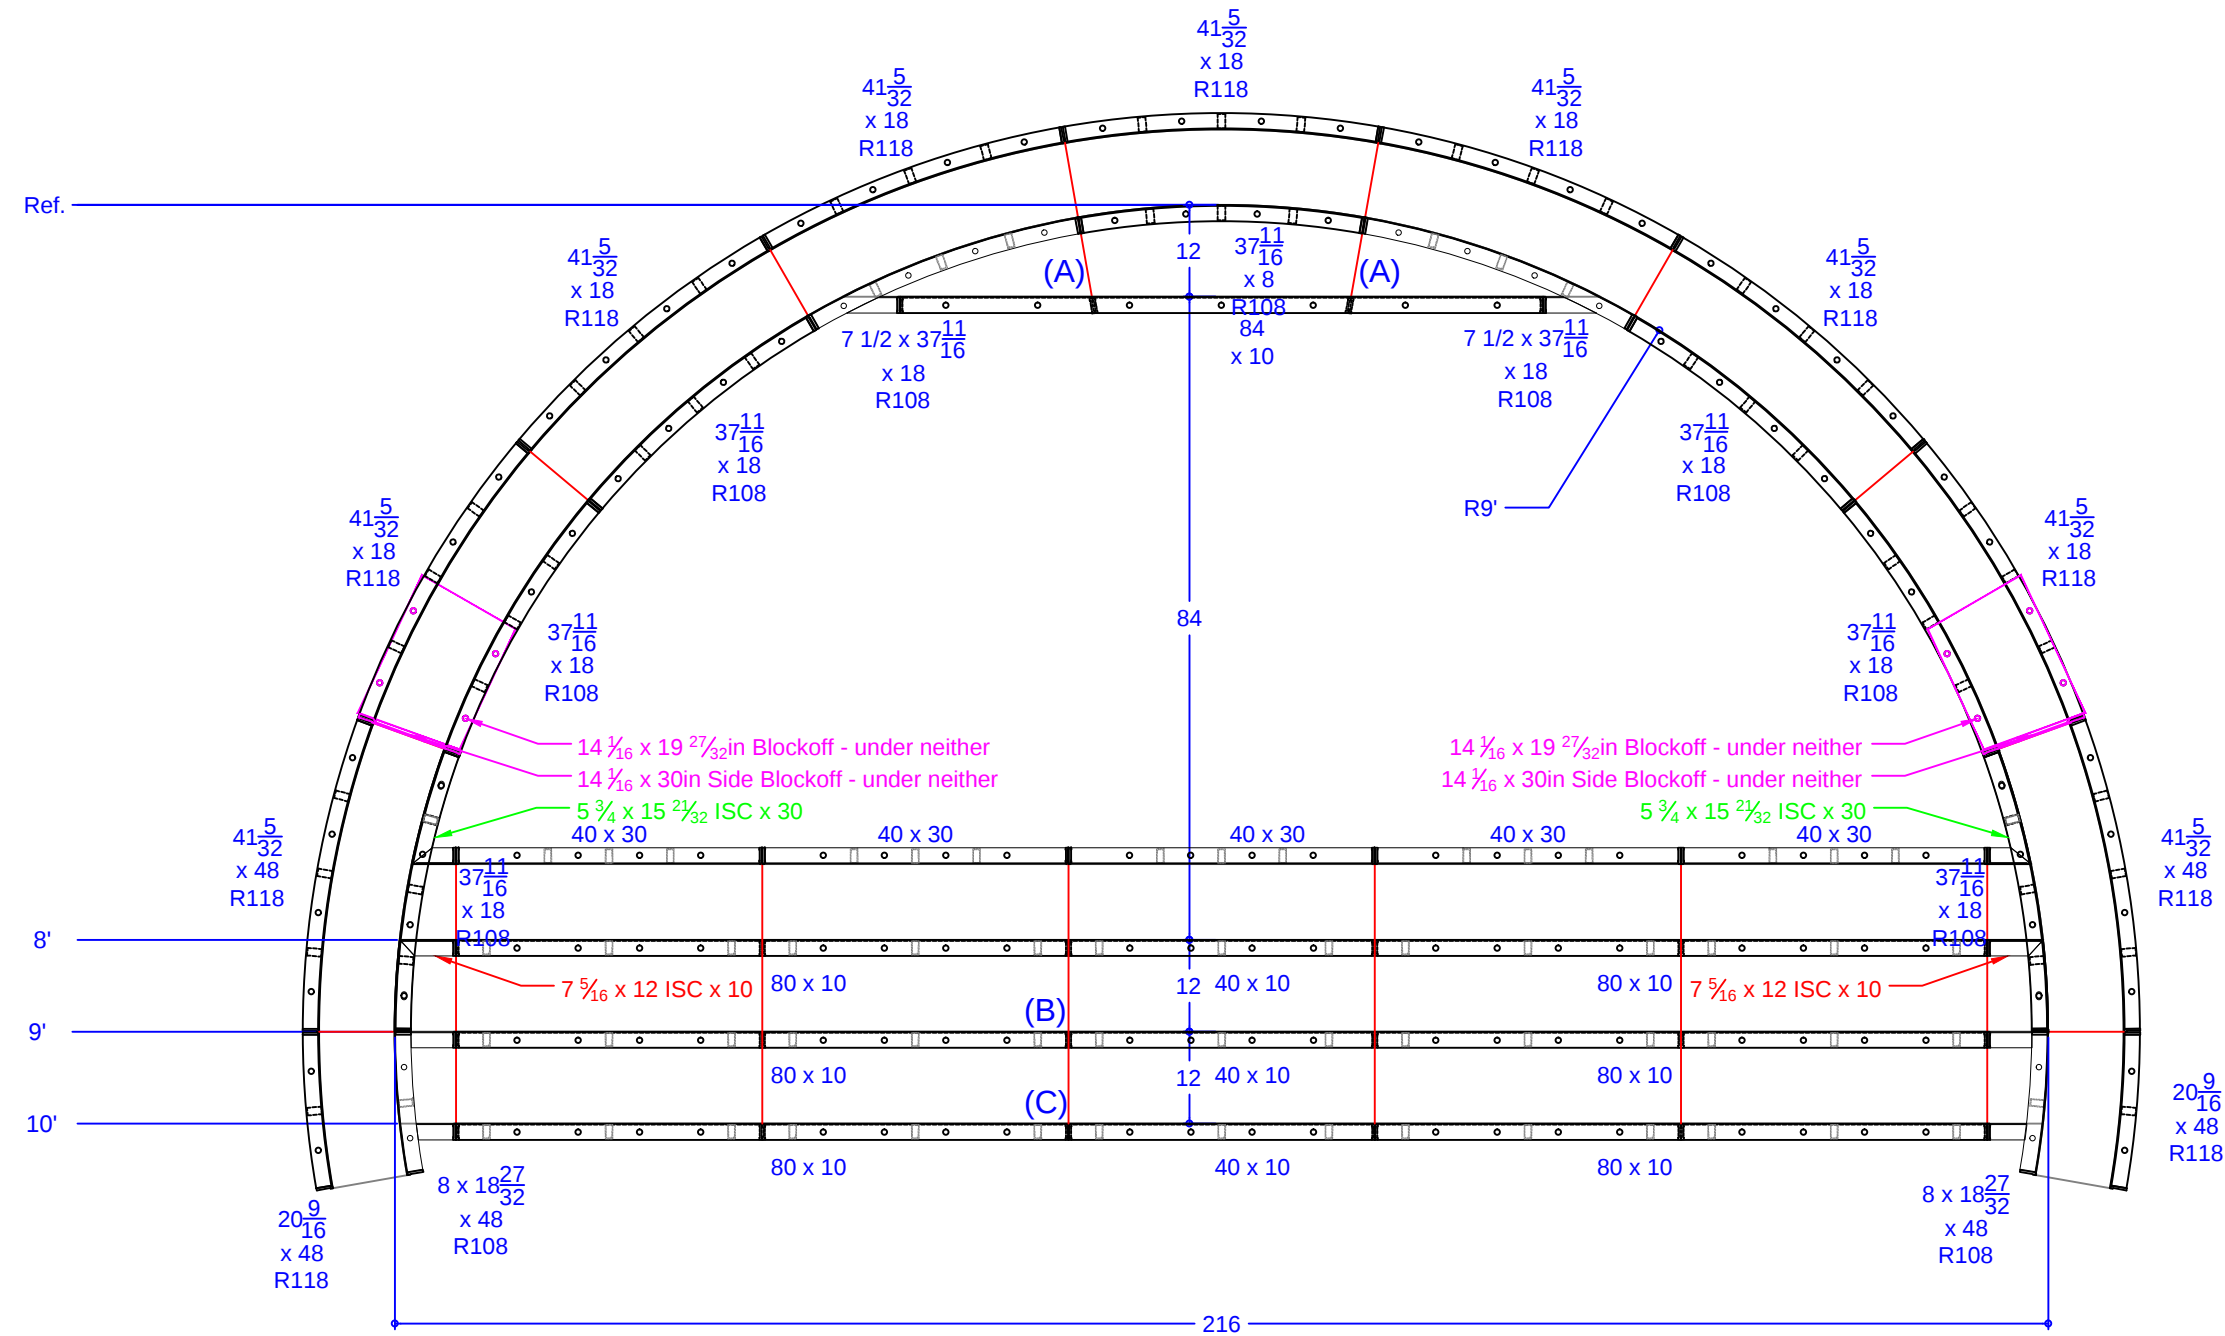

QTY.	DESCRIPTION
1	37 11/16 x 8 108R IS Panel - Top Riser
2	7 15/32 x 37 11/16 ISC Riser Side x 18 108R IS Panel
6	37 11/16 x 18 108R IS Panel
2	8 x 18 27/32 ISC Riser Side x 48 108R IS Panel
7	41 5/32 x 18 118R OS Panel
2	41 5/32 x 48 118R OS Panel
2	20 9/16 x 48 118R OS Panel
2	7 5/16 x 12 ISC x 10 108R IS Panel
2	5 3/4 x 15 21/32 ISC x 30 108R IS Panel
1	84 x 10 Riser - 2nd Top
6	80 x 10 Risers - Lower Wall
3	40 x 10 Risers - Lower Wall
5	40 x 30 Wall Panel SA
2	14 1/16 x 19 27/32 Blockoff
2	14 1/16 x 30 Blockoff

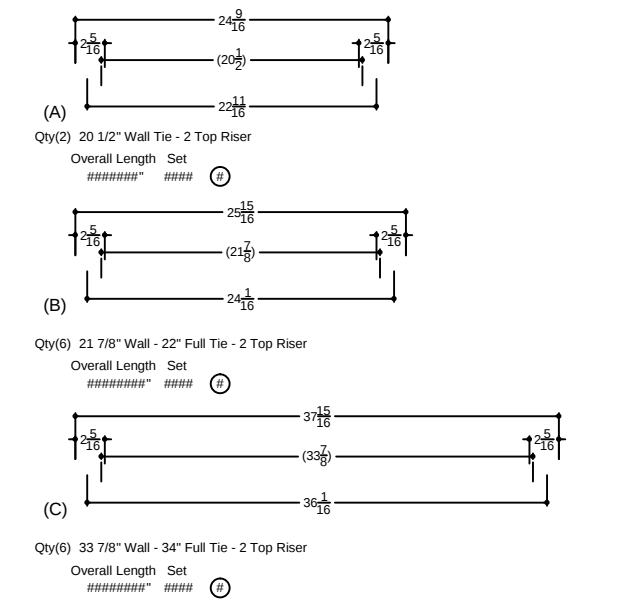

D'AMBROSIO - 14 Knollcrest Drive
 16' x 32' - 10" Concrete Wall - Sierra
 w/ 9' Radius Vinyl Covered Sundeck / Steps
 Pool Perimeter = 111'
 Pool Area = 659 S. F.
 Approximate Pool Gallons: 19,945 Gallons
 Concrete Yards
 - Pool Walls & Steps: 16.5 yards (15.72 exact)

SUN DECK DETAIL			
JOB #: 500244			
DATE: 09-12-2013			
SCALE: 1' = 1/2 "			
DRAWN BY: SA & LH			

