


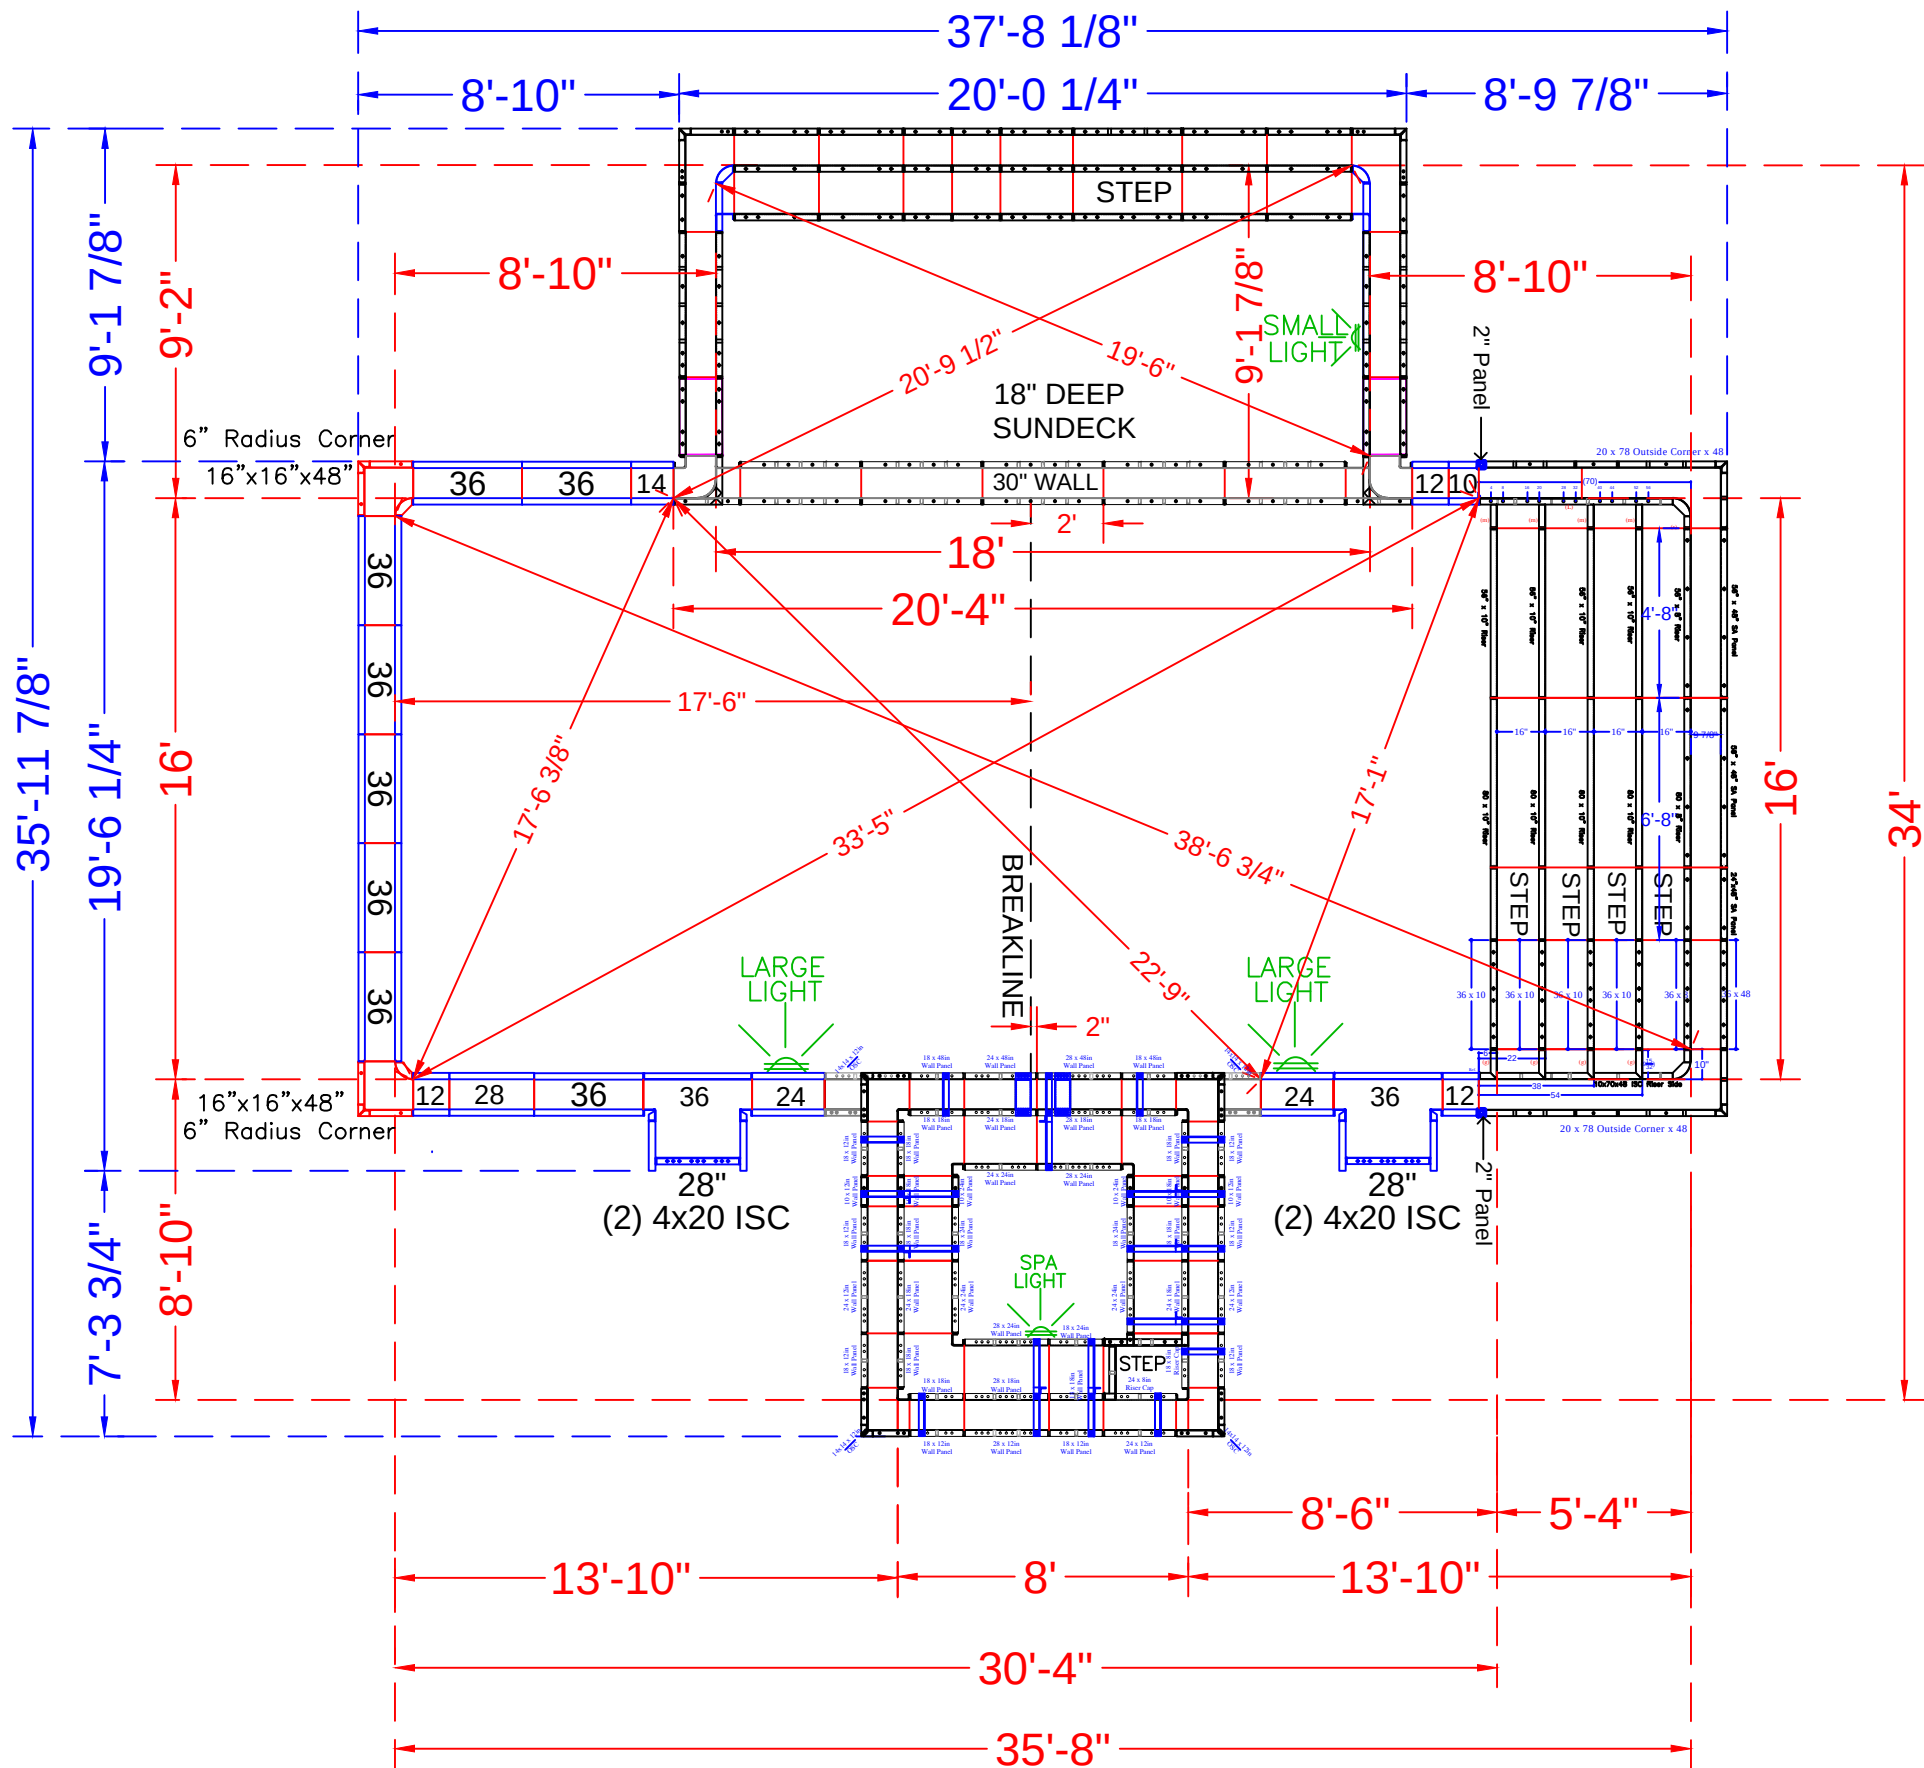

NOTE: SEE CONSTRUCTION DRAWING FOR POOL LOCATION

POOL PANEL DESCRIPTIONS

QTY.	DESCRIPTION
1	16' x 48" Custom Rectangle Step Assembly
1	18' Wide Custom Rectangle Side Sundeck Assembly
1	8' x 8' Square Spa Assembly
Corner Panels	
4	4" x 20" x 48" Adj Offset Hinged ISC (Pilaster)
2	16" x 16" w/ 6" Radius Inside Corner-SA
Straight Panels	
2	10" x 48" Panel
6	12" x 48" Panel
2	14" x 48" Panel
4	24" x 48" Panel
4	28" x 48" Panel
18	36" x 48" Panel

D'AVINO - 4 Gillingham Court

16' x 35'-8" - 10" Concrete Wall With
16'-0" x 5'-4" Vinyl Covered End Step &
9'-2" x 18'-0" Vinyl Covered Sundeck
Pool Perimeter = 120' Pool Area = 736 S. F.
Approximate Gallons of Pool: 19,500 Gallons

Concrete Yards
- Pool Walls, Spa & Steps: 33 yards (32.1 exact)


PANEL LAYOUT

JOB #: 2019-1856
DATE: 9-26-2019
DRAWN BY: SA




REVISIONS

STEP TIES:

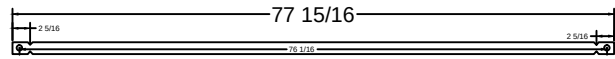


Bottom Tie 74" Full

16' Step
Qty(10)

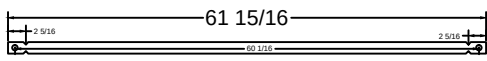


2nd Bottom Tie 58" Full

Qty(12)

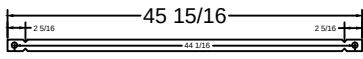


3rd Top Tie 42" Full

Qty(12)


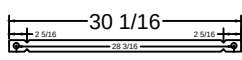


2nd Top Tie 26" True


Qty(12)

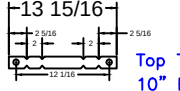

Top Tie
10" Full

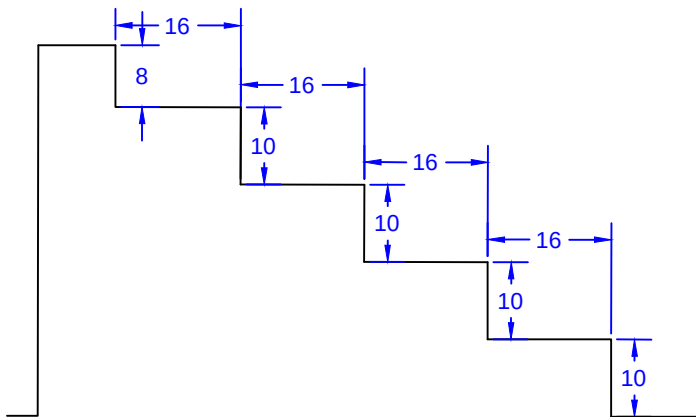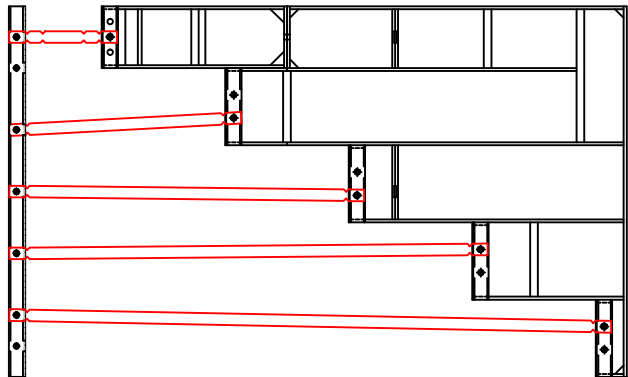

2" Panel

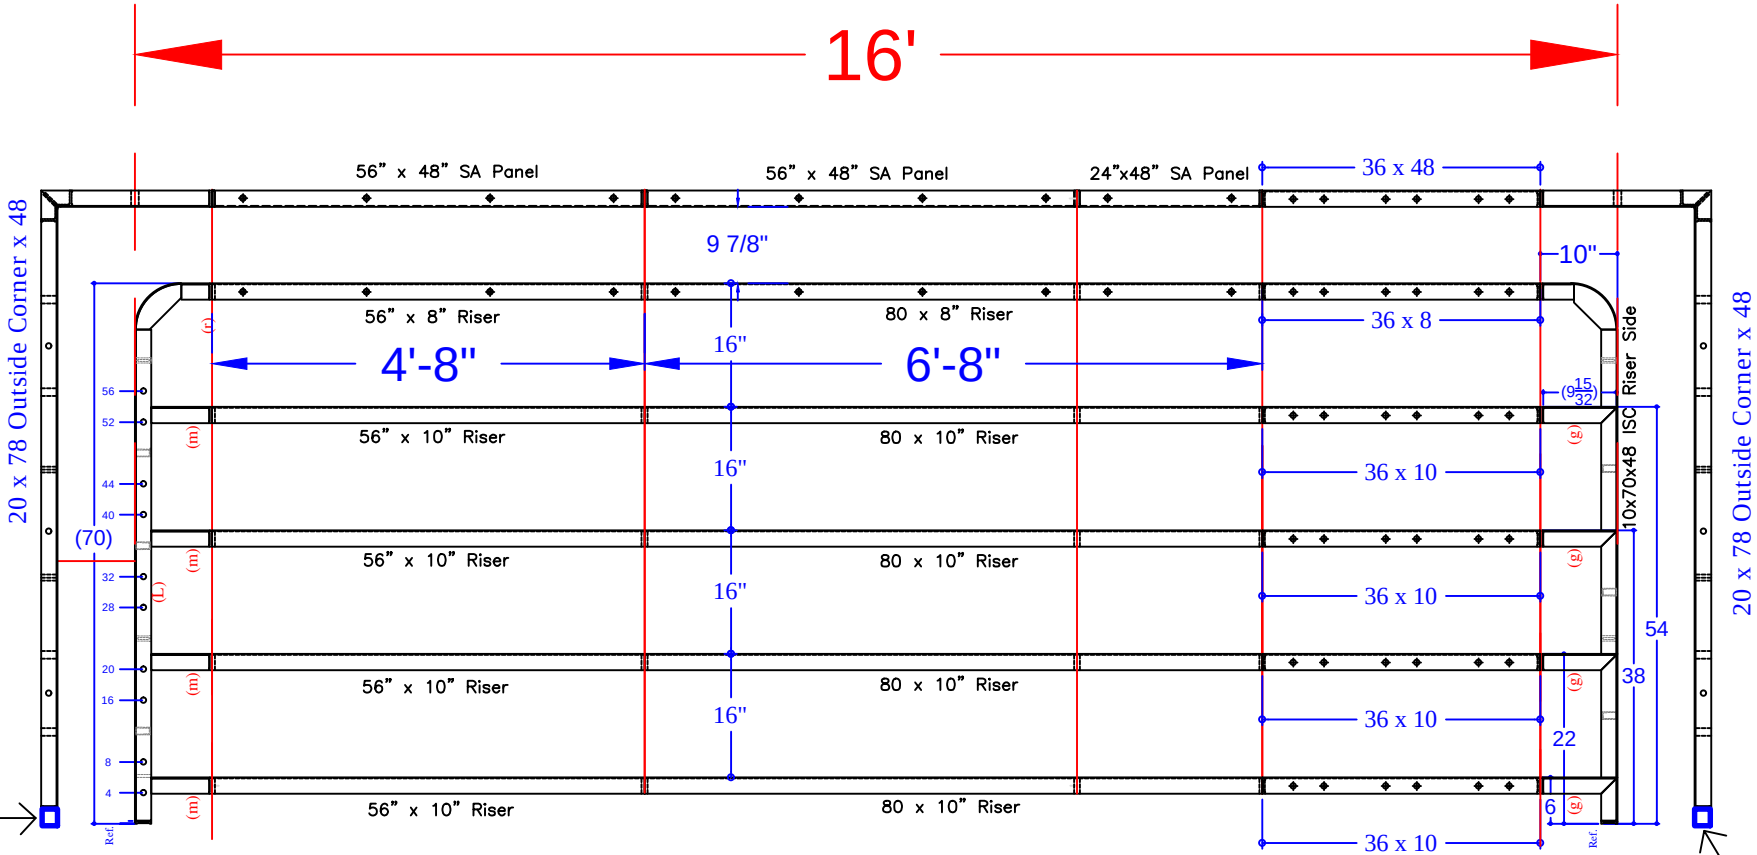

2" Panel

Notes:

*from 6'-4" Outside End Step Assembly w/ 6" R. Corners {

*from 8'-4" Outside End Step Assembly w/ 6" R. Corners {

*from 8'-4" Outside End Step Assembly w/ 24" R. Corners {

STEP PANEL DESCRIPTIONS

QTY.	DESCRIPTION
4	56 x 10 Risers
1	56 x 8 Top Riser
4	80 x 10 Risers
1	80 x 8 Top Riser
1	24 x 48 SA Panel
2	56 x 48 SA Panel-Back Wall
4	36 x 10 Riser
1	36 x 8 Riser
2	10 x 70 x 48 ISC Riser Sides (Right & Left)
2	2 x 48 Straight Panel
1	36 x 48 Straight Panel

D'AVINO - 4 Gillingham Court

16' x 35'-8" - 10" Concrete Wall With
16'-0" x 5'-4" Vinyl Covered End Step &
9'-2" x 18'-0" Vinyl Covered Sundeck
Pool Perimeter = 120' Pool Area = 736 S. F.
Approximate Gallons of Pool: 19,500 Gallons

Concrete Yards



- Pool Walls, Spa & Steps: 33 yards (32.1 exact)

STEP DETAIL

JOB #: 2019-1856
DATE: 9-26-2019
DRAWN BY: SA





SEASONAL WORLD
WE BUILD BACKYARDS!

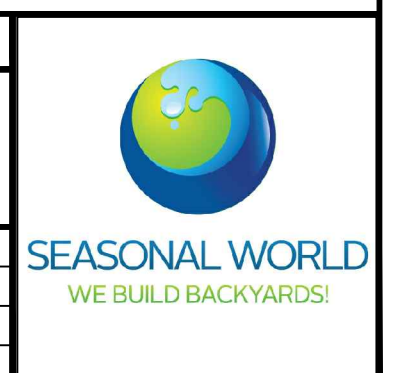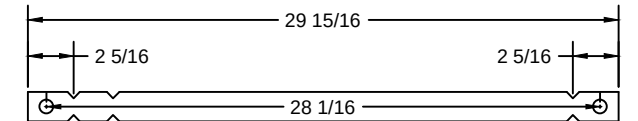

(A)

Diagram illustrating the dimensions and components of a 12' x 8' concrete slab:

- Overall Dimensions:** 12' (width) x 8' (depth).
- Internal Slab Dimensions:** 1'-6" (width) x 1'-6" (depth).
- Labels and Components:**
 - 48" Wall:** The top boundary of the slab.
 - 10" Step:** A vertical step at the top left corner.
 - Bench:** A vertical structure on the left side.
 - 1'-6" Slab:** The central rectangular area.
 - 1'-6" Spillover:** A horizontal structure at the bottom center.
 - ISC 4x14:** A vertical structure on the right side.
- Dimensions:**
 - Top width: 12'
 - Top depth: 8'
 - Left width: 1'-6"
 - Right width: 1'-6"
 - Bottom width: 1'-6"
 - Bottom depth: 1'-6"

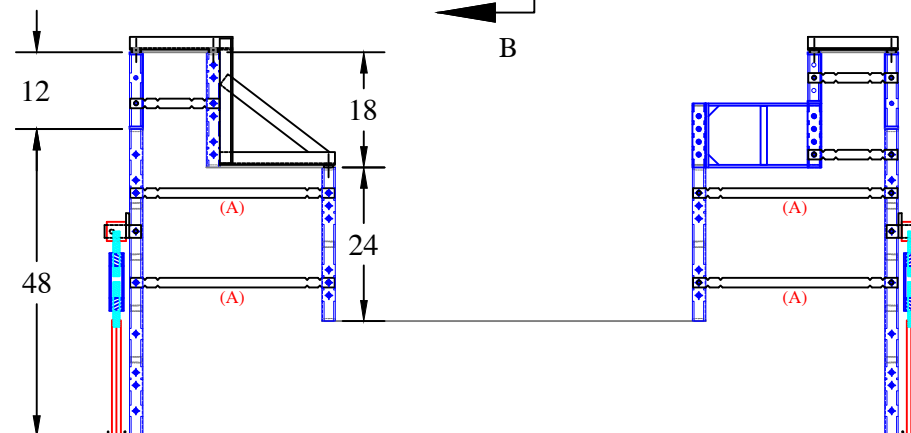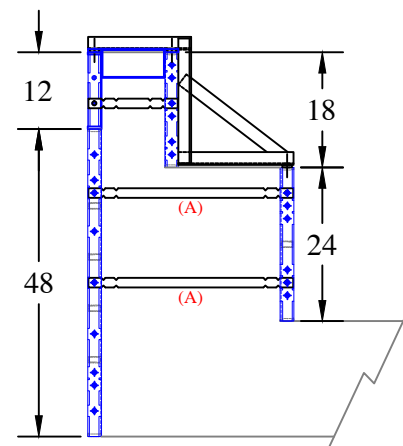

QTY	DESCRIPTION
8	Parapet Brackets - 10in Wall
8	Parapet Bracket - 28in Wall- 18in Bench
4	Wall Leveler - Turnbuckle x 34.5
28	31 15/16" Overall Wall Tie "A"

Concrete Yards
- Pool Walls, Spa & Steps: 33 yards (32.1 exact)