


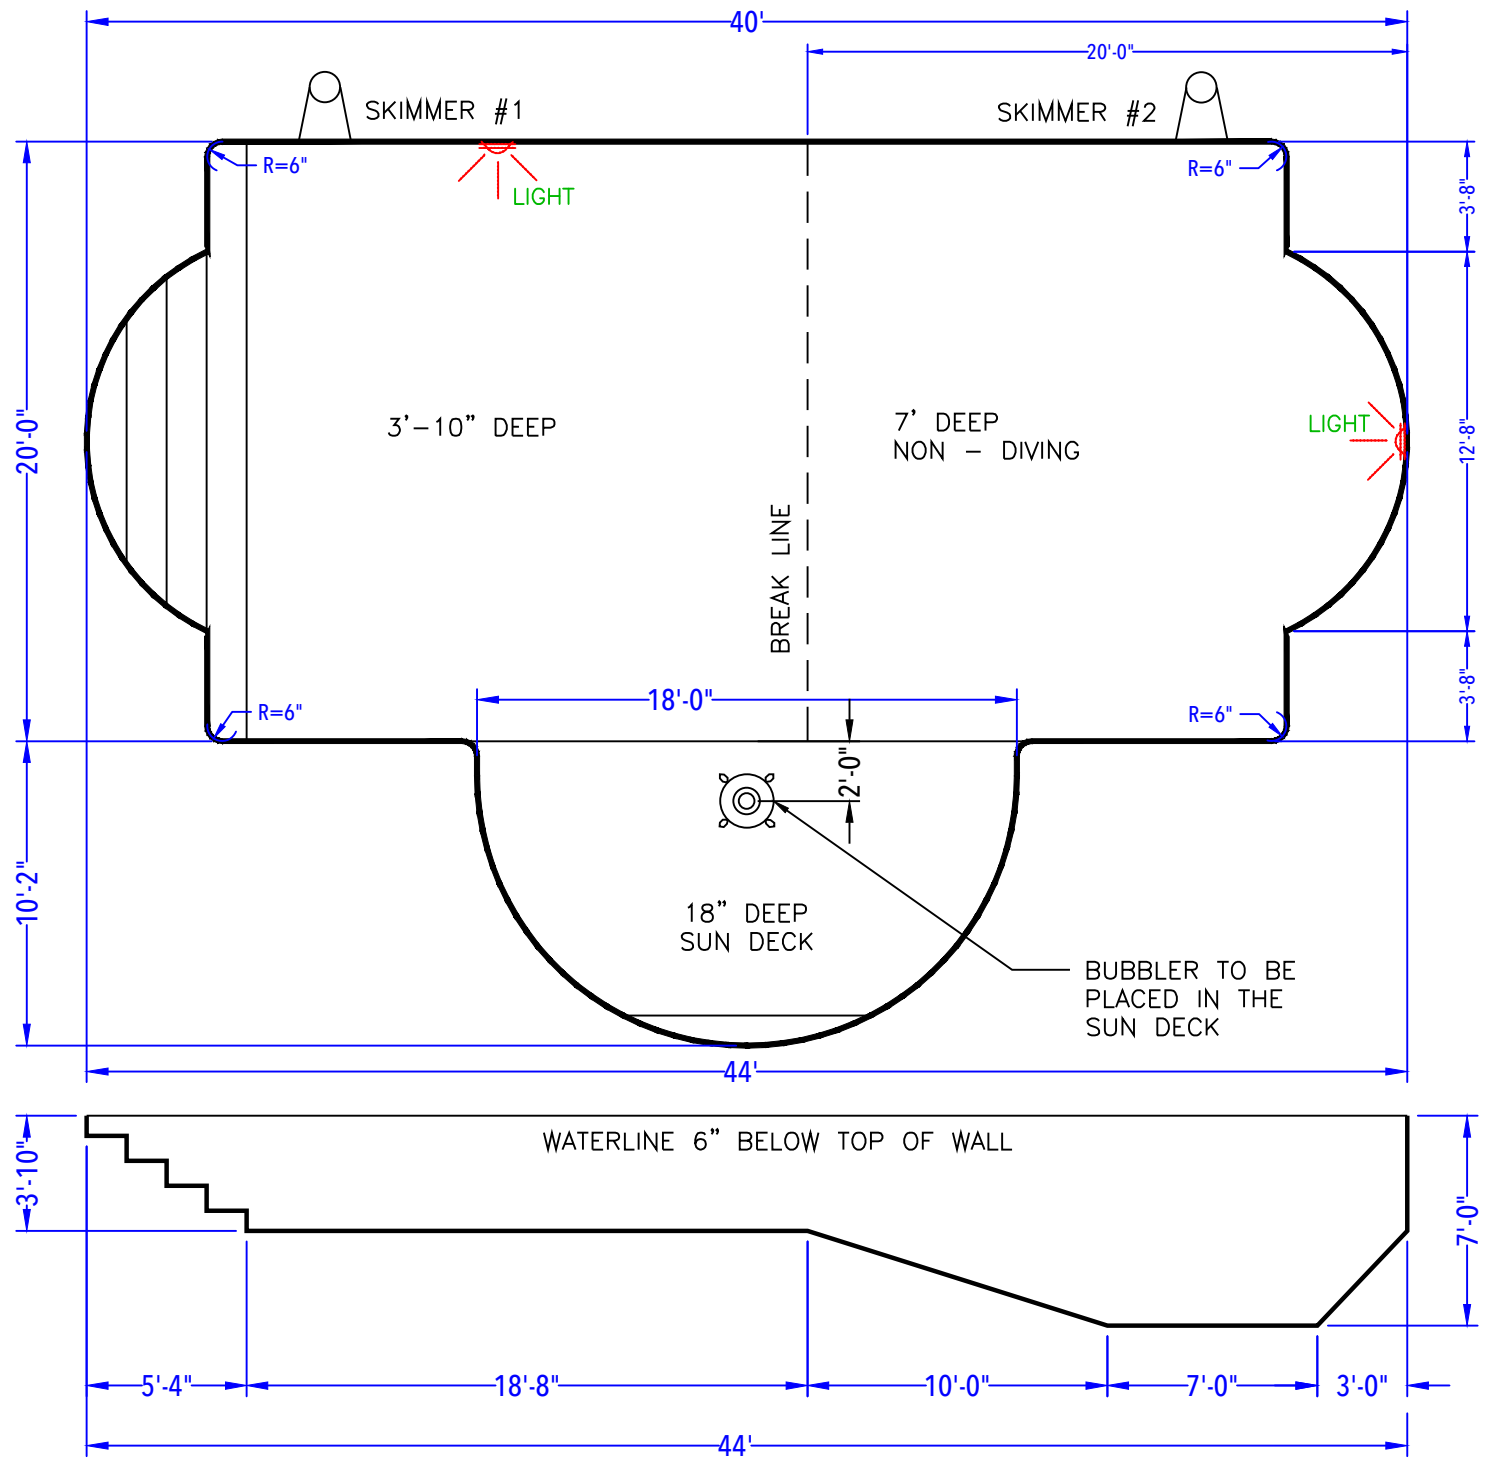


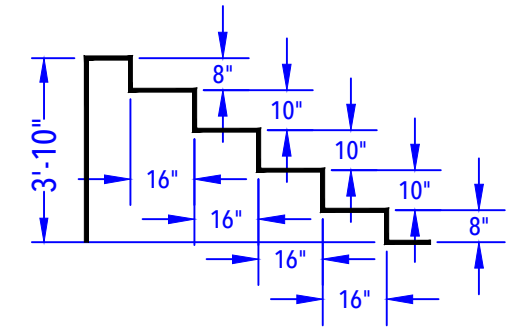

DEPTH DETAIL

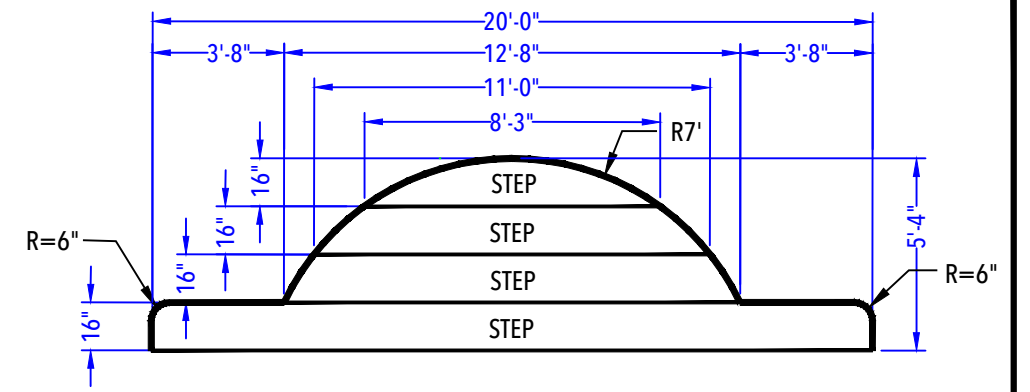

ENTRY STEP DETAIL
(After Concrete & Liner)
N.T.S.

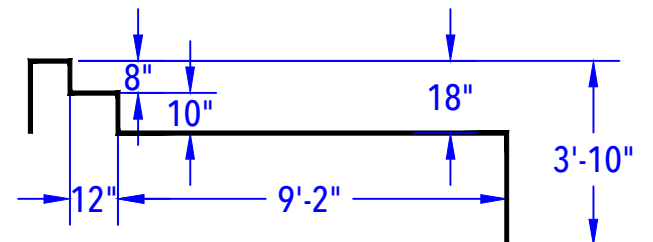

SIDE SUN DECK DETAIL
(After Concrete & Liner)
N.T.S.

DAYA - 9 Gordons Corner Road

20' x 44' - 10" Concrete Wall - Double Roman End L-Shape
w/ 20' Wide Roman End Vinyl Covered Step & 10'-2" x 18' Sun Deck
Pool Perimeter = 130' Pool Area = 941 S. F.
Approximate Gallons of Pool: 32,855 Gallons

CUSTOMER APPROVAL:

X _____ DATE: _____.

POOL LAYOUT PLAN

JOB #: 500327
DATE: 10-11-2013
SCALE: 1' = 1/6"
DRAWN BY: LKH

NO.	REVISION	DATE
1.	REVISE TYPO IN SHALLOW END.	10-14-13 LKH