

NODE POINT MEASUREMENTS

A-B = 30' (HOUSE)
A-C = 59'-6 3/8"
A-D = 50'-2 3/4"
A-E = 37'-6 1/8"
A-F = 68'-1 1/4"
A-G = 52'-4 3/8"
A-H = 32'-5 3/4"

B-C = 51'-11 1/4"
B-D = 42'-5 5/8"
B-E = 24'-0 3/8"
B-F = 51'-9 1/8"
B-G = 51'-6 1/8"
B-H = 37'-4 7/8"

C-D = 9'-9 5/8"
C-E = 27'-11 1/4"
C-F = 18'-9 7/8"
C-G = 12'-9 7/8"
C-H = 28'-9"

D-E = 18'-5 3/8"
D-F = 21'-7 1/8"
D-G = 12'-9 7/8"
D-H = 20'-11 7/8"


E-F = 31'-0 3/4"
E-G = 28'-6 1/8"
E-H = 20'-9 7/8"

F-G = 31'-2 1/4"
F-H = 42'-2 3/8"

G-H = 19'-11 1/8"

RADI MEASUREMENTS

C = 9' RADIUS
D = 9' RADIUS
E = 9' RADIUS
F = 9'-9 7/8" RADIUS
G = 3'-9 7/8" RADIUS
H = 11'-9 7/8" RADIUS

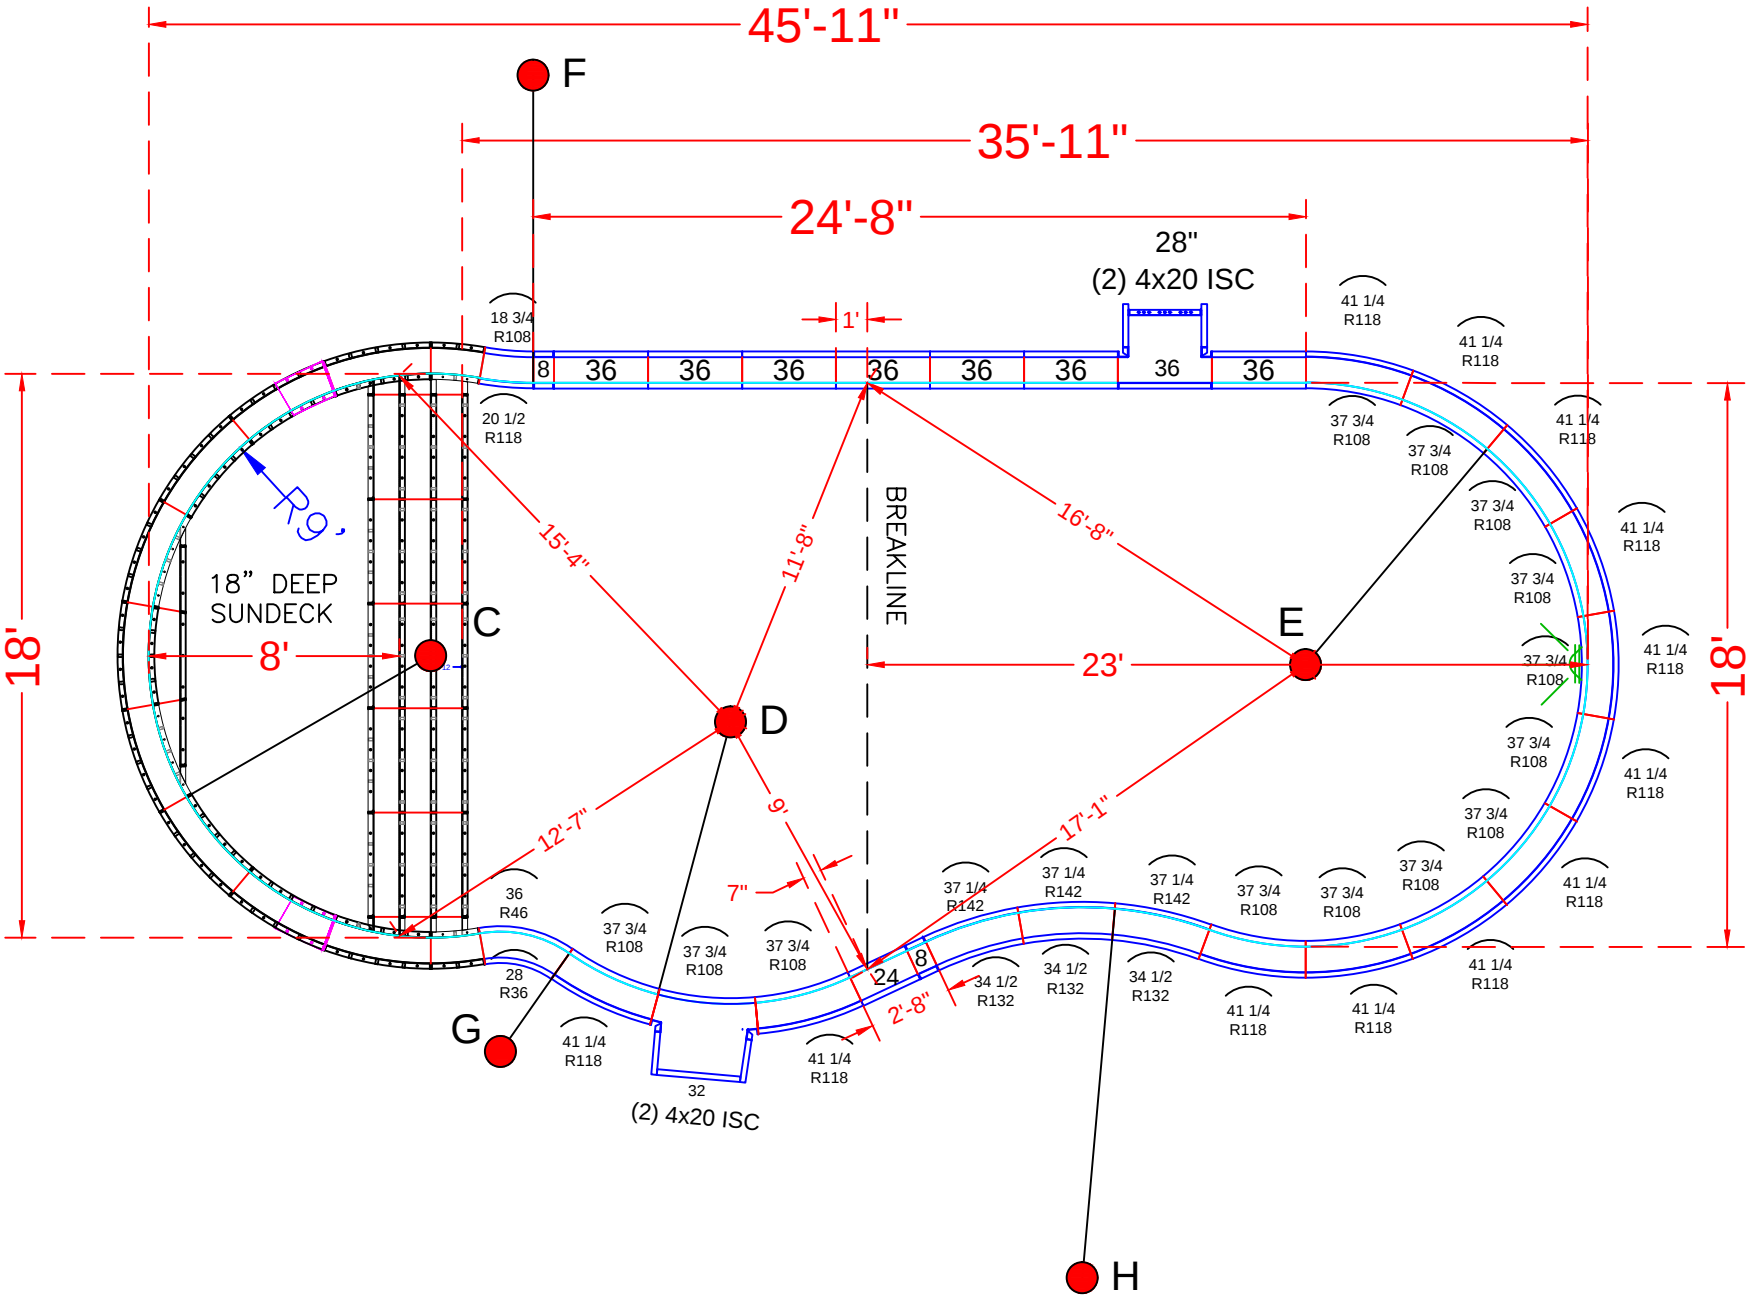

POOL PANEL DESCRIPTIONS

SEE DETAIL PAGE {
SKIMMER SIDES {

SKIMMERS {

QTY.	DESCRIPTION
1	9' Radius Sundek / Step Assembly
4	4" x 20" x 48" Adj Offset Hinged ISC (Pilaster)
STRAIGHT PANELS	
1	28" x 48" Straight
1	32" x 48" Straight
4	8" x 48" Straight
2	24" x 48" Straight
15	36" x 48" Straight
RADIUS PANELS	
1	28" x 48" - 36" Radius Panel
1	36" x 48" - 46" Radius Panel
1	18 3/4" x 48" - 108" Radius Panel
1	20 1/2" x 48" - 118" Radius Panel
13	37 3/4" x 48" - 108" Radius Panel
12	41 1/4" x 48" - 118" Radius Panel
3	34 1/2" x 48" - 132" OS Radius Panel
3	37 1/4" x 48" - 142" IS Radius Panel

DAYTON - 76 Bar Harbor Road
18' x 36' - 10" Concrete Wall - Straight Wall Kidney
w/ 9' Radius Vinyl Covered Sundek / Steps
Pool Perimeter = 114'
Pool Area = 761 S. F.
Approximate Pool Gallons: 29,400 Gallons
Concrete Yards
- Pool Walls & Steps: 20 yards (18.74 exact)

PANEL LAYOUT

JOB #: 500216
DATE: 02-01-2013
SCALE: 1' = 1/6 "
DRAWN BY: SA & LH

REVISIONS



