

DE LA UZ - 18 Staghorn Drive

16' x 35' - 10" Concrete Wall Spartan w /
8' x 16' Vinyl Covered Sundeck & Step Combo
Pool Perimeter = 96 Ln. Ft. Pool Area = 532 Sq. Ft.
Approximate Gallons of Pool: 13,948 Gallons

POOL LAYOUT PLAN

JOB #: 181115
DATE: 10-10-2018
SCALE: 3/16" = 1'-0"
DRAWN BY: JP

NO.

REVISION

DATE



SEASONAL WORLD
WE BUILD BACKYARDS!


By signing below, Buyer states that he/she has reviewed all items that are detailed on this Pool Layout Plan. Buyer further acknowledges that the manner in which all depths are showcased is approved along with location and placement of all specified items as detailed herein. This Pool Layout Plan requires a signature from Management for it to be valid and accepted by Seasonal World. Seasonal World reserves the right to alter, amend and/or change anything listed herein. Seasonal World is not responsible for any typographical errors and/or omissions. In the event that a product and/or service is listed on this Pool Layout Plan and it has not been paid for via the Contact or a Contract Addendum, this does not entitle the Buyer to receive said product and/or service. Product and/or service must be purchased and paid for in order for Seasonal World to provide it to the Buyer, unless otherwise specified in writing.

THUS, BY SIGNING BELOW BUYER APPROVES THE POOL LAYOUT PLAN AS DETAILED HEREIN AND BUYER IS IN AGREEMENT WITH THE TERMS AND CONDITIONS AS SET FORTH HEREIN.


X
Buyer(s) Signature

X
Seasonal World Representative

X
Seasonal World Management

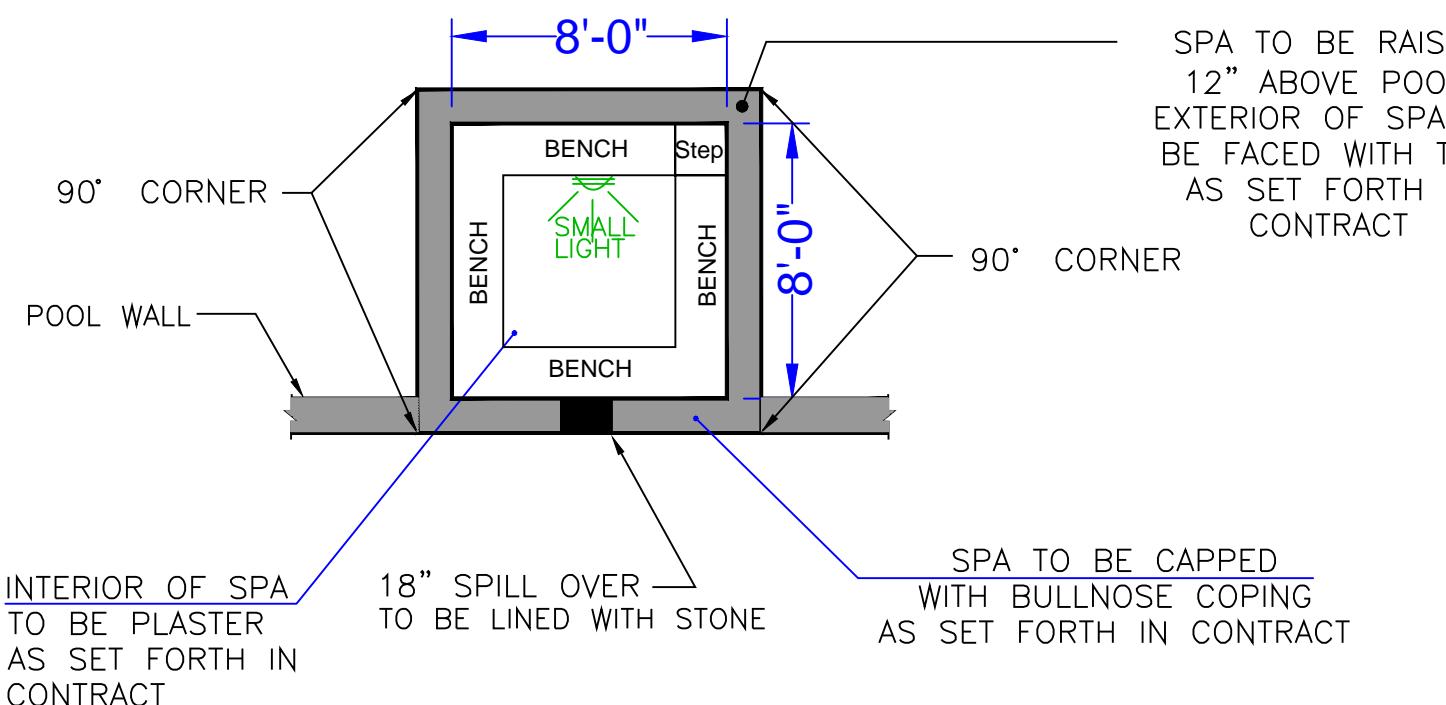

SPA DETAIL
(After Bottom & Plaster)
N.T.S

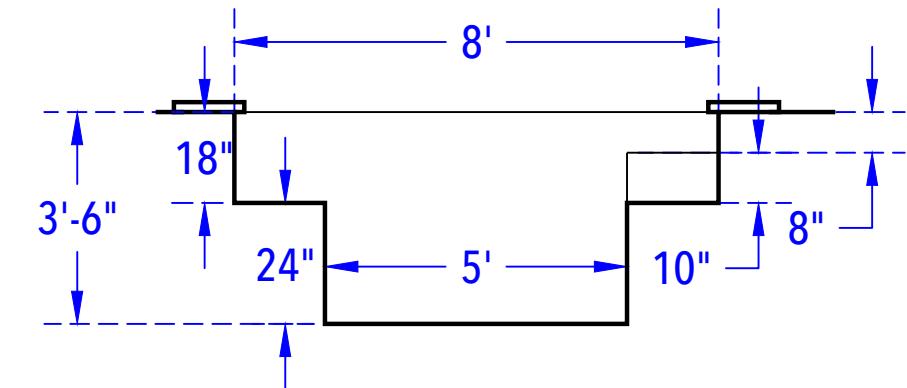

SPA ELEVATION
(After Bottom & Plaster)
N.T.S

DE LA UZ - 18 Staghorn Drive
Spa Perimeter = 32' Spa Area = 64 S. F.
Approximate Gallons of Spa: 780 Gallons

BUYER SIGNOFF			
<p>By signing below, Buyer states that he/she has reviewed all items that are detailed on this Spa Layout Plan. Buyer further acknowledges that the manner in which all depths are showcased is approved along with location and placement of all specified items as detailed herein. This Spa Layout Plan requires a signature from Management for it to be valid and accepted by Seasonal World. Seasonal World reserves the right to alter, amend and/or change anything listed herein. Seasonal World is not responsible for any typographical errors and/or omissions. In the event that a product and/or service is listed on this Spa Layout Plan and it has not been paid for via the Contact or a Contract Addendum, this does not entitle the Buyer to receive said product and/or service. Product and/or service must be purchased and paid for in order for Seasonal World to provide it to the Buyer, unless otherwise specified in writing.</p> <p>THUS, BY SIGNING BELOW BUYER APPROVES THE SPA LAYOUT PLAN AS DETAILED HEREIN AND BUYER IS IN AGREEMENT WITH THE TERMS AND CONDITIONS AS SET FORTH HEREIN.</p>			
<input checked="" type="checkbox"/> Buyer(s) Signature		Date	
<input checked="" type="checkbox"/> Seasonal World Representative		Date	
<input checked="" type="checkbox"/> Seasonal World Management		Date	

SPA LAYOUT PLAN			
JOB #: 555400 DATE: 10-5-2018 SCALE: N.T.S. DRAWN BY: JP			
NO.	REVISION	DATE	


SEASONAL WORLD
WE BUILD BACKYARDS!