

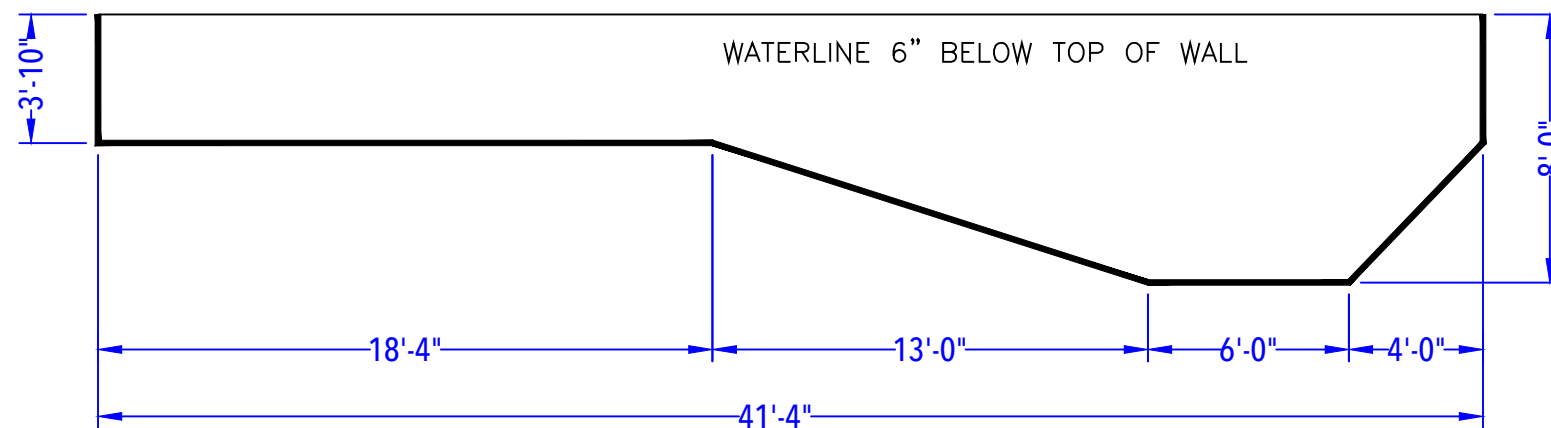
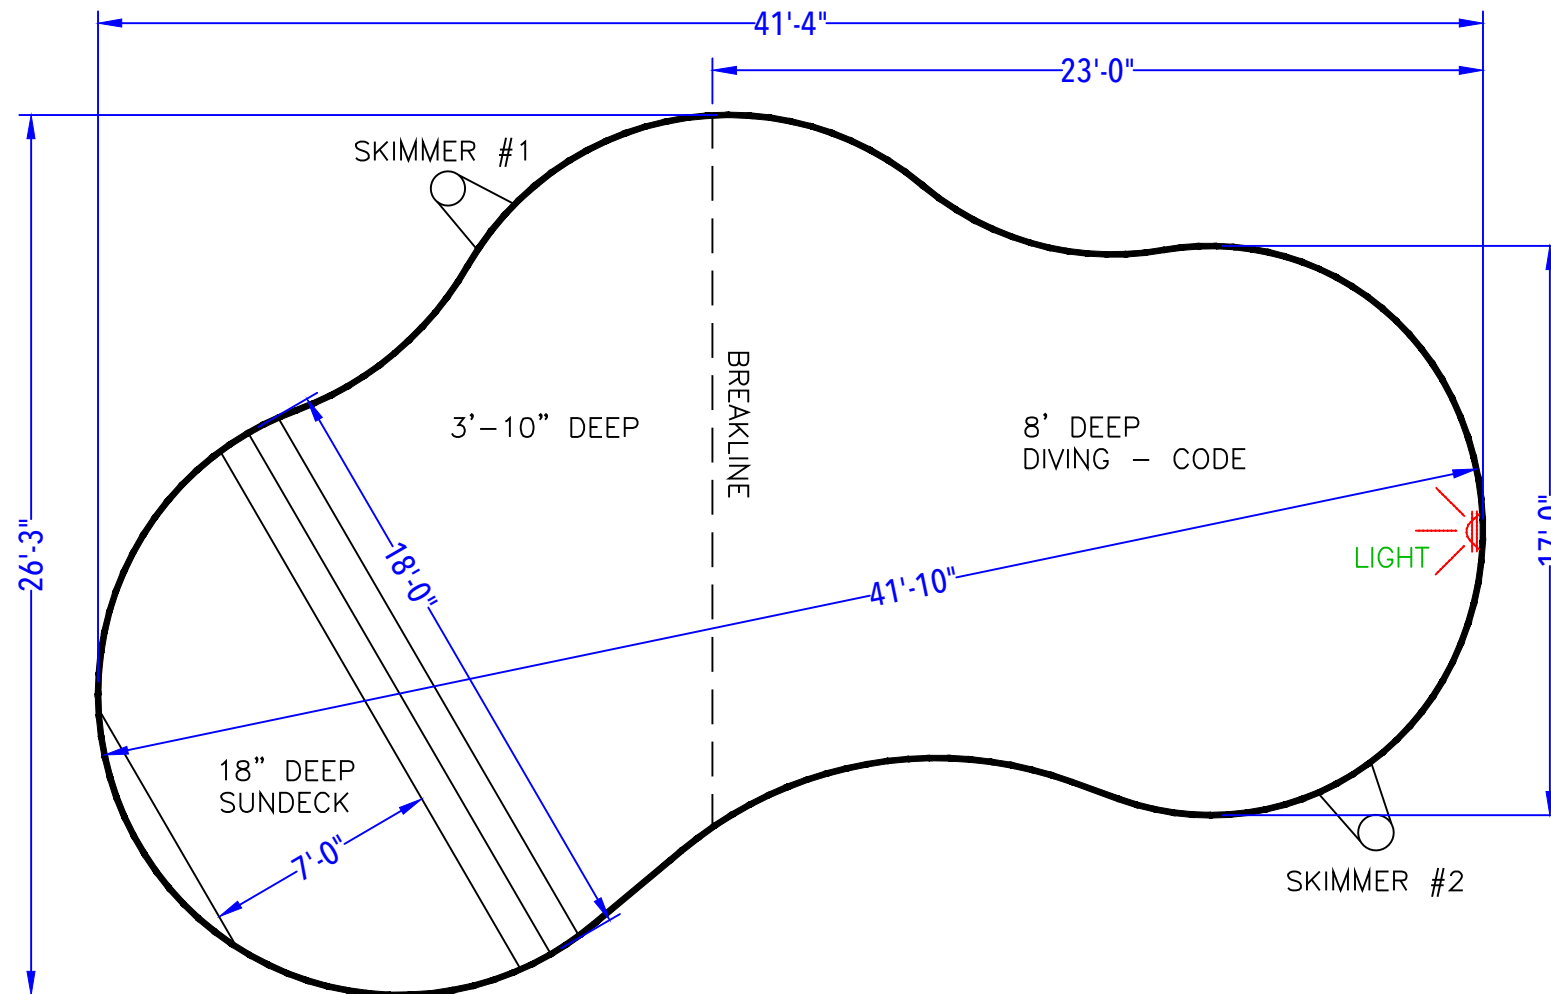


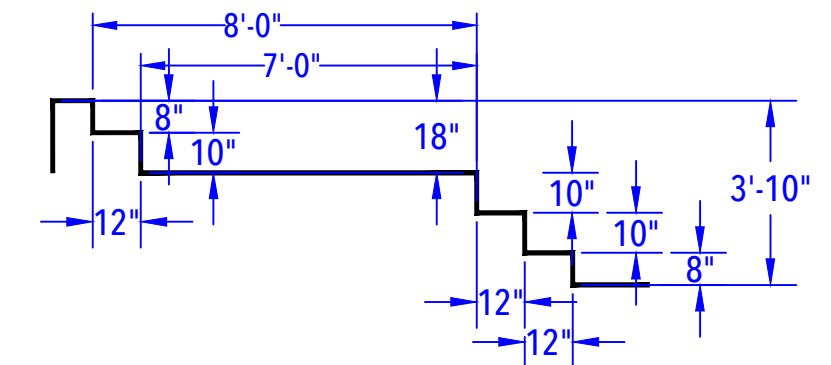

DEPTH DETAIL

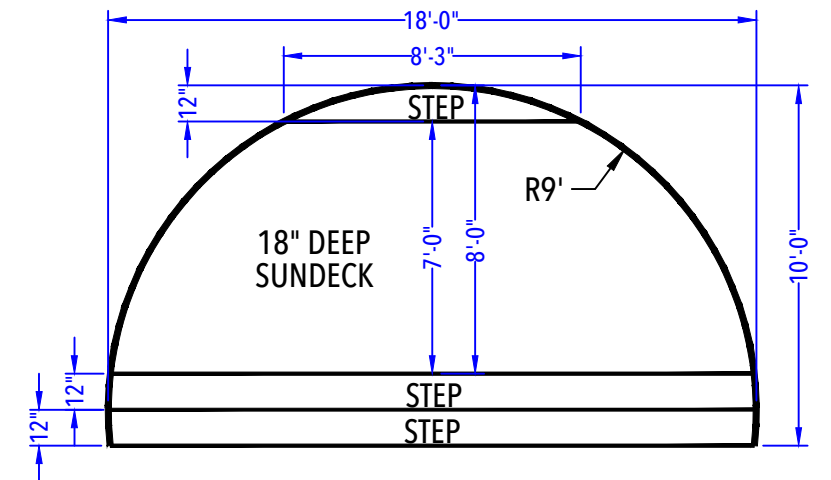

SUN DECK & ENTRY STEP DETAIL
(After Concrete & Liner)
 N.T.S.

DEAL - 5 Stanley Drive
 16' x 32' - 10" Concrete Wall - Freeform
 w/ 9' Radius Vinyl Covered Sun Deck / Steps
 Pool Perimeter = 110'
 Pool Area = 705 S. F.
 Approximate Pool Gallons: 26,870 Gallons

CUSTOMER APPROVAL:

X _____ DATE: _____.

POOL LAYOUT PLAN

JOB #: 500312
 DATE: 12-20-2013
 SCALE: 1' = 1/6"
 DRAWN BY: LKH

NO.	REVISION	DATE

\\Server1\scans\Lana\logolana.jpg