

NODE POINT MEASUREMENTS

C-D = 12'-10 1/4"
C-E = 23'-10 1/4"
C-F = 24'-9 3/8"
C-G = 24'-7 1/4"
C-H = 21'-1 3/8"
C-I = 30'-6 7/8"
C-J = 18'-9 7/8"

D-E = 13'-11 1/8"
D-F = 14'-8"
D-G = 14'-10 3/4"
D-H = 22'-10 3/4"
D-I = 17'-9 5/8"
D-J = 18'-9 7/8"

E-F = 1'
E-G = 1'
E-H = 20'
E-I = 17'-2 1/4"
E-J = 32'-5 1/2"

F-G = 1'
F-H = 20'-9 1/2"
F-I = 16'-9 7/8"
F-J = 33'-0 3/4"


G-H = 19'-10 1/2"
G-I = 17'-9 3/4"
G-J = 33'-5 3/8"

H-I = 36'-0 7/8"
H-J = 38'-7 3/4"

I-J = 28'-1 1/8"

RADII MEASUREMENTS

C = 9' RADIUS
D = 9' RADIUS
E = 9' RADIUS
F = 8' RADIUS
G = 8' RADIUS
H = 11'-9 7/8" RADIUS
I = 8'-9 7/8" RADIUS
J = 9'-9 7/8" RADIUS

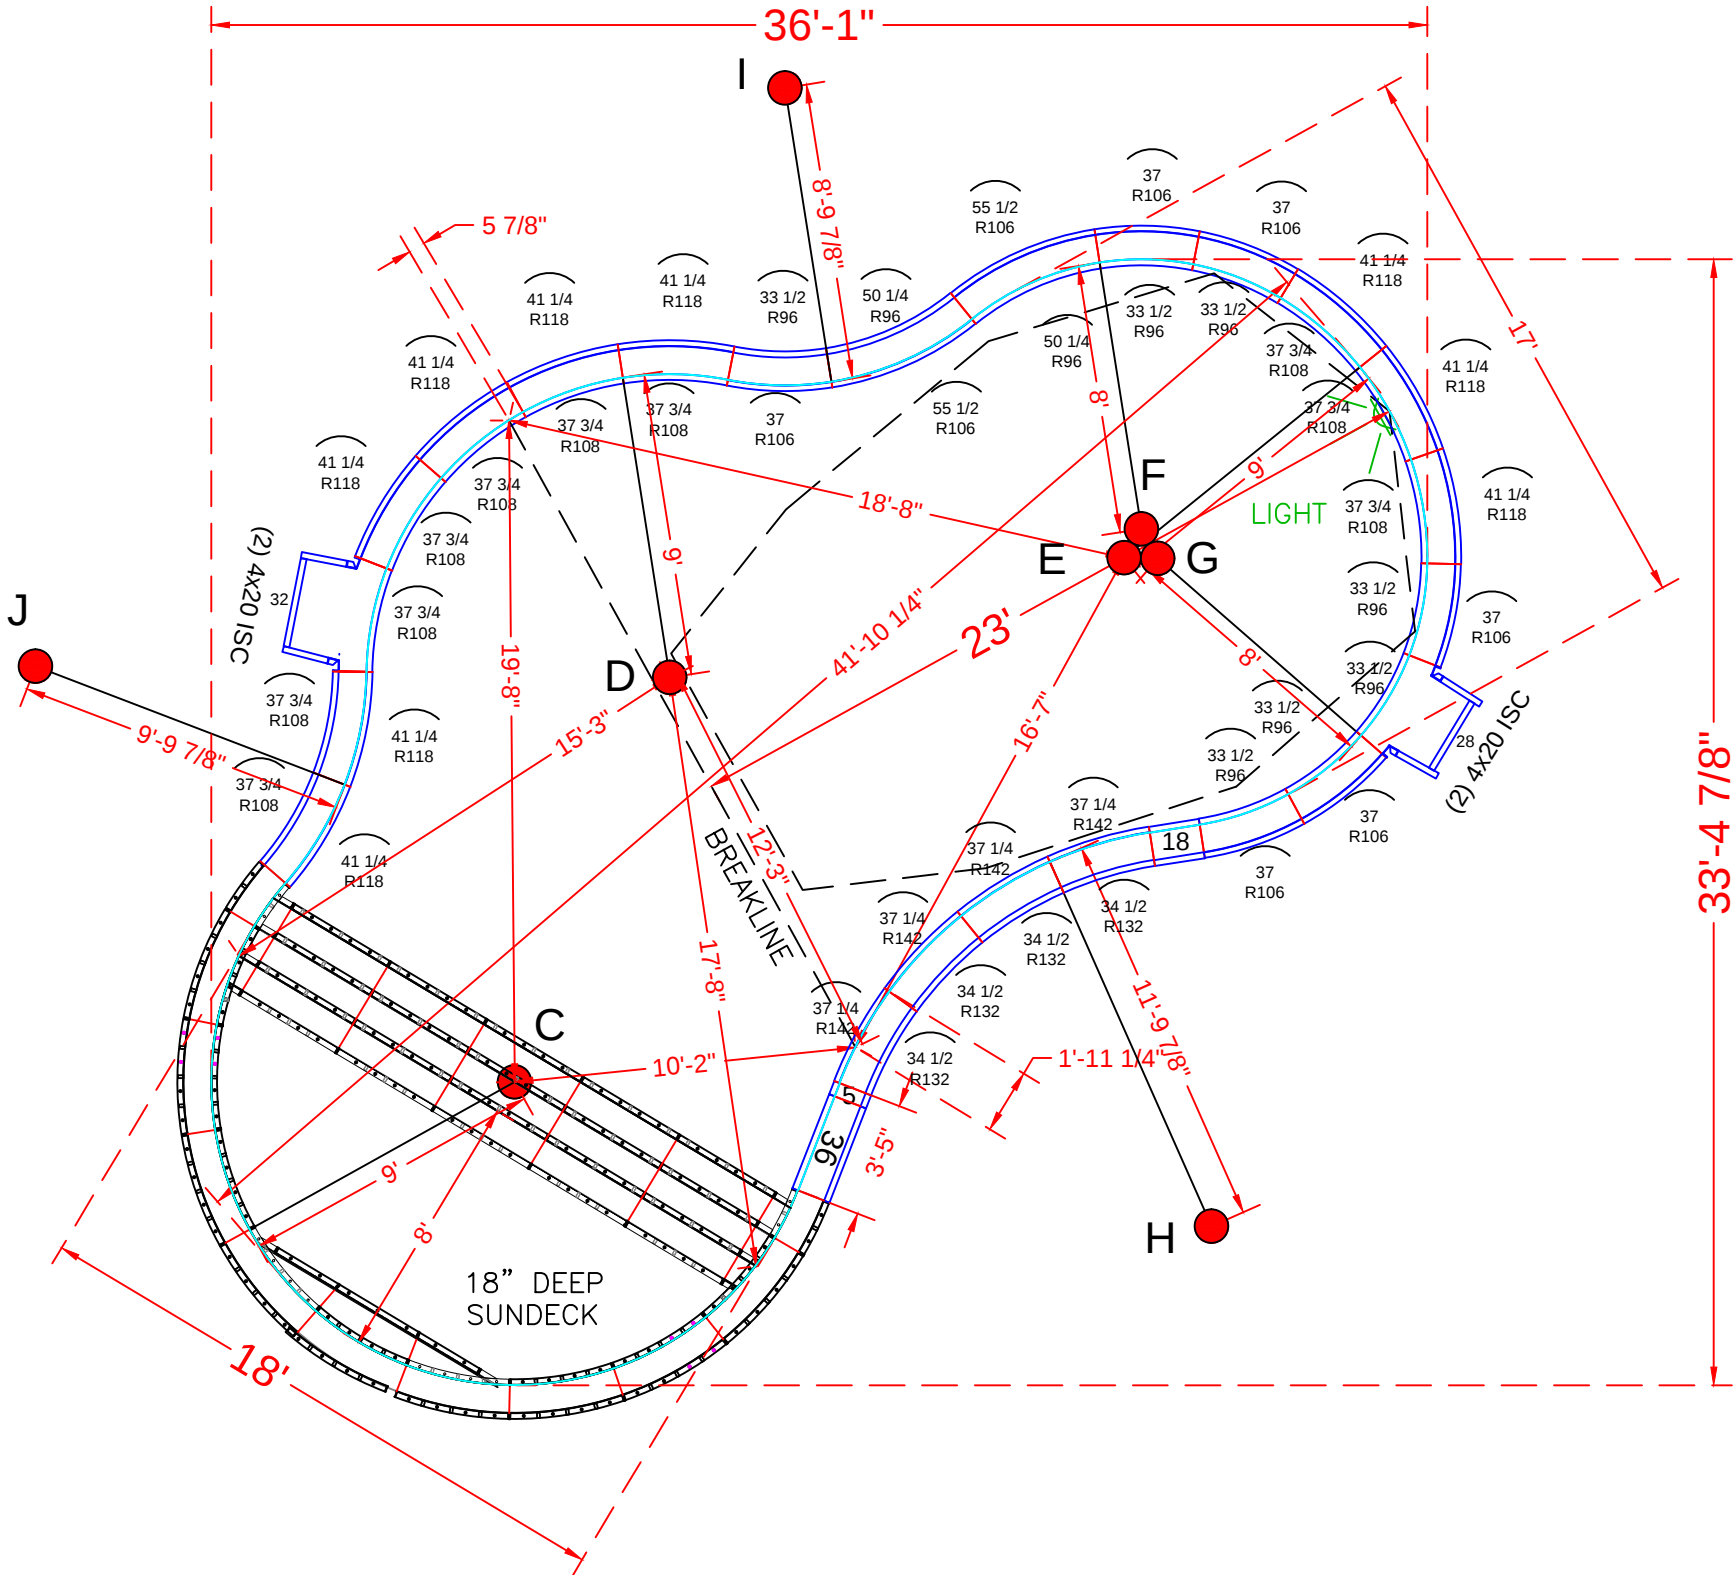

POOL PANEL DESCRIPTIONS

QTY.	DESCRIPTION
1	9' Radius Sundeck / Step Assembly
4	4" x 20" x 48" Adj Offset Hinged ISC (Pilaster)
1	28" x 48" Straight
1	32" x 48" Straight
	STRAIGHT PANELS
2	5" x 48" Straight
2	18" x 48" Straight
2	36" x 48" Straight
	RADIUS PANELS
7	33 1/2" x 48" - 96" IS Radius Panel (Light Panel)
6	37" x 48" - 106" OS Radius Panel
2	50 1/4" x 48" - 96" IS Radius Panel
2	55 1/2" x 48" - 106" OS Radius Panel
10	37 3/4" x 48" - 108" IS Radius Panel
9	41 1/4" x 48" - 118" OS Radius Panel
4	34 1/2" x 48" - 132" OS Radius Panel
4	37 1/4" x 48" - 142" IS Radius Panel


DEAL - 5 Stanley Drive
16' x 32' - 10" Concrete Wall - Freeform
w/ 9' Radius Vinyl Covered Sun Deck / Steps
Pool Perimeter = 110'
Pool Area = 705 S. F.
Approximate Pool Gallons: 26,870 Gallons
Concrete Yards
- Pool Walls & Steps: 17 yards (16.2 exact)

PANEL LAYOUT


JOB #: 500312
DATE: 01-27-2014
SCALE: 1' = 1/10 "
DRAWN BY: SA & LH

REVISIONS		



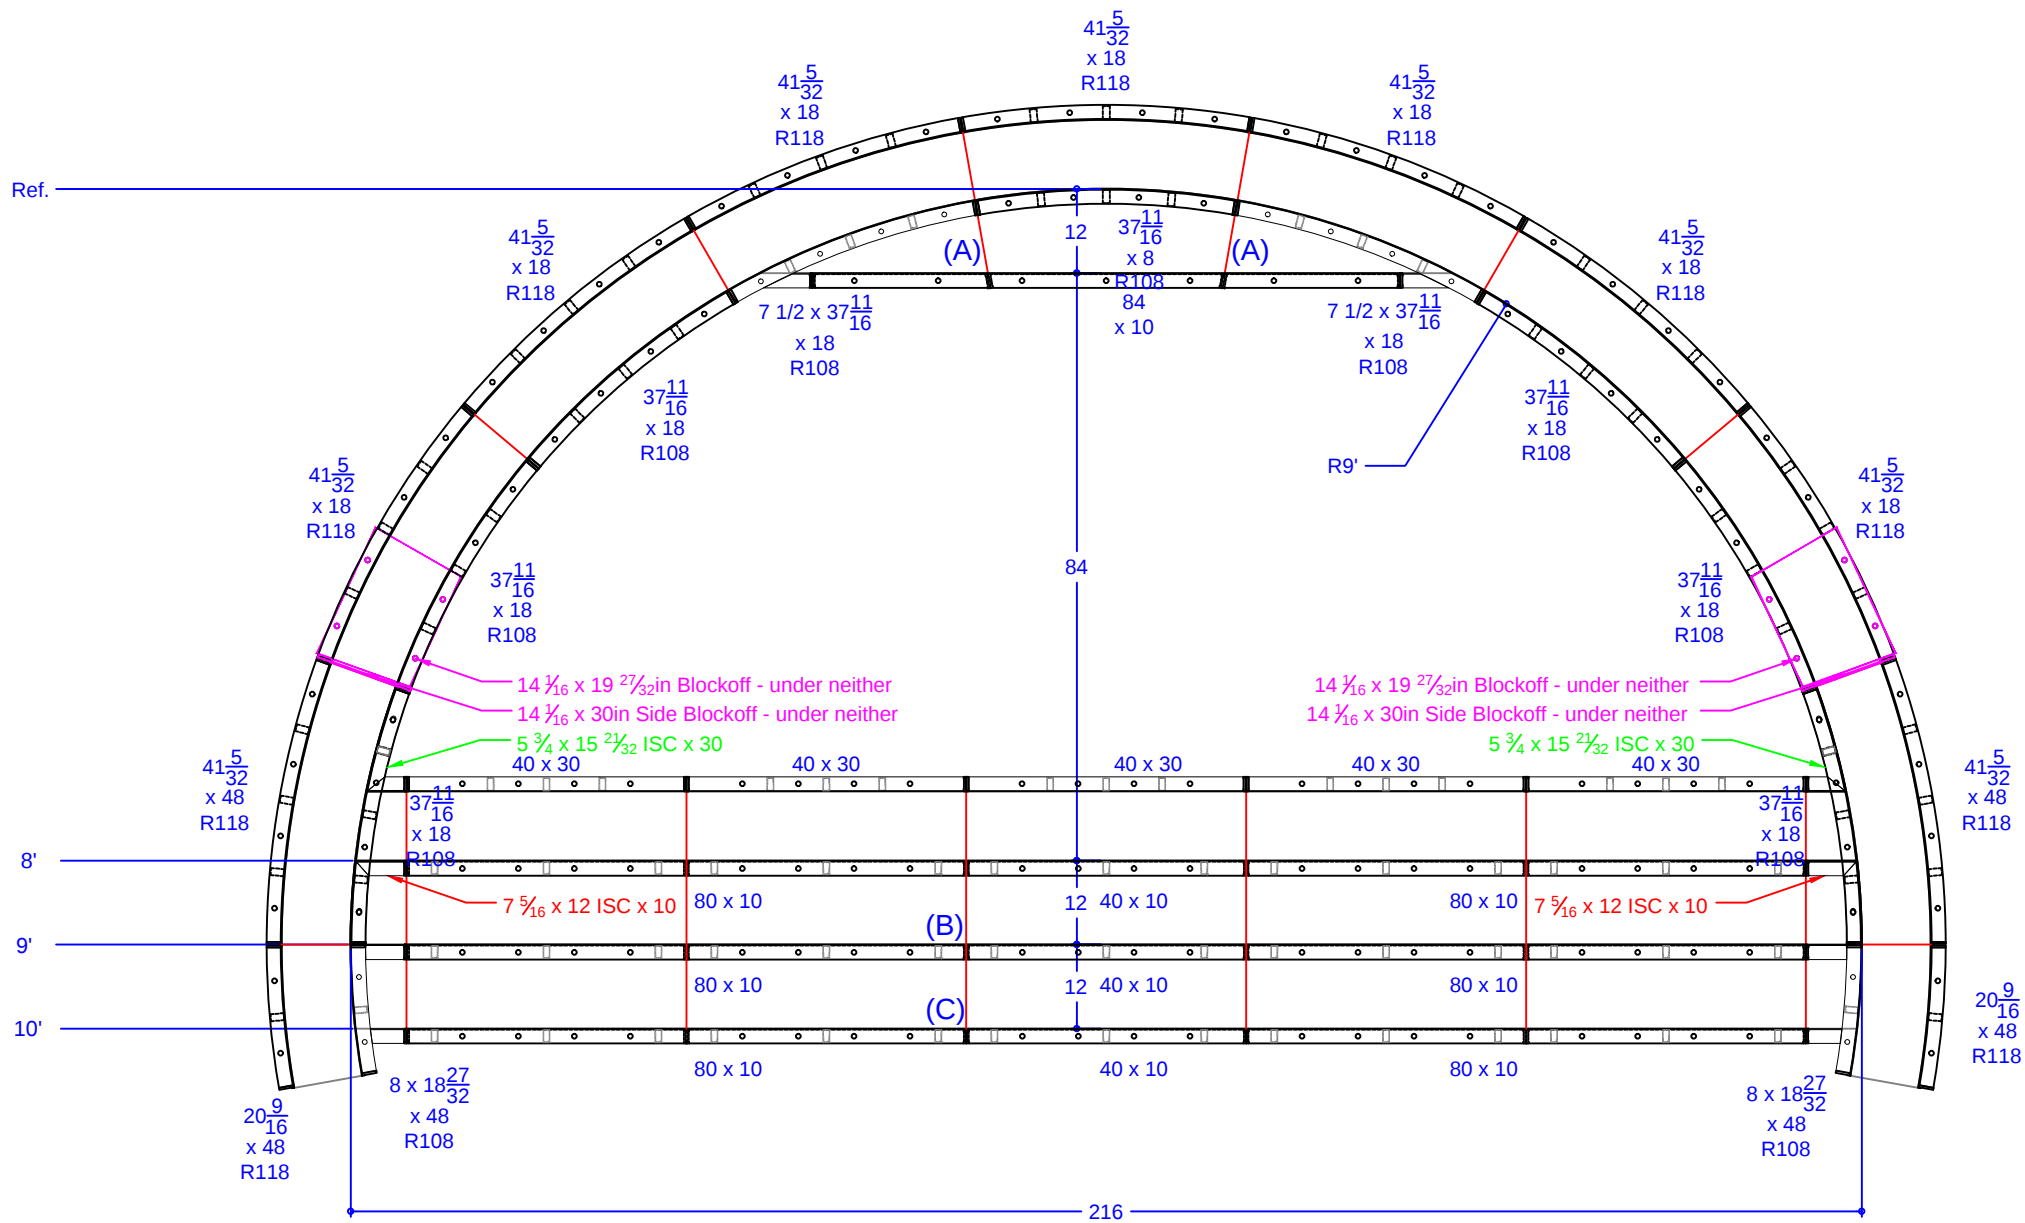

QTY.	DESCRIPTION
1	37 11/16 x 8 108R IS Panel - Top Riser
2	7 15/32 x 37 11/16 ISC Riser Side x 18 108R IS Panel
6	37 11/16 x 18 108R IS Panel
2	8 x 18 27/32 ISC Riser Side x 48 108R IS Panel
7	41 5/32 x 18 118R OS Panel
2	41 5/32 x 48 118R OS Panel
2	20 9/16 x 48 118R OS Panel
2	7 5/16 x 12 ISC x 10 108R IS Panel
2	5 3/4 x 15 21/32 ISC x 30 108R IS Panel
1	84 x 10 Riser - 2nd Top
6	80 x 10 Risers - Lower Wall
3	40 x 10 Risers - Lower Wall
5	40 x 30 Wall Panel SA
2	14 1/16 x 19 27/32 Blockoff
2	14 1/16 x 30 Blockoff

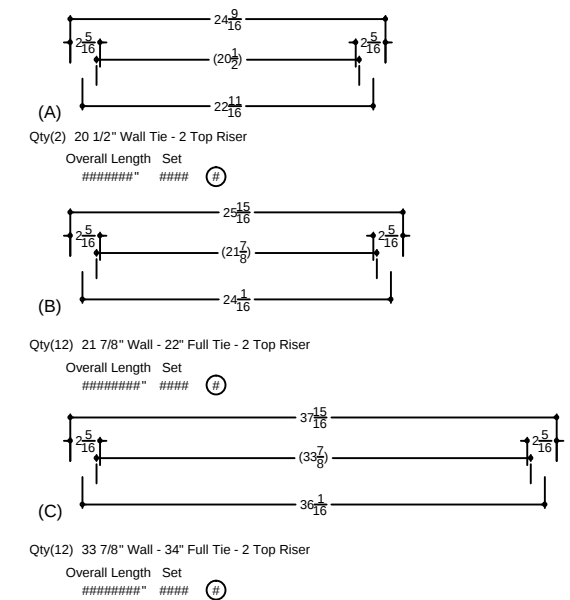

DEAL - 5 Stanley Drive
 16' x 32' - 10" Concrete Wall - Freeform
 w/ 9' Radius Vinyl Covered Sun Deck / Steps
 Pool Perimeter = 110'
 Pool Area = 705 S. F.
 Approximate Pool Gallons: 26,870 Gallons
 Concrete Yards
 - Pool Walls & Steps: 17 yards (16.2 exact)

SUN DECK DETAIL			
JOB #: 500312			
DATE: 01-27-2014			
SCALE: 1' = 1/2 "			
DRAWN BY: SA & LH			



SEASONAL WORLD
 WE BUILD BACKYARDS!