


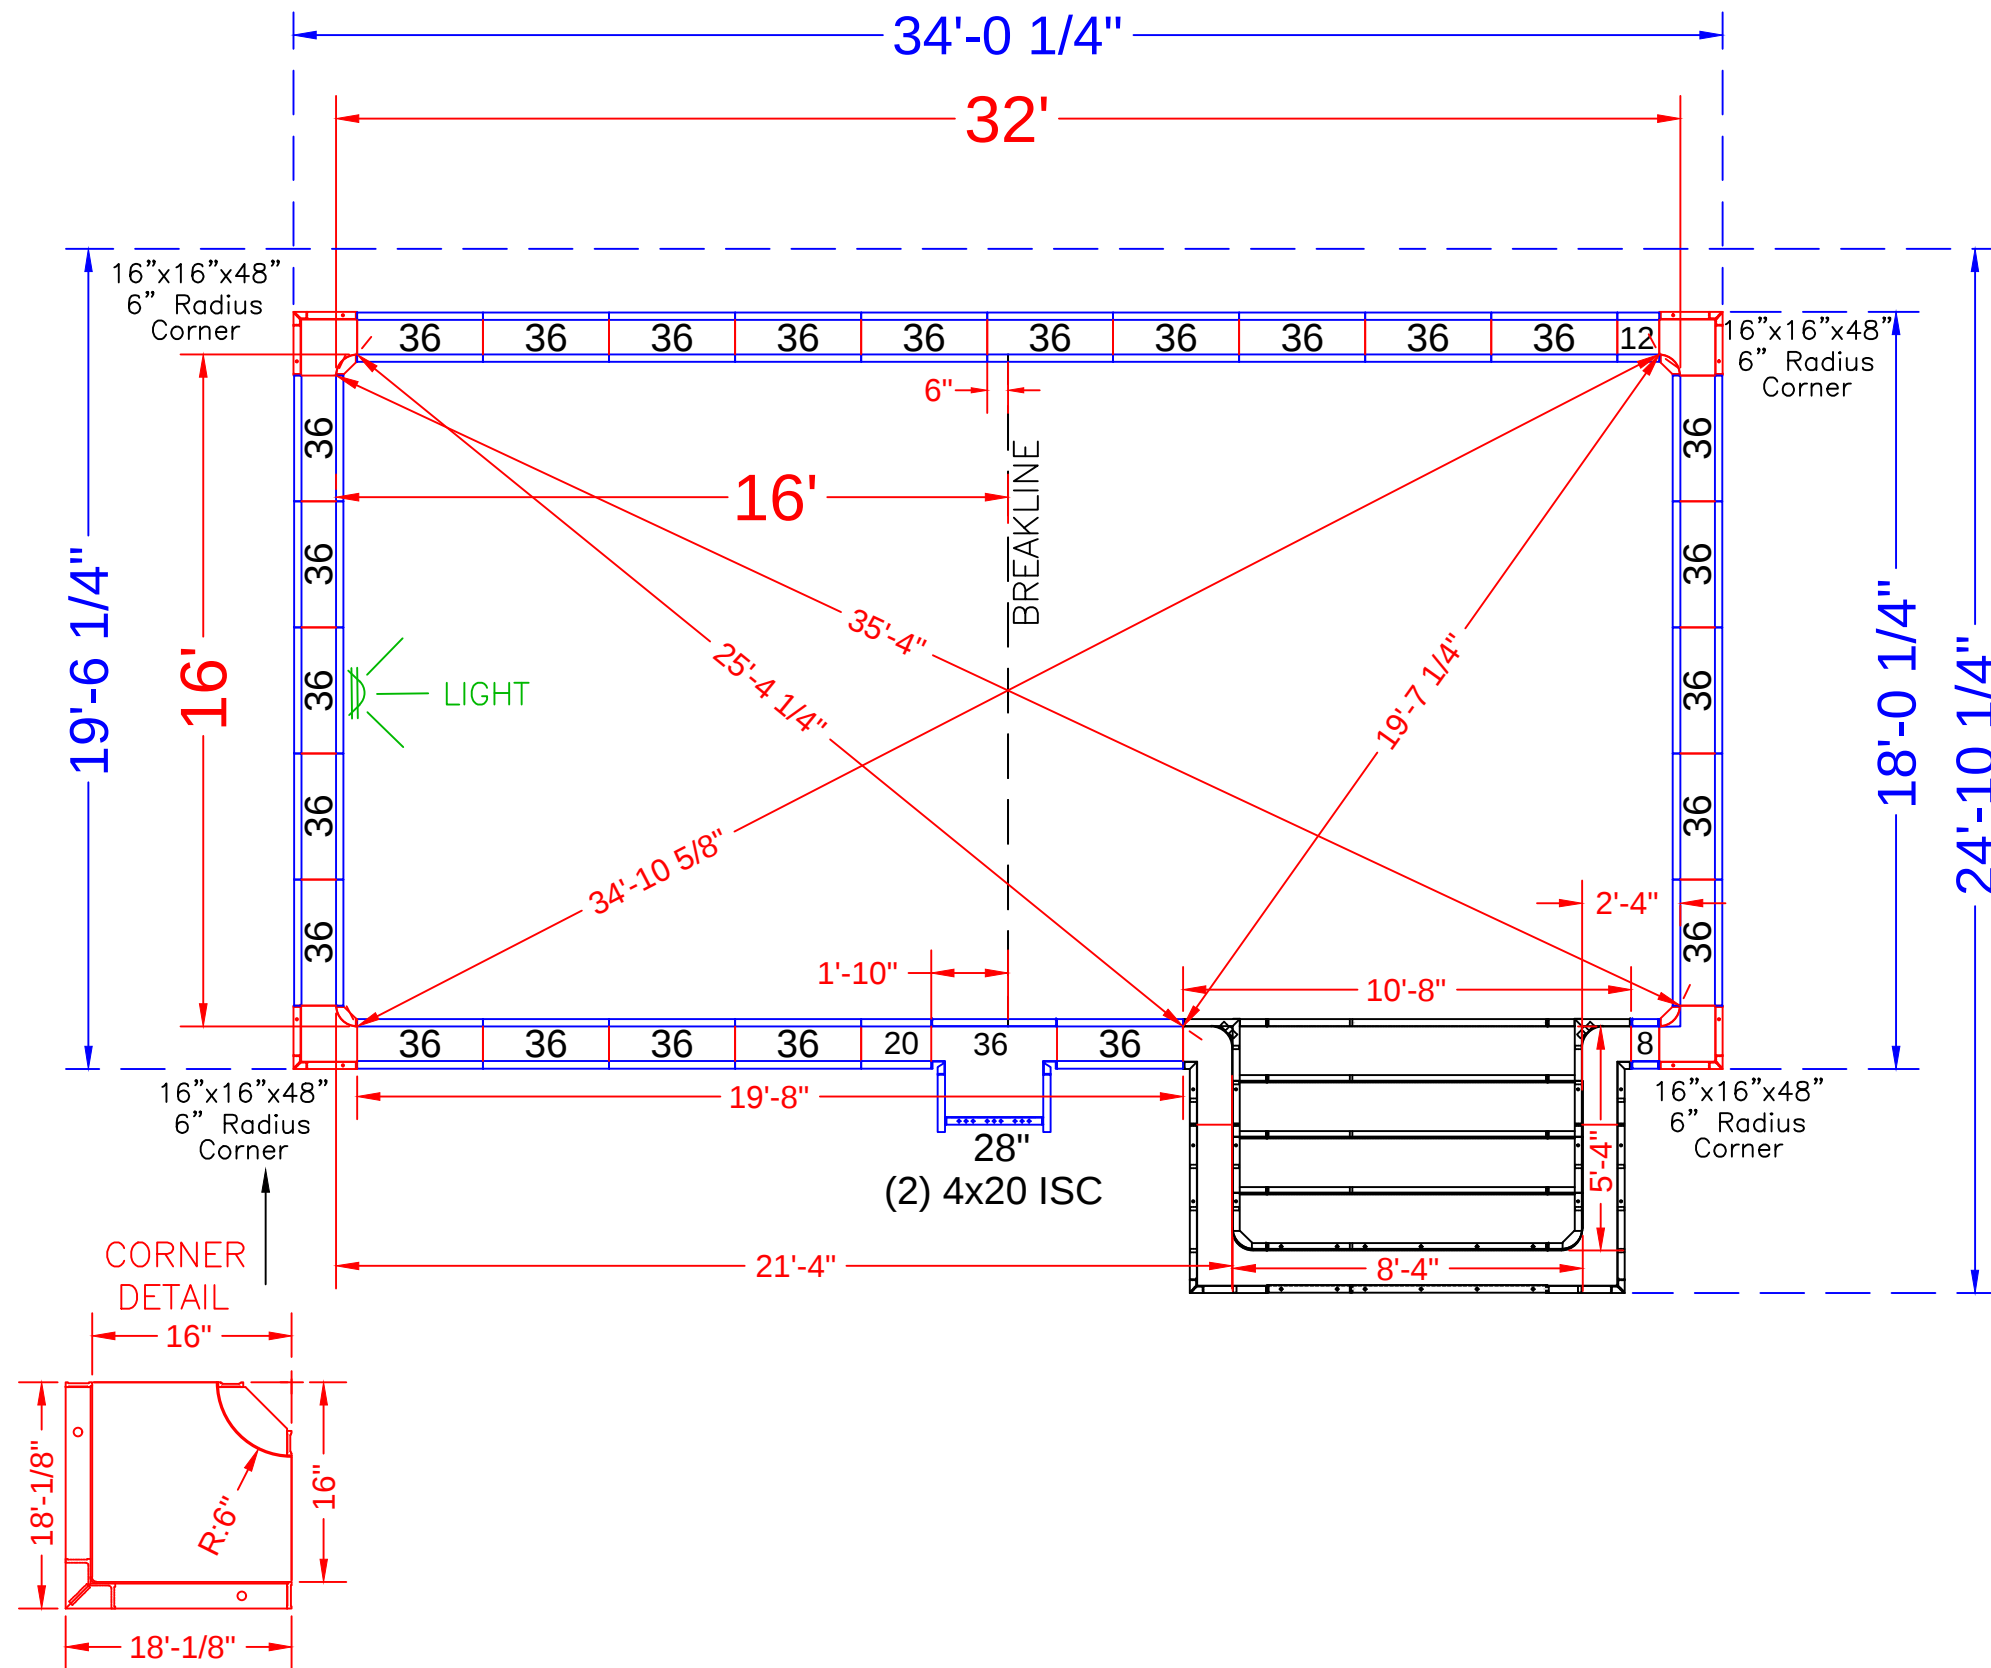

NOTE: SEE CONSTRUCTION PLAN FOR POOL LOCATION

POOL PANEL DESCRIPTIONS

QTY.	DESCRIPTION
1	8'-4" x 5'-4" x 48" Step Assembly w/6" Radius
2	4" x 20" x 48" Adj Offset Hinged ISC (Pilaster)
4	16" x 16" x 48 w/ Outside Corner-SA (6" Radius)
	STRAIGHT PANELS
2	8" x 48" Panel-SA
2	12" x 48" Panel-SA
2	20" x 48" Panel-SA
1	28" x 48" Panel-SA
51	36" x 48" Panel-SA

DEBEK - 7 Mountbatten Drive

16' x 32' - 10" Concrete Wall - Rectangle
w/ 8'-4" x 5'-4" Vinyl Covered Steps
Pool Perimeter = 105'
Pool Area = 555 S. F.
Approximate Gallons of Pool: 16,400 Gallons


Concrete Yards
- Pool Walls: 18.5 yards (17.6 exact)

PANEL LAYOUT

JOB #: 555397
DATE: 10-26-2018
DRAWN BY: SA

REVISIONS



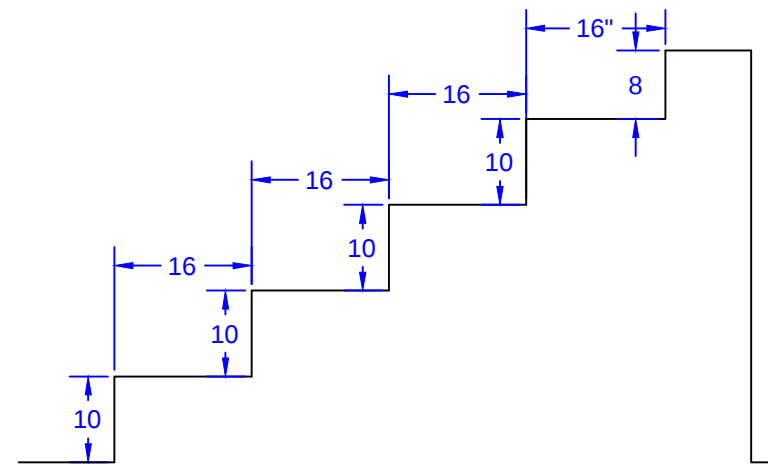

QTY.	DESCRIPTION
4	80 x 10 Risers
1	80 x 8 Top Riser
1	24 x 48 SA Panel
1	56 x 48 SA Panel-Back Wall
2	4 x 64 x 20 x 48 OSC Zee Panel
2	10 x 64 x 14 x 48 ISC Riser Sides

Concrete Yards
- Pool Walls: 18.5 yards (17.6 exact)

STEP DETAIL			
JOB #: 555397			
DATE: 1-28-2019			
SCALE: 1' = 1/8 "			
DRAWN BY: SA			

