

A-B = 30' (HOUSE)
A-C = 24'-5"
A-D = 38'-7"
A-E = 43'-4"
A-F = 41'-0 ⁷/₈"
A-G = 56'-0 ¹/₄"
A-H = 23'-9"

B-C = 30'-5 $\frac{1}{8}$ "
 B-D = 42'-10 $\frac{3}{8}$ "
 B-E = 57'-10 $\frac{1}{2}$ "
 B-F = 30'-4 $\frac{5}{8}$ "
 B-G = 61'-2 $\frac{1}{4}$ "
 B-H = 45'-7 $\frac{1}{2}$ "


$$\begin{aligned} \text{C-D} &= 14'-11\frac{3}{4}" \\ \text{C-E} &= 27'-5\frac{3}{8}" \\ \text{C-F} &= 19'-9\frac{7}{8}" \\ \text{C-G} &= 33'-7\frac{3}{8}" \\ \text{C-H} &= 19'-9\frac{7}{8}" \end{aligned}$$

D-E = 19'-4 $\frac{1}{8}$ "
D-F = 19'-10 $\frac{1}{2}$ "
D-G = 18'-9 $\frac{7}{8}$ "
D-H = 25'-3"

E-F = 39'-1 $\frac{3}{4}$ "
E-G = 19'-9 $\frac{3}{4}$ "
E-H = 20'-10 $\frac{1}{4}$ "

$$\begin{aligned} \text{F-G} &= 34'-2\frac{3}{4}" \\ \text{F-H} &= 39'-0\frac{1}{2}" \end{aligned}$$
$$G-H = 37'-7 \frac{1}{4}"$$

C = 9' RADIUS (SUNDECK)
D = 9' RADIUS
E = 10' RADIUS
F = 10'-9 $\frac{7}{8}$ " RADIUS
G = 9'-9 $\frac{7}{8}$ " RADIUS
H = 10'-9 $\frac{7}{8}$ " RADIUS

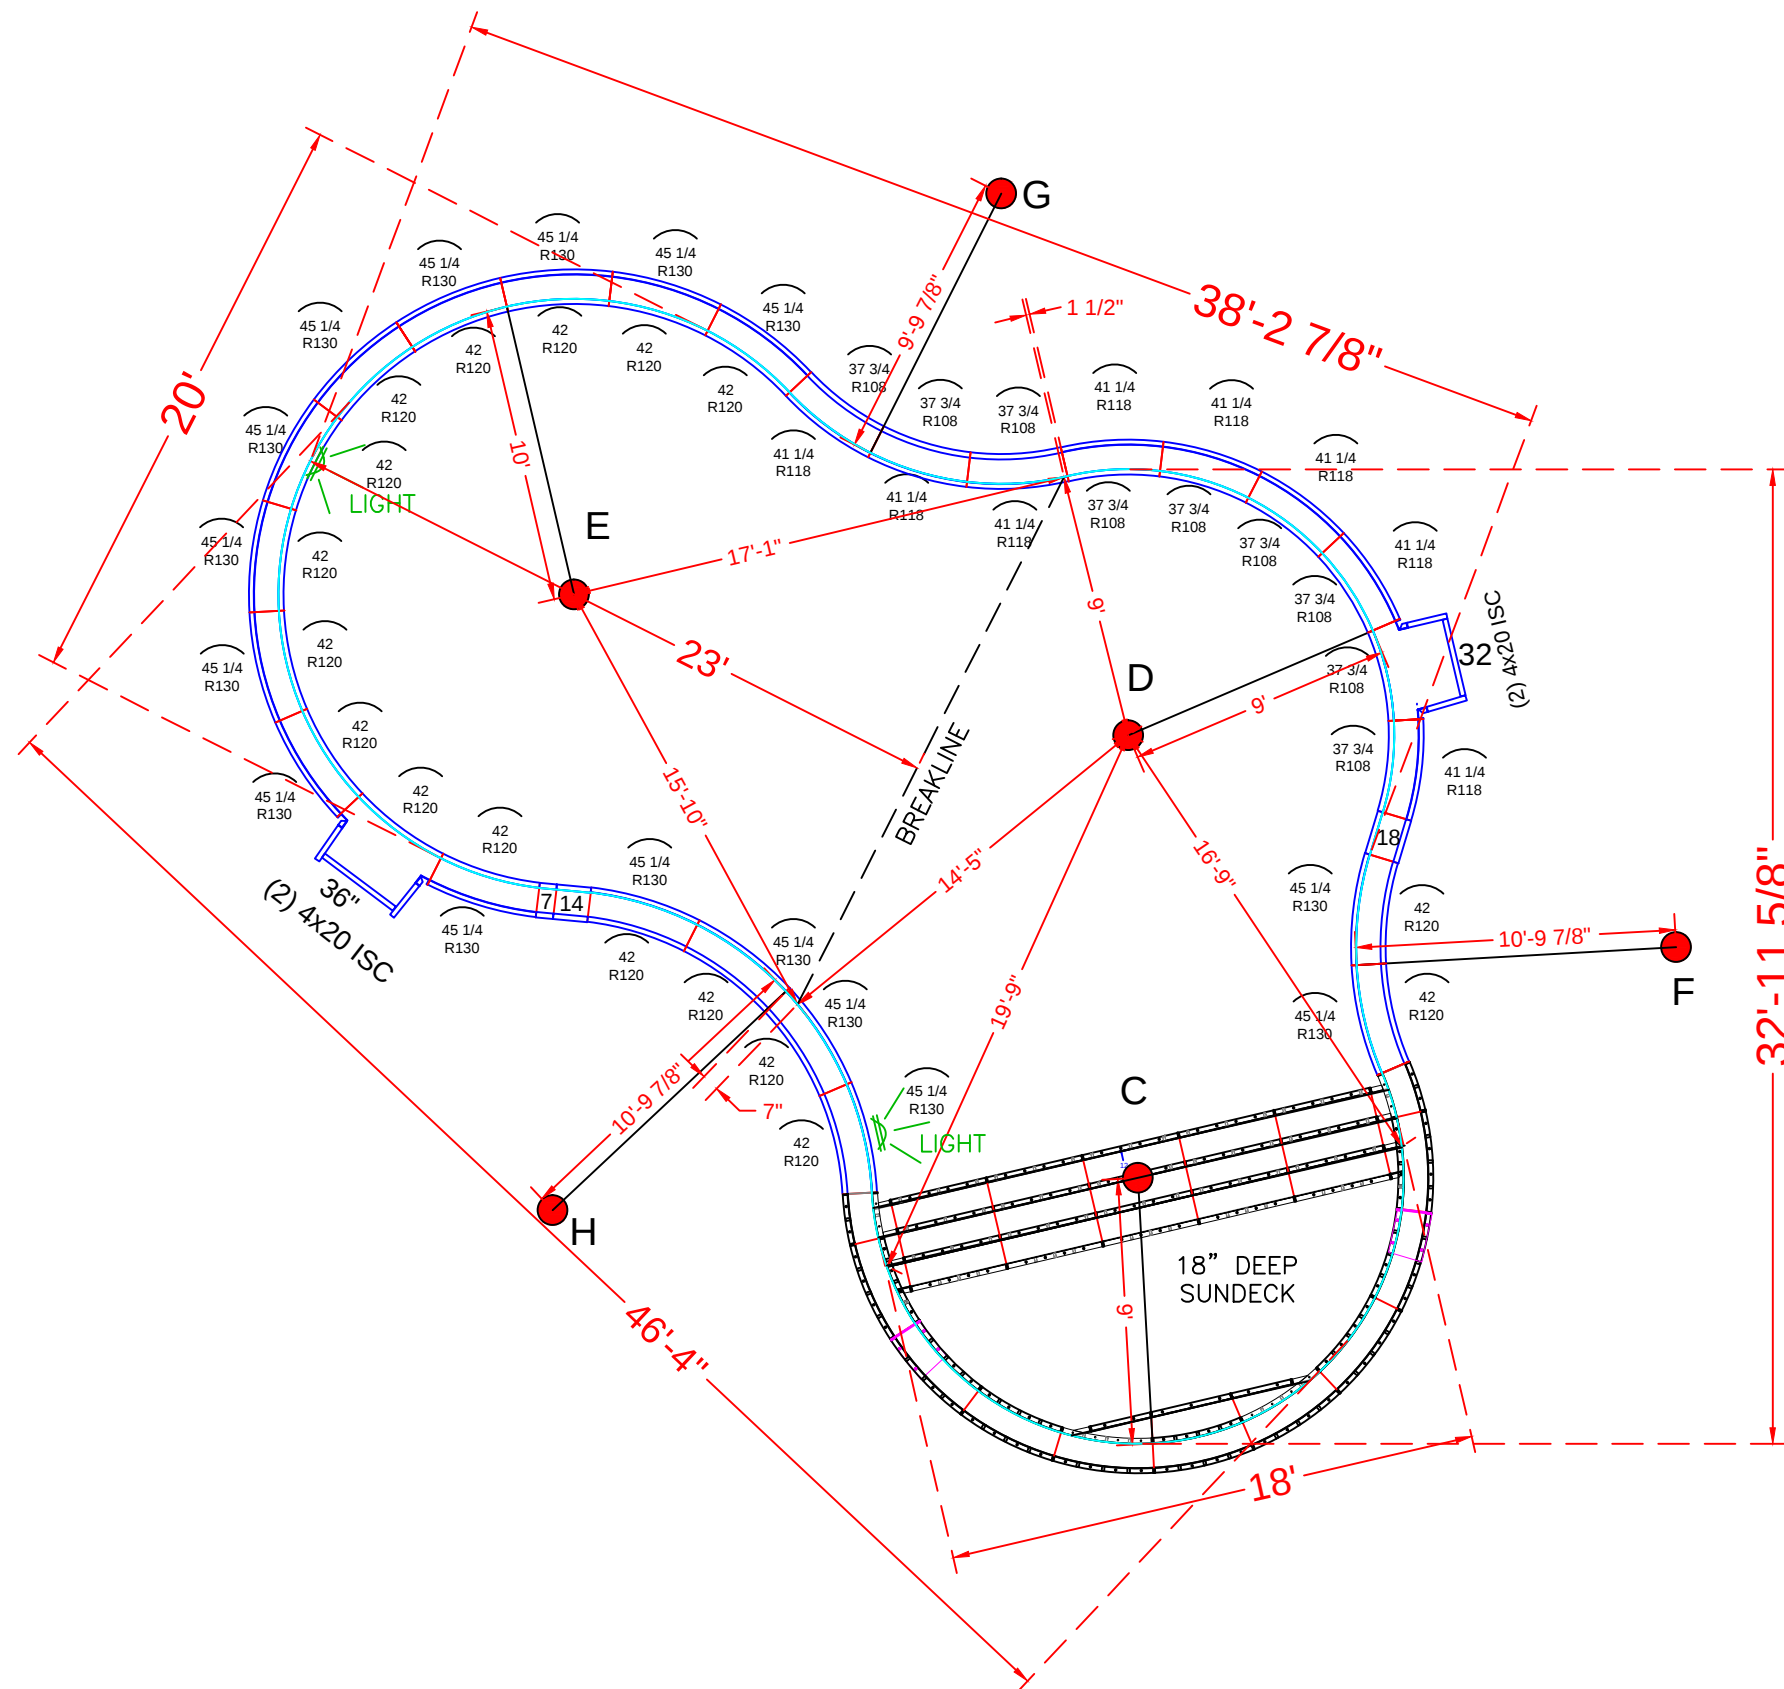

SEE DETAIL PAGE {
SKIMMER SIDES {
SKIMMER {
SKIMMER {

QTY.	DESCRIPTION
1	9' Radius Sundeck / Step Assembly
4	4" x 20" x 48" Adj Offset Hinged ISC (Pilaster)
1	32" x 48" Straight
1	36" x 48" Straight
	STRAIGHT PANELS
2	7" x 48" Straight
2	14" x 48" Straight
2	18" x 48" Straight
	RADIUS PANELS
9	37 3/4" x 48" - 108" Radius Panel
8	41 1/4" x 48" - 118" Radius Panel
17	42" x 48" - 120" Radius Panel (Light Panel)
16	45 1/4" x 48" - 130" Radius Panel

DELANEY - 31 Ridgeview Way
20' x 40' - 10" Concrete Wall - Sierra
w/ 9' Radius Vinyl Covered Sundeck / Steps
Pool Perimeter = 125' Pool Area = 888 S. F.
Approximate Pool Gallons: 32,020 Gallons
Concrete Yards
- Pool Walls & Sundeck: 19.5 yards (18.33 exact)


PANEL LAYOUT

JOB #: 500421
DATE: 10-3-2014
SCALE: 1' = 1/9 "
DRAWN BY: SA & LH


	REVISIONS		




SEASONAL WORLD
WE BUILD BACKYARDS!

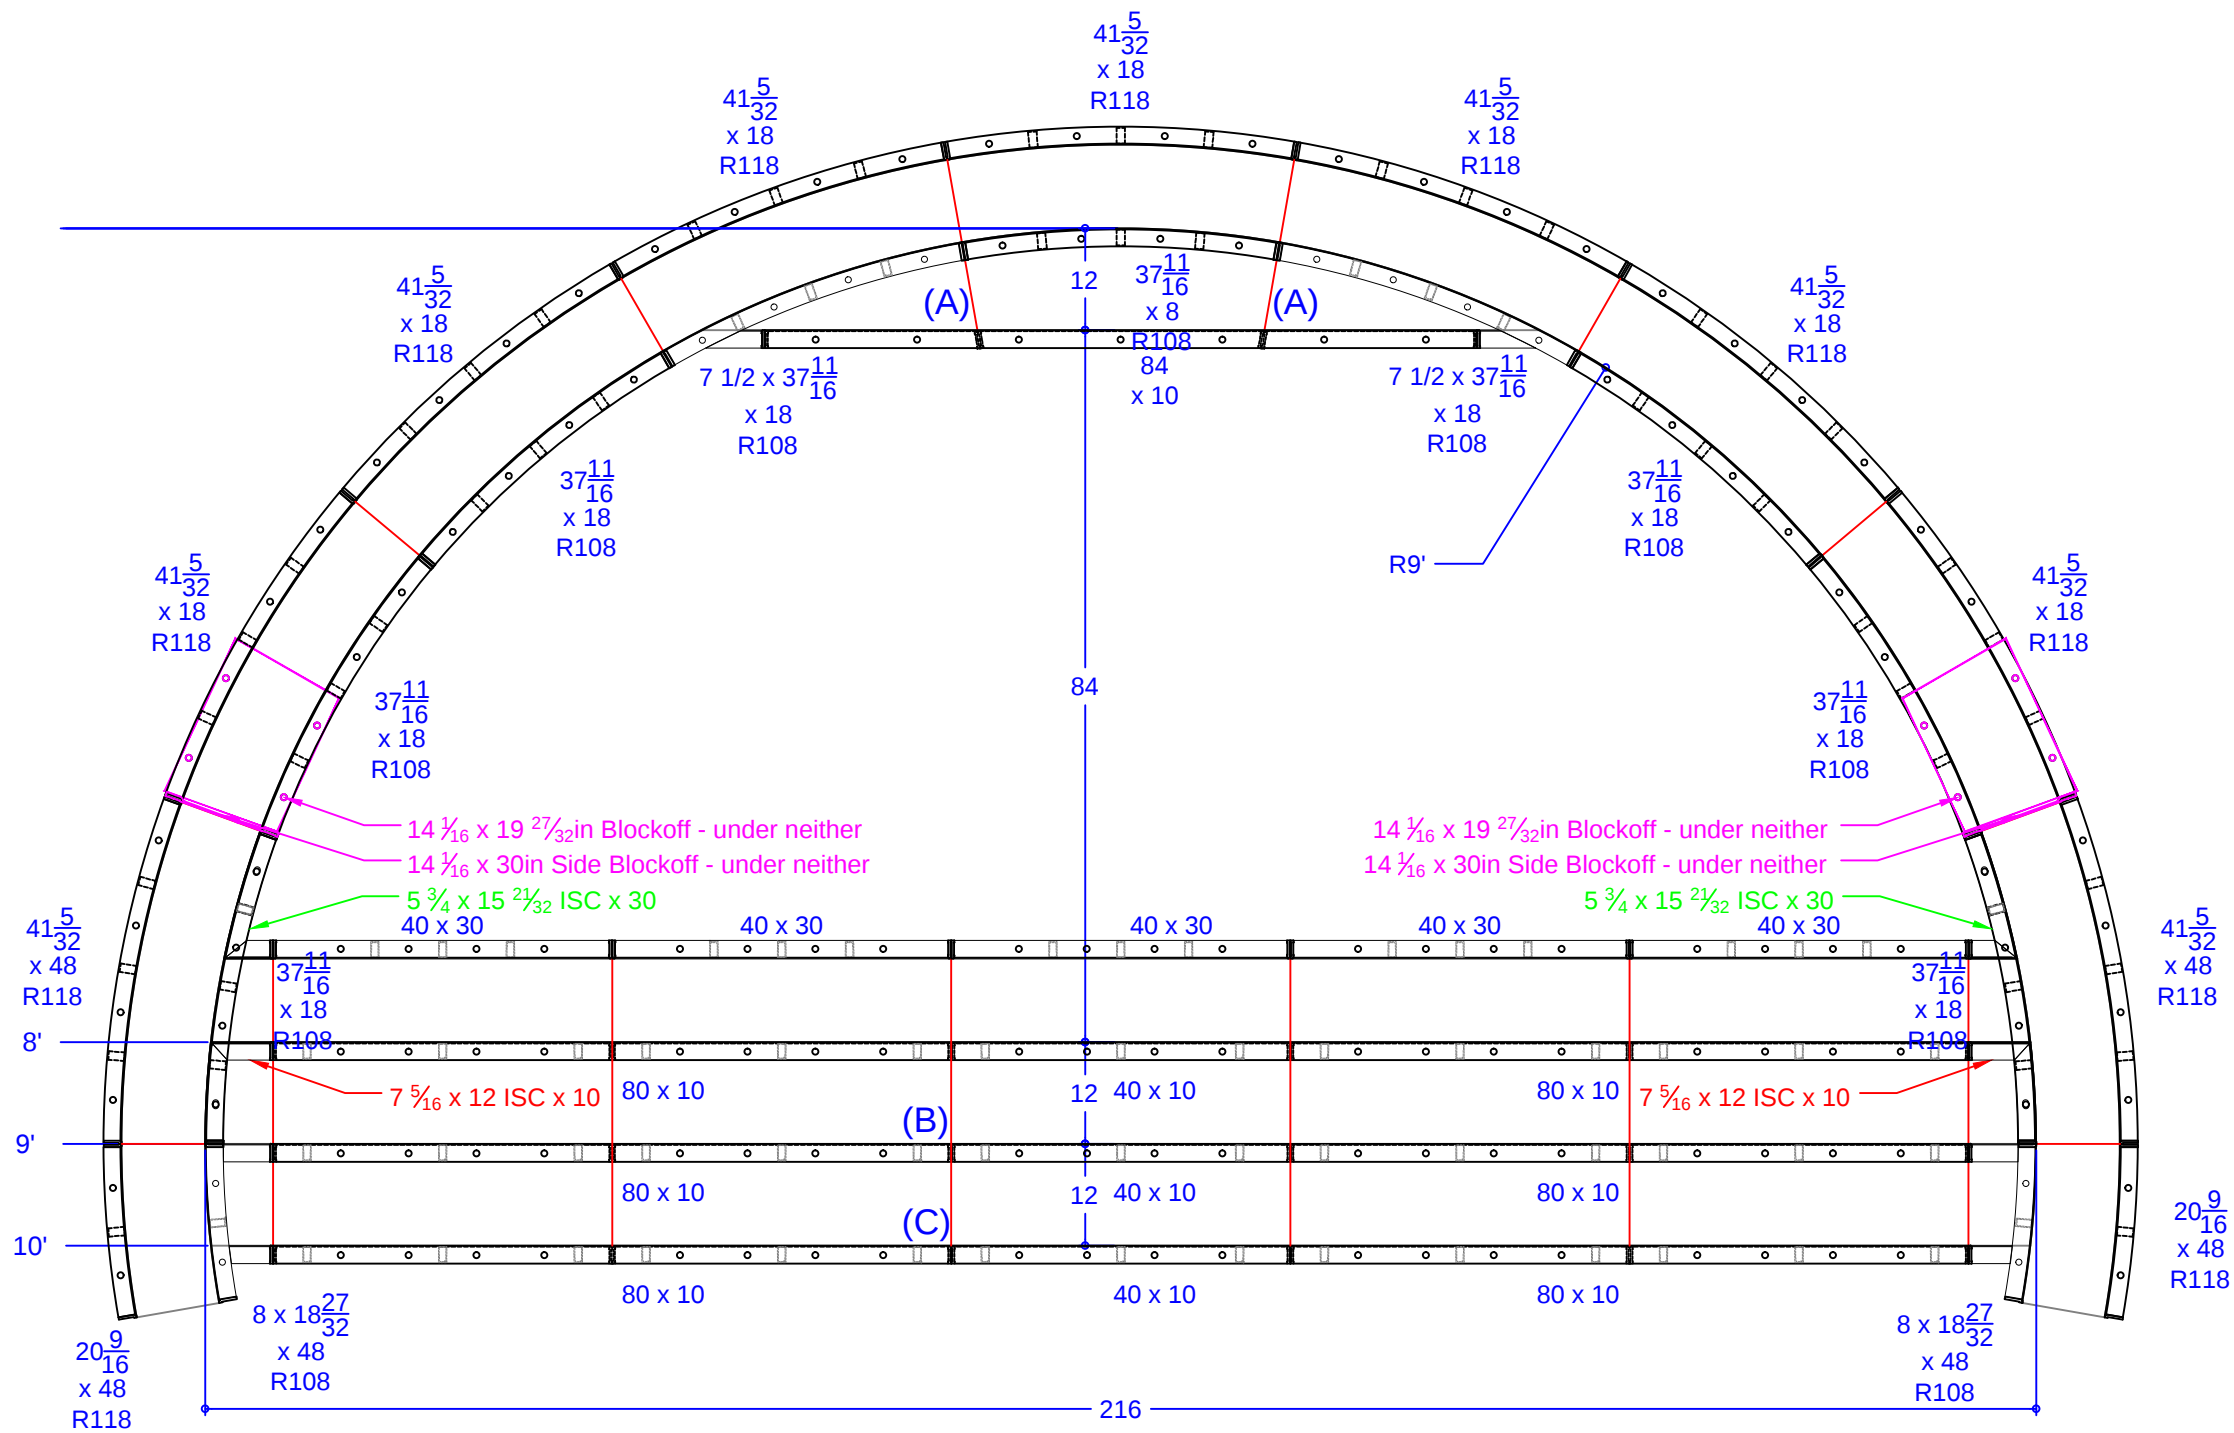


QTY.	DESCRIPTION
1	37 11/16 x 8 108R IS Panel - Top Riser
2	7 15/32 x 37 11/16 ISC Riser Side x 18 108R IS Panel
6	37 11/16 x 18 108R IS Panel
2	8 x 18 27/32 ISC Riser Side x 48 108R IS Panel
7	41 5/32 x 18 118R OS Panel
2	41 5/32 x 48 118R OS Panel
2	20 9/16 x 48 118R OS Panel
2	7 5/16 x 12 ISC x 10 108R IS Panel
2	5 3/4 x 15 21/32 ISC x 30 108R IS Panel
1	84 x 10 Riser - 2nd Top
6	80 x 10 Risers - Lower Wall
3	40 x 10 Risers - Lower Wall
5	40 x 30 Wall Panel SA
2	14 1/16 x 19 27/32 Blockoff
2	14 1/16 x 30 Blockoff

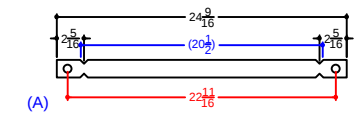

Qty(2) 20 1/2" Wall Tie - 2 Top Riser
Overall Length Set 24 9/16" 8.28 ③

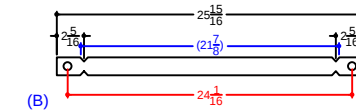

Qty(12) 21 7/8" Wall - 22" Full Tie - 2 Top Riser
Overall Length Set 25 15/16" 8.74 ③

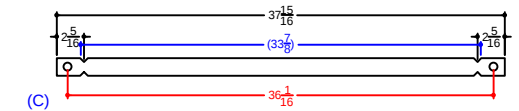

Qty(12) 33 7/8" Wall - 34" Full Tie - 2 Top Riser
Overall Length Set 37 15/16" 9.55 ④

DELANEY - 31 Ridgeview Way
20' x 40' - 10" Concrete Wall - Sierra
w/ 9' Radius Vinyl Covered Sundeck / Steps
Pool Perimeter = 125' Pool Area = 888 S. F.
Approximate Pool Gallons: 32,020 Gallons
Concrete Yards
- Pool Walls & Sundeck: 19.5 yards (18.33 exact)

SUN DECK DETAIL

JOB #: 500421
DATE: 10-03-2014
SCALE: 1' = 1/8"
DRAWN BY: SA & LH



SEASONAL WORLD
WE BUILD BACKYARDS!