


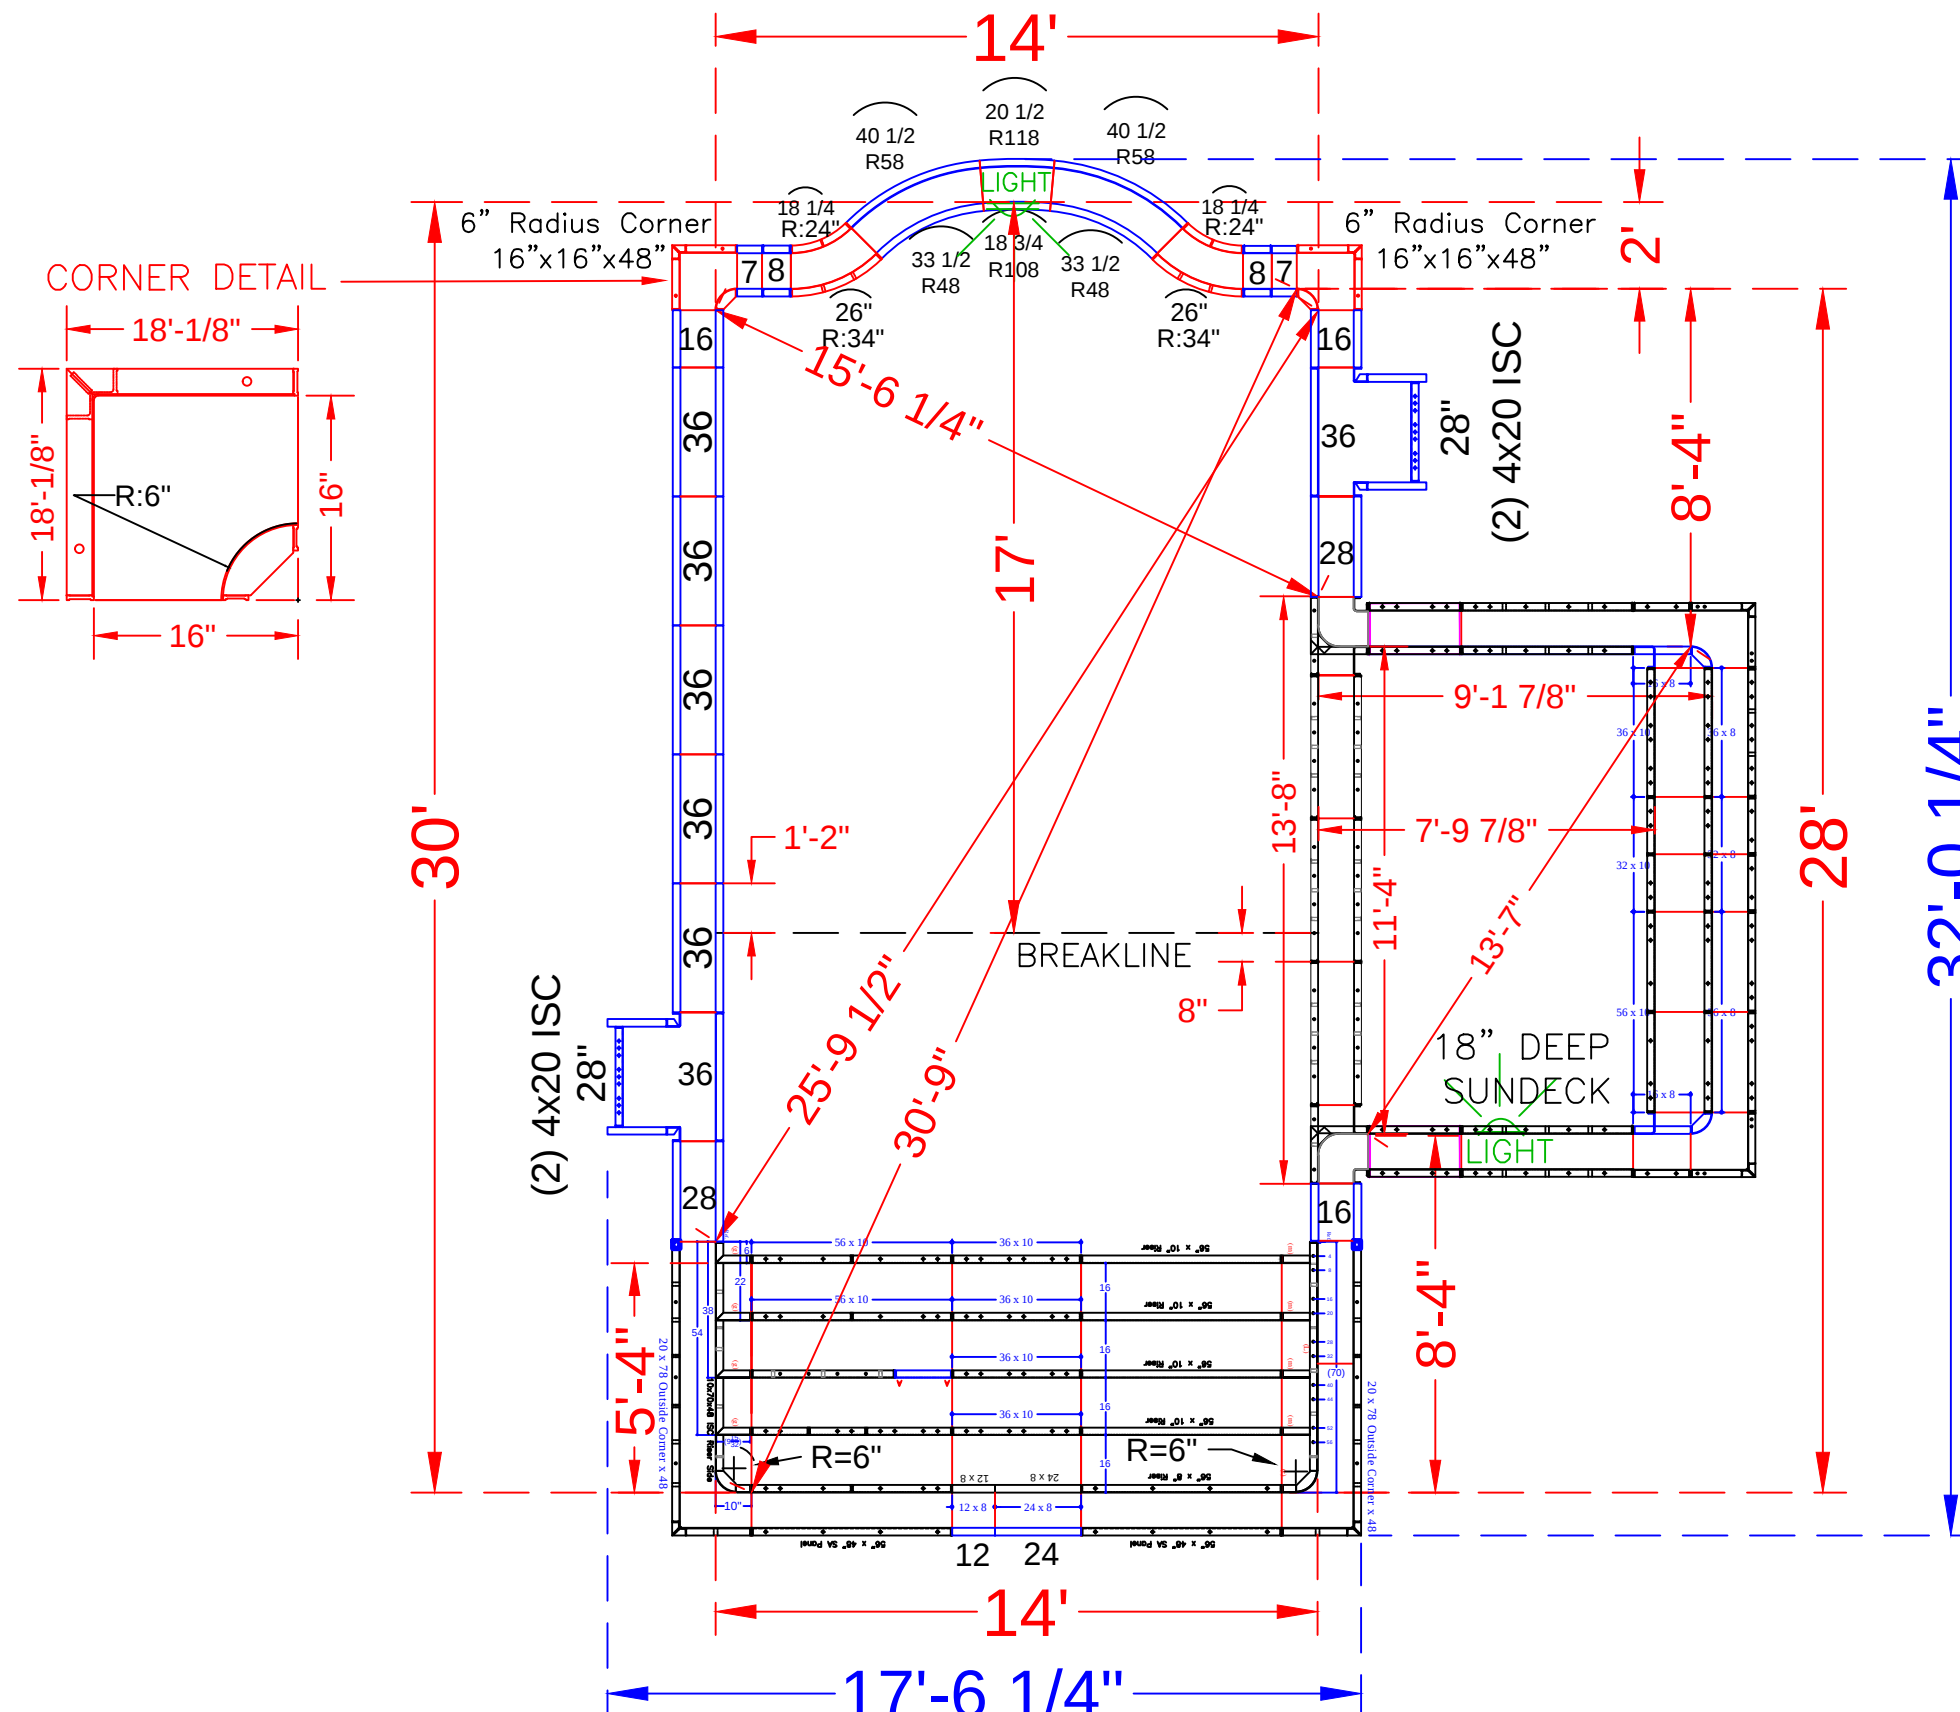

NOTE: SEE CONSTRUCTION DRAWINGS FOR POOL LOCATION

POOL PANEL DESCRIPTIONS

QTY.	DESCRIPTION
1	11'-4" Wide Custom Rectangle Sundeck Assembly
1	14' Wide Custom Rectangle Step Assembly
CORNERS & HINGES	
2	16" x 16" x 48 w/ Outside Corner-SA (6" Radius)
4	4" x 20" x 48" Adj Offset Hinged ISC (Pilaster)
STRAIGHT PANELS	
4	7" x 48" Panel
4	8" x 48" Panel
6	16" x 48" Panel
6	28" x 48" Panel
12	36" x 48" Panel
RADIUS PANELS	
2	33 1/2" x 48" - 48" Radius Panel
2	40 1/2" x 48" - 58" Radius Panel
2	18 1/4 x 48" - 24" Radius - 45°
2	26 x 48" - 34" Radius - 45°
1	18 3/4" x 48" - 108" Radius Panel
1	20 1/2" x 48" - 118" Radius Panel

DEL RUSSO - 518 St. Clair Avenue

14' x 30' - 10" Concrete Wall
w/ 14' Wide Vinyl Covered Steps
& 9' x 11' Vinyl Covered Sundeck
Pool Perimeter = 102' Pool Area = 507 S. F.
Approximate Gallons of Pool: 14,100 Gallons

Concrete Yards
- Pool Walls & Steps: 21 yards (19.7 exact)

PANEL LAYOUT

JOB #: 170745
DATE: 2-19-2018
DRAWN BY: SA


REVISIONS



SEASONAL WORLD
WE BUILD BACKYARDS!




*ALL BACK WALLS ARE 48" TALL

STEP TIES:

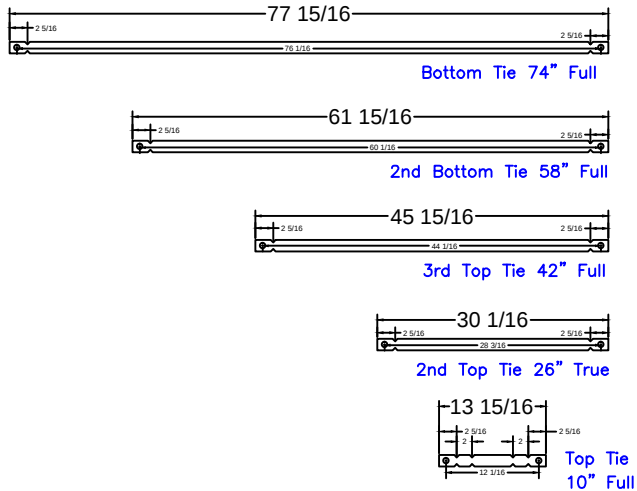

16' Step
Qty(10)
Qty(10)
Qty(12)
Qty(12)

2" Panel

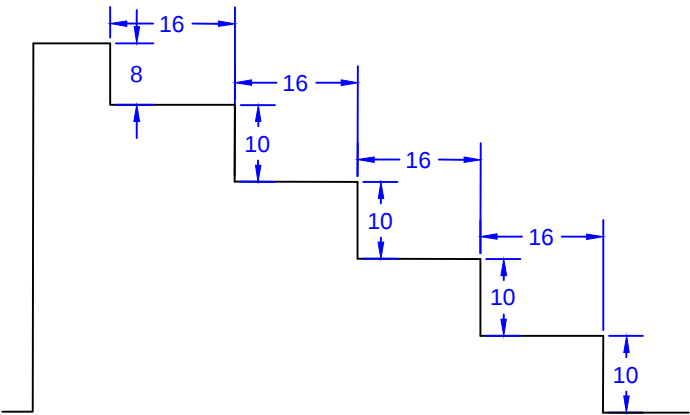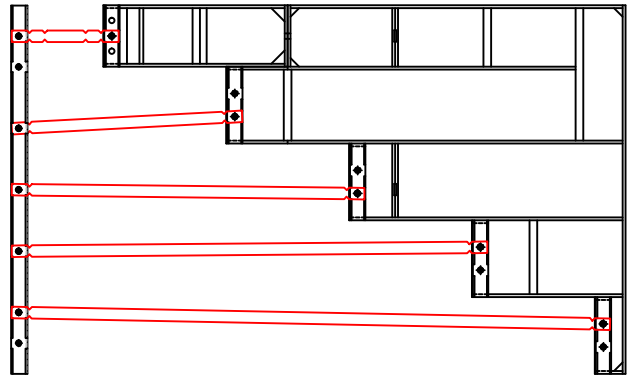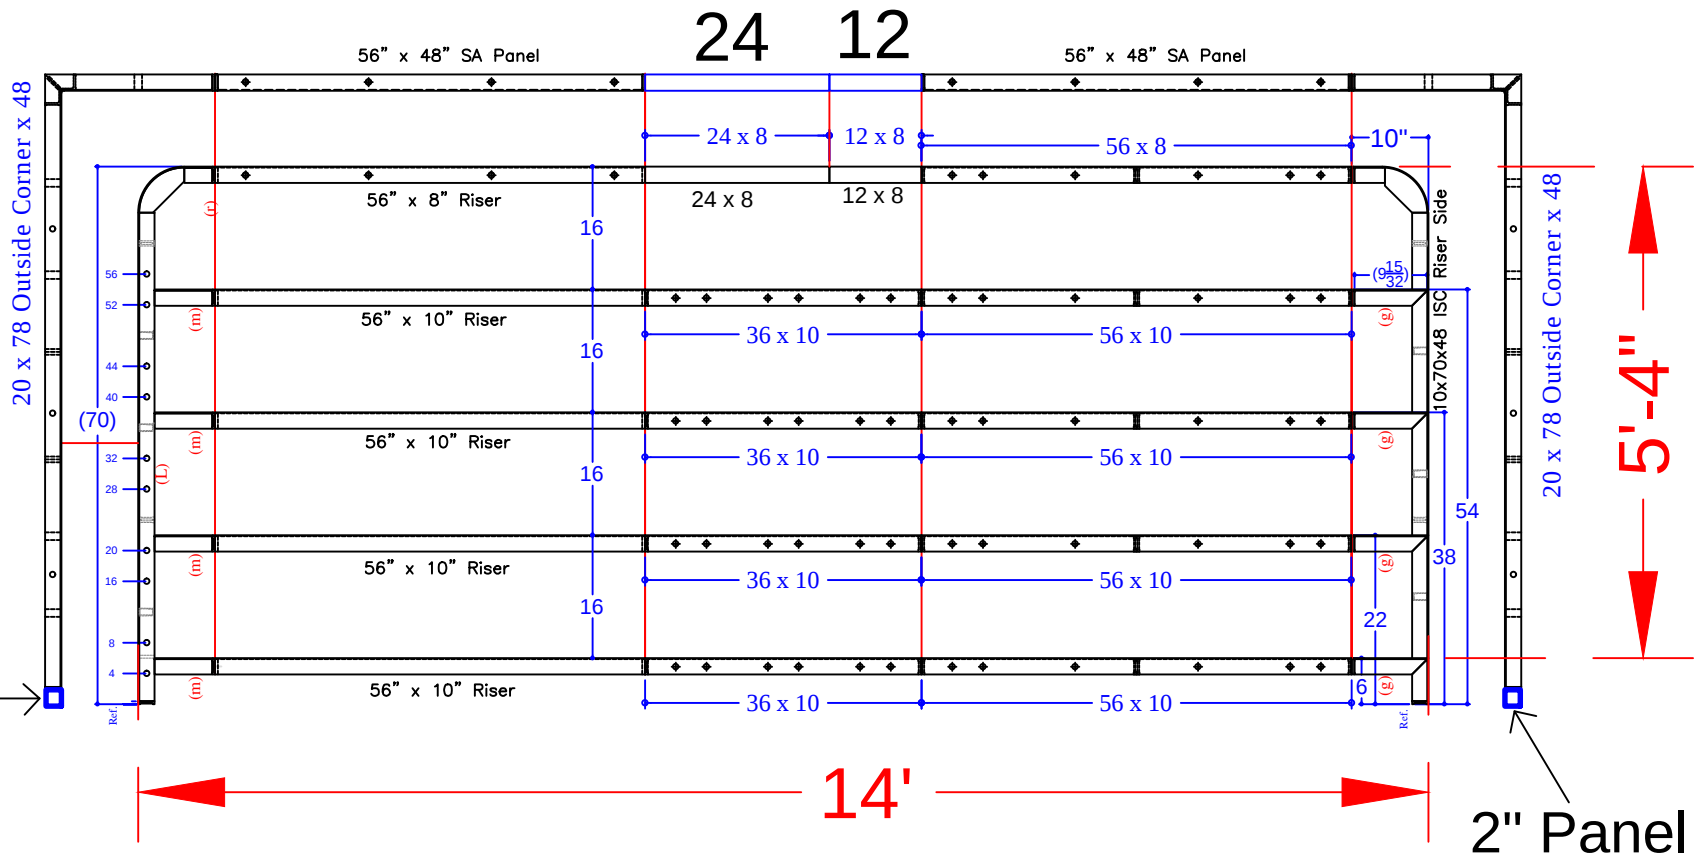

Notes:

*from 6'-4" Outside End Step Assembly w/ 6" R. Corners {

*from 8'-4" Outside End Step Assembly w/ 24" R. Corners {

*New Panels {

48" Straight Panels {

STEP PANEL DESCRIPTIONS

QTY.	DESCRIPTION
2	56 x 8 Top Riser
8	56 x 10 Risers
2	56 x 48 SA Panel-Back Wall
2	20 x 78 Outside Corner x 48
2	10 x 70 x 48 ISC Riser Sides (Right & Left)
1	12 x 8 Riser
1	24 x 8 Riser
4	36 x 10 Risers
2	2 x 48 Straight Panel
1	12 x 48 Straight Panel
1	24 x 48 Straight Panel

DEL RUSSO - 518 St. Clair Avenue

14' x 30' - 10" Concrete Wall
w/ 14' Wide Vinyl Covered Steps
& 9' x 11' Vinyl Covered Sundeck
Pool Perimeter = 102' Pool Area = 507 S. F.
Approximate Gallons of Pool: 14,100 Gallons

Concrete Yards
- Pool Walls & Steps: 21 yards (19.7 exact)

STEP DETAIL

JOB #: 170745
DATE: 2-19-2018
DRAWN BY: SA



SEASONAL WORLD
WE BUILD BACKYARDS!

SUN DECK DETAIL				 SEASONAL WORLD WE BUILD BACKYARDS!
JOB #: 170745				
DATE: 2-19-2018				
DRAWN BY: SA				