
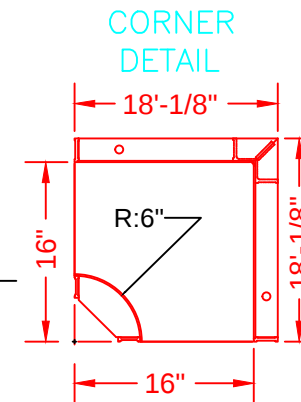


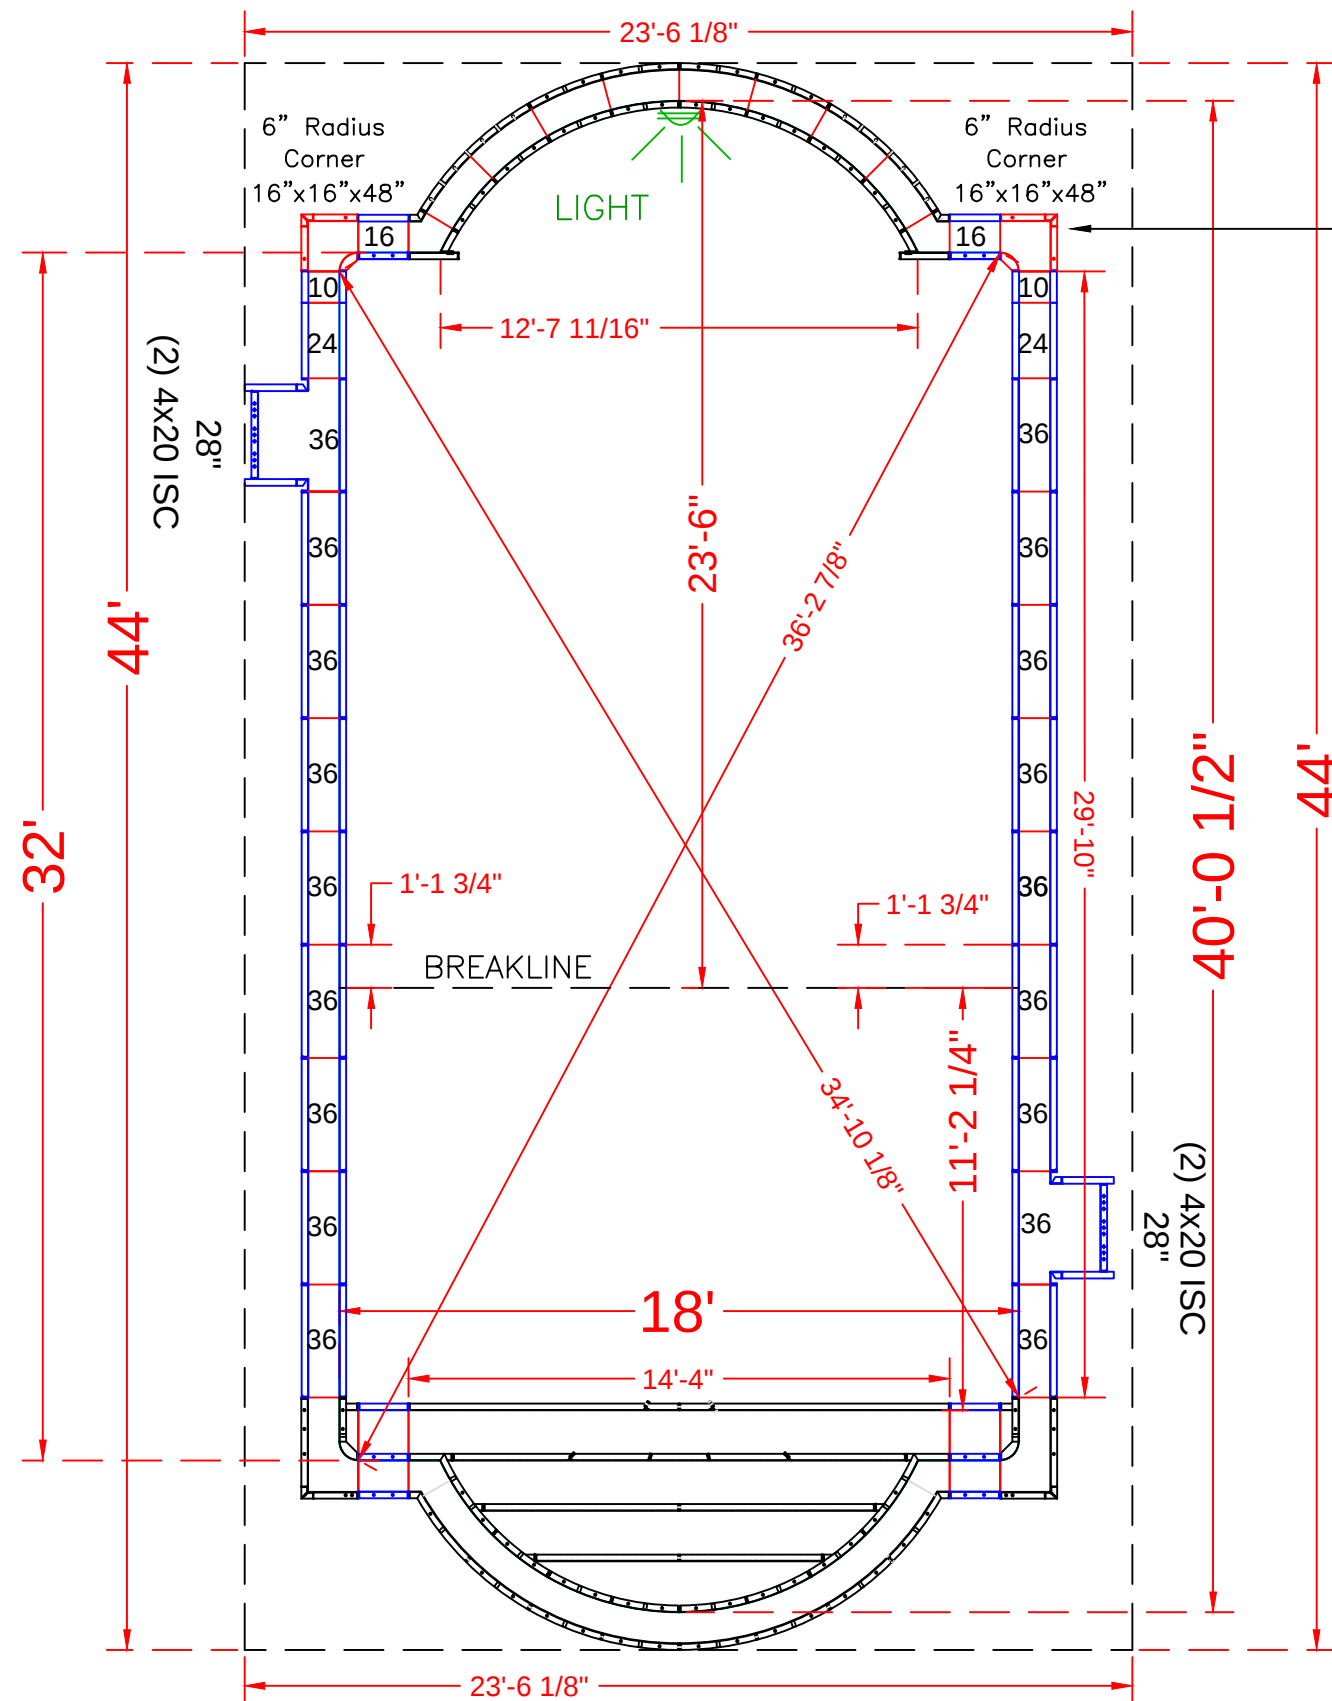

POOL PANEL DESCRIPTIONS	
OPTION 5 (ROMAN END AND STEPS)	
QTY.	DESCRIPTION
1	18' Wide Roman End Step Assembly
1	18' Wide Deep End Roman End Assembly
2	16" x 16" x 48 w/ Outside Corner-SA (6" Radius)
4	4" x 20" x 48" Adj Offset Hinged ISC (Pilaster)
4	10" x 48" Panel-SA
4	24" x 48" Panel-SA
2	28" x 48" Panel-SA (Pilaster)
34	36" x 48" Panel-SA


DEMARCO - 139 Monmouth Road
18' x 36' - 10" Concrete Wall
Double Roman End L-Shape
w/ 18' Wide Roman End Vinyl Covered Step
Pool Perimeter = 106'
Pool Area = 649 S. F.
Approximate Gallons of Pool: 27,500 Gallons
Concrete Yards
- Pool Walls & Steps: 19 yards (18.15 exact)

PANEL LAYOUT


JOB #: 500166
DATE: 09-03-2012
SCALE: 1' = 1/8 "
DRAWN BY: SA & LH

REVISIONS		




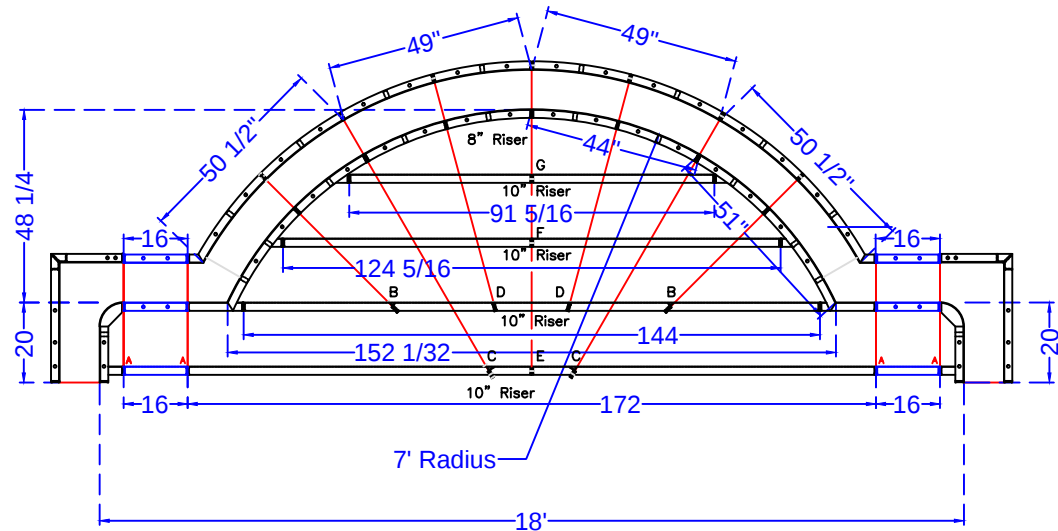

18' ROMAN END STEP ASSEMBLY SHOWN x 48
SCALE: 1' = 1/4"

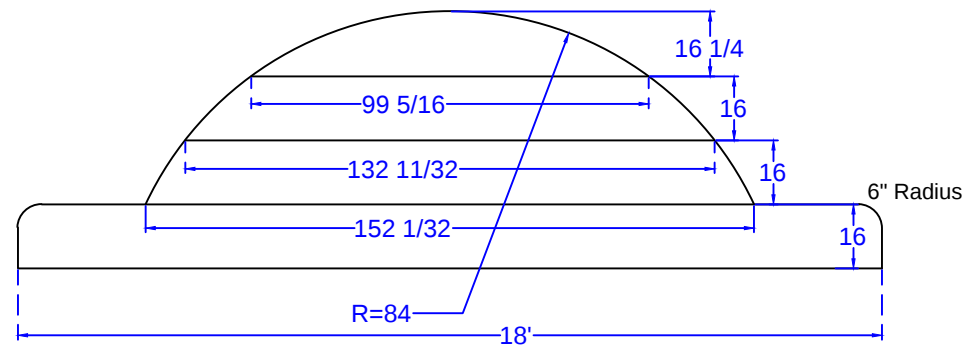


STEP DETAIL
SCALE: 1' = 1/4"

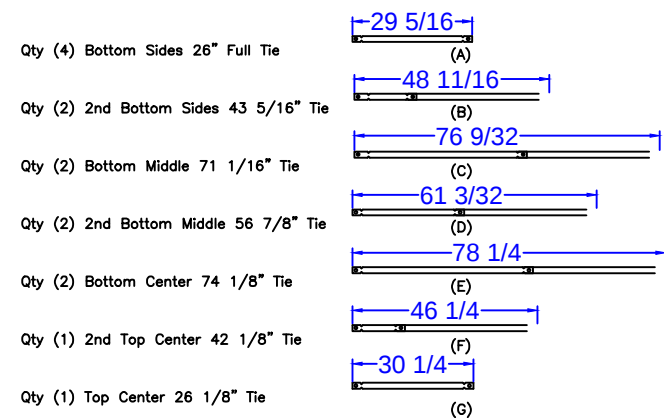

18' ROMAN END STEP - TIES
SCALE: 1' = 1/4"

STEP PANEL DESCRIPTIONS

7' RADIUS ROMAN END STEP WITH 8" AND 10" RISERS		
PAGE	QTY.	DESCRIPTION
2 of 18	2	6x20 x 48 ISC Riser Side
4 of 18	2	16x30 x 48 OSC Form
5 of 18	2	51 x 4 x 38 84 Radius ISC Zee Riser Side
8 of 18	2	50 1/2 x 4 x 48 94 Radius OS Panel
10 of 18	2	44 x 8 84 Radius IS Panel Top Riser
12 of 18	2	Back Wall Panels x 48
13 of 18	2	Inside Wall Panels x 38
14 of 18	2	49 x 48 94 Radius OS Panel
16 of 18	3	Risers - Top Center (1)91 5/16, (2)62 5/32
17 of 18	3	Risers - Bottom Center (1)144, (2)86
18 of 18	2	Risers - Bottom Outer Edge
	2	16 x 48 SA Panel
	2	16 x 38 SA Panel
	2	16 x 10 SA Panel

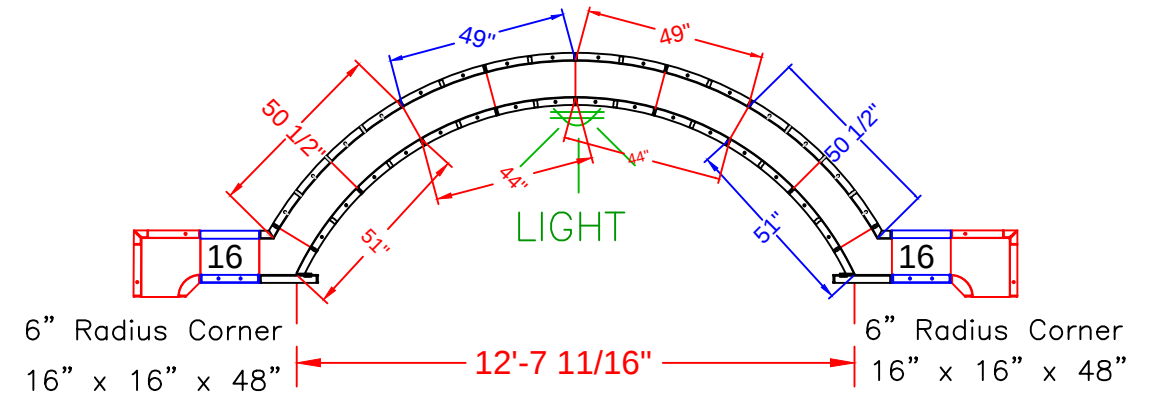

18' ROMAN END ASSEMBLY SHOWN x 48
SCALE: 1' = 1/4"

ROMAN END PANEL DESCRIPTIONS

7' RADIUS ROMAN END WITH 6" RADIUS CORNERS	
QTY.	DESCRIPTION
2	49" x 48" 94" Radius Outside Panel
2	44" x 48" 84" Radius Inside Panel
2	51" x 48" 84" Radius Inside Panel
2	50 1/2" x 4" x 48" 94" Radius Outside Panel
2	6" Radius Inside Corners (16" x 16" x 48")
6	16" x 48" Straight Panel (+ 2 for step / 8 total)

DEMARCO - 139 Monmouth Road

18' x 36' - 10" Concrete Wall

Double Roman End L-Shape

w/ 18' Wide Roman End Vinyl Covered Step

Pool Perimeter = 106'

Pool Area = 649 S. F.

Approximate Gallons of Pool: 27,500 Gallons

Concrete Yards

- Pool Walls & Steps: 19 yards (18.15 exact)

STEP DETAIL

JOB #: 500166

DATE: 09-03-2012

SCALE: 1' = 1/8 "

DRAWN BY: SA & LH



SEASONAL WORLD
WE BUILD BACKYARDS!