


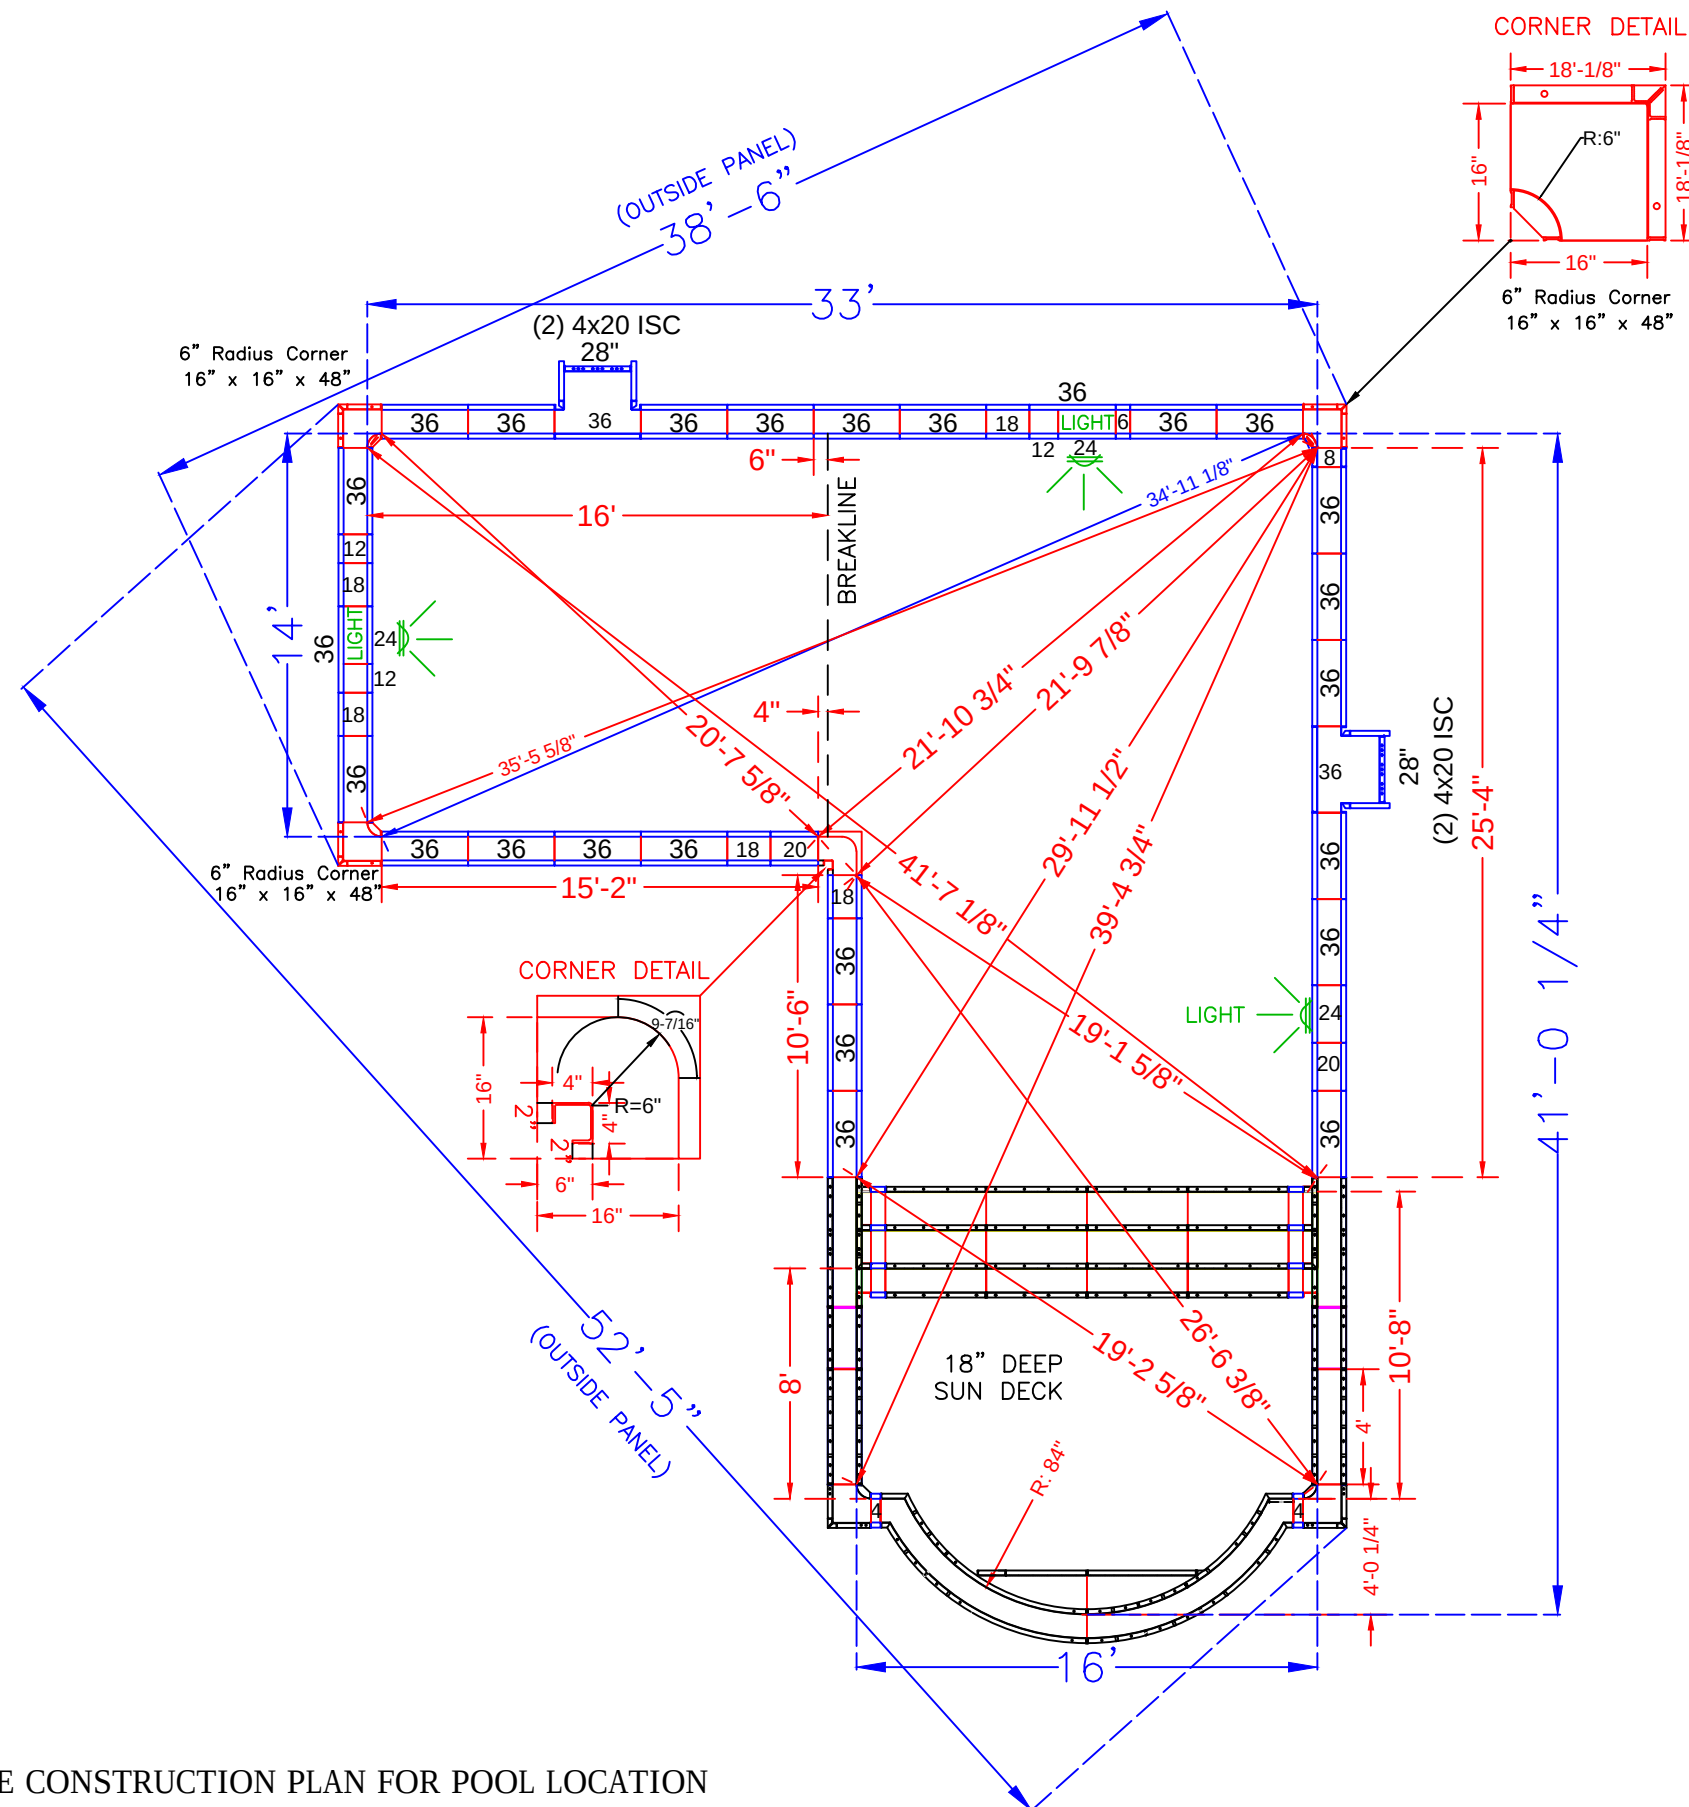

*NOTE: SEE CONSTRUCTION PLAN FOR POOL LOCATION

POOL PANEL DESCRIPTIONS

QTY.	POOL ROMAN END ASSEMBLY
1	16' Wide Roman Step Assembly w/ 6" Radius Corners
4	4" x 20" x 48" Adj Offset Hinged ISC (Pilaster) *Skimmer
3	16" x 16" x 48 w/Outside Corner-SA (6" Radius)
1	4" x 4" x 48" Inside Corners - SA
2	2" x 2" (*use with 4" x 4" x 48" Corner)
1	16" x 16" w/ 6" Radius Inside Corner (9-1/2" Arc)
STRAIGHT PANELS	
2	6" x 48" Straight Panel
2	8" x 48" Straight Panel
4	12" x 48" Straight Panel
10	18" x 48" Straight Panel
4	20" x 48" Straight Panel
4	24" x 48" Straight Panel (Light Panels)
2	28" x 48" Panel
50	36 x 48" Straight Panel

DEPROSSIMO - 11 Cambridge Road

16' x 41' x 33' - 10" Concrete Wall - L-Shape

w/ 16' Wide Vinyl Covered Sun Deck/Steps

Pool Perimeter = 142'

Pool Area = 866 S. F.

Approximate Gallons of Pool: 24,520 Gallons

Concrete Yards

- Pool Walls & Steps: 21.5 yards (20.2 exact)

PANEL LAYOUT

JOB #: 555008


DATE: 07-2-2015

DRAWN BY: SA

REVISIONS




per pour

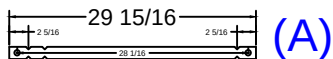


(A)

Qty (14) - Middle Ties - 26" Full Tie

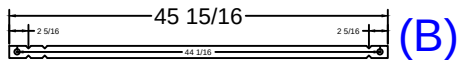


(B)

Qty (14) - Bottom Ties - 42" Full Tie

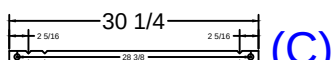

(C)

Qty (1) - Top Center 26 1/8" Tie

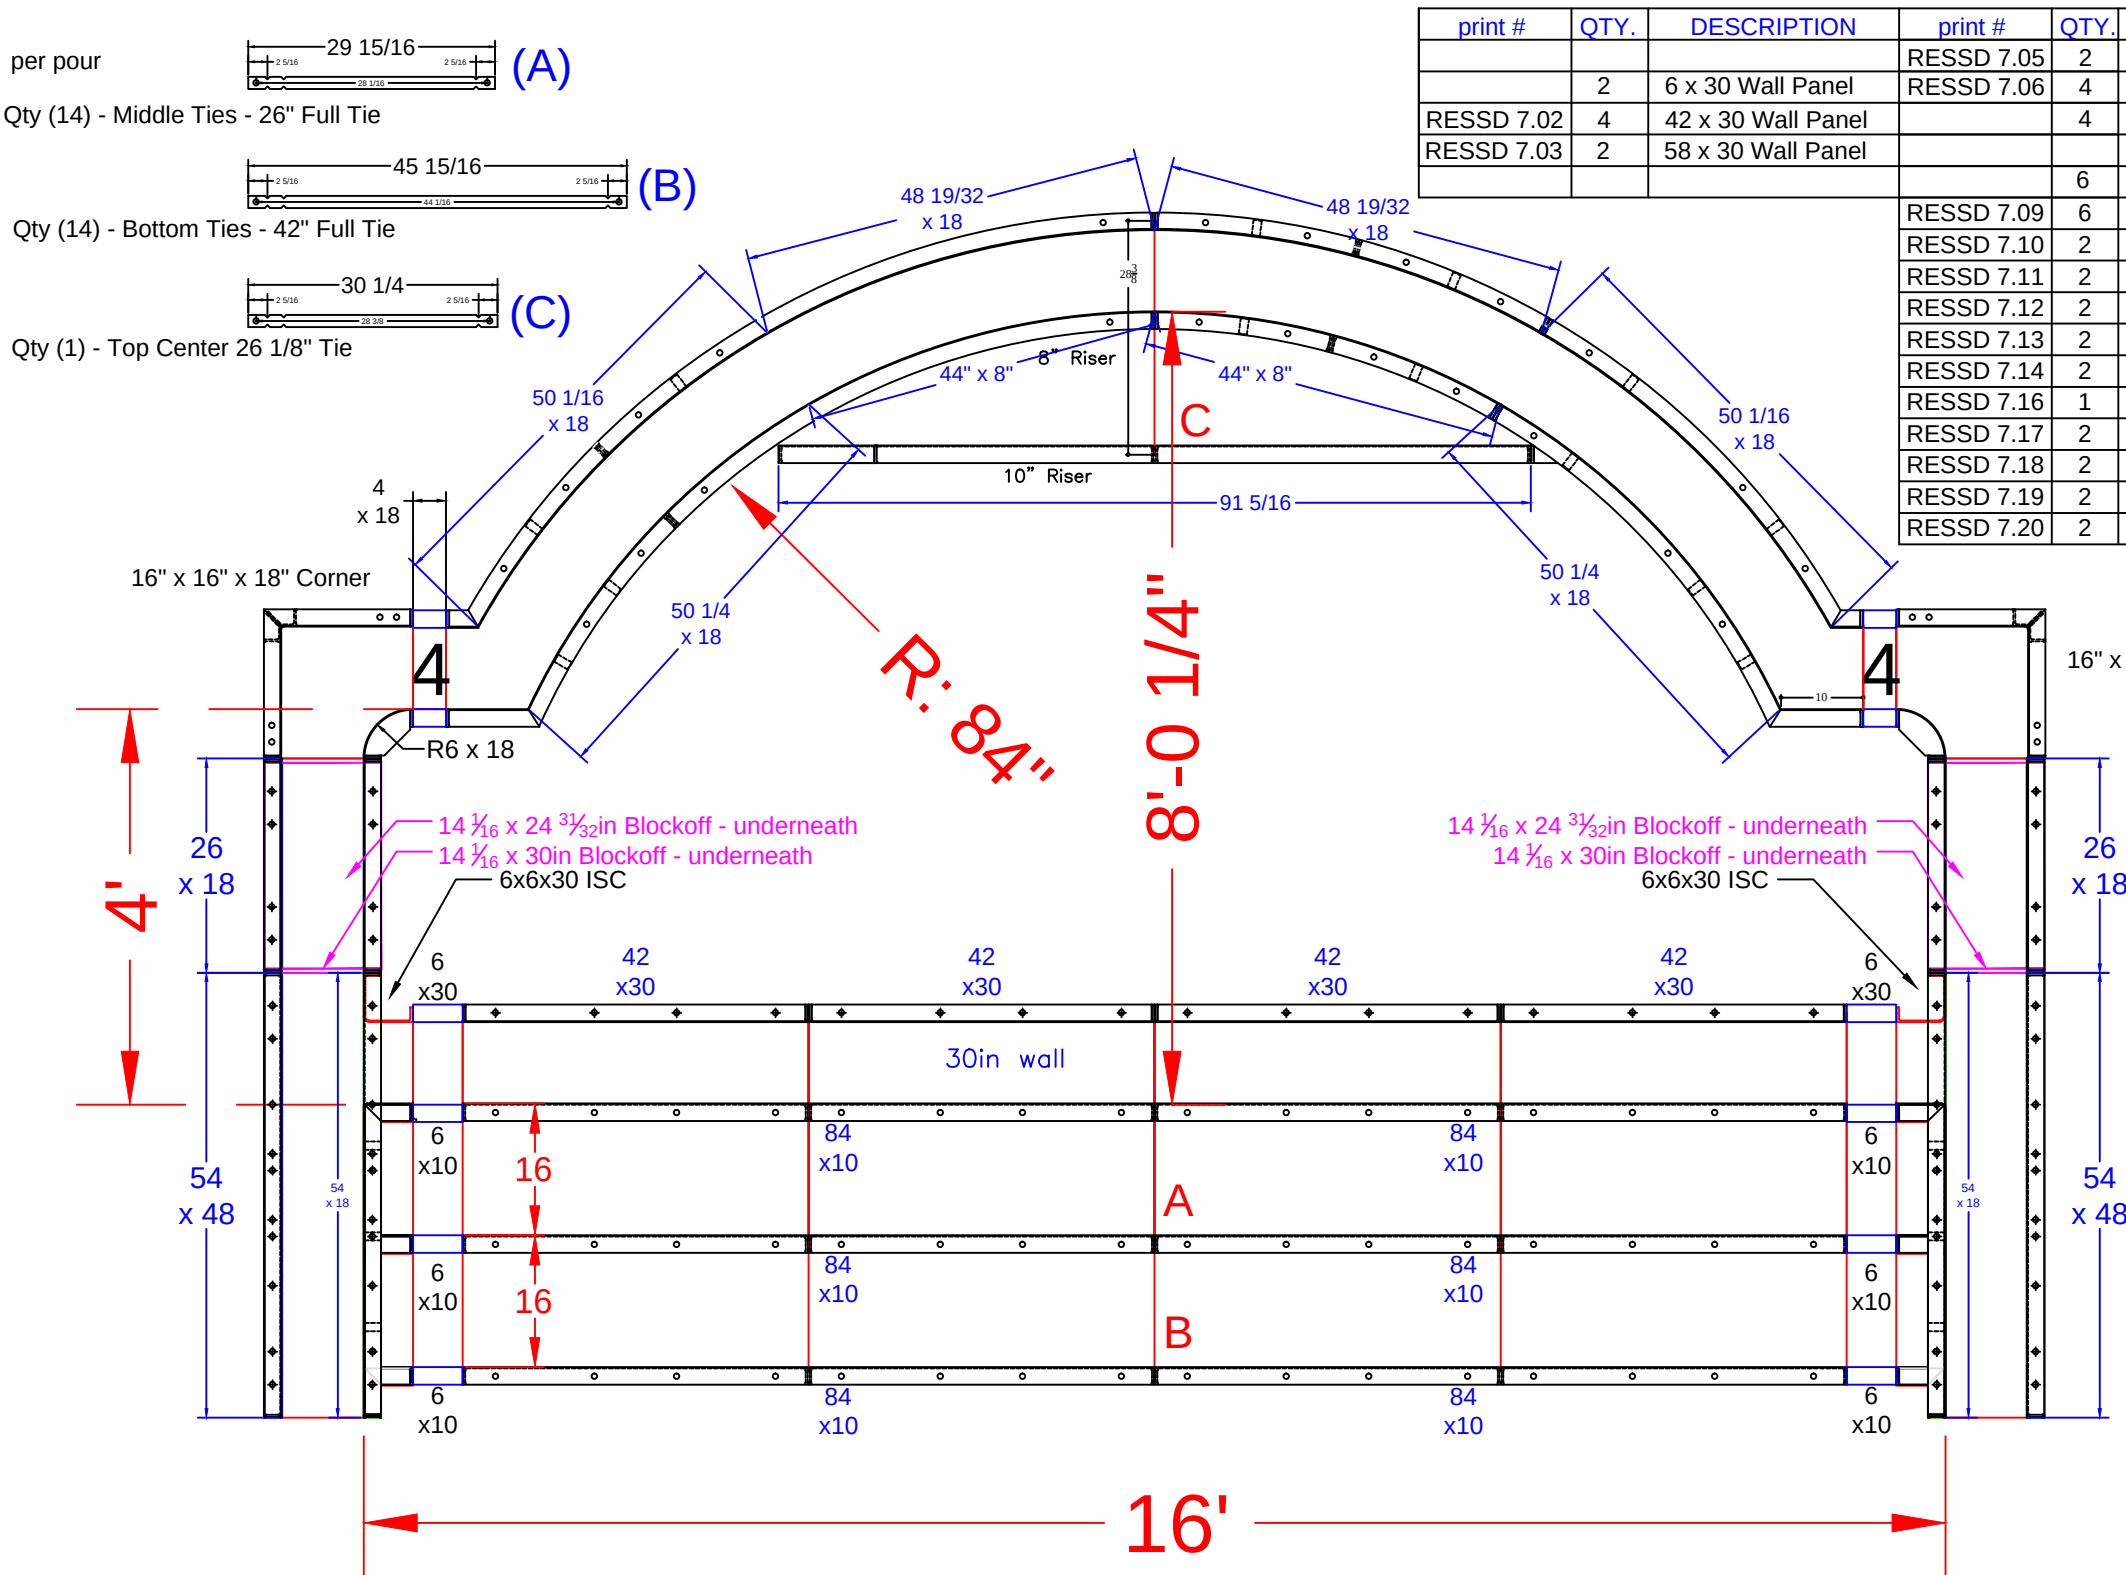

print #	QTY.	DESCRIPTION	print #	QTY.	DESCRIPTION
	2	6 x 30 Wall Panel	RESSD 7.05	2	54 x 18 Wall Panel
	4	42 x 30 Wall Panel	RESSD 7.06	4	26 x 18 Wall Panel
RESSD 7.02	4	42 x 30 Wall Panel		4	4 x 18 Wall Panel
RESSD 7.03	2	58 x 30 Wall Panel		6	6 x 10 Riser
			RESSD 7.09	6	84 x 10 Riser
			RESSD 7.10	2	51 x 18 84R ISC Riser Side
			RESSD 7.11	2	16x16x18 Outside Corner
			RESSD 7.12	2	44 x 8 84R IS Panel Top Riser
			RESSD 7.13	2	38x6x30 ISC Riser Side
			RESSD 7.14	2	51 1/2 x 4 x 18 96R OS Panel
			RESSD 7.16	1	91 5/16 x 10 Riser-2nd Top
			RESSD 7.17	2	6x6x30 ISC
			RESSD 7.18	2	6x6x18 6R Inside Corner
			RESSD 7.19	2	14 1/16 x 24 31/32 Blockoff
			RESSD 7.20	2	14 1/16 x 30 Blockoff

DEPROSSIMO - 11 Cambridge Road
16' x 41' x 33' - 10" Concrete Wall - L-Shape
w/ 16' Wide Vinyl Covered Sun Deck/Steps
Pool Perimeter = 142'
Pool Area = 866 S. F.
Approximate Gallons of Pool: 24,520 Gallons

Concrete Yards
- Pool Walls & Steps: 21.5 yards (20.2 exact)

SUN DECK DETAIL			
JOB #: 555008			
DATE: 07-2-2015			
SCALE: 1' = 1/2 "			
DRAWN BY: SA			



SEASONAL WORLD
WE BUILD BACKYARDS!