


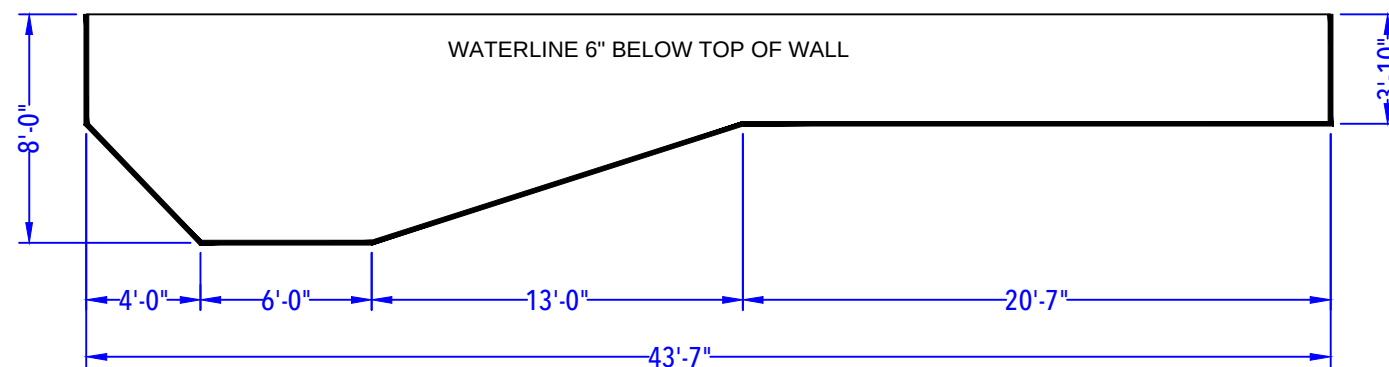
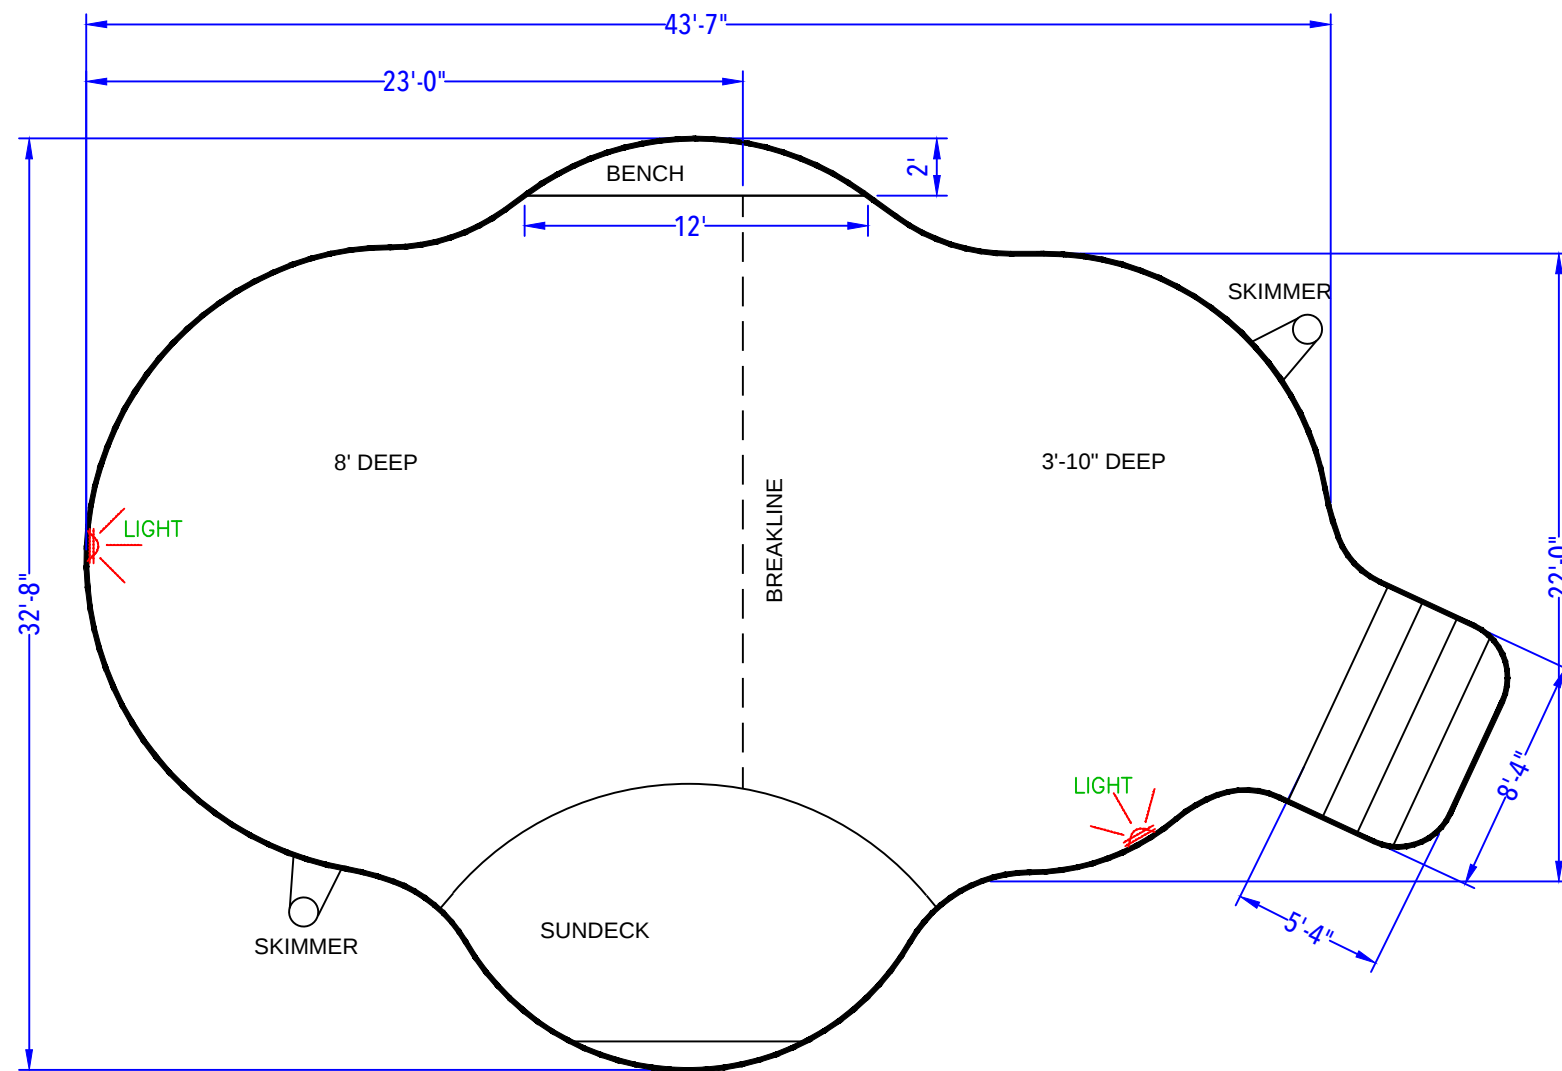


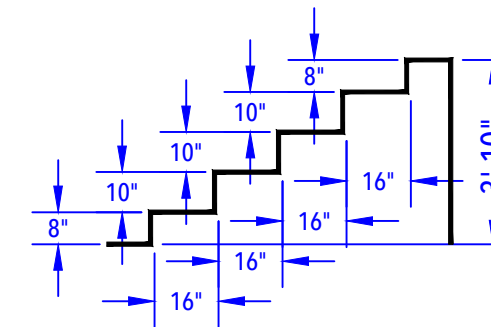



DEPTH DETAIL

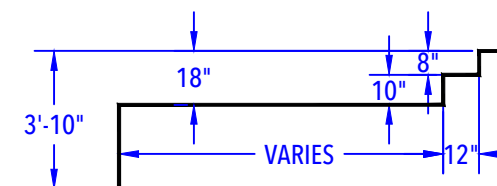

ENTRY STEP DETAIL
(After Concrete & Liner)
N.T.S.

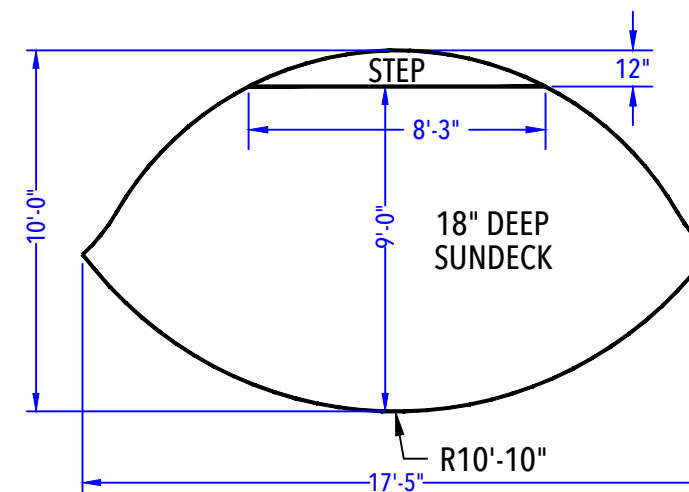

SIDE SUN DECK DETAIL
(After Concrete & Liner)
N.T.S.

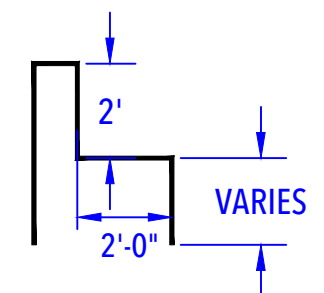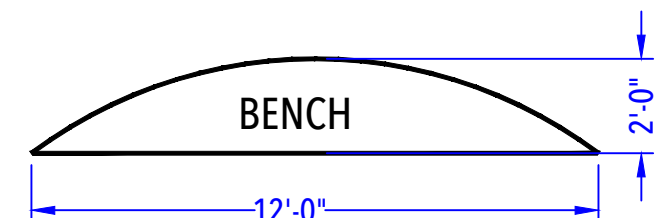

DEEP END BENCH DETAIL
(After Concrete & Liner)
N.T.S.

DERISI - 17 Nicholas Court
22' x 44' - 10" Concrete Wall - Sierra w/
9' Sundeck, 8'-4" x 5'-4" Step & 13' Love Seat
Perimeter = 132'

POOL SPECIFICATIONS

SCALE: 1' = 1/8"

COPING: Cantilever . KEY

Depth: 3'-10" - 8' .

Step Type: 8'-4" x 5'-4" Vinyl Covered Step.

Lighting: (2) Hayward White Light . 

Skimmers: (2) Standard Skimmers . 

Regulations: Diving .



CUSTOMER APPROVAL:

X _____ DATE: _____.