

NODE POINTS

A-B = 24'-9"
A-C = 25'-4"
A-D = 29'-4"
A-E = 21'-0"
A-F = 5'-7"
A-G = 39'-6"
A-H = 44'-4"

B-C = 42'-9"
B-D = 37'-3"
B-E = 18'-0"
B-F = 28'-5"
B-G = 34'-6"
B-H = 56'-10"

C-D = 15'-0"
C-E = 27'-5"
C-F = 19'-10"
C-G = 33'-7"
C-H = 19'-10"


D-E = 19'-4"
D-F = 25'-3"
D-G = 18'-10"
D-H = 19'-11"

E-F = 20'-10"
E-G = 19'-10"
E-H = 39'-2"

F-G = 37'-7"
F-H = 39'-1"
G-H = 34'-3"

RADII

C = 9' RADIUS
D = 9' RADIUS
E = 10' RADIUS
F = 10'-10" RADIUS
G = 9'-10" RADIUS
H = 10'-10" RADIUS

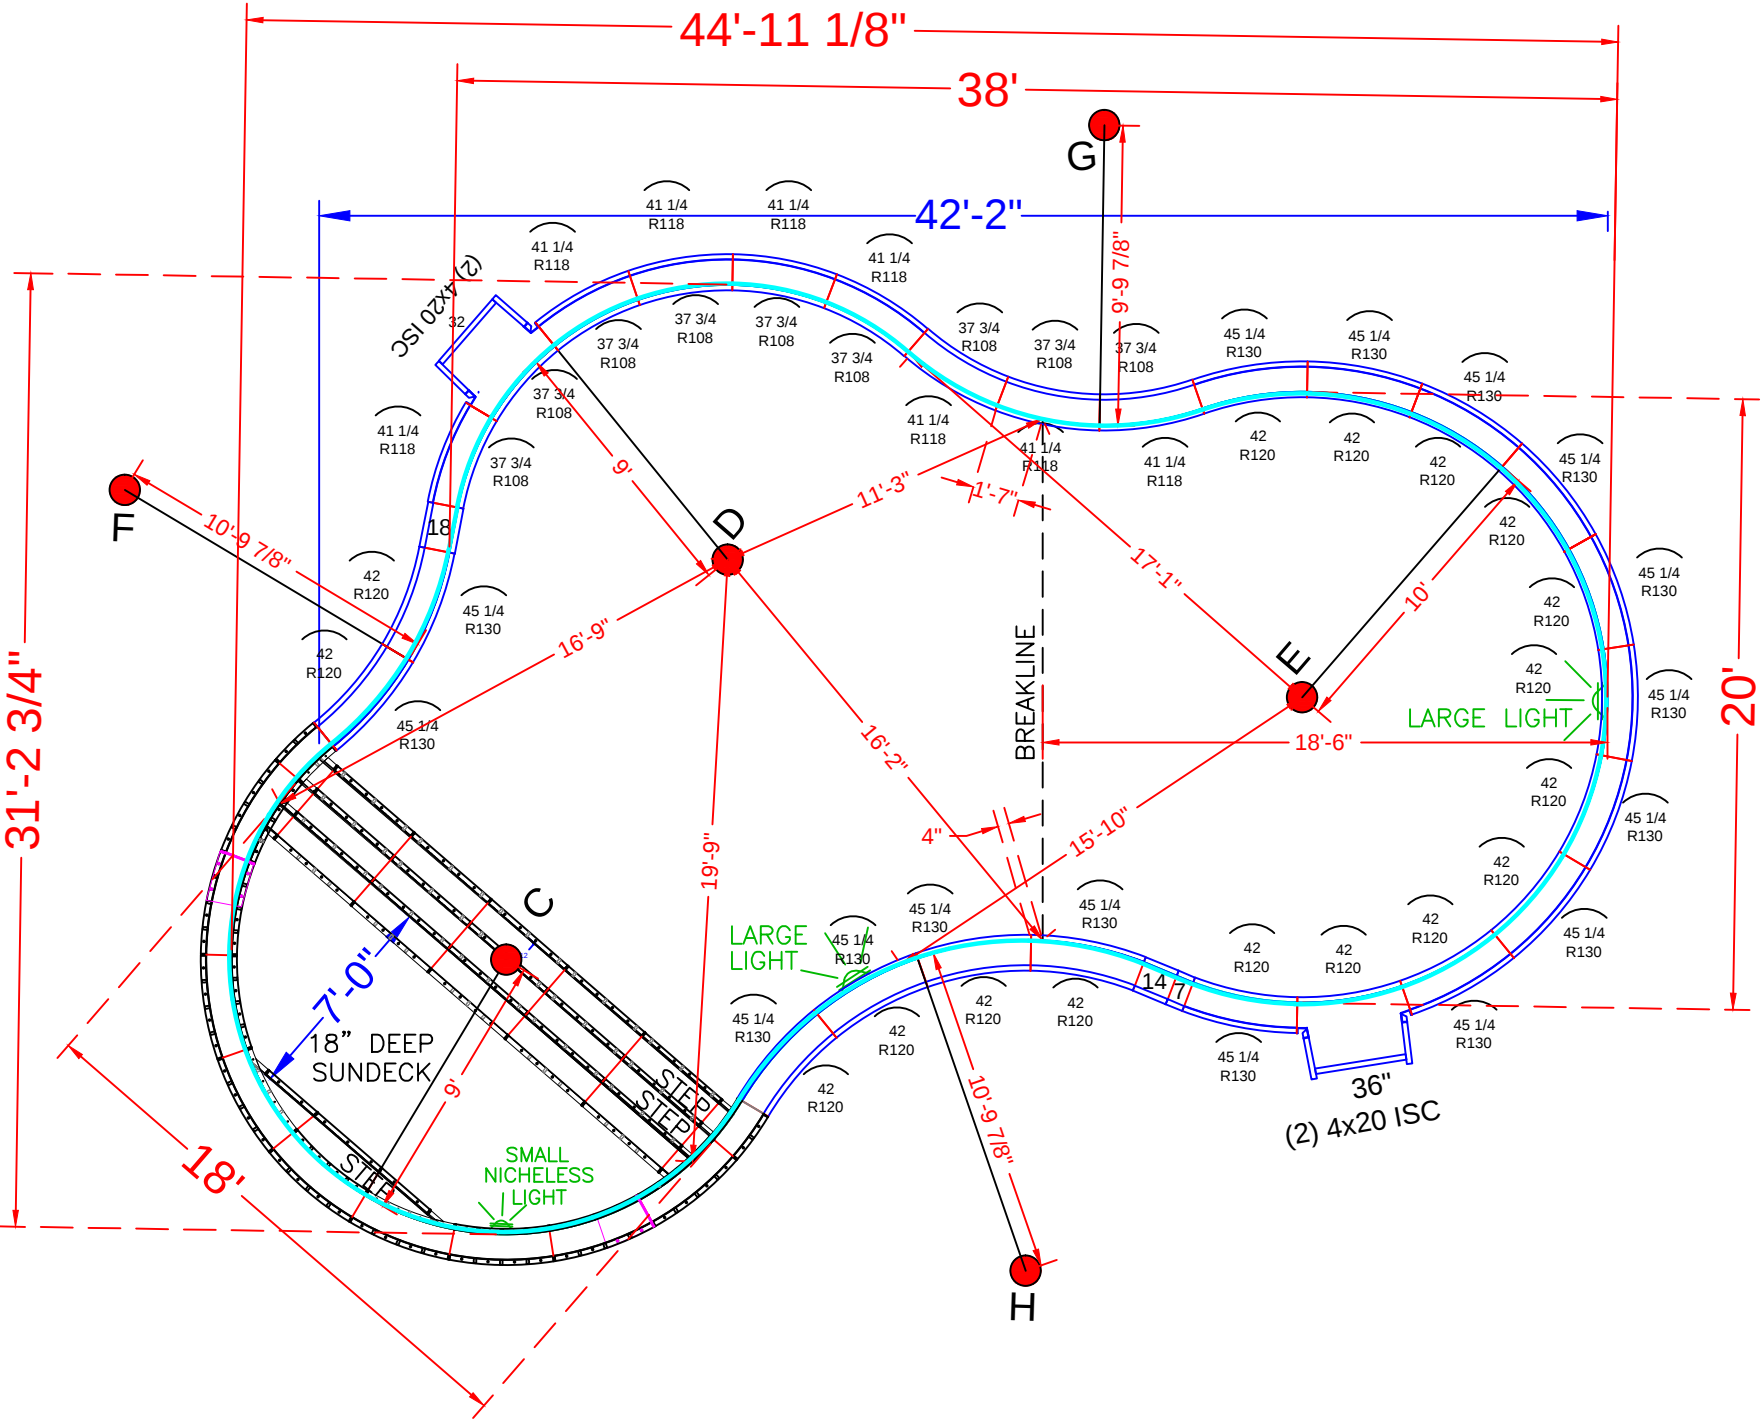

NOTE: See construction plans for pool location and A-B location

POOL PANEL DESCRIPTIONS

SEE DETAIL PAGE {
SKIMMER SIDES {
SKIMMER {
SKIMMER {

QTY.	DESCRIPTION
1	9' Radius Sundeck / Step Assembly
4	4" x 20" x 48" Adj Offset Hinged ISC (Pilaster)
1	32" x 48" Straight
1	36" x 48" Straight
STRAIGHT PANELS	
2	7" x 48" Straight
2	14" x 48" Straight
2	18" x 48" Straight
RADIUS PANELS	
9	37 3/4" x 48" - 108" Radius Panel
8	41 1/4" x 48" - 118" Radius Panel
16	45 1/4" x 48" - 130" Radius Panel
17	42" x 48" - 120" Radius Panel (Light Panel)

DEZENDORF 1617 Badger Drive

20' x 40' - 10" Concrete Wall - Freeform
w/ 18' Wide Vinyl Covered Sun Deck / Steps
Pool Perimeter = 125' Pool Area = 888 S. F.
Approximate Pool Gallons: 25,000 Gallons

Concrete Yards


- Pool Walls & Sundeck: 19.5 yards (18.33 exact)

PANEL LAYOUT




JOB #: 180600
DATE: 9-7-2018
DRAWN BY: SA

REVISIONS



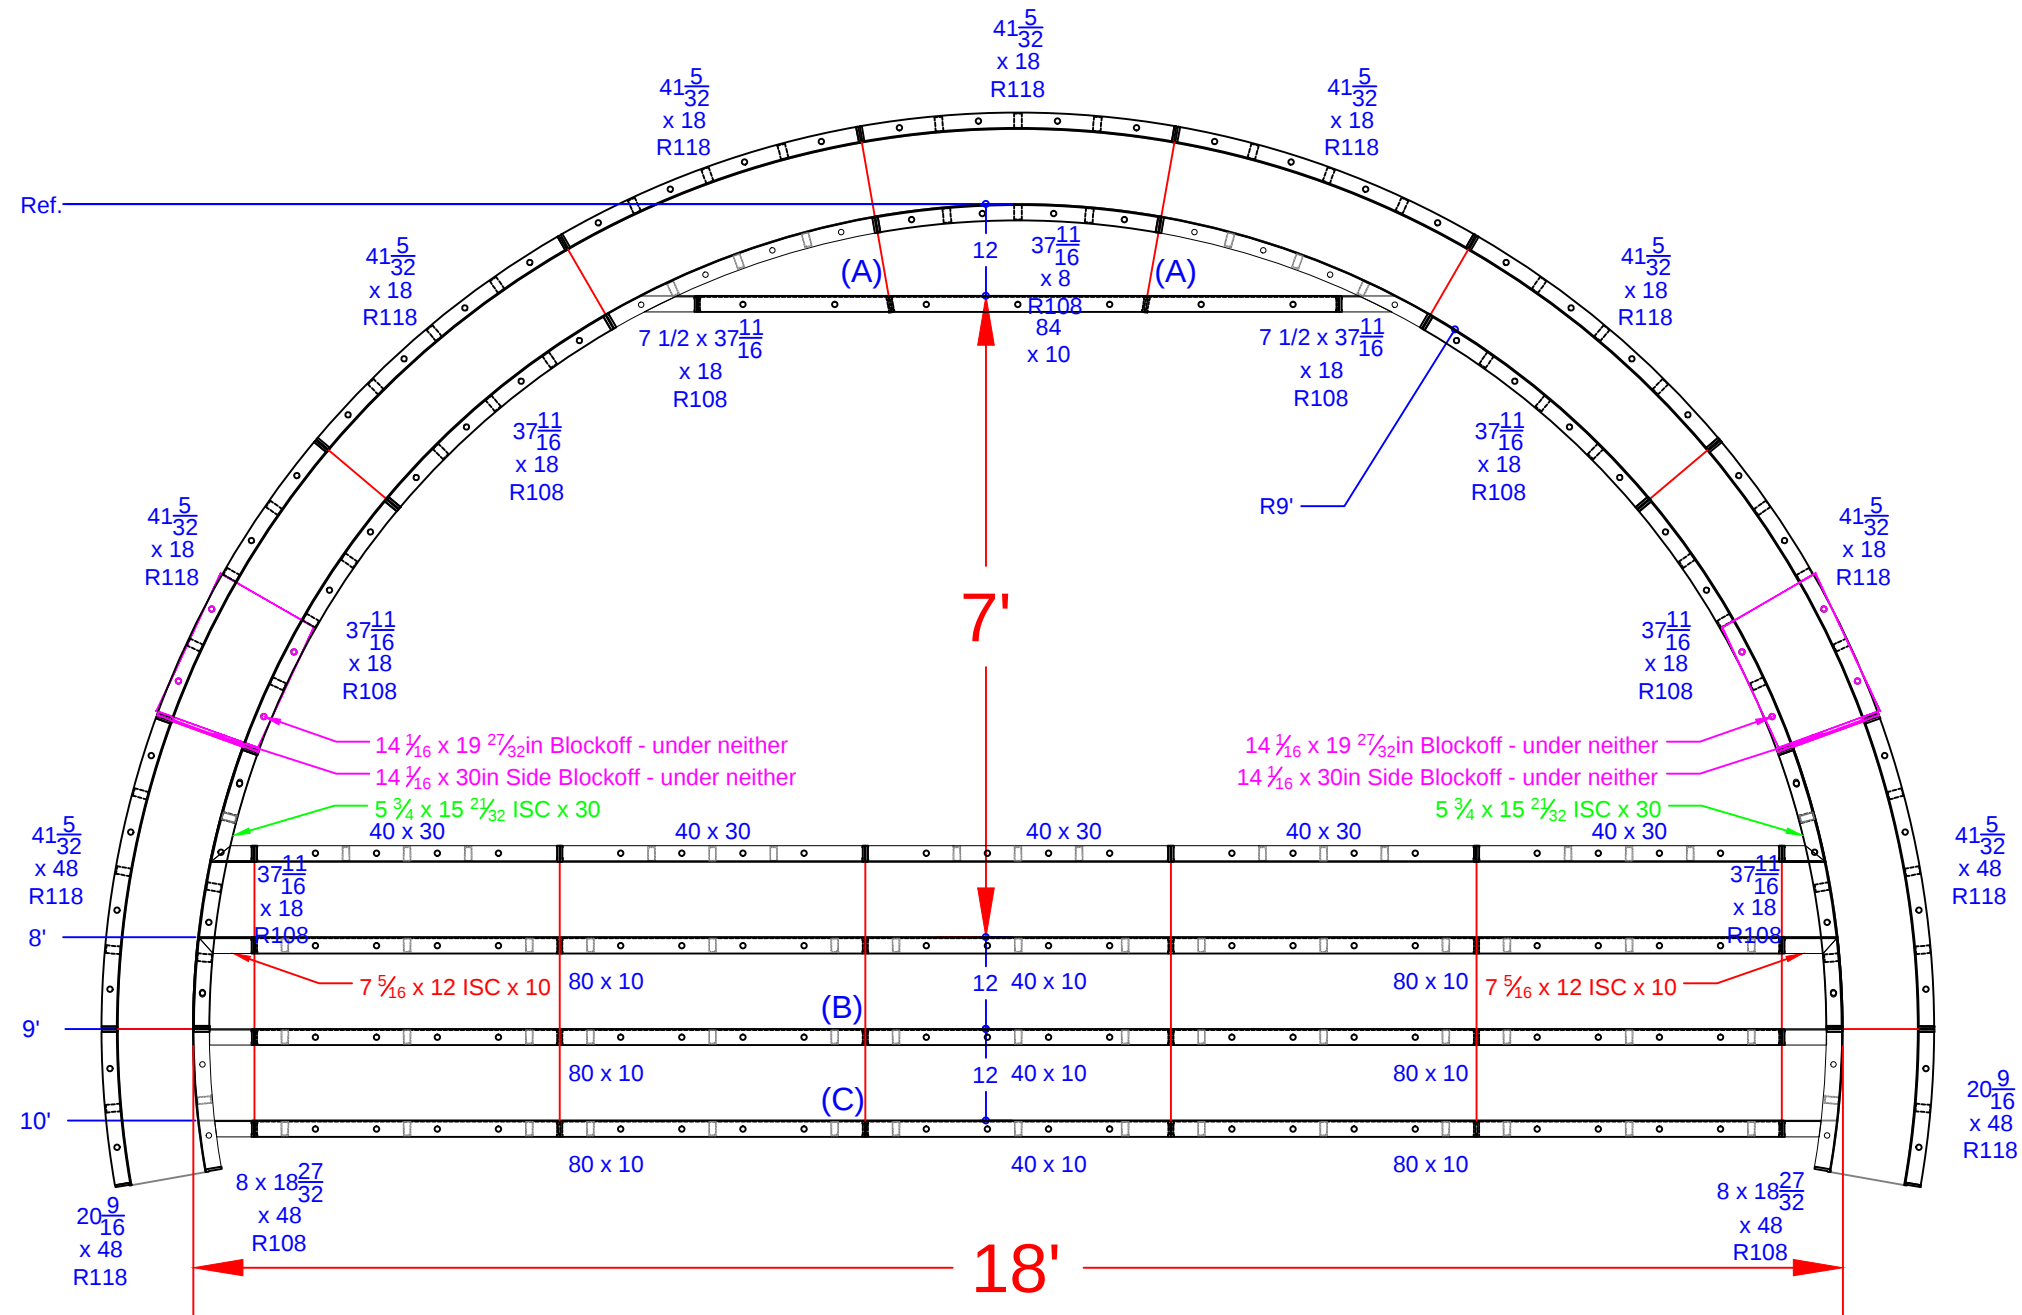

QTY.	DESCRIPTION
1	37 11/16 x 8 108R IS Panel - Top Riser
2	7 15/32 x 37 11/16 ISC Riser Side x 18 108R IS Panel
6	37 11/16 x 18 108R IS Panel
2	8 x 18 27/32 ISC Riser Side x 48 108R IS Panel
7	41 5/32 x 18 118R OS Panel
2	41 5/32 x 48 118R OS Panel
2	20 9/16 x 48 118R OS Panel
2	7 5/16 x 12 ISC x 10 108R IS Panel
2	5 3/4 x 15 21/32 ISC x 30 108R IS Panel
1	84 x 10 Riser - 2nd Top
6	80 x 10 Risers - Lower Wall
3	40 x 10 Risers - Lower Wall
5	40 x 30 Wall Panel SA
2	14 1/16 x 19 27/32 Blockoff
2	14 1/16 x 30 Blockoff

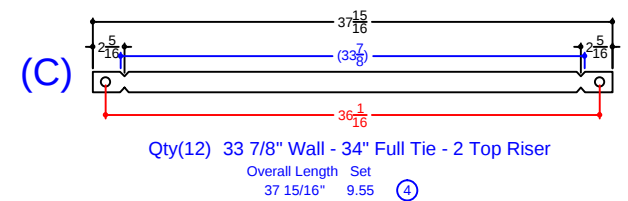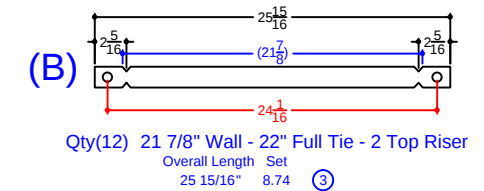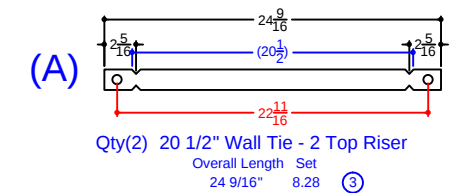

DEZENDORF 1617 Badger Drive

20' x 40' - 10" Concrete Wall - Freeform
w/ 18' Wide Vinyl Covered Sun Deck / Steps
Pool Perimeter = 125' Pool Area = 888 S. F.
Approximate Pool Gallons: 25,000 Gallons

Concrete Yards

- Pool Walls & Sundeck: 19.5 yards (18.33 exact)

SUN DECK DETAIL			
JOB #: 180600			
DATE: 9-7-2018			
SCALE: 1' = 1/8 "			
DRAWN BY: SA			



SEASONAL WORLD
WE BUILD BACKYARDS!