


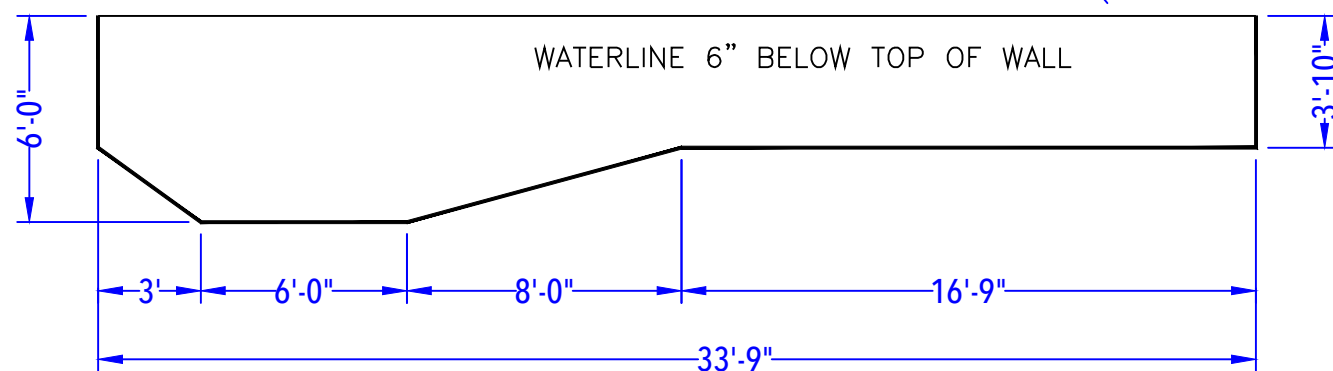


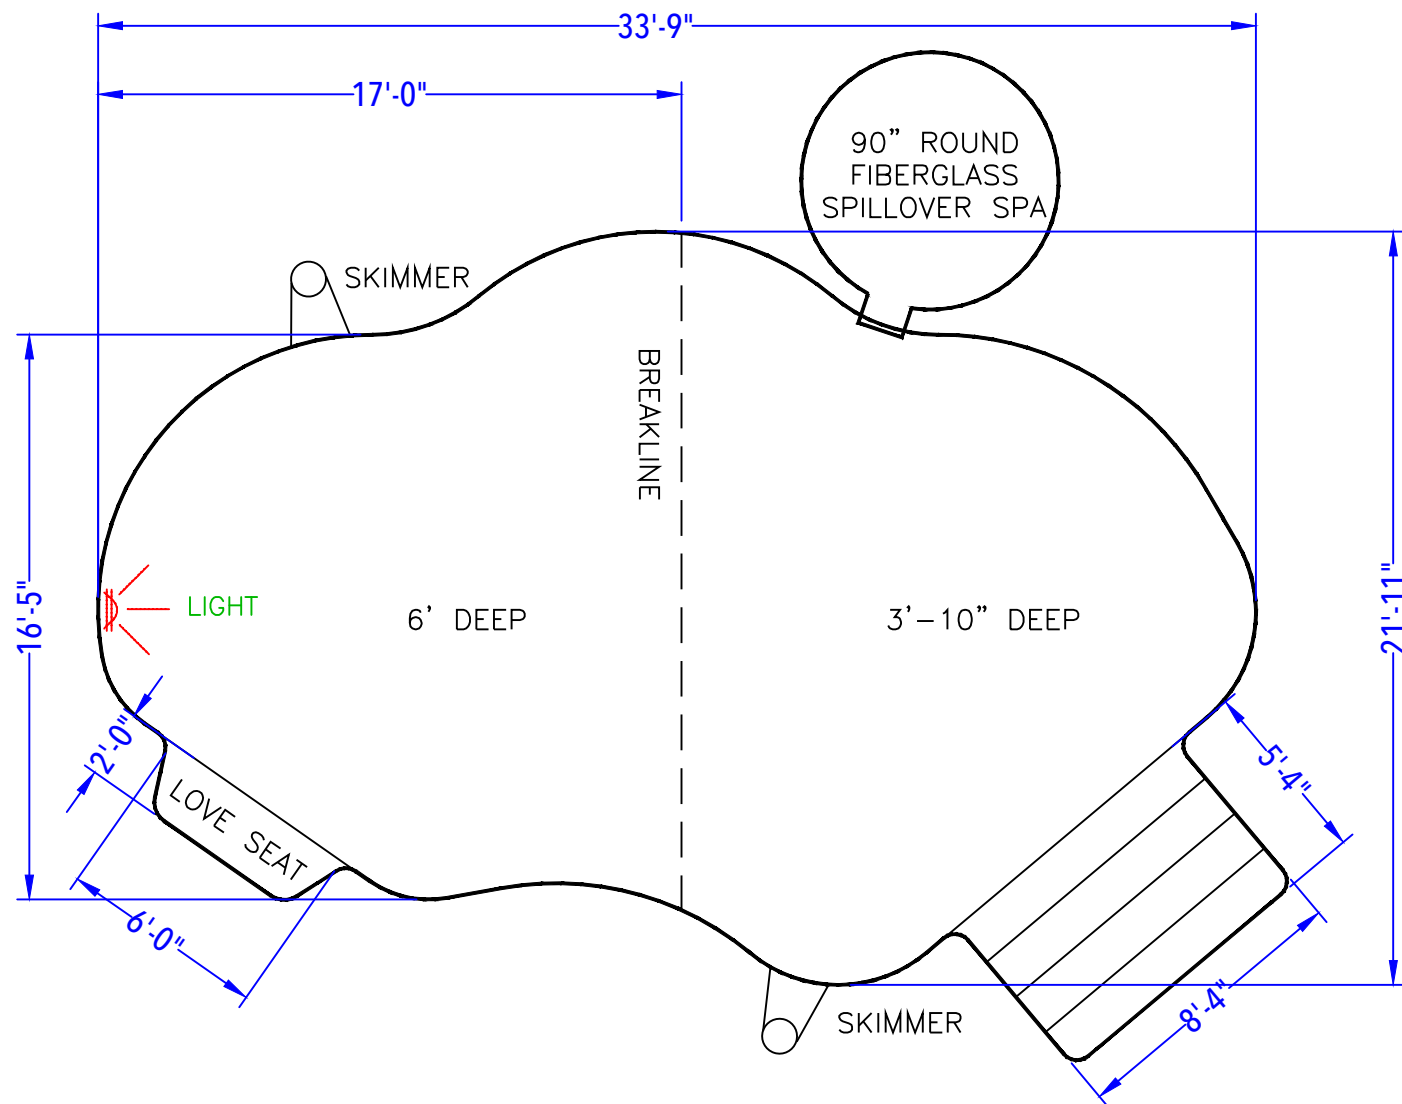



DEPTH DETAIL

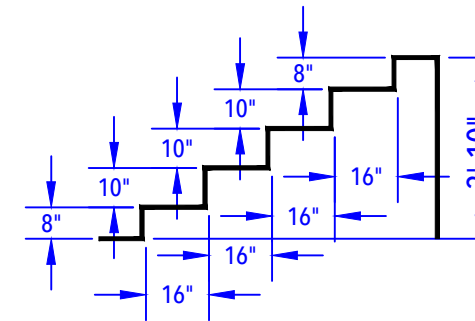

ENTRY STEP DETAIL
(After Concrete & Liner)
N.T.S.

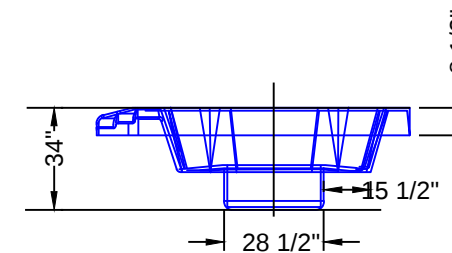

90" ROUND FIBERGLASS
SPILLOVER SPA DETAIL
(After Concrete & Liner)
N.T.S.

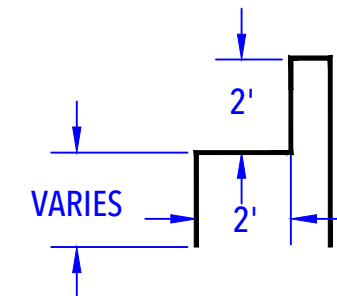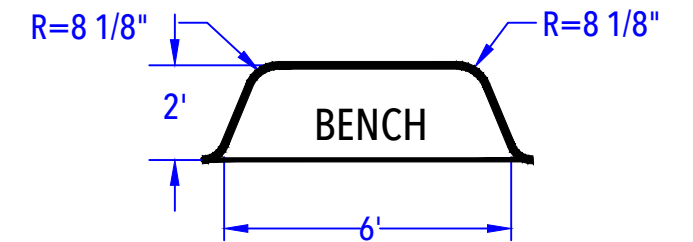

DEEP END BENCH DETAIL
(After Concrete & Liner)
N.T.S.

DIARCHANGEL - 20 Periwinkle Court

16' x 32' - 10" Concrete Wall - Sierra
w/ 8'-4" x 5'-4" Vinyl Covered Step,
6' Vinyl Covered Love Seat
& 90" Round Fiberglass Spillover Spa
Perimeter = 100'

POOL SPECIFICATIONS

SCALE: 1' = 1/8"

COPING: Cantilever . KEY

Depth: 3'-10" - 6' .

Step Type: 8'-4" x 5'-4" Vinyl Covered Step.

Lighting: (1) Hayward White Light .

Skimmers: (2) Standard Skimmers .

Regulations: Non-Diving .



CUSTOMER APPROVAL:

X _____ DATE: _____.