


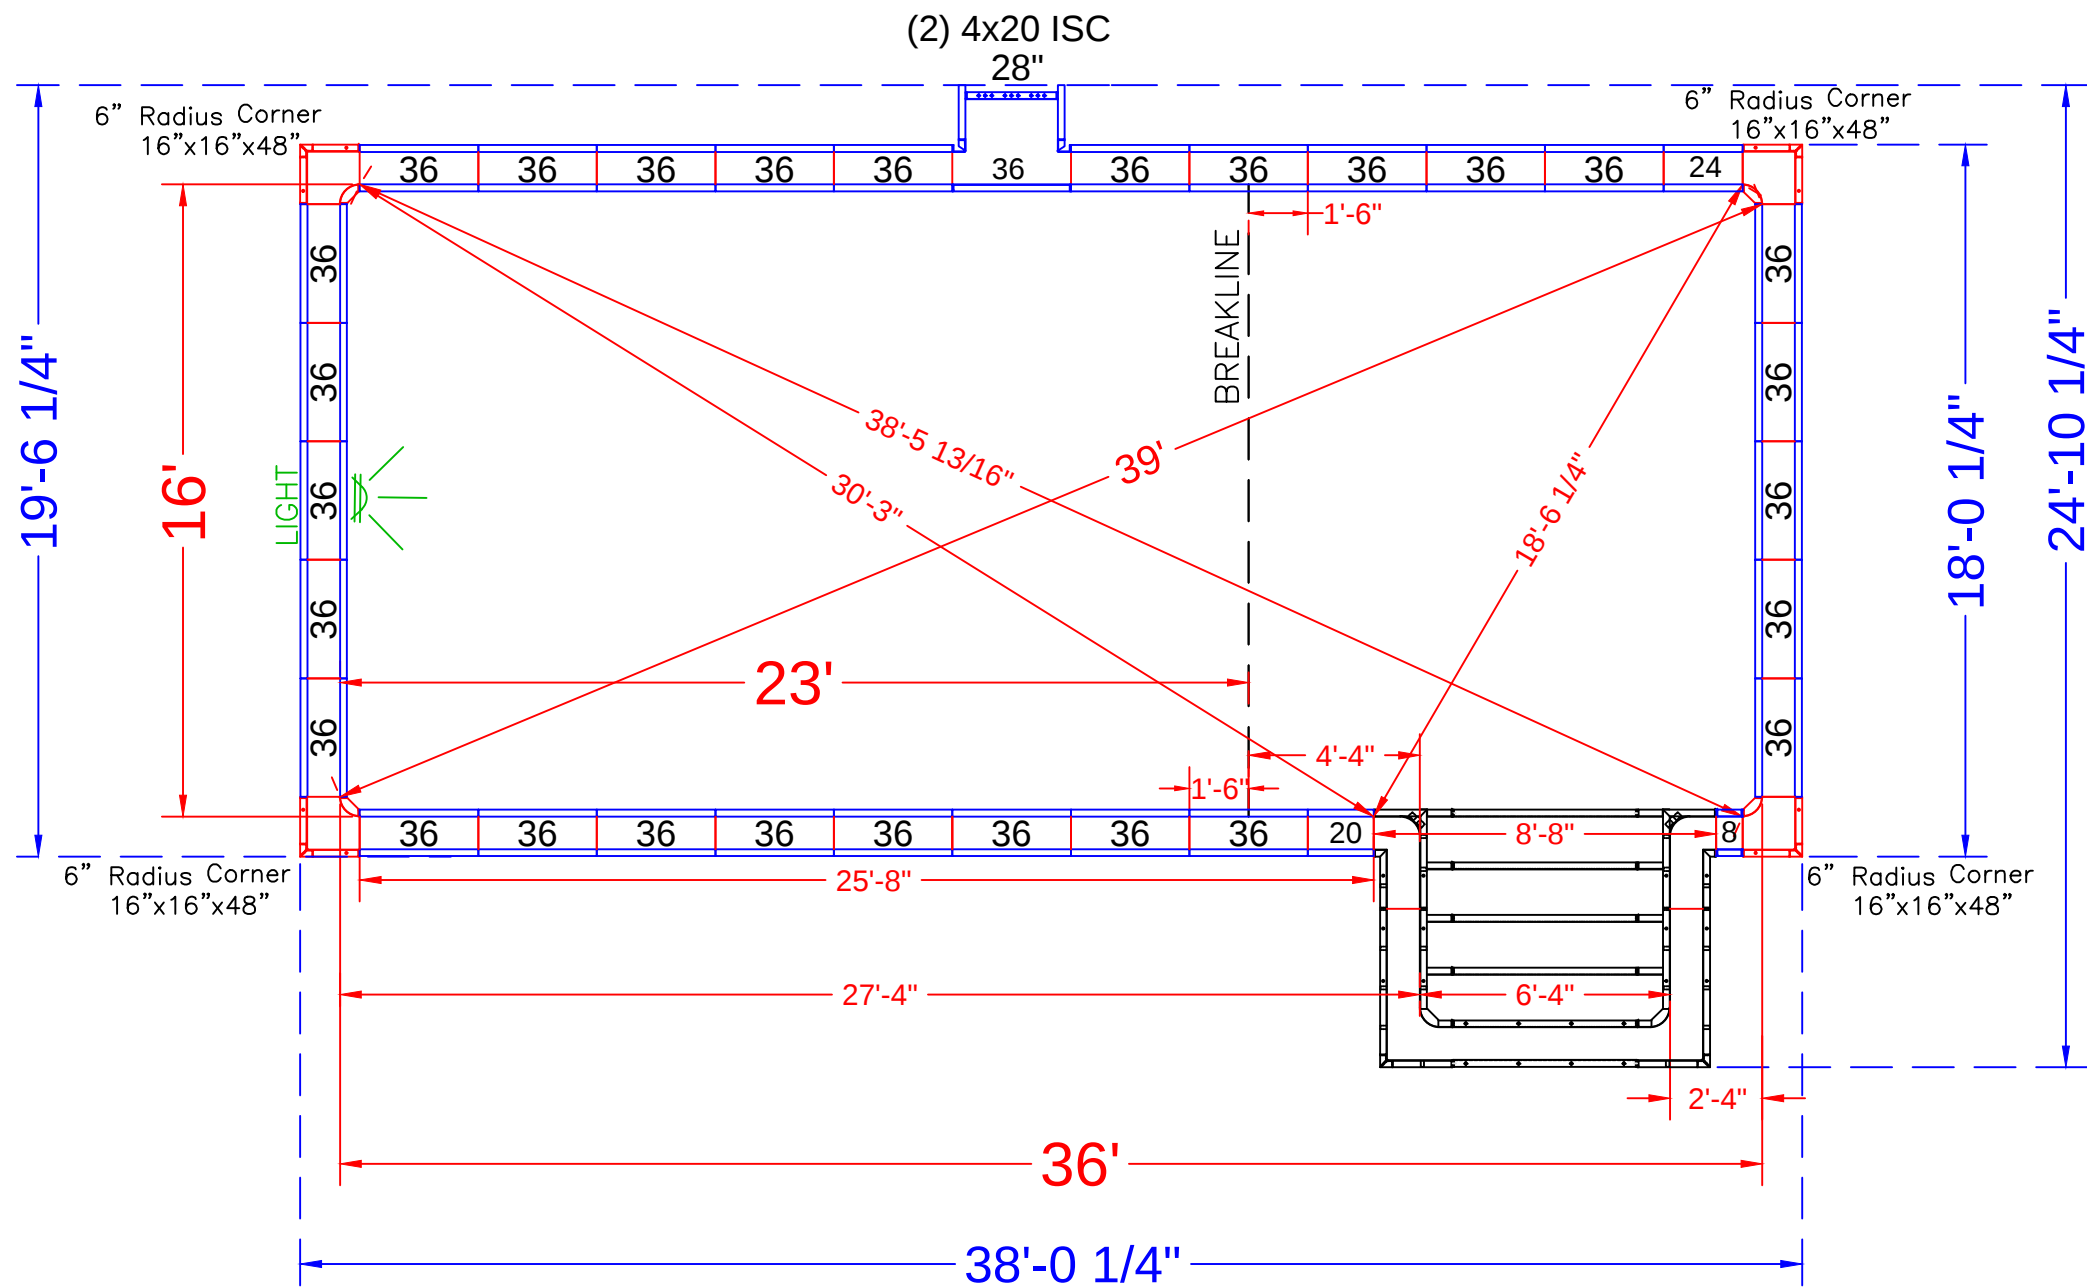

NOTE: SEE CONSTRUCTION PLAN FOR POOL LOCATION

POOL PANEL DESCRIPTIONS	
QTY.	DESCRIPTION
1	6'-4" x 5'-4" x 48" Step Assembly w/6" Radius
2	4" x 20" x 48" Adj Offset Hinged ISC (Pilaster)
4	16" x 16" x 48 w/ Outside Corner-SA (6" Radius)
	STRAIGHT PANELS
2	8" x 48" Panel-SA
2	20" x 48" Panel-SA
2	24" x 48" Panel-SA
1	28" x 48" Panel-SA
57	36" x 48" Panel-SA




DIPIERRO - 305 Hilltop Road

16' x 36' - 10" Concrete Wall - Rectangle
w/ 6'-4" x 5'-4" Vinyl Covered Step
Pool Perimeter = 113 Ln. Ft.
Pool Area = 608 Sq.Ft.
Approximate Pool Gallons: 22,000 Gallons
Concrete Yards
- Pool Walls: 19 yards


PANEL LAYOUT			
JOB #: 555820			
DATE: 8-23-2020			
DRAWN BY: SA			

REVISIONS			



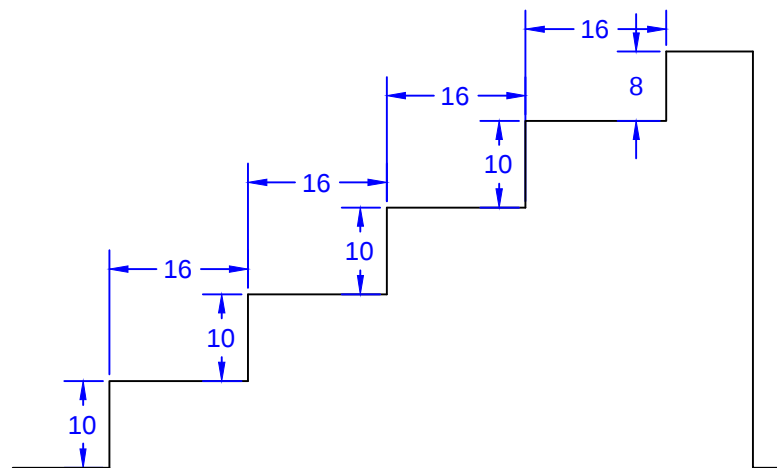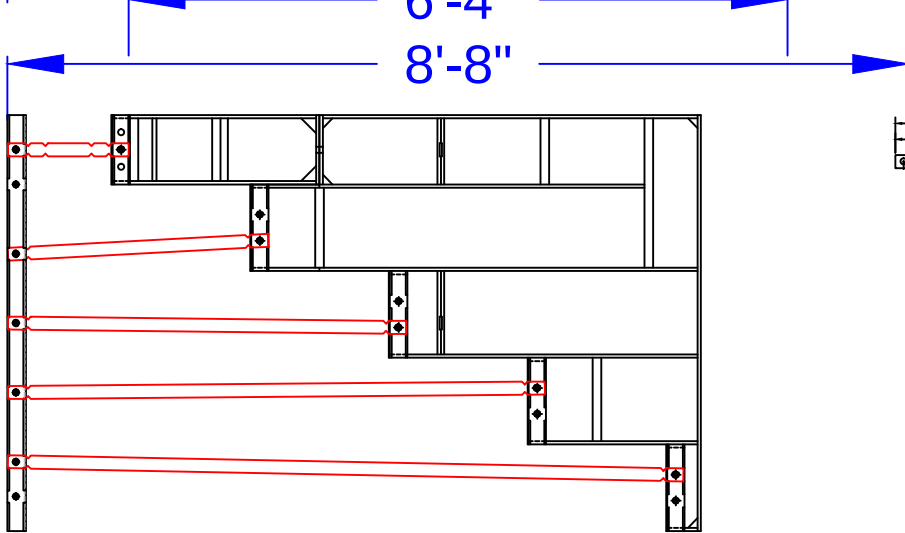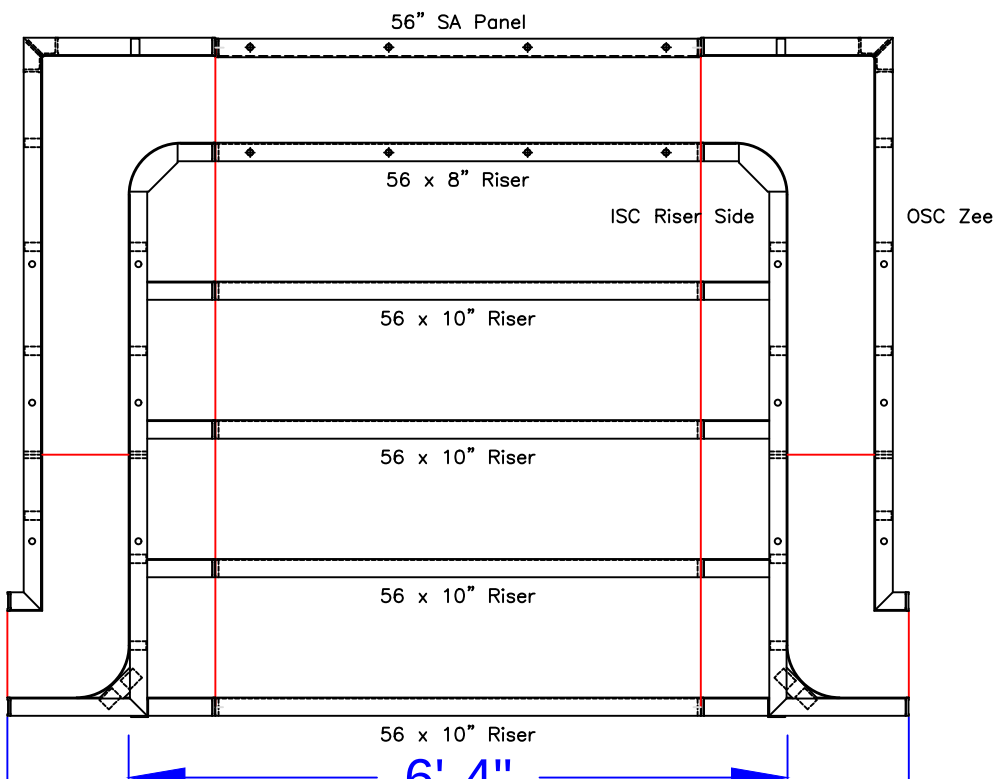

STEP TIES:

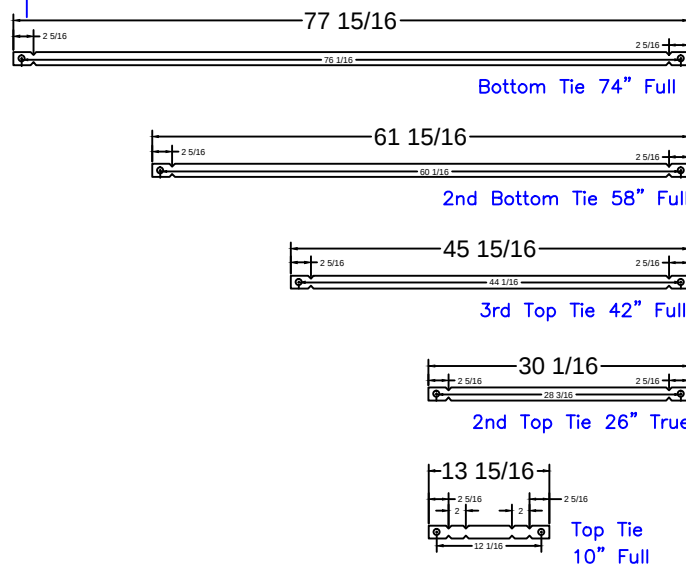

6'-4" Step
Qty(4)

Qty(2)

Qty(2)

Qty(2)

Qty(12)

STEP PANEL DESCRIPTIONS

QTY.	DESCRIPTION
4	56 x 10 Risers
1	56 x 8 Top Riser
1	56 x 48 SA Panel-Back Wall
2	4x64x20 x 48 OSC Zee Panel
2	10x64x14 x 48 ISC Riser Sides

DIPIERRO - 305 Hilltop Road

16' x 36' - 10" Concrete Wall - Rectangle
w/ 6'-4" x 5'-4" Vinyl Covered Step
Pool Perimeter = 113 Ln. Ft.
Pool Area = 608 Sq.Ft.
Approximate Pool Gallons: 22,000 Gallons

Concrete Yards
- Pool Walls: 19 yards

STEP DETAIL

JOB #: 555820
DATE: 8-23-2020
SCALE: 1' = 1/2 "
DRAWN BY: SA



SEASONAL WORLD
WE BUILD BACKYARDS!