

NODE POINTS

C-D = 13'-9"
C-E = 24'-3"
C-F = 24'-11"
C-G = 24'-0"
C-H = 20'-11"
C-I = 32'-10"
C-J = 24'-11"
C-K = 11'-10"

D-E = 11'-1"
D-F = 14'-10"
D-G = 13'-10"
D-H = 23'-9"
D-I = 19'-11"
D-J = 11'-10"
D-K = 11'-1"

E-F = 8'-2"
E-G = 7'-6"
E-H = 26'-10"
E-I = 8'-10"
E-J = 10'-0"
E-K = 21'-5"

F-G = 1'-0"
F-H = 20'-10"
F-I = 10'-10"
F-J = 18'-0"
F-K = 25'-10"

G-H = 20'-9"
G-I = 11'-10"
G-J = 17'-3"
G-K = 24'-10"


H-I = 31'-8"
H-J = 34'-1"
H-K = 30'-3"

I-J = 15'-9"
I-K = 30'-1"

J-K = 17'-5"

RADI MEASUREMENTS

C = 9' RADIUS
D = 8' RADIUS
E = 6' RADIUS
F = 8' RADIUS
G = 9' RADIUS
H = 11'-10" RADIUS
I = 2'-10" RADIUS
J = 3'-10" RADIUS
K = 2'-10" RADIUS

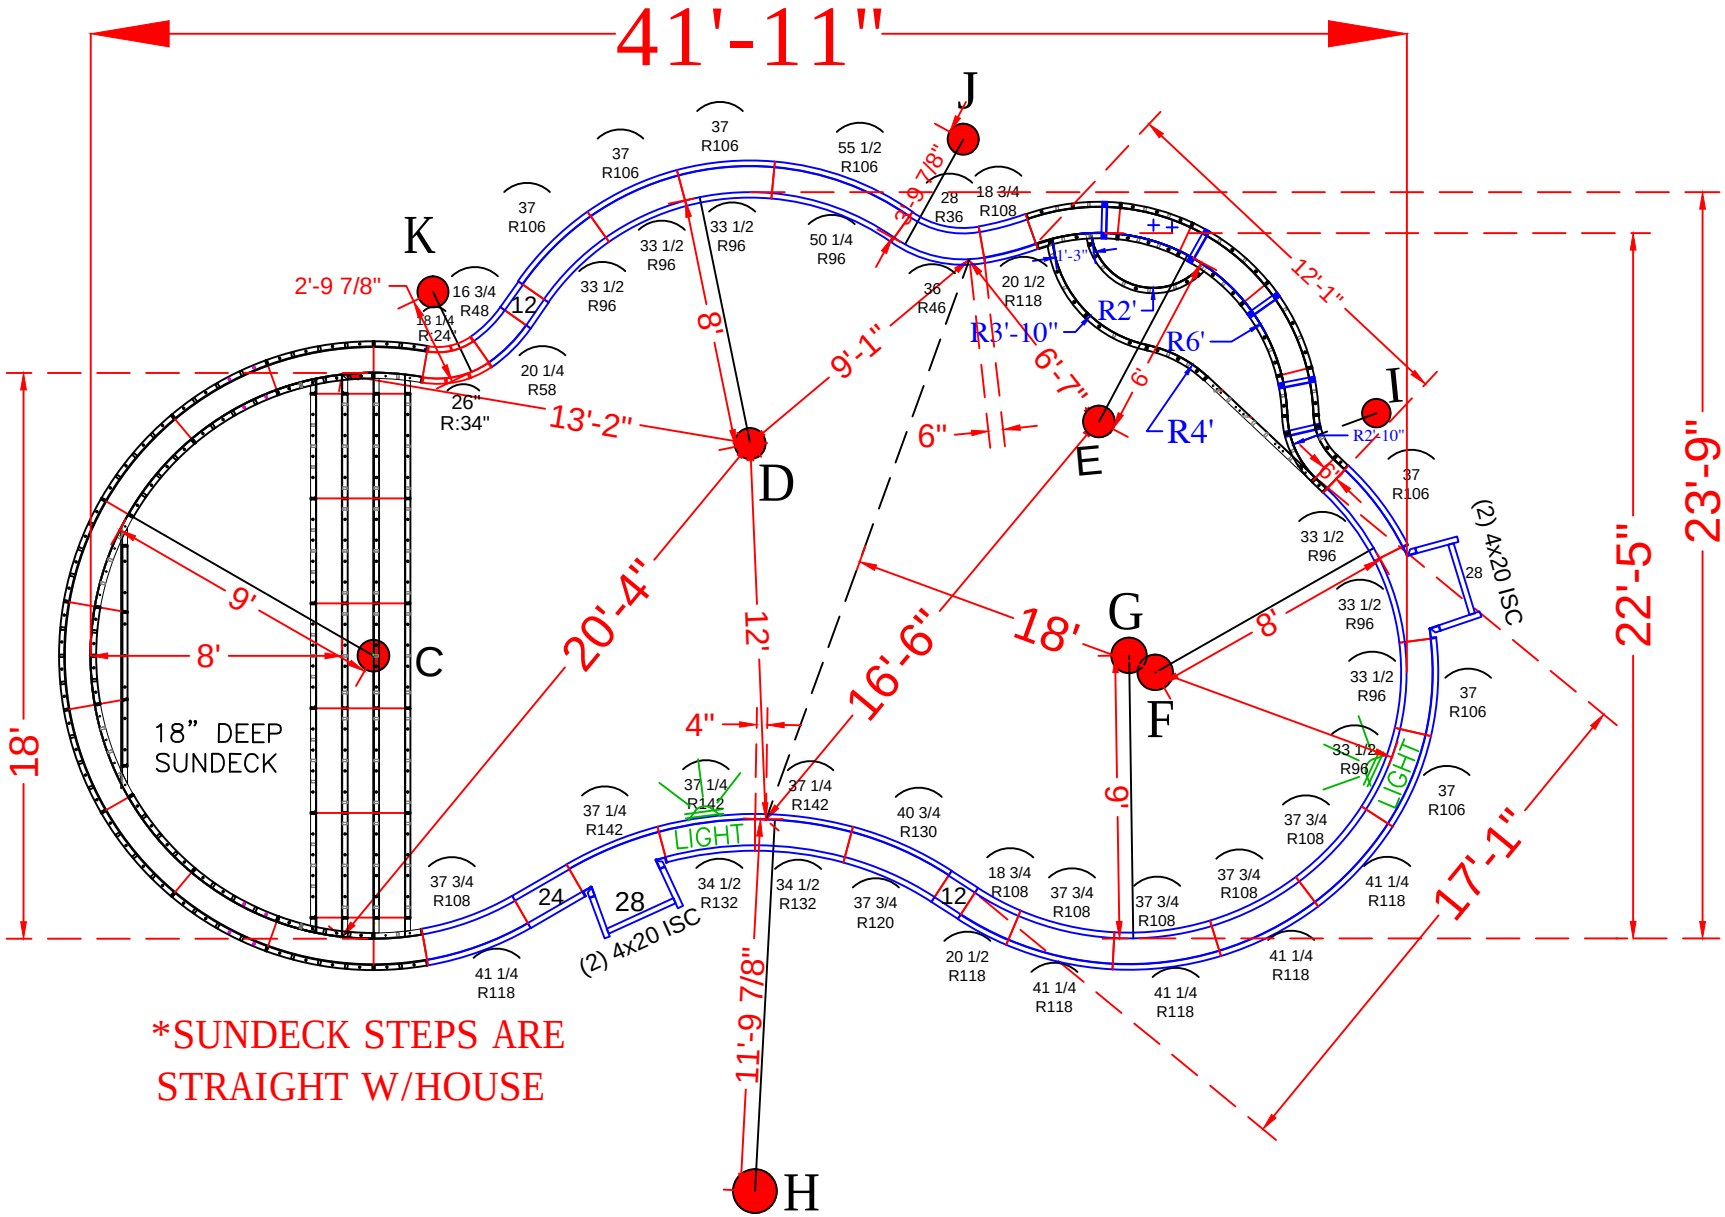

POOL PANEL DESCRIPTIONS

QTY.	DESCRIPTION
SEE DETAIL PAGE {	1 9' Radius Sundeck / Step Assembly
SEE DETAIL PAGE {	1 Swimout Assembly (Dark Green Panels) *New
SKIMMER SIDES {	4 4" x 20" x 48" Adj Offset Hinged ISC (Pilaster)
STRAIGHT PANELS	
4	12" x 48" Straight
2	24" x 48" Straight
SKIMMERS {	2 28" x 48" Straight
RADIUS PANELS	
1	18 1/4" x 48" - 24" Radius 45° Corners
1	26" x 48" - 34" Radius 45° Corners
1	16 3/4" x 48" - 48" Radius Panel
1	20 1/4" x 48" - 58" Radius Panel
1	28" x 48" - 36" Radius Panel
1	36" x 48" - 46" Radius Panel
7	33 1/2" x 48" - 96" Radius Panel
6	37" x 48" - 106" Radius Panel
1	50 1/4" x 48" - 96" Radius Panel
1	55 1/2" x 48" - 106" Radius Panel
2	18 3/4" x 48" - 108" Radius Panel
2	20 1/2" x 48" - 118" Radius Panel
5	37 3/4" x 48" - 108" Radius Panel
5	41 1/4" x 48" - 118" Radius Panel
1	37 3/4" x 48" - 120" Radius Panel
1	40 3/4" x 48" - 130" Radius Panel
3	34 1/2" x 48" - 132" Radius Panel
2	37 1/4" x 48" - 142" Radius Panel

DOLINKO - 304 Adams Court
16' x 32' - 10" Concrete Wall
w/ 16' Wide Vinyl Covered Sun Deck
10' Long Vinyl Covered Bench
Pool Perimeter = 111' Pool Area = 742 S.F.
Approximate Pool Gallons: 19,800 Gallons



Concrete Yards
- Pool Walls & Steps: 20 yards (18.8 exact)

PANEL LAYOUT



JOB #: 555133
DATE: 6-13-2016
DRAWN BY: SA

REVISIONS



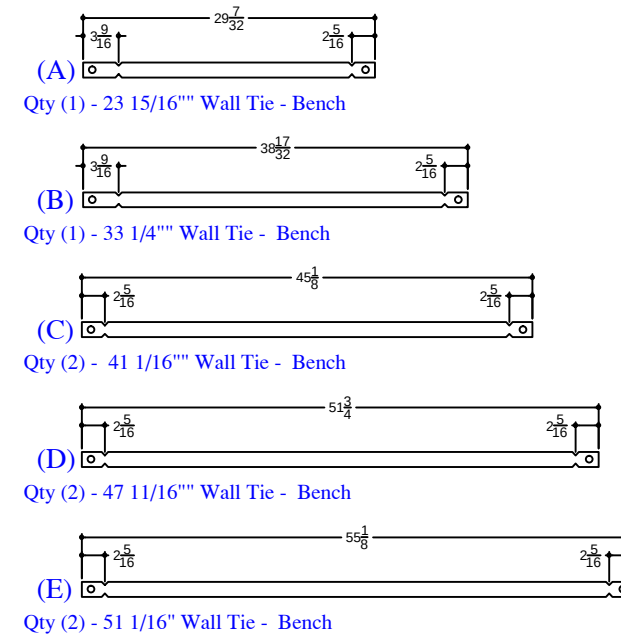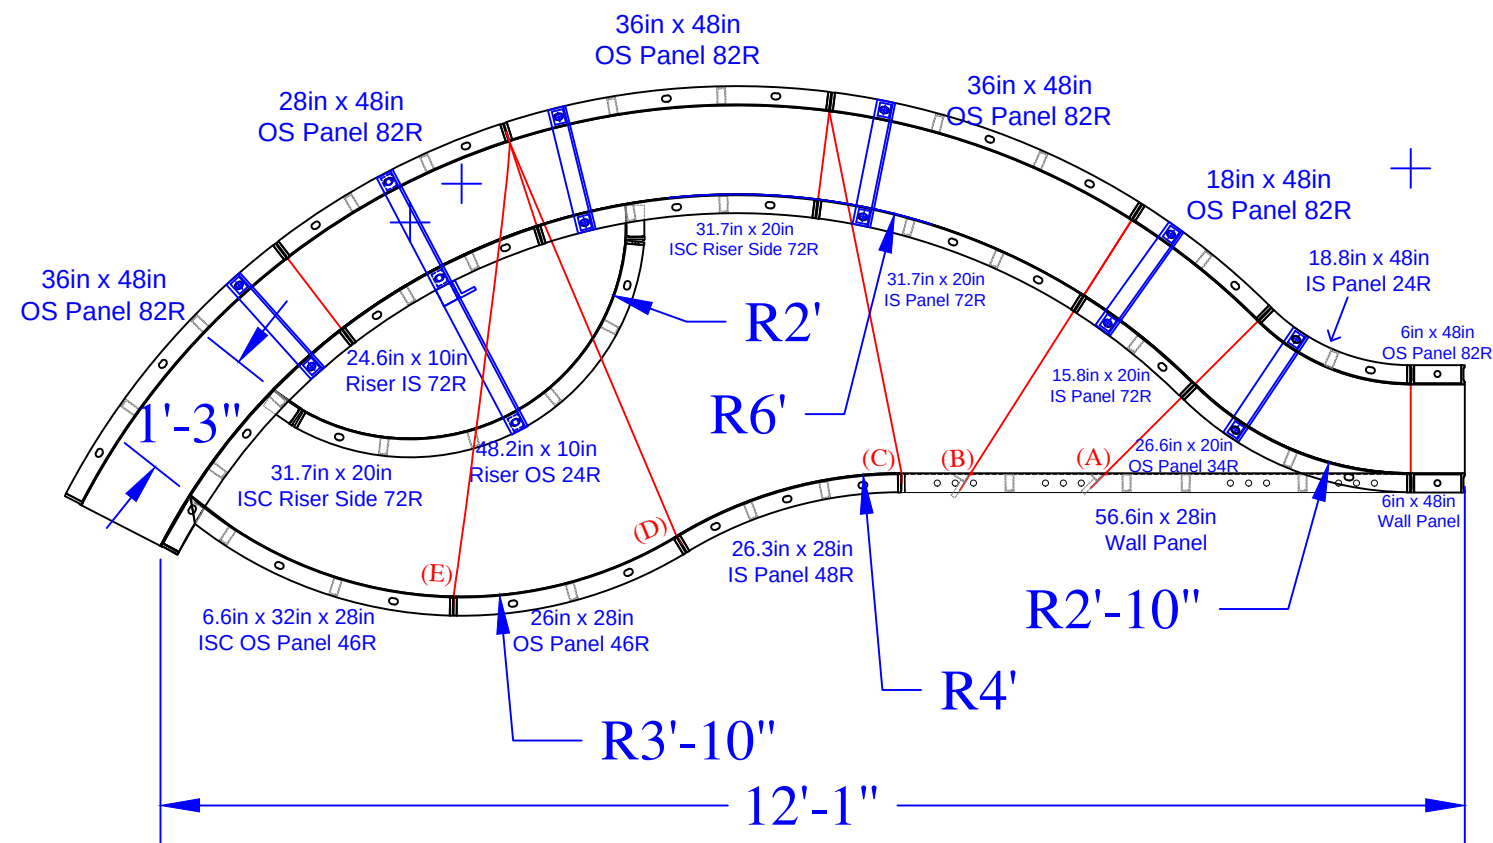

QTY	DESCRIPTION
2	6in x 48in Wall Panel
1	18in x 48in OS Panel 82R
1	28in x 48in OS Panel 82R
3	36in x 48in OS Panel 82R
1	18.8in x 48in IS Panel 24R
1	56.6in x 28in Wall Panel
1	26.3in x 28in IS Panel 48R
1	26in x 28in OS Panel 46R
1	15.8in x 20in IS Panel 72R
1	31.7in x 20in IS Panel 72R
1	26.6in x 20in OS Panel 34R
1	6.6 x 32in x 28in ISC OS Panel 46R
1	24.6in x 10in Riser IS 72R - Top
2	31.7in x 20in 4in ISC Riser Side 72R
1	48.2in x 10in Riser OS 24R - Bottom
5	Parapet Brackets for 10in Wall
1	Parapet Brackets for 18in Step
1	23 15/16" Wall Tie "A" - Bench
1	33 1/4" Wall Tie "B" - Bench
2	41 1/16" Wall Tie "C" - Bench
2	47 11/16" Wall Tie "D" - Bench
2	51 1/16" Wall Tie "E" - Bench

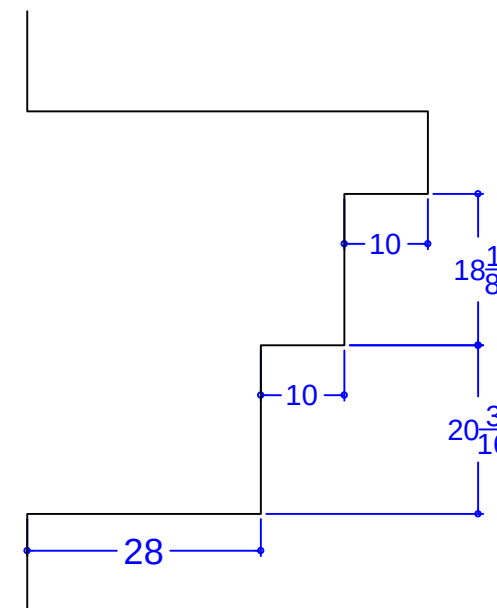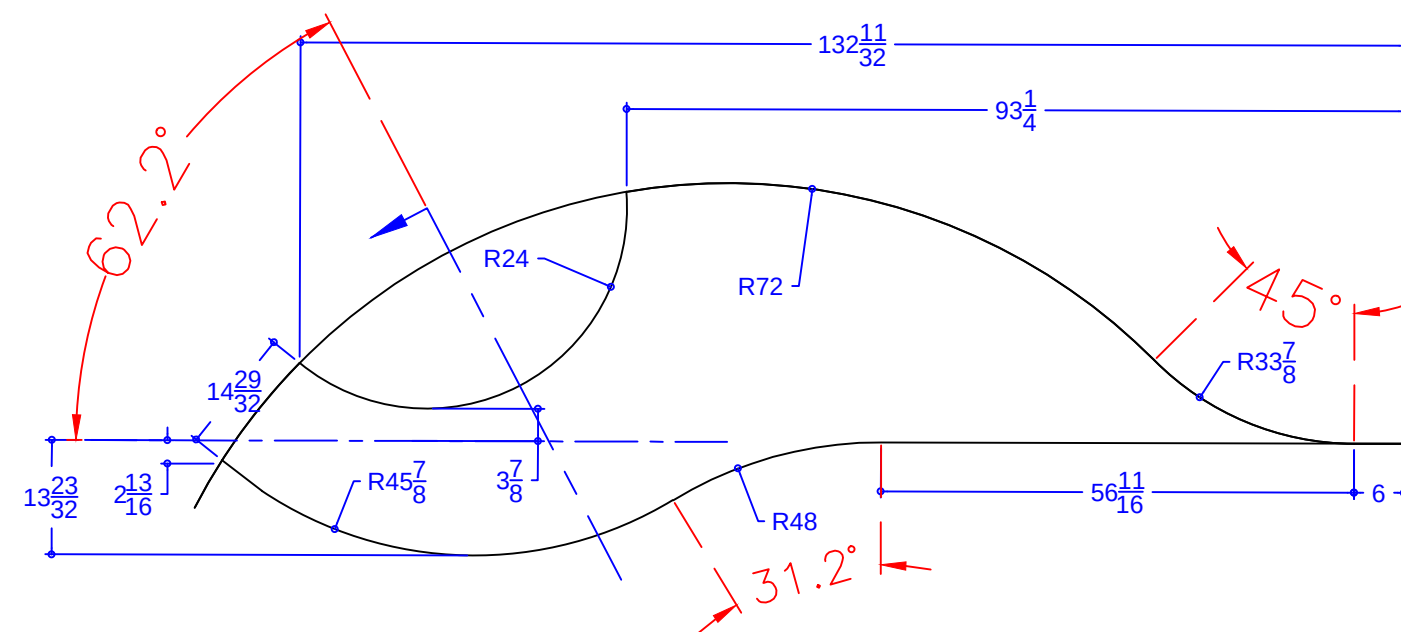

DOLINKO - 304 Adams Court
 16' x 32' - 10" Concrete Wall
 w/ 16' Wide Vinyl Covered Sun Deck
 10' Long Vinyl Covered Bench
 Pool Perimeter = 111' Pool Area = 742 S.F.
 Approximate Pool Gallons: 19,800 Gallons

Concrete Yards
 - Pool Walls & Steps: 20 yards (18.8 exact)

SWIM-OUT DETAIL

JOB #: 555133
 DATE: 6-13-2016
 DRAWN BY: SA

