


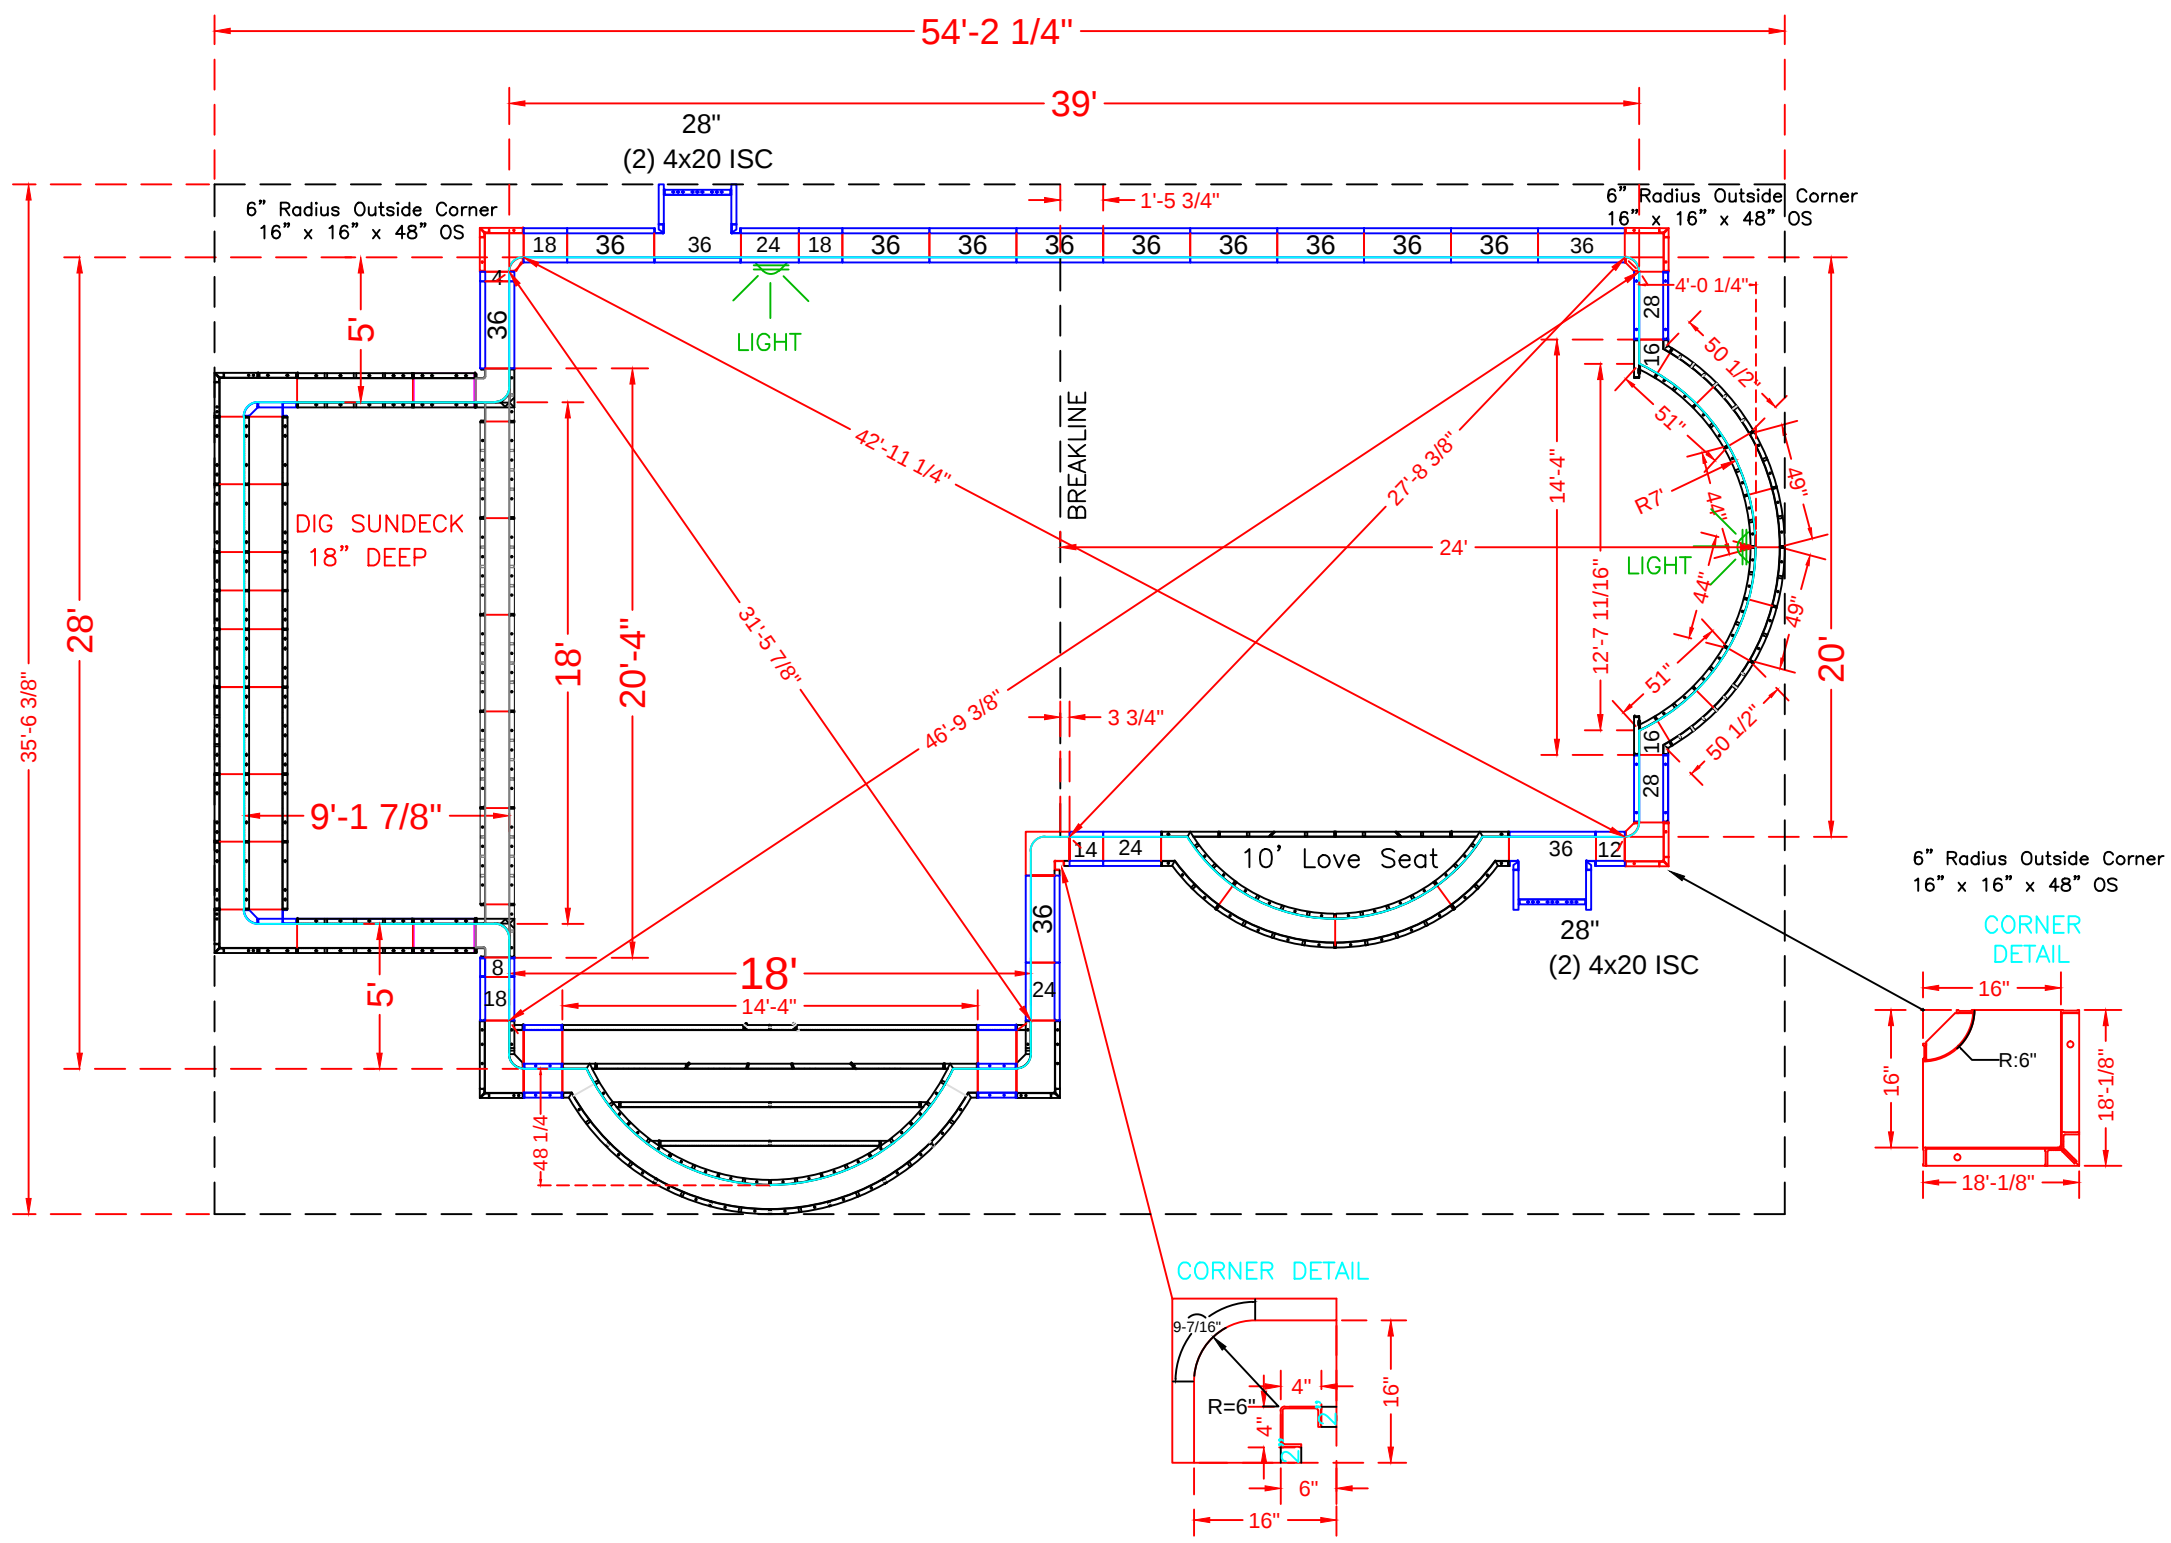

POOL PANEL DESCRIPTIONS

QTY.	DESCRIPTION
1	18' Wide Custom Rectangle Sundeck Assembly
1	18' Wide Roman End Step Assembly
1	18' Wide Deep End Roman End Assembly
2	2" x 2" (*use with 4" x 4" x 48" Corner)
1	4" x 4" x 48" Inside Corners - SA
1	16" x 16" w/ 6" Radius Inside Corner (9-1/2" Arc)
3	16" x 16" x 48 w/ Outside Corner-SA (6" Radius)
4	4" x 20" x 48" Adj Offset Hinged ISC (Pilaster)
2	4" x 48" Panel-SA
2	8" x 48" Panel-SA
2	12" x 48" Panel-SA
2	14" x 48" Panel-SA
6	18" x 48" Panel-SA
6	24" x 48" Panel-SA (Light Panel)
6	28" x 48" Panel-SA (Pilaster)
26	36" x 48" Panel-SA

DEEP ROMAN END PANEL DESCRIPTIONS

QTY.	DESCRIPTION
2	49" x 48" 94"Radius Outside Panel
2	44" x 48" 84"Radius Inside Panel
2	51" x 48" 84"R Radius Panel
2	50 1/2" x 4" x 48" - 94"Radius / Outside
2	16" x 48" Panel-SA
	Top 10" Full
	All Ties 1/4" BB

DUNPHY - 6 Cambridge Court


20' x 43' x 28' - 10" Concrete Wall
Double Roman End L-Shape
w/ 18' Wide Vinyl Covered Roman End Steps,
9' x 18' Vinyl Covered Rectangle Sun Deck
& 3' x 10' Vinyl Covered Love Seat
Pool Perimeter = 159'
Pool Area = 1,183 S. F.
Approximate Gallons of Pool: 45,160 Gallons
Concrete Yards
- Pool Walls & Steps: 27.5 yards (26.1 exact)

PANEL LAYOUT

JOB #: 500309
DATE: 08-27-2013
SCALE: 1' = 1/8 "
DRAWN BY: SA & LH


REVISIONS		



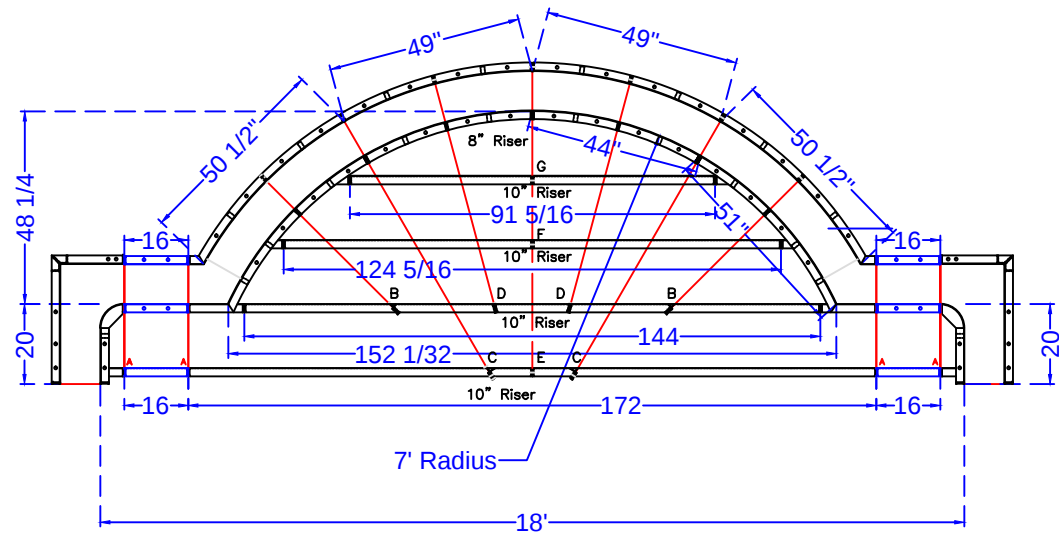


18' ROMAN END STEP ASSEMBLY SHOWN x 48

SCALE: 1' = 1/4"

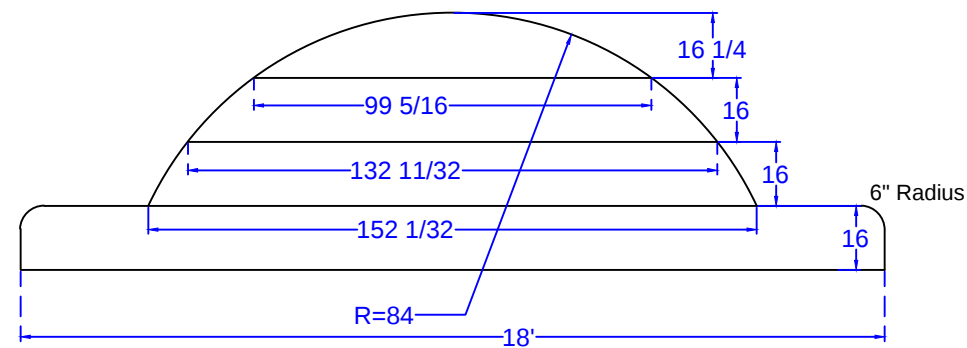

STEP DETAIL

SCALE: 1' = 1/4"

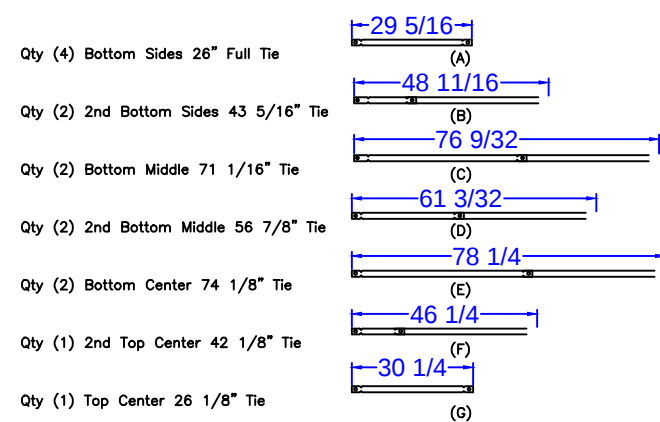

18' ROMAN END STEP - TIES

SCALE: 1' = 1/4"

STEP PANEL DESCRIPTIONS

7' RADIUS ROMAN END STEP WITH 8" AND 10" RISERS		
PAGE	QTY.	DESCRIPTION
2 of 18	2	6x20 x 48 ISC Riser Side
4 of 18	2	16x30 x 48 OSC Form
5 of 18	2	51 x 4 x 38 84 Radius ISC Zee Riser Side
8 of 18	2	50 1/2 x 4 x 48 94 Radius OS Panel
10 of 18	2	44 x 8 84 Radius IS Panel Top Riser
12 of 18	2	Back Wall Panels x 48
13 of 18	2	Inside Wall Panels x 38
14 of 18	2	49 x 48 94 Radius OS Panel
16 of 18	3	Risers - Top Center (1)91 5/16, (2)62 5/32
17 of 18	3	Risers - Bottom Center (1)144, (2)86
18 of 18	2	Risers - Bottom Outer Edge
	2	16 x 48 SA Panel
	2	16 x 38 SA Panel
	2	16 x 10 SA Panel

DUNPHY - 6 Cambridge Court

20' x 43' x 28' - 10" Concrete Wall

Double Roman End L-Shape

w/ 18' Wide Vinyl Covered Roman End Steps,

9' x 18' Vinyl Covered Rectangle Sun Deck

& 3' x 10' Vinyl Covered Love Seat

Pool Perimeter = 159'

Pool Area = 1,183 S. F.

Approximate Gallons of Pool: 45,160 Gallons

Concrete Yards

- Pool Walls & Steps: 27.5 yards (26.1 exact)

STEP DETAIL

JOB #: 500309

DATE: 08-27-2013

SCALE: 1' = 1/8 "

DRAWN BY: SA & LH




SEASONAL WORLD
WE BUILD BACKYARDS!



SEASONAL WORLD
WE BUILD BACKYARDS!

QTY.	Tie List
6	10" Full Pool Tie 1/4" BB DRN (Blue Die)
2	44" Full Pool Tie 1/4" BB DRN (Blue Die)
4	35" Pool Tie -1 1/2 BB One Side; 1/4" BB

QTY.	DESCRIPTION
2	51 1/2 x 48 82" RADIUS OS Panel
2	45 1/4 x 24 72" RADIUS IS Panel - Bench Form
2	24 x 27 13/16 x 48 OSC 72" RADIUS - Fixed 58.7 Riser Side
2	5-5/8 x 26 x 48 82" RADIUS OS Panel
1	96 x 24 SA Panel - Bench Form

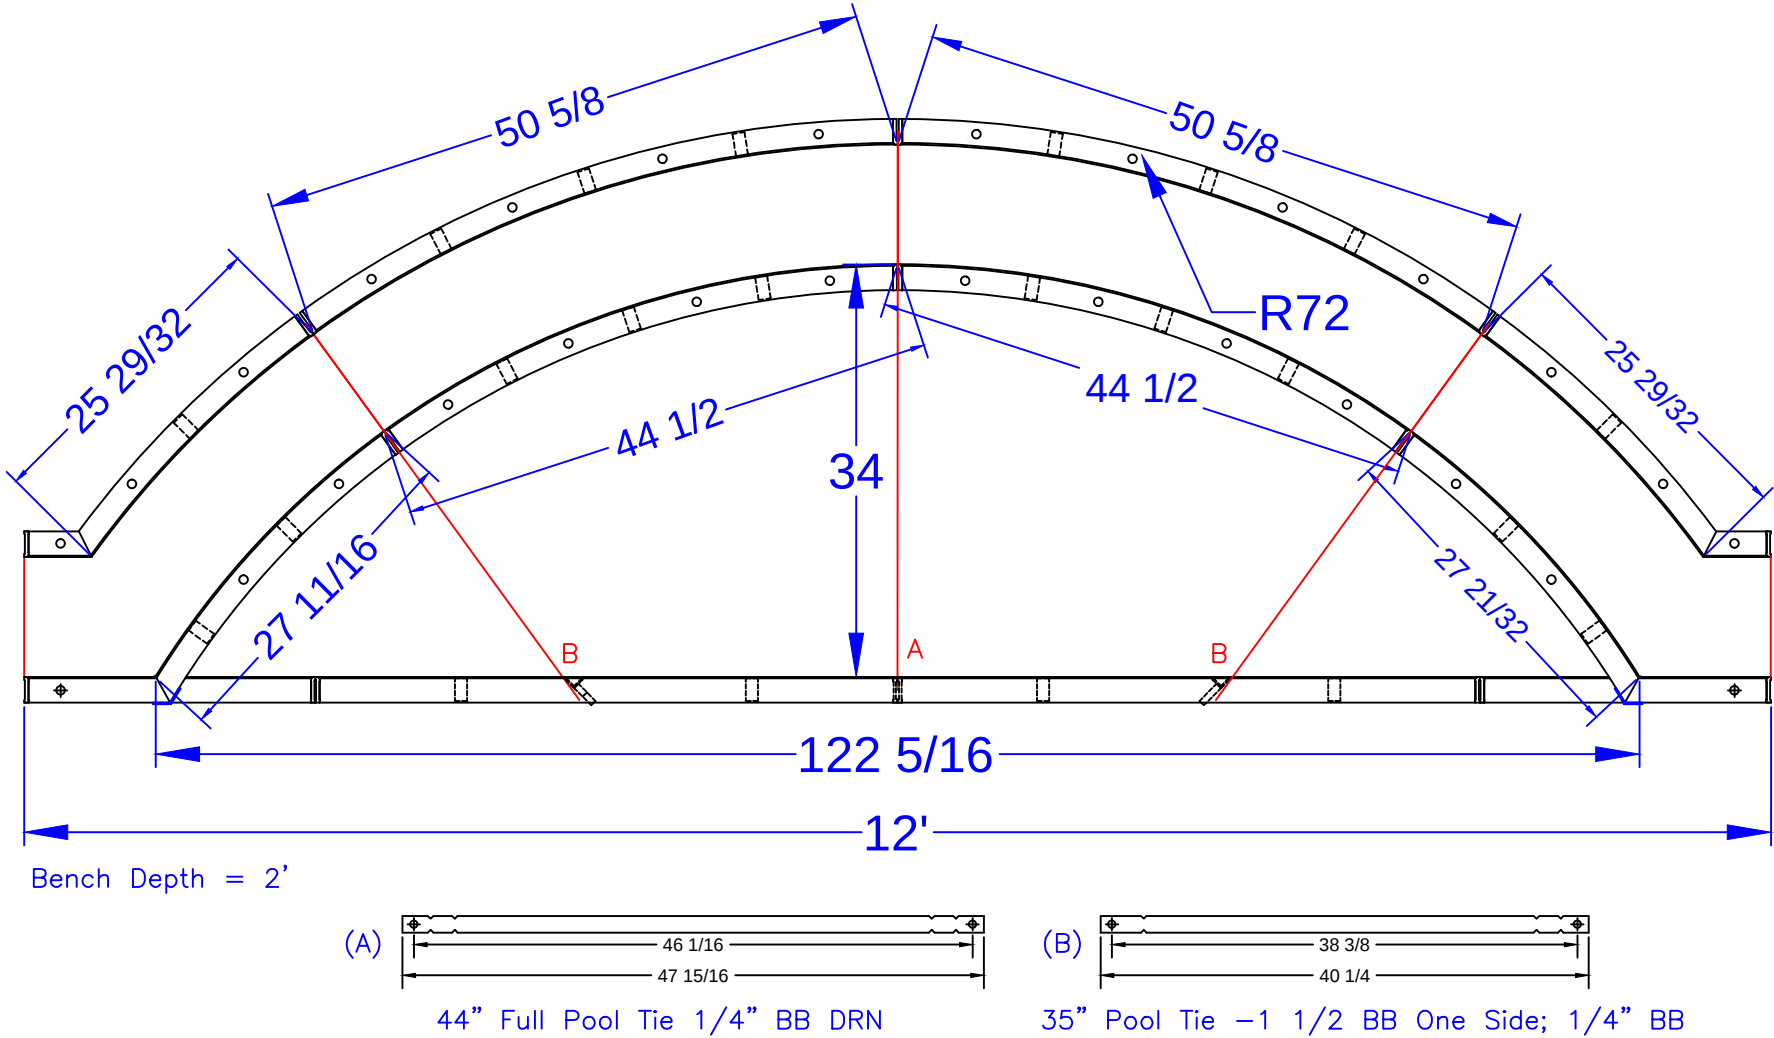

10'-2" ROMAN END LOVE SEAT (6' RADIUS)

DUNPHY - 6 Cambridge Court

20' x 43' x 28' - 10" Concrete Wall
Double Roman End L-Shape
w/ 18' Wide Vinyl Covered Roman End Steps,
9' x 18' Vinyl Covered Rectangle Sun Deck
& 3' x 10' Vinyl Covered Love Seat
Pool Perimeter = 159'
Pool Area = 1,183 S. F.
Approximate Gallons of Pool: 45,160 Gallons

Concrete Yards
- Pool Walls & Steps: 27.5 yards (26.1 exact)

BENCH DETAIL			
JOB #: 500309			
DATE: 08-27-2013			
SCALE: 1' = 1/8 "			
DRAWN BY: SA & LH			