




Qty (1) - 89 13/16" Wall Tie - Bottom Sides
1 1/2" BB One Side; 1/4" BB other Side

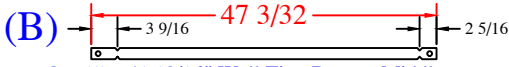


Qty (1) - 41 13/16" Wall Tie - Bottom Middle
1 1/2" BB One Side; 1/4" BB other Side

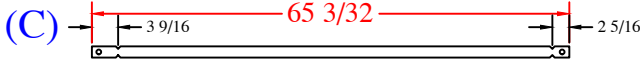


Qty (1) - 59 13/16" Wall Tie - Bottom Middle
1 1/2" BB One Side; 1/4" BB other Side

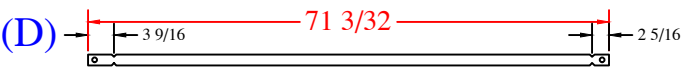

Qty (1) - 65 13/16" Wall Tie - Bottom Middle
1 1/2" BB One Side; 1/4" BB other Side

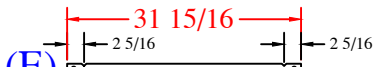

Qty (11) - 27 7/8" Wall Tie - Bench
1/4" BB

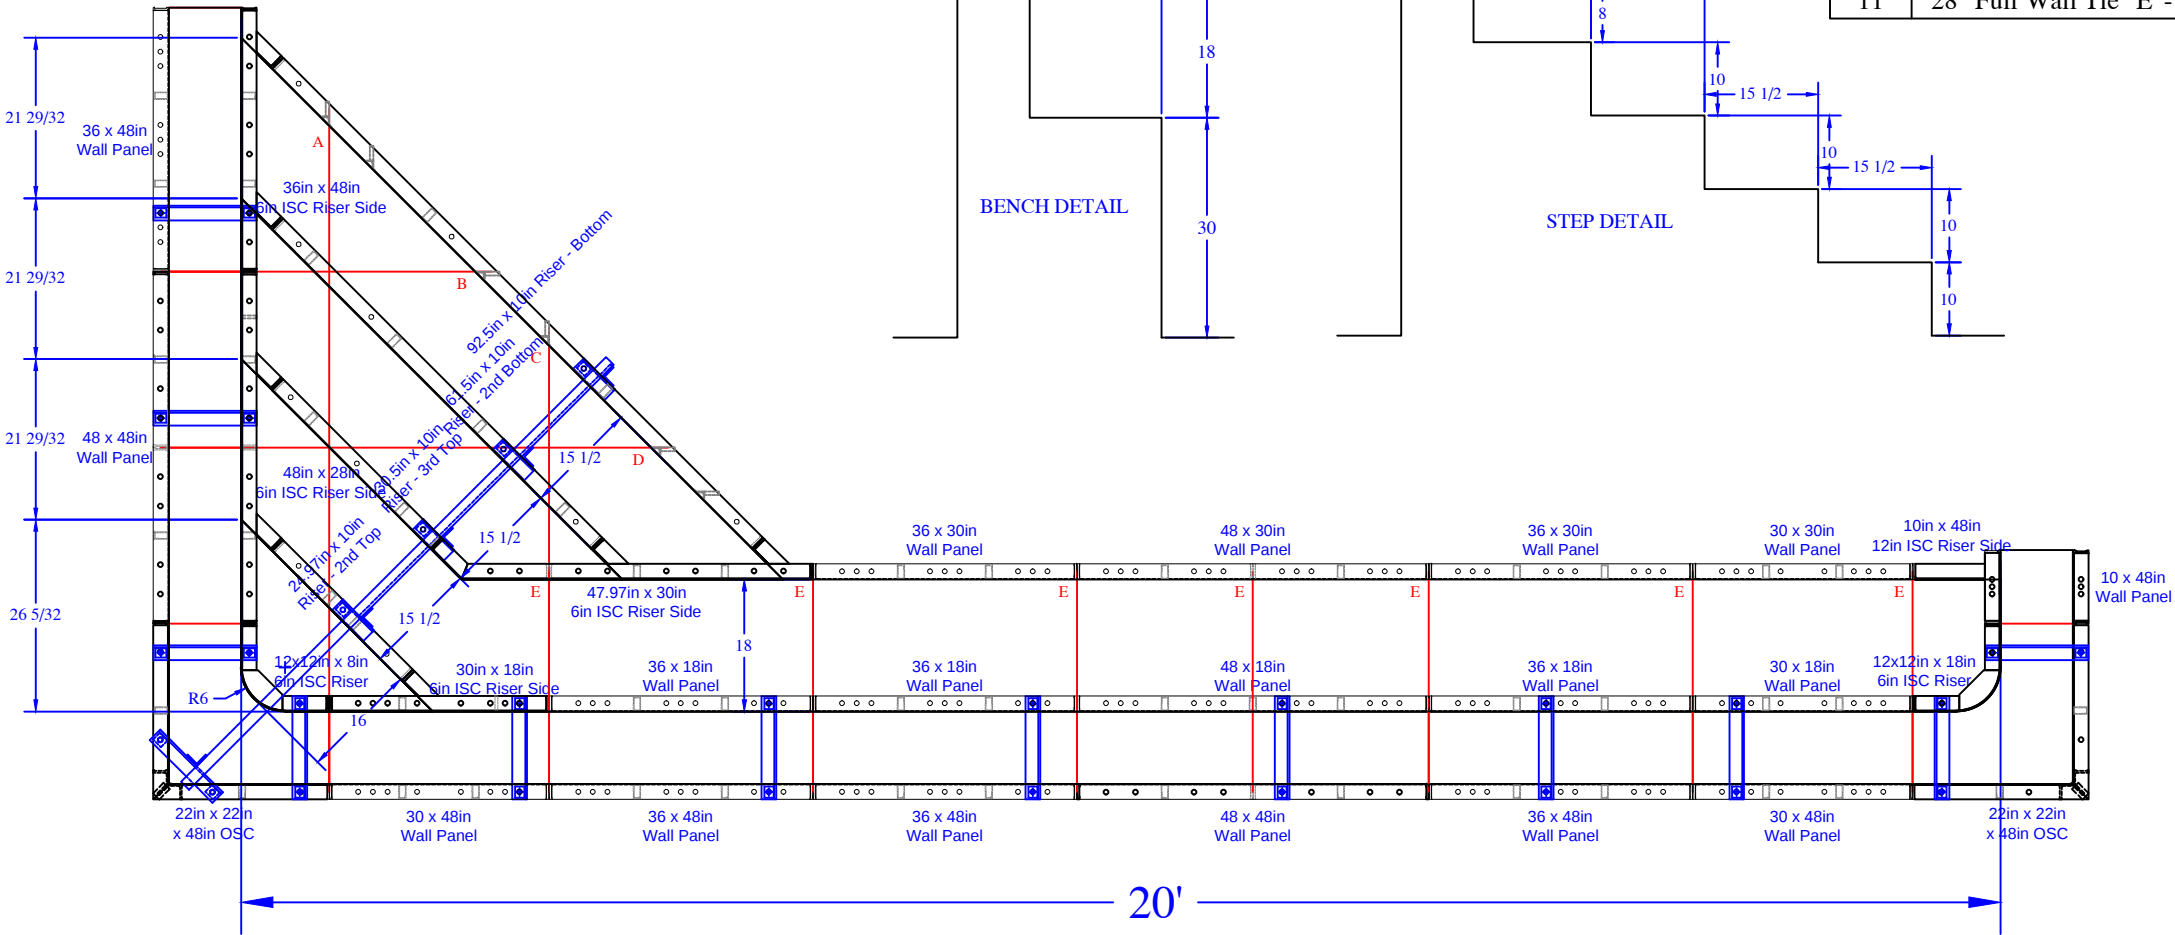

QTY	DESCRIPTION	QTY	DESCRIPTION
1	12x12in x 18in 6R ISC	1	10in x 48in Wall Panel
2	22in x 22in OSC x 48in		
1	12x12in x 8in 6R ISC Riser - Top	2	30in x 48in Wall Panel
1	48in x 28in 6in ISC Riser Side	4	36in x 48in Wall Panel
1	36in x 48in 6in ISC Riser Side	2	48in x 48in Wall Panel
1	47.9in x 30in 6in ISC Riser Side		
1	30in x 18in 6in ISC Riser Side	1	30in x 30in Wall Panel
1	10in x 48in 12in ISC Riser Side	2	36in x 30in Wall Panel
1	24.9in x 10in - 2nd Top	1	48in x 30in Wall Panel
1	30.5in x 10in - 3rd Top		
1	61.5in x 10in - 2nd Bottom	1	30in x 18in Wall Panel
1	92.5in x 10in - Bottom	3	36in x 18in Wall Panel
		1	48in x 18in Wall Panel
		12	Parapet Brackets - 10in Wall
		1	Parapet Brackets - 62.5in Wall
		1	89 13/16" Wall Tie "A"- Bottom Sides
		1	41 13/16" Wall Tie "B"- Bottom Middle
		1	59 13/16" Wall Tie "C"- Bottom Middle
		1	65 13/16" Wall Tie "D"- Bottom Middle
		11	28" Full Wall Tie "E"- Bench

REVISION/NOTES	SEASONAL WOLRD		Concrete Yards	EDWARDS-6 Christine Lynn Court	
	DWG BY: SA	SCALE:		STEP DETAIL	
	DATE: 1/5/2024	PAGE: 1 of 1	- Pool Walls & Steps: 25 yards (23.5 exact)		




Concrete Yards
- Pool Walls & Steps: 25 yards (23.5 exact)




print #	print #	QTY.	DESCRIPTION
RESSD 7.04	ESSD 3.48	4	48 x 18in Wall Panel
	ESSD 3.36	1	36 x 18in Wall Panel
RESSD 7.07	ESSD 3.28	4	28 x 18in Wall Panel
RESSD 7.06	ESSD 3.26	4	26 x 18in Wall Panel
	ESSD 3.24	1	24 x 18in Wall Panel
	ESSD 3.16	4	16 x 18in Wall Panel
*from Radius Sundeck Assembly		10	40 x 30in Wall Panel
*from Radius Sundeck Assembly		2	8 x 4 ISC x 30
*from Radius Sundeck Assembly		2	4 x 4 ISC x 48
*from Radius Sundeck Assembly		2	14 x14 OSC 6" Rad. x 18
*from Radius Sundeck Assembly		2	22 x 30 Wall Panel SA



SEASONAL WORLD
WE BUILD BACKYARDS!

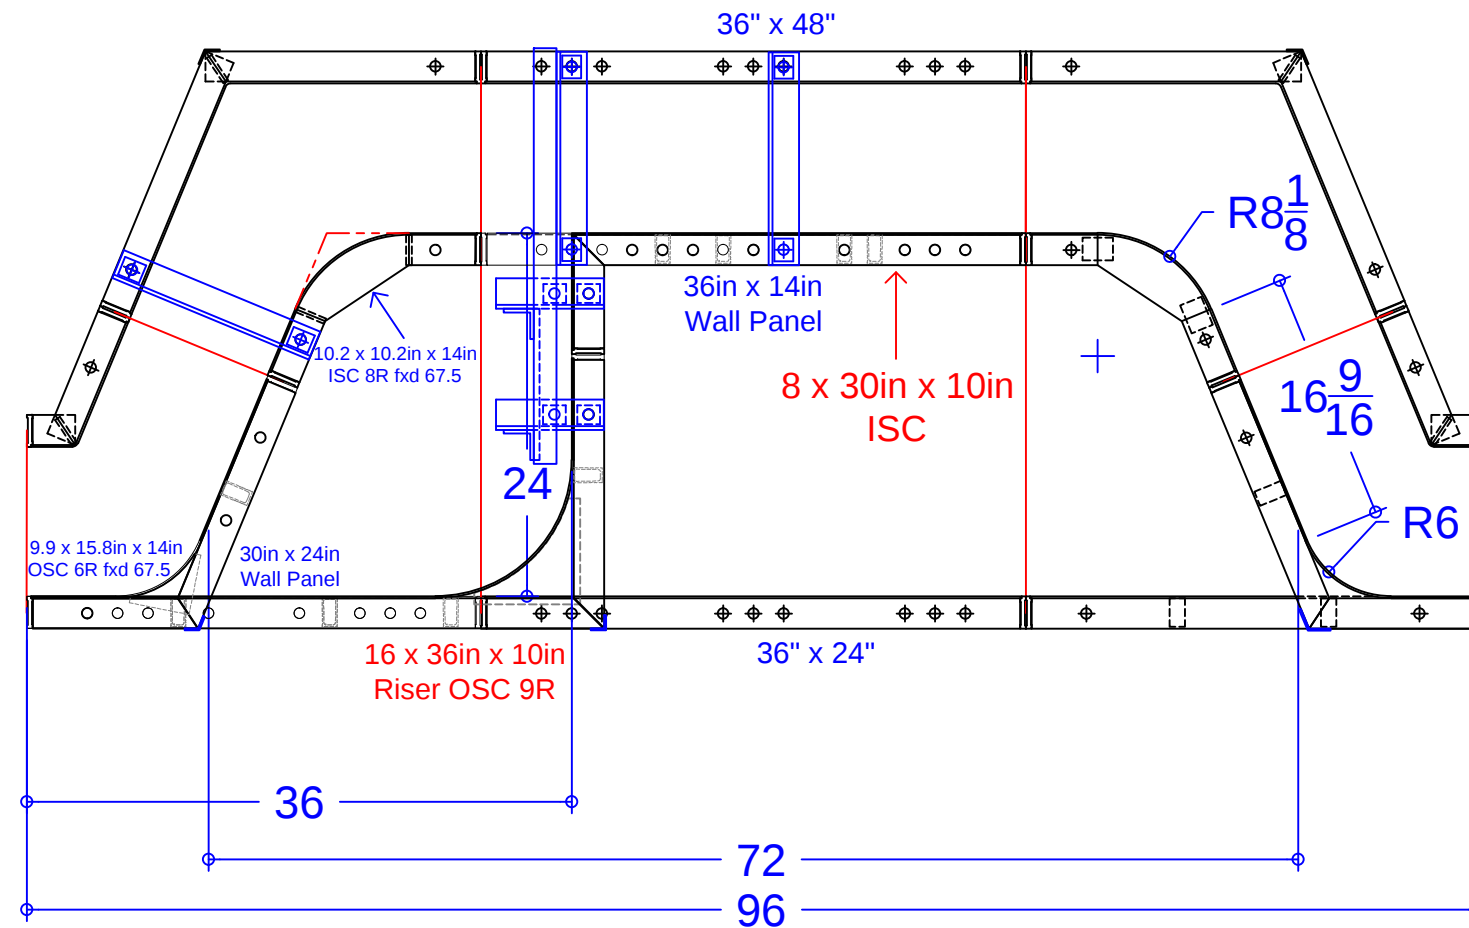

6' Love Seat Assembly w/ Step	
QTY	DESCRIPTION
2	16 $\frac{3}{4}$ x 16 $\frac{3}{4}$ in x 48in OSC fxd 67.5°
2	3 $\frac{1}{4}$ x 9 $\frac{1}{4}$ in x 48in ISC fxd 67.5°
1	36in x 48in Wall Panel
1	10 $\frac{3}{16}$ x 10 $\frac{3}{16}$ in x 24in ISC 8R fxd 67.5°
1	30 x 15 $\frac{29}{32}$ in x 48in OSC Riser Side 6R fxd 67.5°
1	36in x 24in Wall Panel
1	30in x 24in Wall Panel
1	36in x 14in Wall Panel
1	10.2 x 10.2in x 14in ISC 8R fxd 67.5°
1	8 x 30in x 10in ISC
1	9.9 x 15.8in x 14in OSC 6R fxd 58.7°
1	16 x 36in x 10in Riser OSC 9in Rad.
1	Parapet Brackets for 10.9in Step x 14
4	34" Full Wall Tie "A"- Bench

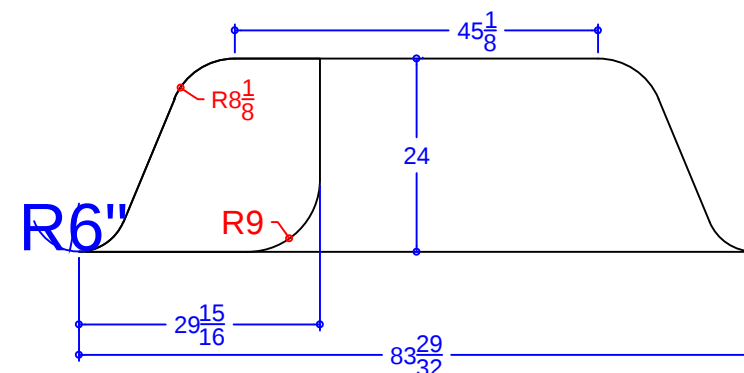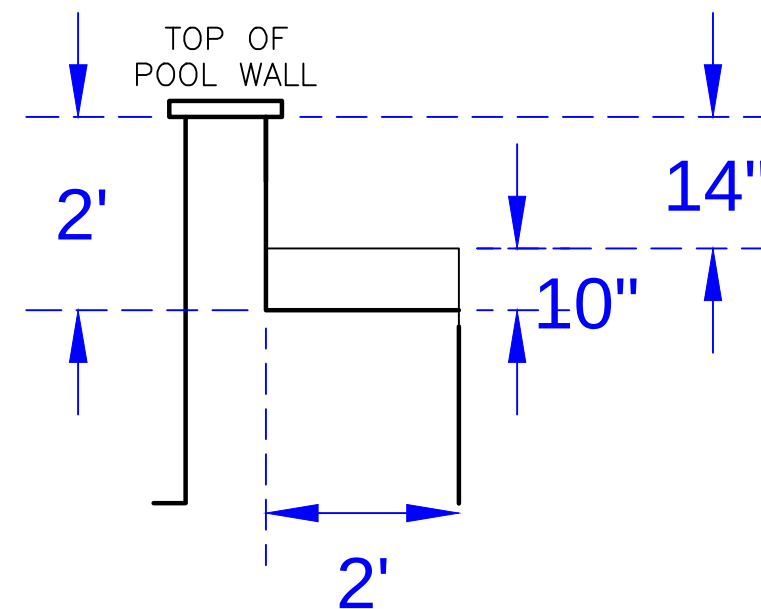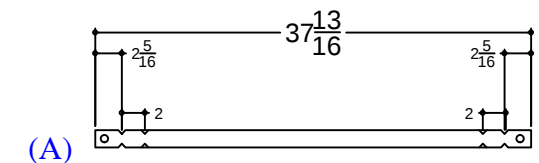

EDWARDS - 6 Christine Lynn Court

20' x 40' - 10" Concrete Wall
w/ Corner Step and Bench Combination and
9' x 18' Vinyl Covered Sun Deck
Pool Perimeter = 139' Pool Area = 975 S. F.
Approximate Gallons of Pool: 25,949 Gallons

Concrete Yards

- Pool Walls & Steps: 25 yards (23.5 exact)

STEP & BENCH DETAIL			
JOB #: 555364			
DATE: 6-14-2018			
DRAWN BY: SA			

