



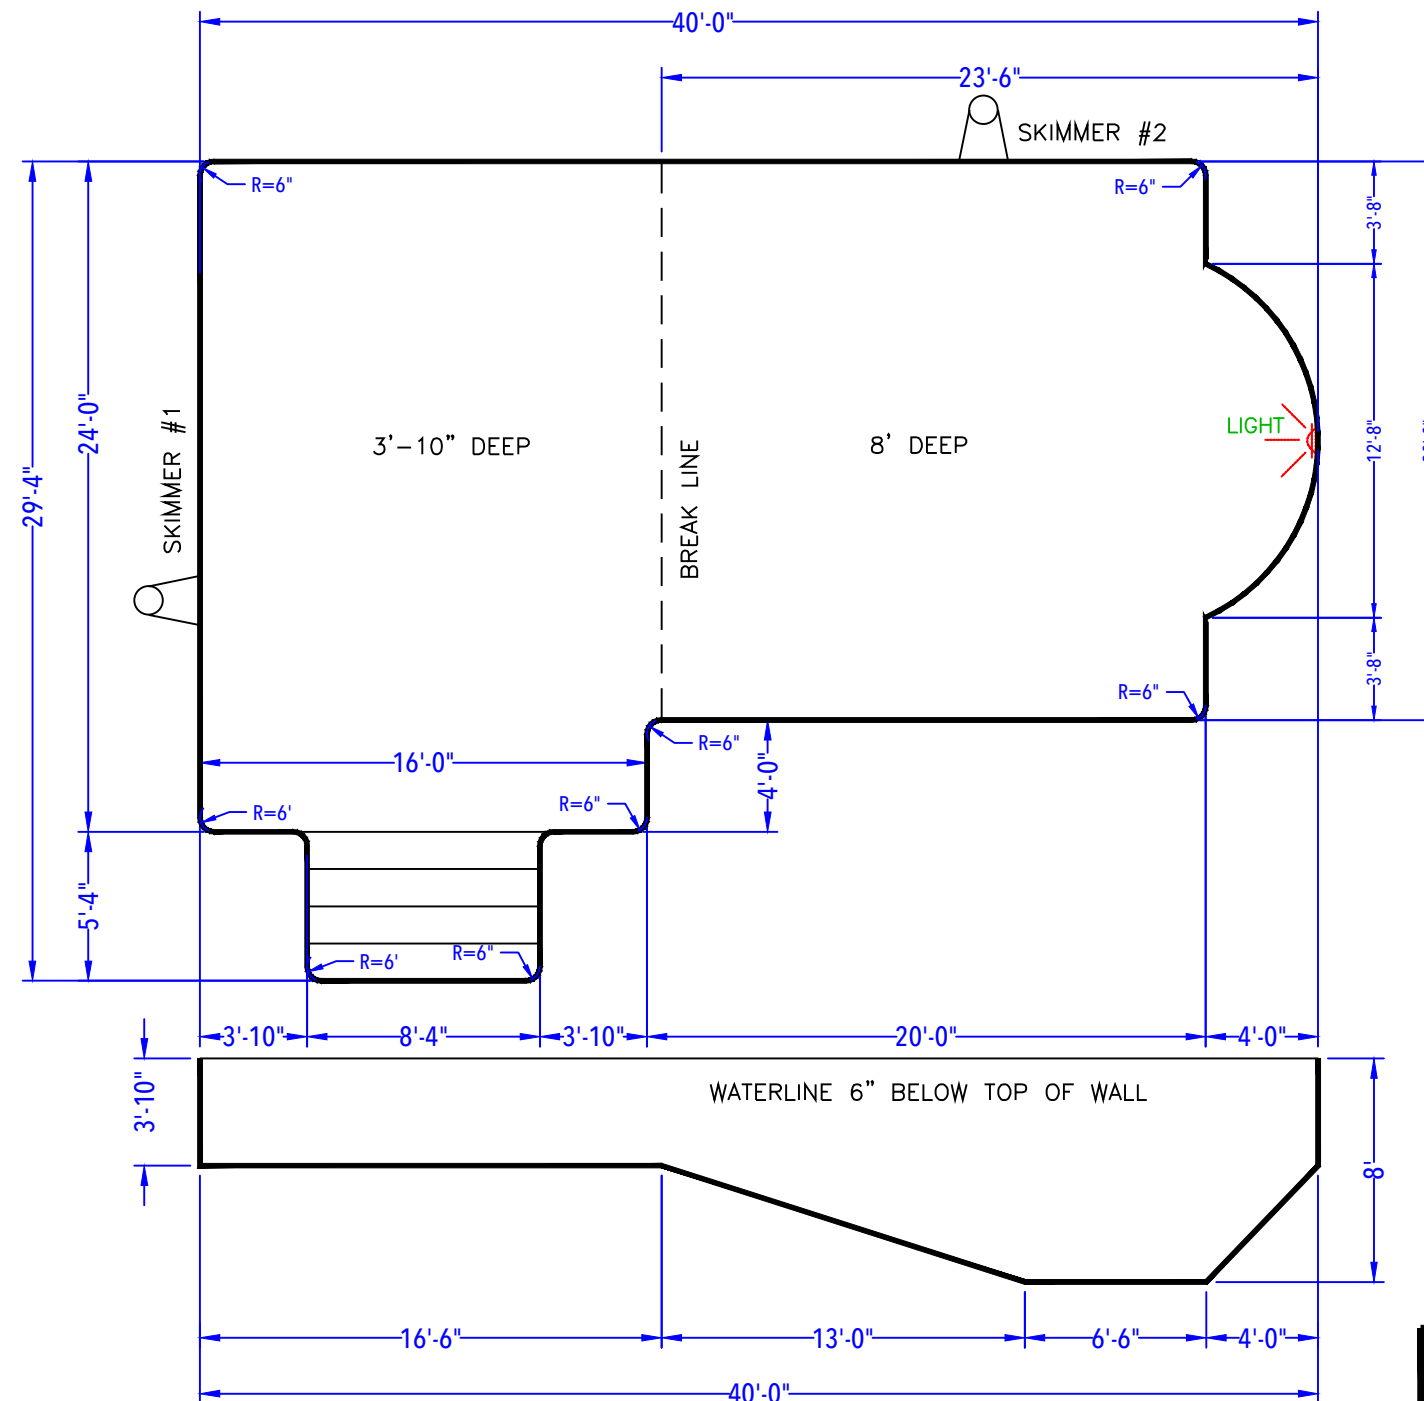

DEPTH DETAIL

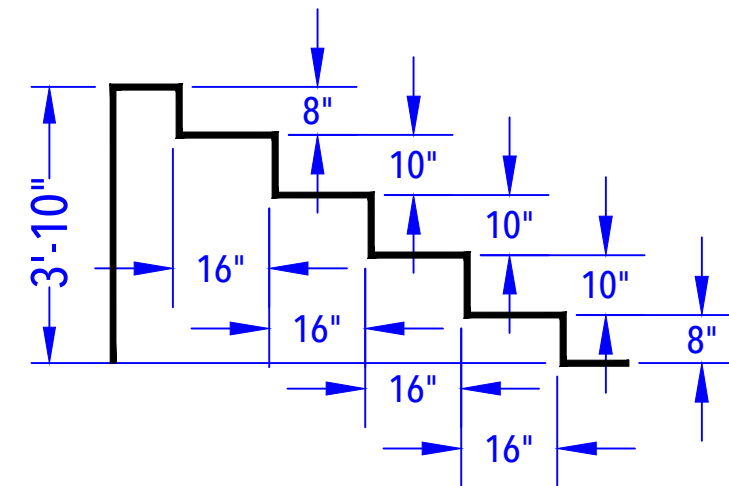

ENTRY STEP DETAIL
(After Concrete & Liner)
N.T.S.

EGAN - 132 Princeton Oval

20' x 24' x 40' - 10" Concrete Wall
Single Roman End True L-Shape
w/ 8'-4" x 5'-4" Vinyl Covered Step
Perimeter = 132'

Approximate Pool Gallons: 37,559 Gallons

POOL LAYOUT PLAN

JOB #: 500105
DATE: 02-16-2012
SCALE: 1' = 1/8"
DRAWN BY: LKH

NO.	REVISION	DATE	
1.	REV. HOPPER PER MERLIN.	05-01-12	LKH



SEASONAL WORLD
WE BUILD BACKYARDS!