


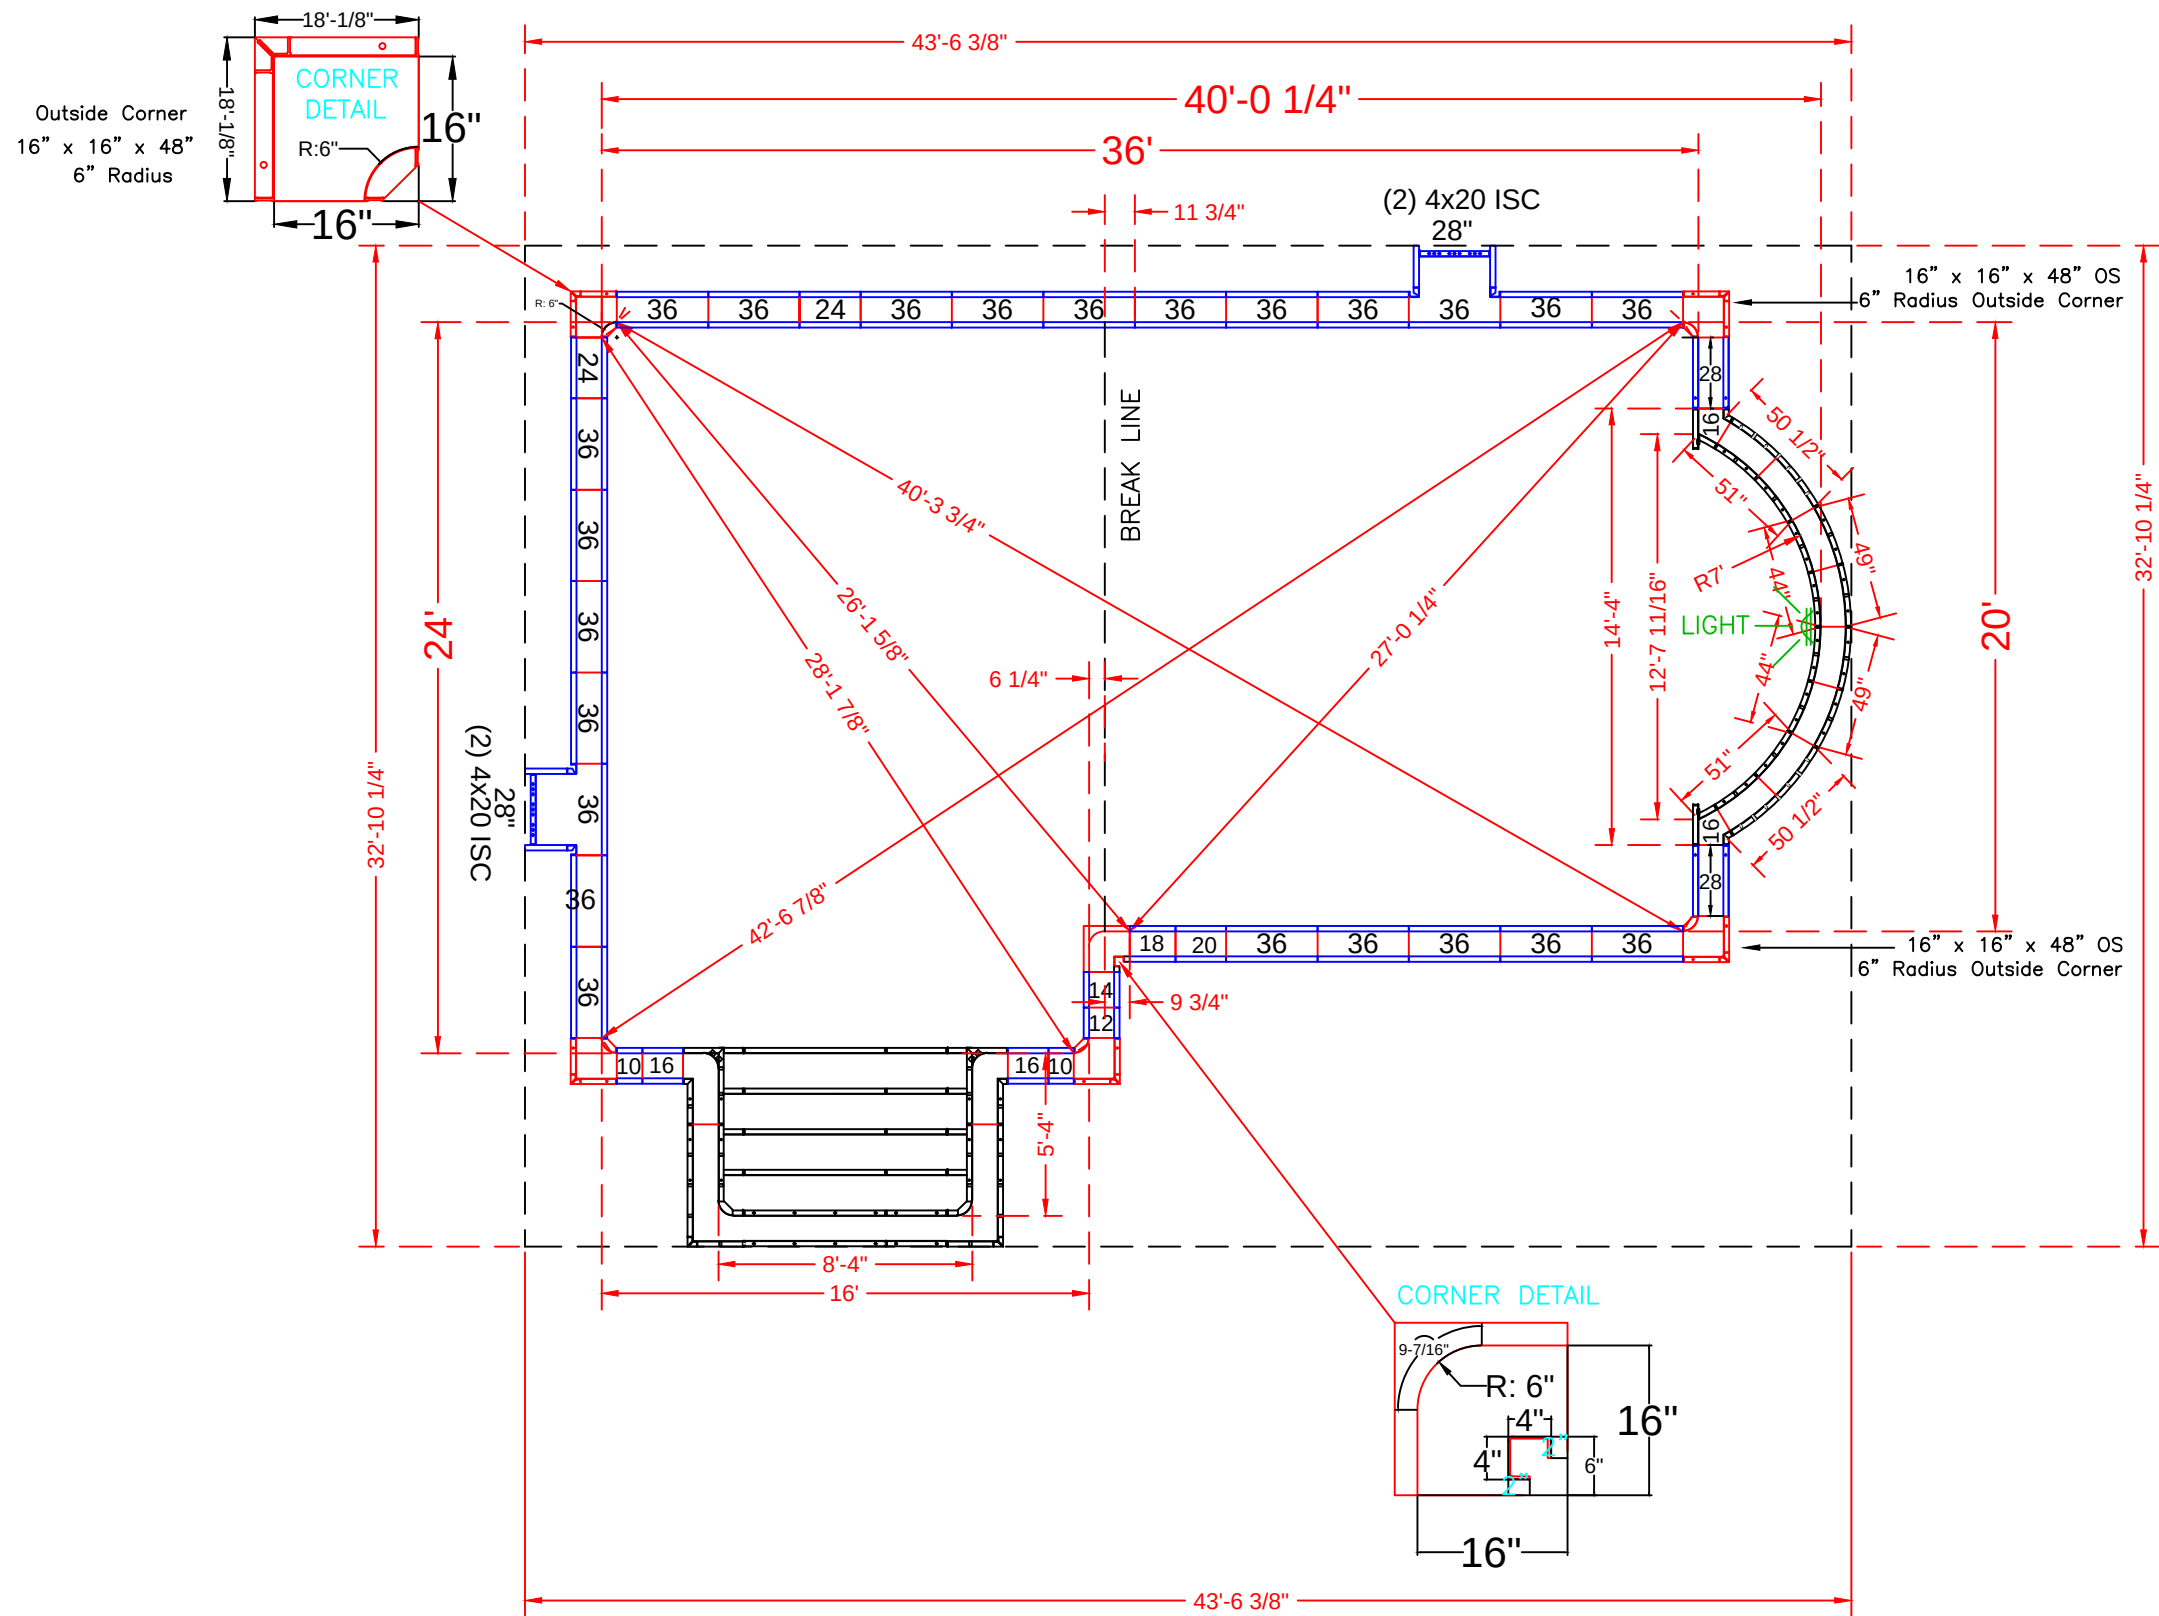

POOL PANEL DESCRIPTIONS

QTY.	DESCRIPTION
1	8'-4" x 5'-4" x 48" Step Assembly w/ 6" Radius
4	4" x 20" x 48" Adj Offset Hinged ISC (Pilaster)
ROMAN END ASSEMBLY	
2	49" x 48" 94" Radius Outside Panel
2	44" x 48" 84" Radius Inside Panel
2	51" x 48" 84" Radius Panel
2	50 1/2" x 4" x 48" - 94" Radius / Outside
2	16" x 48" Panel-SA
Top 10" Full	
All Ties 1/4" BB	
POOL SIDE WALLS AND CORNERS	
2	2" x 2" (*use with 4" x 4" x 48" Corner)
1	4" x 4" x 48" Inside Corners-SA
1	16" x 16" w/ 6" Radius Inside Corner-SA (9-1/2" Arc)
5	16" x 16" x 48" w/ Outside Corner-SA (6" Radius)
4	10" x 48" Panel-SA
2	12" x 48" Panel-SA
2	14" x 48" Panel-SA
4	16" x 48" Panel-SA (Not Including 2 for Roman End)
2	18" x 48" Panel-SA
2	20" x 48" Panel-SA
4	24" x 48" Panel-SA (Light Panel)
6	28" x 48" Panel-SA (Includes 2 for Skimmers)
44	36" x 48" Panel-SA

See Detail Page {
Skimmer Sides {



EGAN - 132 Princeton Oval

20' x 40' x 16' x 24' - 10" Concrete Wall
Single Roman End True L-Shape
w/ 8'-4" x 5'-4" Vinyl Covered Step

Concrete Yards

- Pool Walls & Steps: 22 yards (21.08 exact)

Pool Perimeter = 132'

Pool Area = 865 SQ. FT.



PANEL LAYOUT

JOB #: 500105
DATE: 02-16-2011
SCALE: 1' = 1/8 "
DRAWN BY: SA & LH


REVISIONS		




SEASONAL WORLD
WE BUILD BACKYARDS!

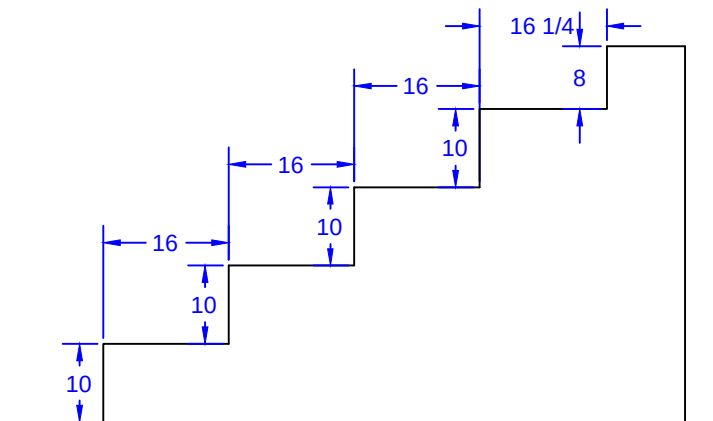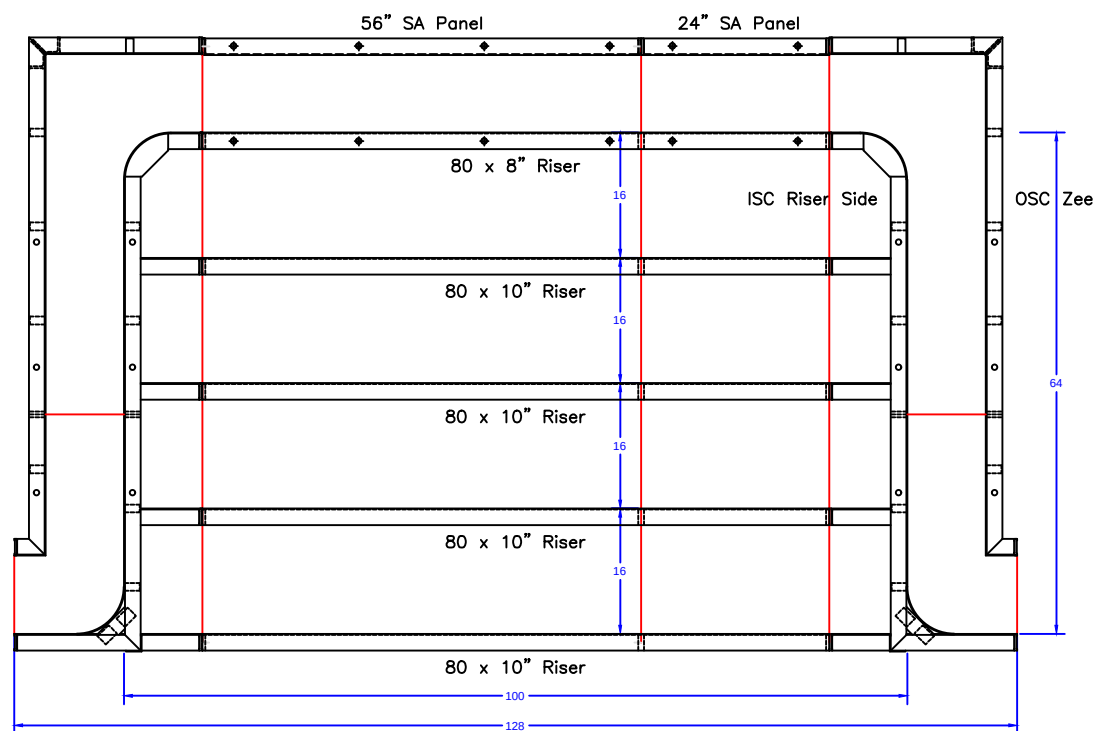

STEP TIES:

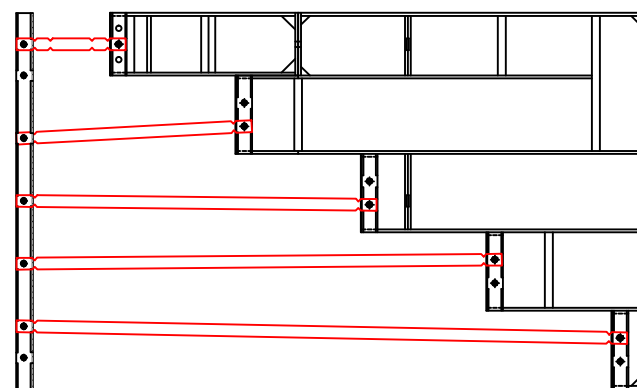

8'-4" x 5'-4" Outside End Step - 6" Radius Corners

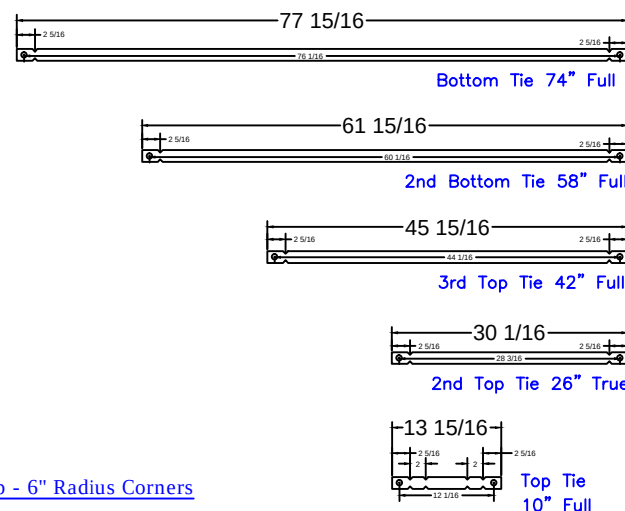

8'-4" Step
Qty(4)

Qty(2)

Qty(2)

Qty(2)

Qty(12)

STEP PANEL DESCRIPTIONS

QTY.	DESCRIPTION
4	80 x 10 Risers
1	80 x 8 Top Riser
1	24 x 48 SA Panel
1	56 x 48 SA Panel-Back Wall
2	4x64x20 x 48 OSC Zee Panel
2	10x64x14 x 48 ISC Riser Sides

EGAN - 132 Princeton Oval

20' x 40' x 16' x 24' - 10" Concrete Wall
Single Roman End True L-Shape
w/ 8'-4" x 5'-4" Vinyl Covered Step

Concrete Yards

- Pool Walls & Steps: 22 yards (21.08 exact)

Pool Perimeter = 132'

Pool Area = 865 SQ. FT.

STEP DETAIL

JOB #: 500105
DATE: 02-16-2011
SCALE: 1' = 1/2"
DRAWN BY: SA & LH



SEASONAL WORLD
WE BUILD BACKYARDS!