


- (A) $29 \frac{15}{16}$ Qty (4) Bottom Sides 26" Full Tie
- (B) $48 \frac{11}{16}$ Qty (2) 2nd Bottom Sides $43 \frac{5}{16}$ " Tie
- (C) $76 \frac{9}{32}$ Qty (2) Bottom Middle $71 \frac{1}{16}$ " Tie
- (D) $61 \frac{3}{32}$ Qty (2) 2nd Bottom Middle $56 \frac{7}{8}$ " Tie
- (E) $78 \frac{1}{4}$ Qty (2) Bottom Center $74 \frac{1}{8}$ " Tie
- (F) $46 \frac{1}{4}$ Qty (1) 2nd Top Center $42 \frac{1}{8}$ " Tie
- (G) $30 \frac{1}{4}$ Qty (1) Top Center $26 \frac{1}{8}$ " Tie

STEP PANEL DESCRIPTIONS

7' RADIUS ROMAN END STEP WITH 8" AND 10" RISERS	
QTY.	DESCRIPTION
2	6 x 20 x 48 ISC Riser Side
2	16 x 30 x 48 OSC Form
2	51 x 4 x 38 84R ISC Zee Riser Side
2	50 1/2 x 4 x 48 94 RADIUS OS Panel
2	44 x 8 84 RADIUS IS Panel Top Riser
2	49 x 48 94 RADIUS OS Panel
3	Risers - Top Center (1)91 5/16, (2)62 5/32
3	Risers - Bottom Center (1)144, (2)86
2	Risers - Bottom Outer Edge
2	28 x 48 Straight Panel
2	28 x 38 Straight Panel
2	28 x 10 Straight Panel

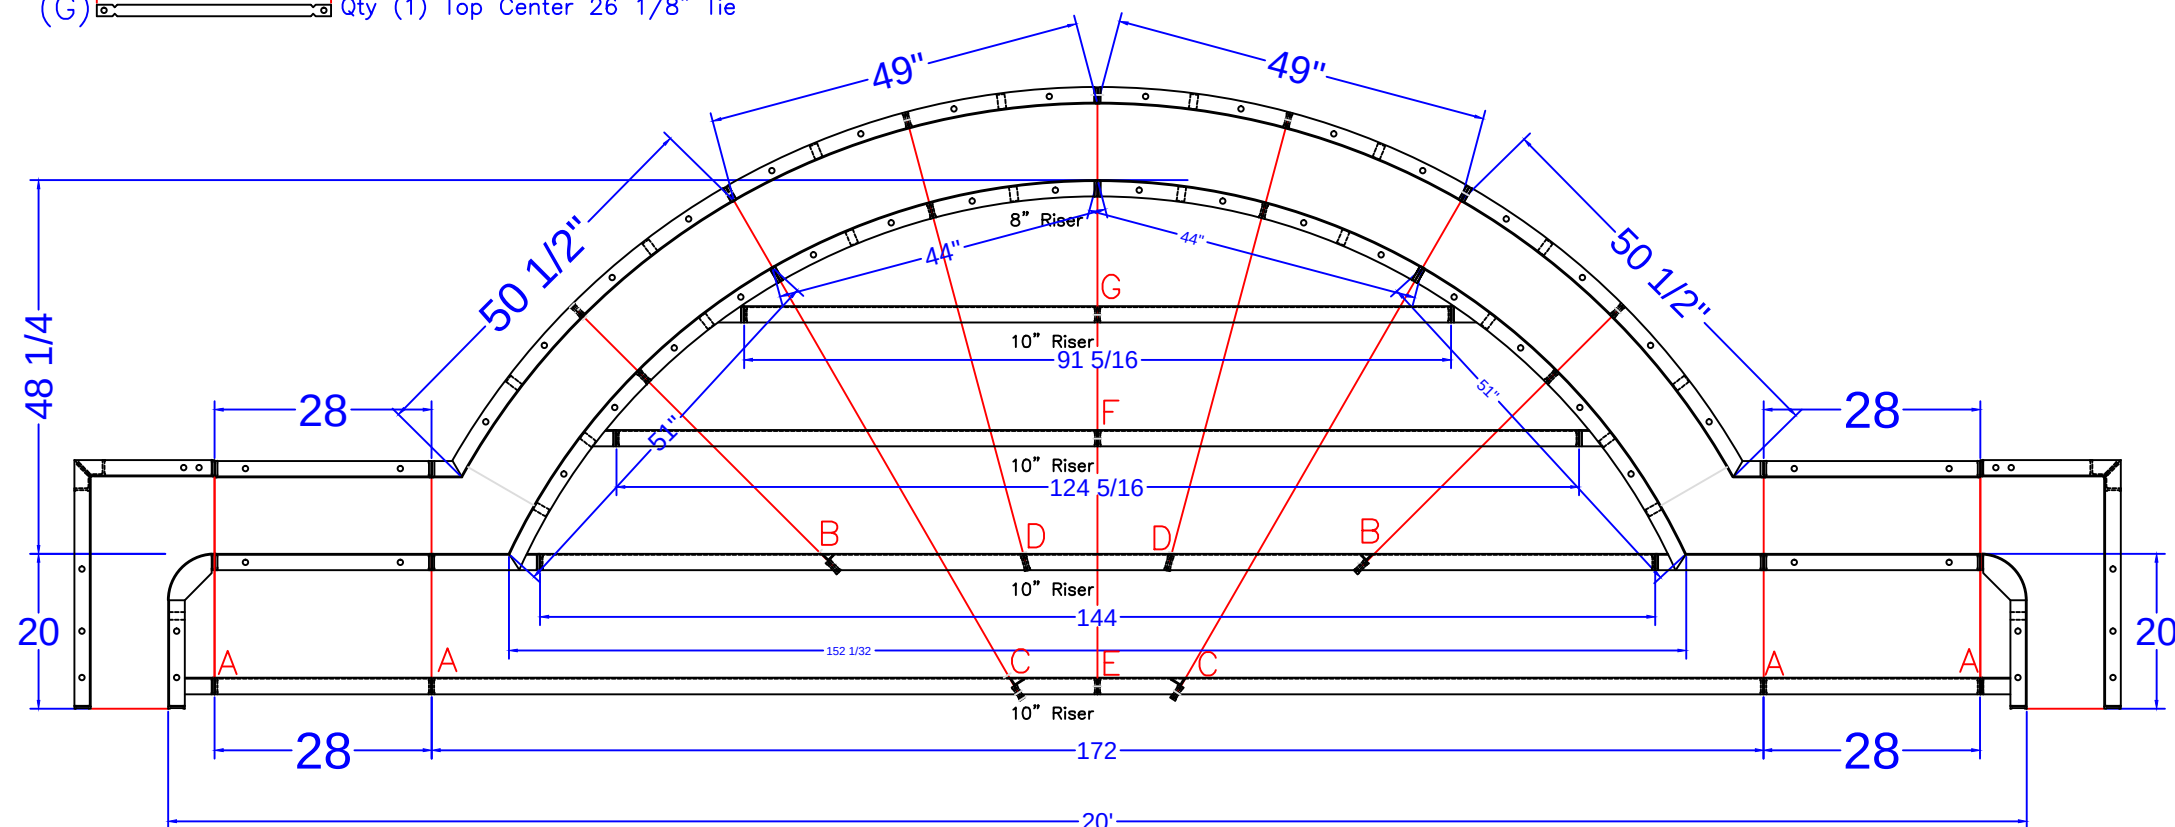

7' RADIUS ROMAN END STEP DETAIL
SCALE: 1' = 1/2"

EISNER - 278 Clear Stream Road

20' x 40' - 10" Concrete Wall - Roman
Vinyl Covered Step & 10' x 18' Sun Deck
Pool Perimeter = 130' Pool Area = 941 S. F.
Approximate Gallons of Pool: 33,625 Gallons

Concrete Yards


- Pool Walls & Steps: 22 yards (20.73 exact)

STEP DETAIL

JOB #: 555161
DATE: 7-22-2016
DRAWN BY: SA
SCALE: 1' = 1/2 "



SEASONAL WORLD
WE BUILD BACKYARDS!

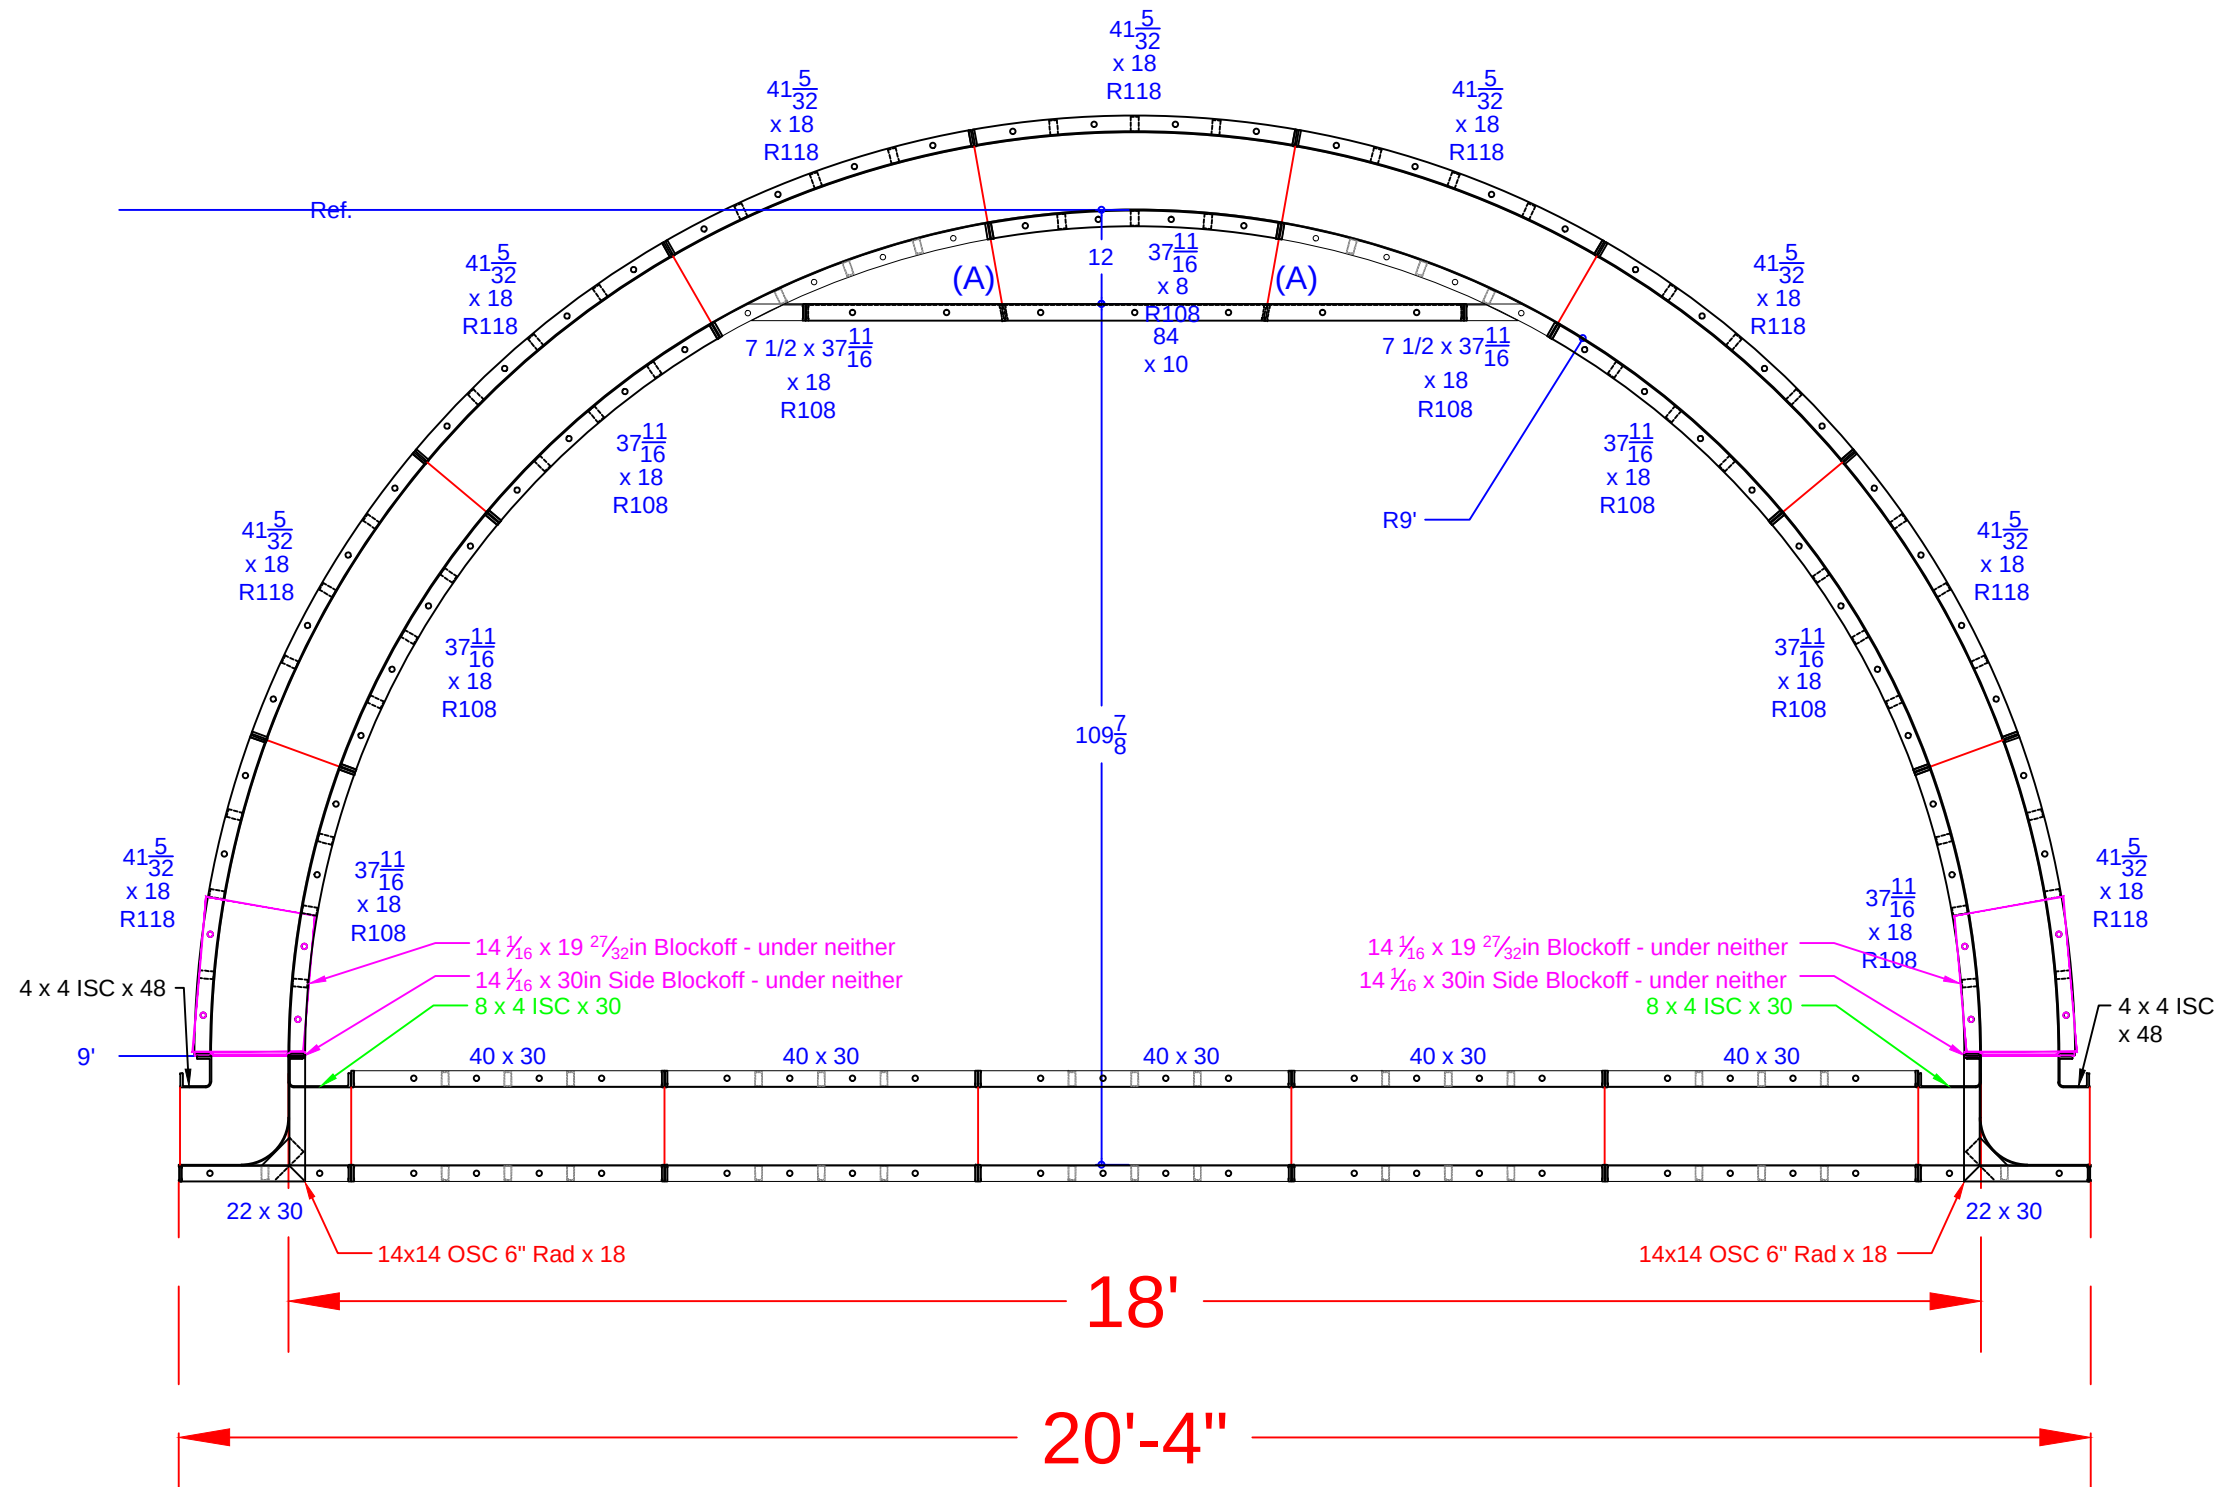

QTY.	DESCRIPTION
1	37 11/16 x 8 108R IS Panel - Top Riser
2	7 15/32 x 37 11/16 ISC Riser Side x 18 108R IS Panel
6	37 11/16 x 18 108R IS Panel
9	41 5/32 x 18 118R OS Panel
2	8 x 4 ISC x 30
2	4 x 4 ISC x 48
2	14 x14 OSC 6" Rad. x 18
1	84 x 10 Riser - 2nd Top
10	40 x 30 Wall Panel SA
2	22 x 30 Wall Panel SA
2	14 1/16 x 19 27/32 Blockoff
2	14 1/16 x 30 Blockoff

EISNER - 278 Clear Stream Road

20' x 40' - 10" Concrete Wall - Roman
 Vinyl Covered Step & 10' x 18' Sun Deck
 Pool Perimeter = 130' Pool Area = 941 S. F.
 Approximate Gallons of Pool: 33,625 Gallons

Concrete Yards

- Pool Walls & Steps: 22 yards (20.73 exact)

SUN DECK DETAIL

JOB #: 555161
 DATE: 7-22-2016
 DRAWN BY: SA
 SCALE: 1' = 1/8 "



SEASONAL WORLD
 WE BUILD BACKYARDS!