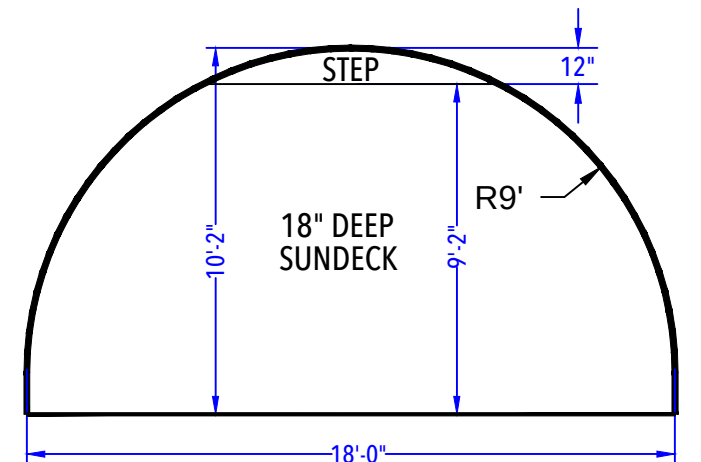
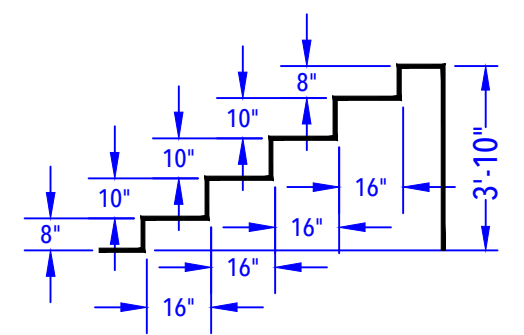
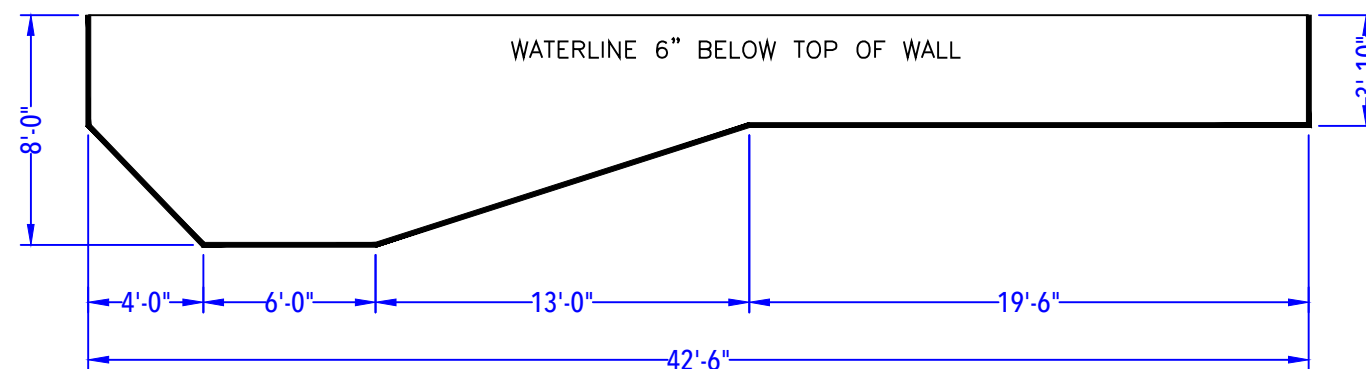
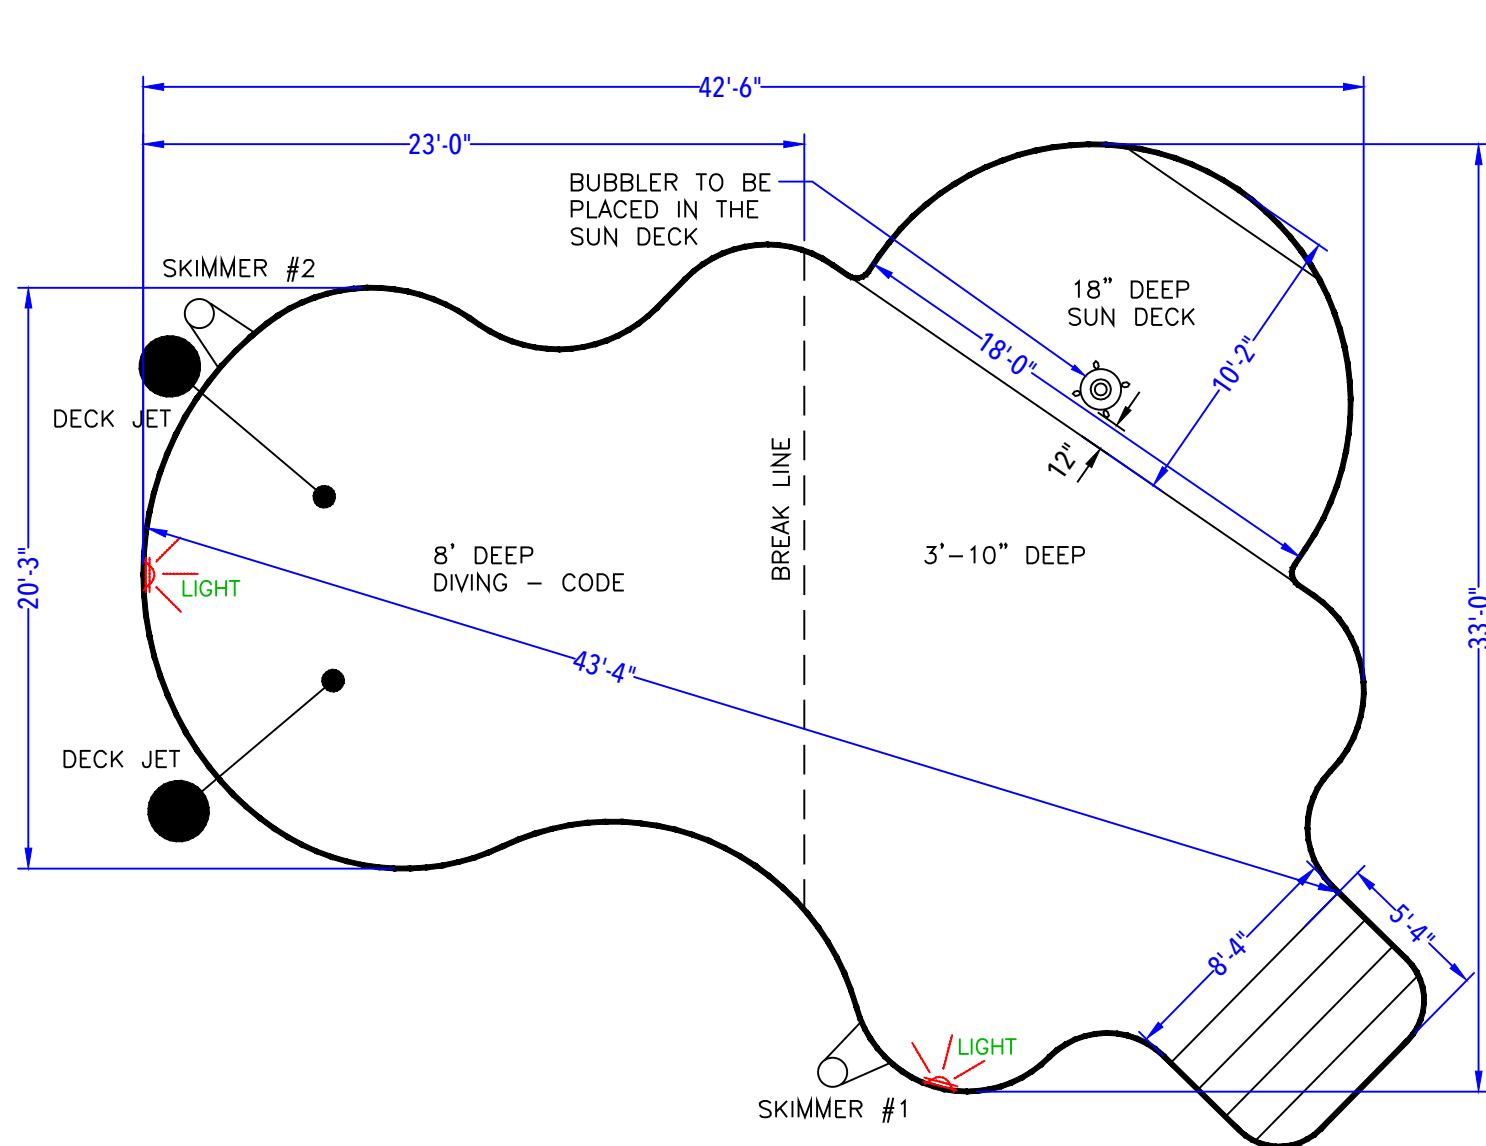


ELEFANTE - 10 Weathervane Circle

22' x 43' - 10" Concrete Wall - Freeform

w/ 8'-4" x 5'-4" Vinyl Covered Step & 10' x 18' Sun Deck

Pool Perimeter = 141' Pool Area = 985 S. F.

Approximate Pool Gallons: 37,965 Gallons

CUSTOMER APPROVAL:

X _____ DATE: _____.

POOL LAYOUT PLAN

JOB #: 500193

DATE: 09-09-2013

SCALE: 1' = 1/6"

DRAWN BY: LKH

NO.	REVISION	DATE	
1.	REV. PER ADDENDUM 5894.	10-14-13	LKH
2.	ADD SKIMMERS & DECK JETS.	1-31-14	LKH



SEASONAL WORLD
WE BUILD BACKYARDS!