


A-B = 25'-0"
A-C = 19'-3"
A-D = 24'-10"
A-E = 36'-3"
A-F = 32'-3"
A-G = 25'-11"
A-H = 15'-5"
A-I = 31'-11"
A-J = 36'-8"

C = 8' RADIUS
D = 8' RADIUS
E = 4' RADIUS
F = 8' RADIUS
G = 4' RADIUS
H = 8'-10" RADIUS
I = 4'-10" RADIUS
J = 4'-10" RADIUS

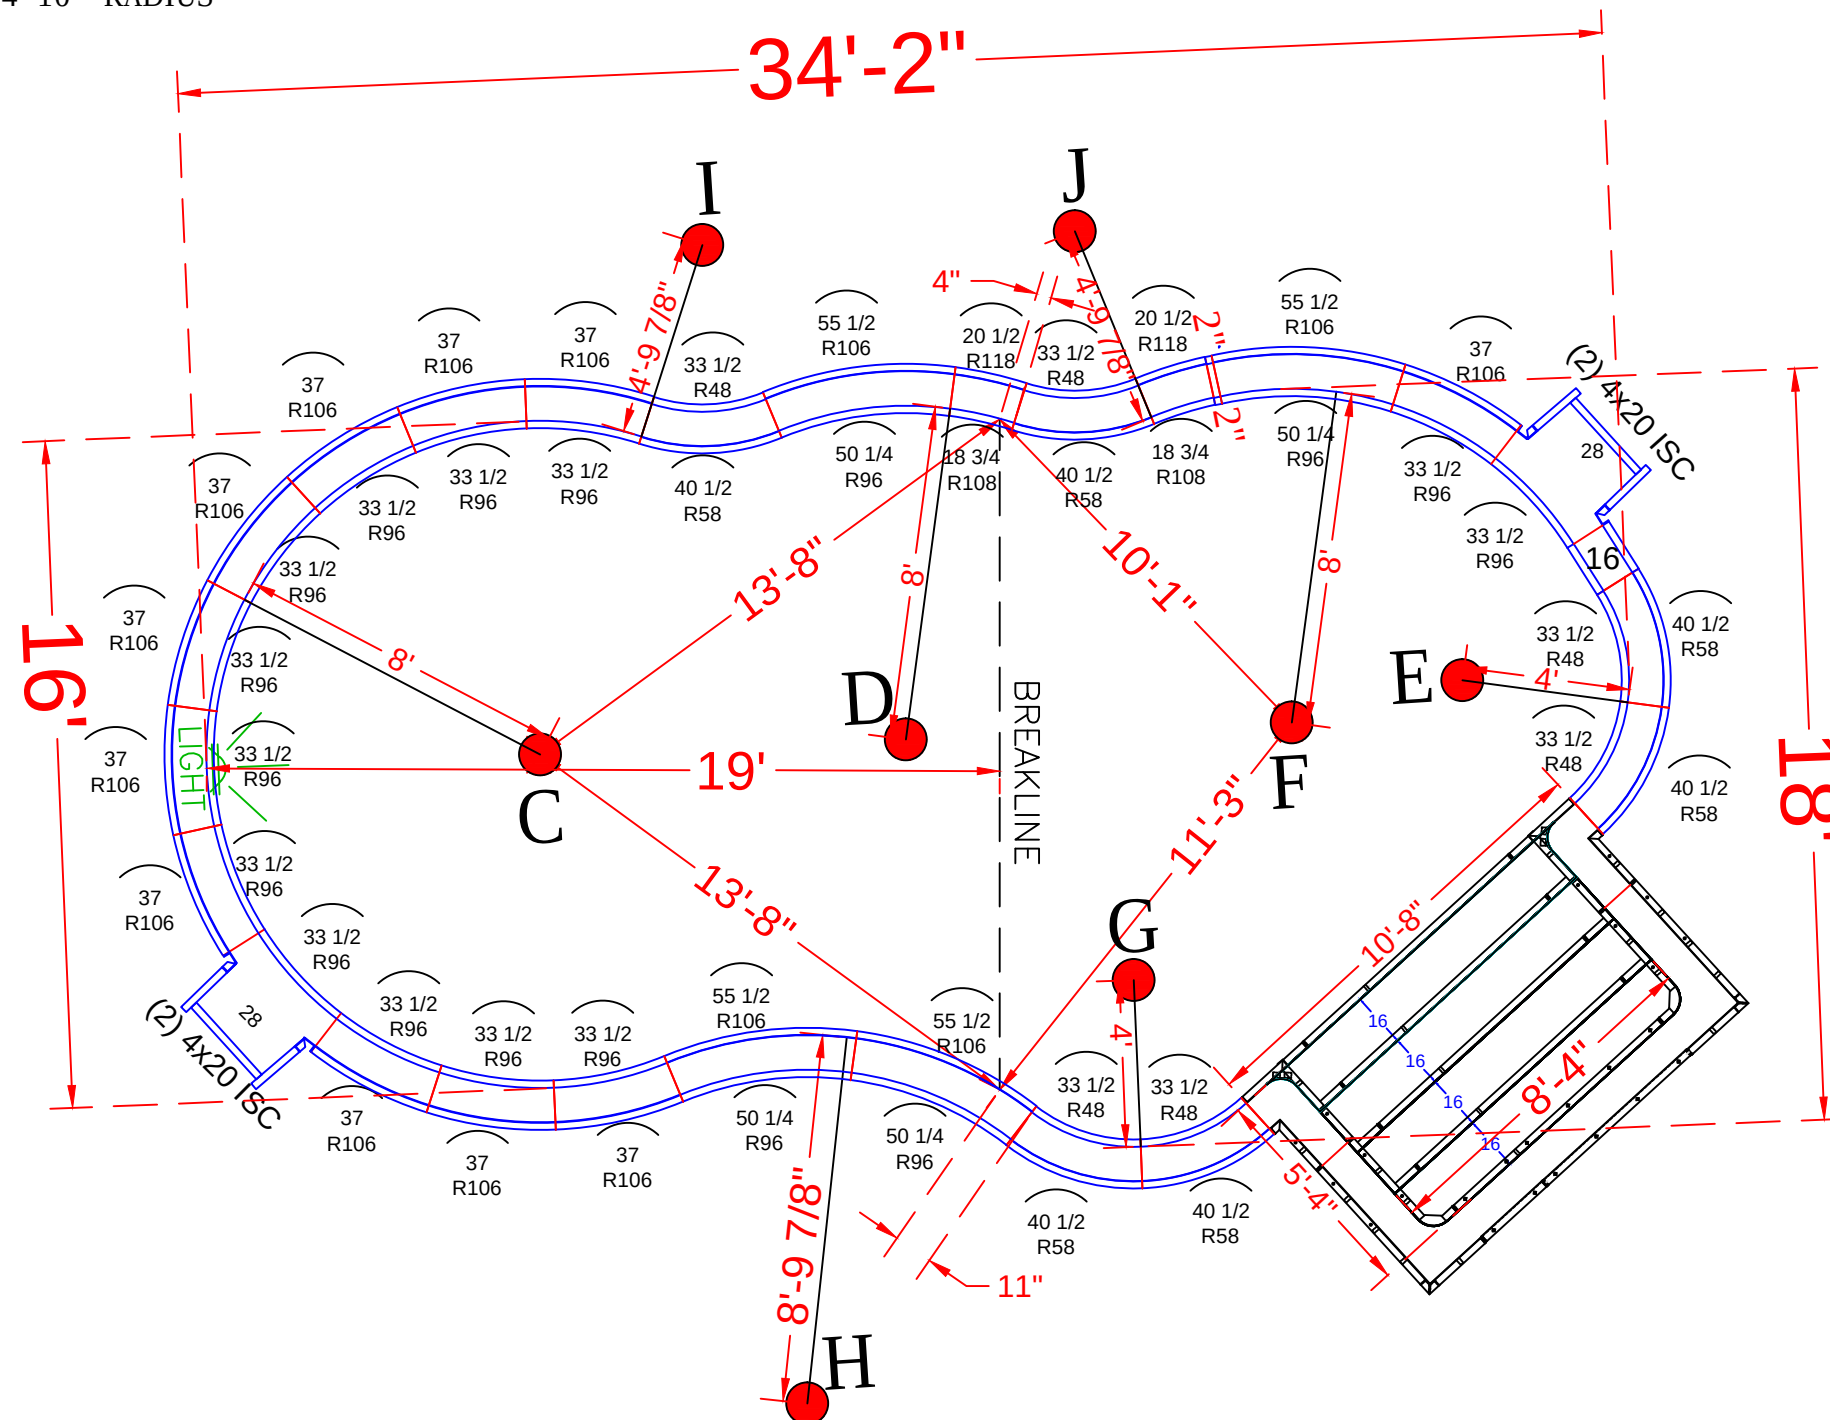

See Detail Page {
Skimmer Sides {

QTY.	DESCRIPTION
1	8'-4" x 5'-4" x 48" Step Assembly w/ 6" Radius
4	4" x 20" x 48" Adj Offset Hinged ISC (Pilaster)
	Straight Panels
2	2" x 48" Panel
2	16" x 48" Panel
2	28" x 48" Panel
	Radius Panels
6	33 1/2" x 48" 48" Radius Panel
6	40 1/2" x 48" 58" Radius Panel
13	33 1/2" x 48" 96" Radius Panel
11	37" x 48" 106" Radius Panel
4	50 1/4" x 48" 96" Radius IS Panel
4	55 1/2" x 48" 106" Radius OS Panel
2	18 3/4" x 48" 108" Radius IS Panel
2	20 1/2" x 48" 118" Radius OS Panel




18' x 35' - 10" Concrete Wall - Aspen
w/ 8'-4" x 5'-4" Vinyl Covered Steps
Pool Perimeter = 97'
Pool Area = 518 S. F.
Approximate Gallons of Pool: 17,000 Gallons

- Pool Walls & Steps: 17.5 yards (16.56 exact)


JOB #: 555213
DATE: 4-20-2017
DRAWN BY: SA

	REVISIONS		



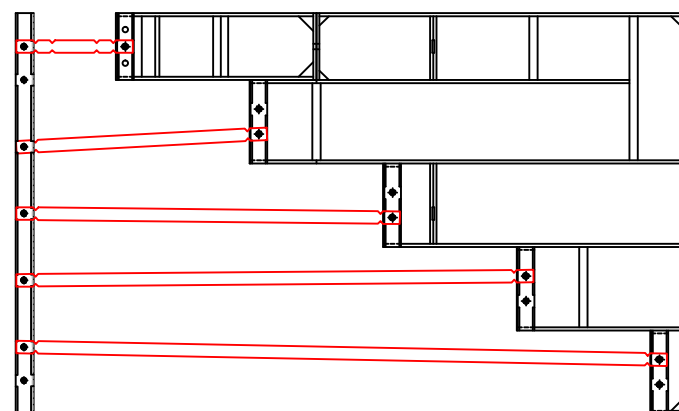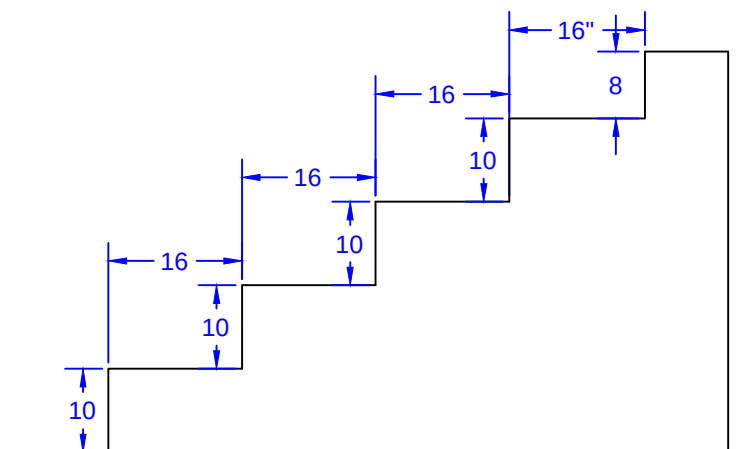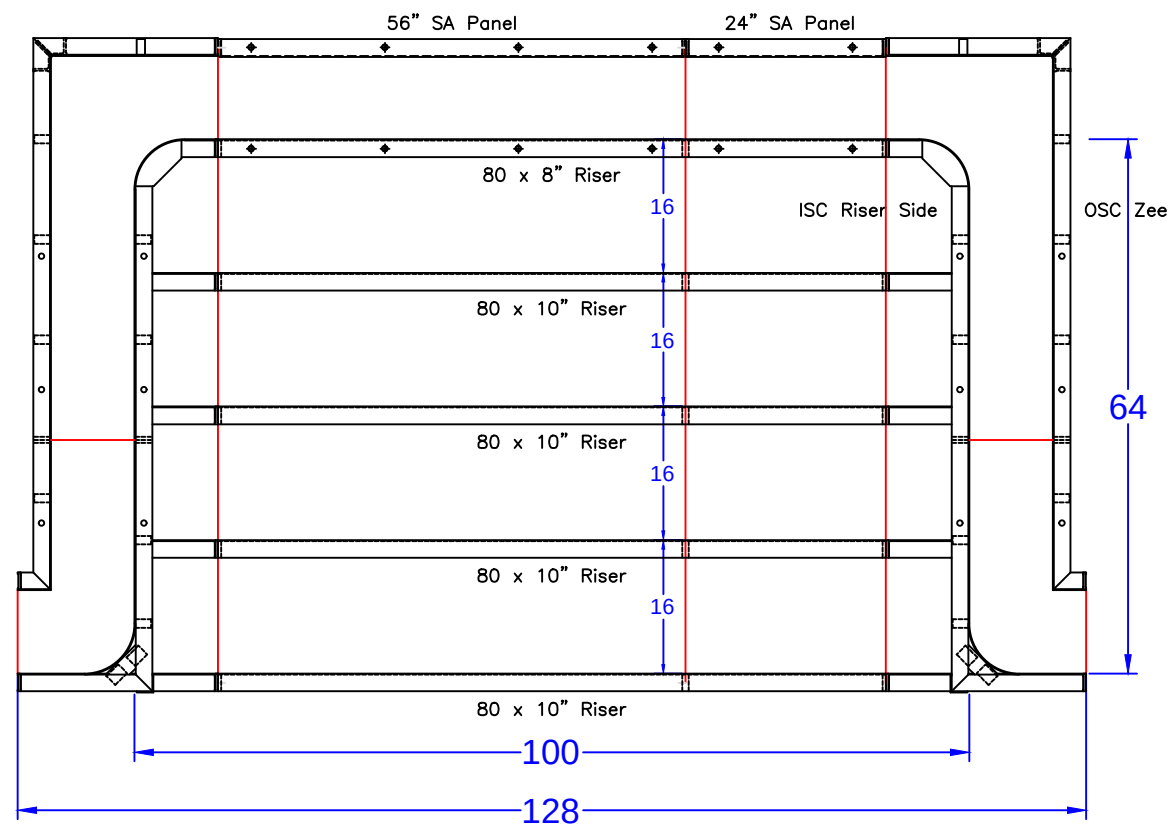

8'-4" x 5'-4" Outside End Step - 6" Radius Corners

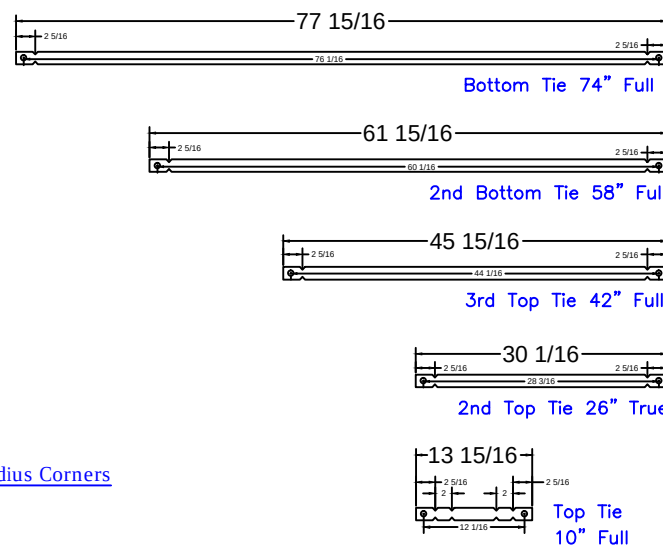

8'-4" Step
Qty(4)

Qty(2)

Qty(2)

Qty(2)

Qty(12)

STEP PANEL DESCRIPTIONS

QTY.	DESCRIPTION
4	80 x 10 Risers
1	80 x 8 Top Riser
1	24 x 48 SA Panel
1	56 x 48 SA Panel-Back Wall
2	4 x 64 x 20 x 48 OSC Zee Panel
2	10 x 64 x 14 x 48 ISC Riser Sides

ELSMORE - 5 Parkside Drive

18' x 35' - 10" Concrete Wall - Aspen

w/ 8'-4" x 5'-4" Vinyl Covered Steps

Pool Perimeter = 97'

Pool Area = 518 S. F.

Approximate Gallons of Pool: 17,000 Gallons

Concrete Yards

- Pool Walls & Steps: 17.5 yards (16.56 exact)

STEP DETAIL

JOB #: 555213

DATE: 4-20-2017

SCALE: 1' = 1/2 "

DRAWN BY: SA



SEASONAL WORLD
WE BUILD BACKYARDS!