


NODE POINTS

C-D = 4'-0"	H-I = 6'-1"
C-E = 6'-0"	H-J = 8'-1"
C-F = 11'-9"	H-K = 16'-10"
C-G = 15'-7"	H-L = 32'-7"
C-H = 21'-2"	H-M = 32'-4"
C-I = 18'-6"	H-N = 14'-2"
C-J = 22'-0"	H-O = 14'-11"
C-K = 24'-1"	
C-L = 20'-9"	I-J = 4'-0"
C-M = 12'-2"	I-K = 11'-4"
C-N = 17'-10"	I-L = 26'-10"
C-O = 13'-2"	I-M = 28'-5"
	I-N = 17'-5"
	I-O = 9'-4"
D-E = 6'-0"	J-K = 8'-10"
D-F = 15'-0"	J-L = 27'-7"
D-G = 19'-6"	J-M = 31'-2"
D-H = 25'-2"	J-N = 21'-1"
D-I = 22'-5"	J-O = 11'-1"
D-J = 25'-9"	
D-K = 27'-1"	F-G = 6'-11"
D-L = 20'-3"	F-H = 13'-11"
D-M = 8'-10"	F-I = 8'-10"
D-N = 21'-1"	F-J = 11'-3"
D-O = 16'-2"	F-K = 12'-5"
	F-L = 18'-10"
E-F = 11'-2"	F-M = 19'-11"
E-G = 17'-2"	F-N = 19'-5"
E-H = 23'-8"	F-O = 2'-0"
E-I = 19'-8"	
E-J = 22'-5"	K-L = 22'-2"
E-K = 22'-2"	K-M = 30'-1"
E-L = 14'-10"	K-N = 28'-6"
E-M = 8'-10"	K-O = 10'-11"
E-N = 23'-2"	
E-O = 11'-9"	L-M = 15'-9"
	L-N = 36'-7"
G-H = 7'-0"	L-O = 17'-7"
G-I = 3'-0"	
G-J = 6'-11"	M-N = 29'-10"
G-K = 13'-0"	M-O = 20'-3"
G-L = 25'-7"	
G-M = 25'-11"	N-O = 21'-4"
G-N = 15'-6"	
G-O = 8'-0"	

RADII

- C = 8' RADIUS
- D = 4' RADIUS
- E = 4' RADIUS
- F = 8' RADIUS
- G = 11' RADIUS
- H = 4' RADIUS
- I = 8' RADIUS
- J = 4' RADIUS
- K= 4'-10" RADIUS
- L = 10'-10" RADIUS
- M = 4'-10" RADIUS
- N = 9'-10" RADIUS
- O = 6' RADIUS

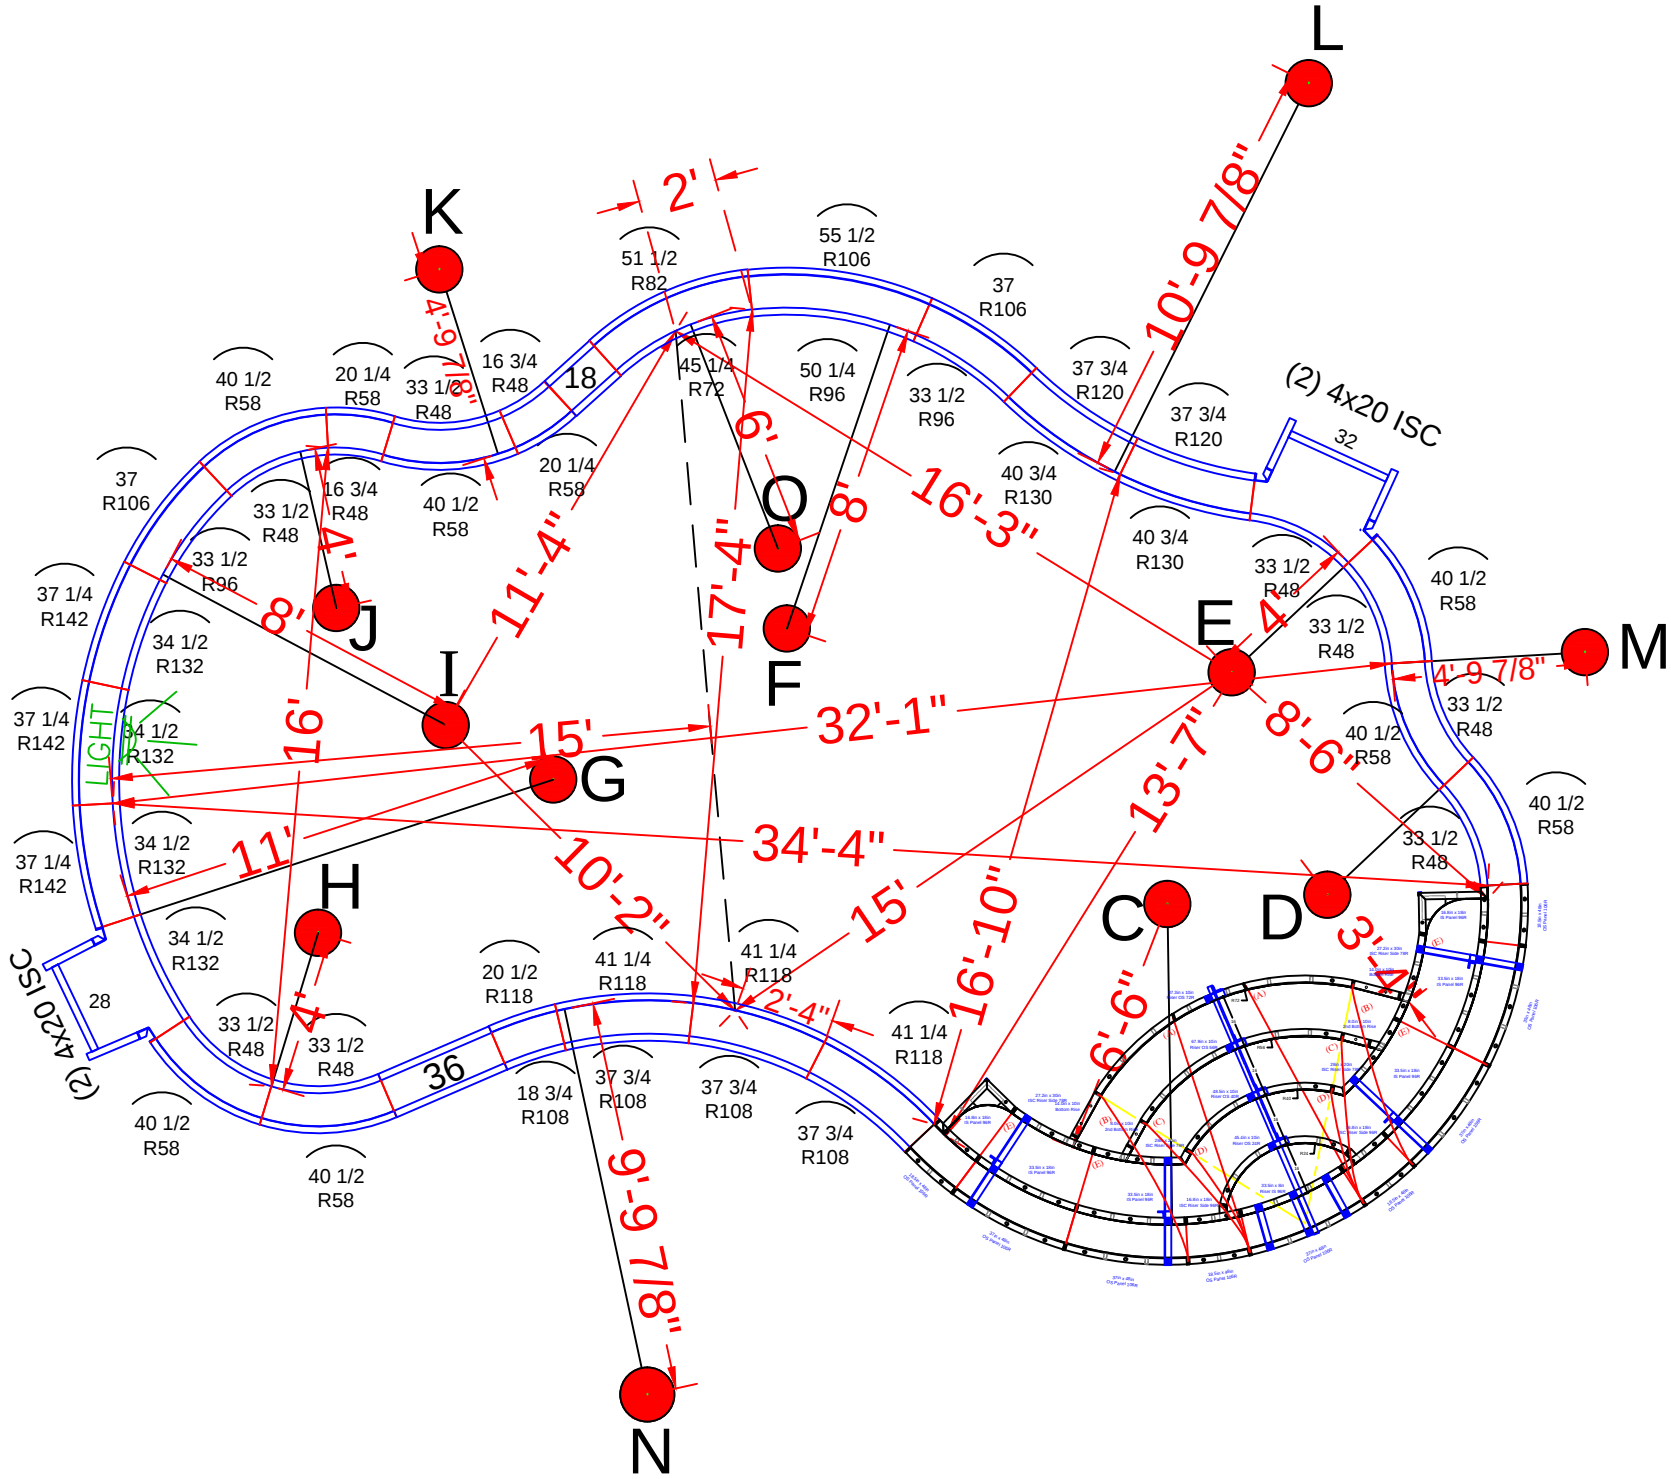

POOL PANEL DESCRIPTIONS

SEE DETAIL PAGE {
SKIMMER SIDES {

SKIMMERS {

QTY.	DESCRIPTION
1	8' Radius Step Assembly (Red Panels)
4	4" x 20" x 48" Adj Offset Hinged ISC (Pilaster)
STRAIGHT PANELS	
2	18" x 48" Straight
1	28" x 48" Straight
1	32" x 48" Straight
2	36" x 48" Straight
RADIUS PANELS	
2	16 3/4" x 48" - 48" Radius Panel
2	20 1/4" x 48" - 58" Radius Panel
8	33 1/2" x 48" - 48" Radius Panel
7	40 1/2" x 48" - 58" Radius Panel
1	45 1/4" x 48" - 72" IS Radius Panel
1	51 1/2" x 48" - 82" OS Radius Panel
2	33 1/2" x 48" - 96" IS Radius Panel
2	37" x 48" - 106" OS Radius Panel
1	50 1/4" x 48" - 96" IS Radius Panel
1	55 1/2" x 48" - 106" OS Radius Panel
1	18 3/4" x 48" - 108" Radius Panel
1	20 1/2" x 48" - 118" Radius Panel
3	37 3/4" x 48" - 108" Radius Panel
3	41 1/4" x 48" - 118" Radius Panel
2	37 3/4" x 48" - 120" Radius Panel
2	40 3/4" x 48" - 130" Radius Panel
4	34 1/2" x 48" - 132" Radius Panel
3	37 1/4" x 48" - 142" Radius Panel

EMBLER - 105 Walling Street

16' x 18' x 34' - Concrete - Freeform w/
Vinyl Covered Inside Radius Steps
Pool Square Footage (538 S.F.)

Pool Perimeter = 95' Approximate Gallons: 15,600

Concrete Yards

- Pool Walls & Steps: 17.5 yards (16.5 exact)


PANEL LAYOUT

JOB #: 555241
DATE: 7-1-2017
DRAWN BY: SA

REVISIONS



SEASONAL WORLD
WE BUILD BACKYARDS!

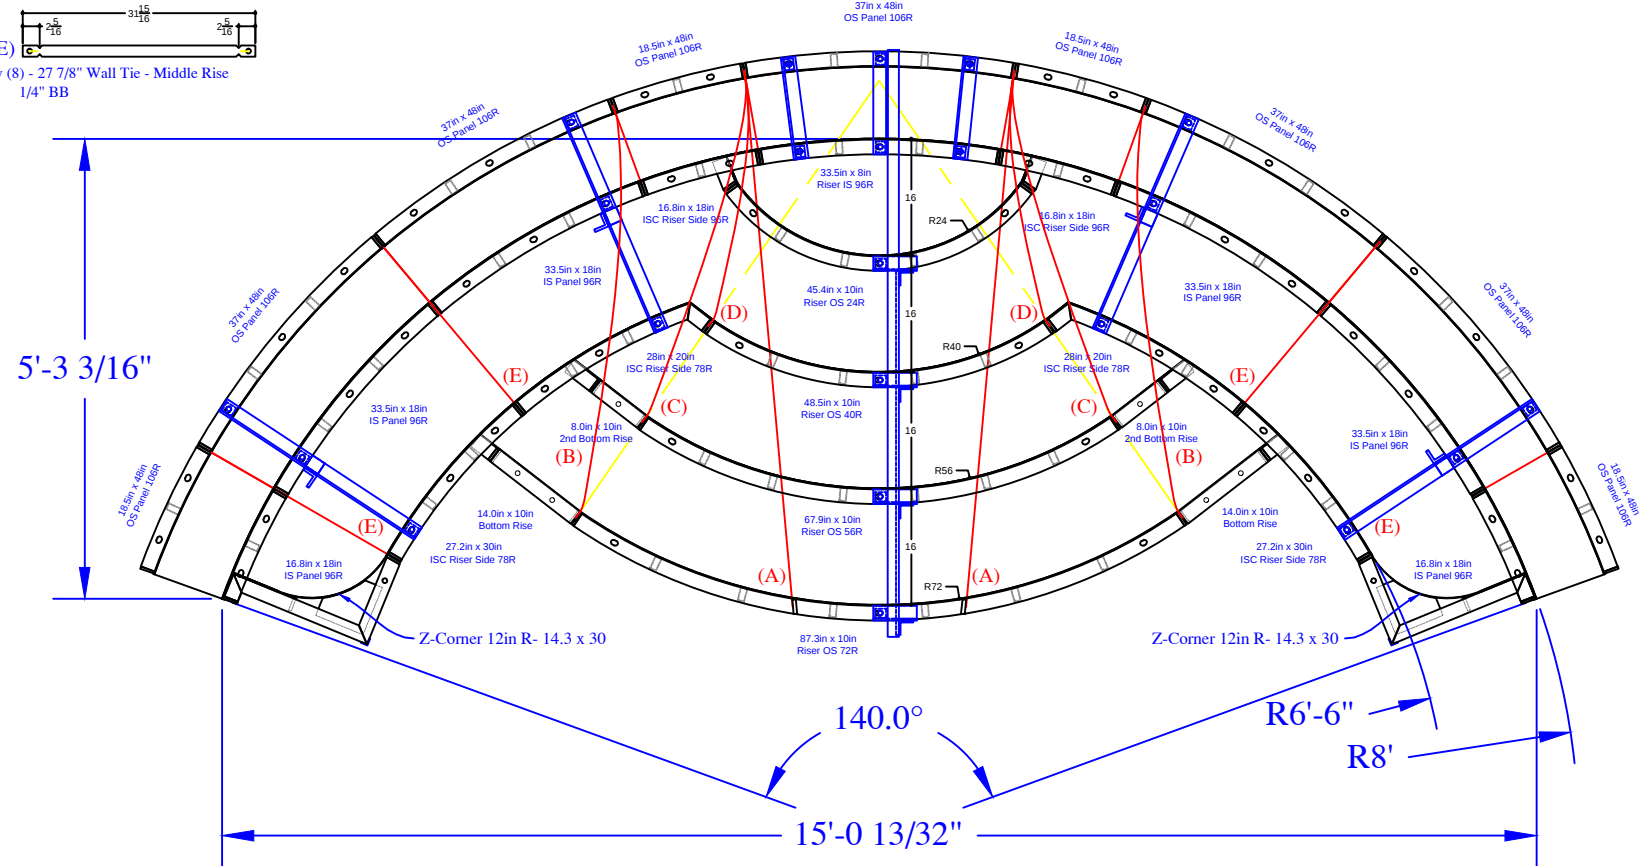

EMBLER - 105 Walling Street
 16' x 18' x 34' - Concrete - Freeform w/
 Vinyl Covered Inside Radius Steps
 Pool Square Footage (538 S.F.)
 Pool Perimeter = 95' Approximate Gallons: 15,600

REVISION/ NOTES	SEASONAL WORLD			EMBLER - 105 Walling Street	
	DWG BY: SA	SCALE:		STEP&BENCH-DETAIL	
	DATE:	PAGE:			