

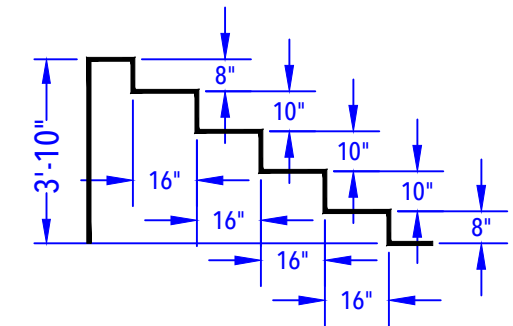
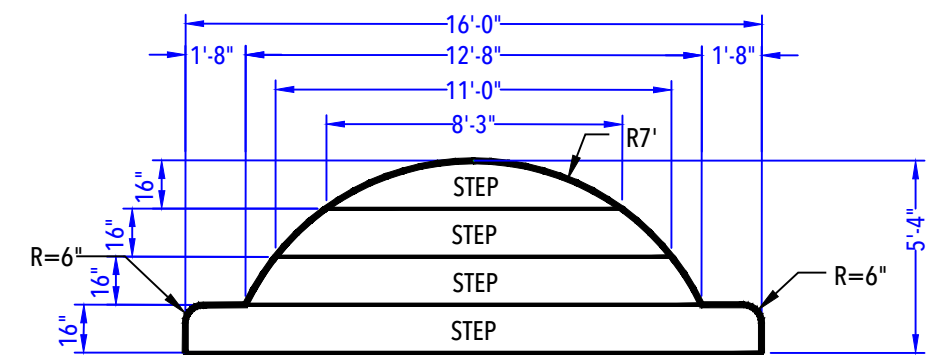


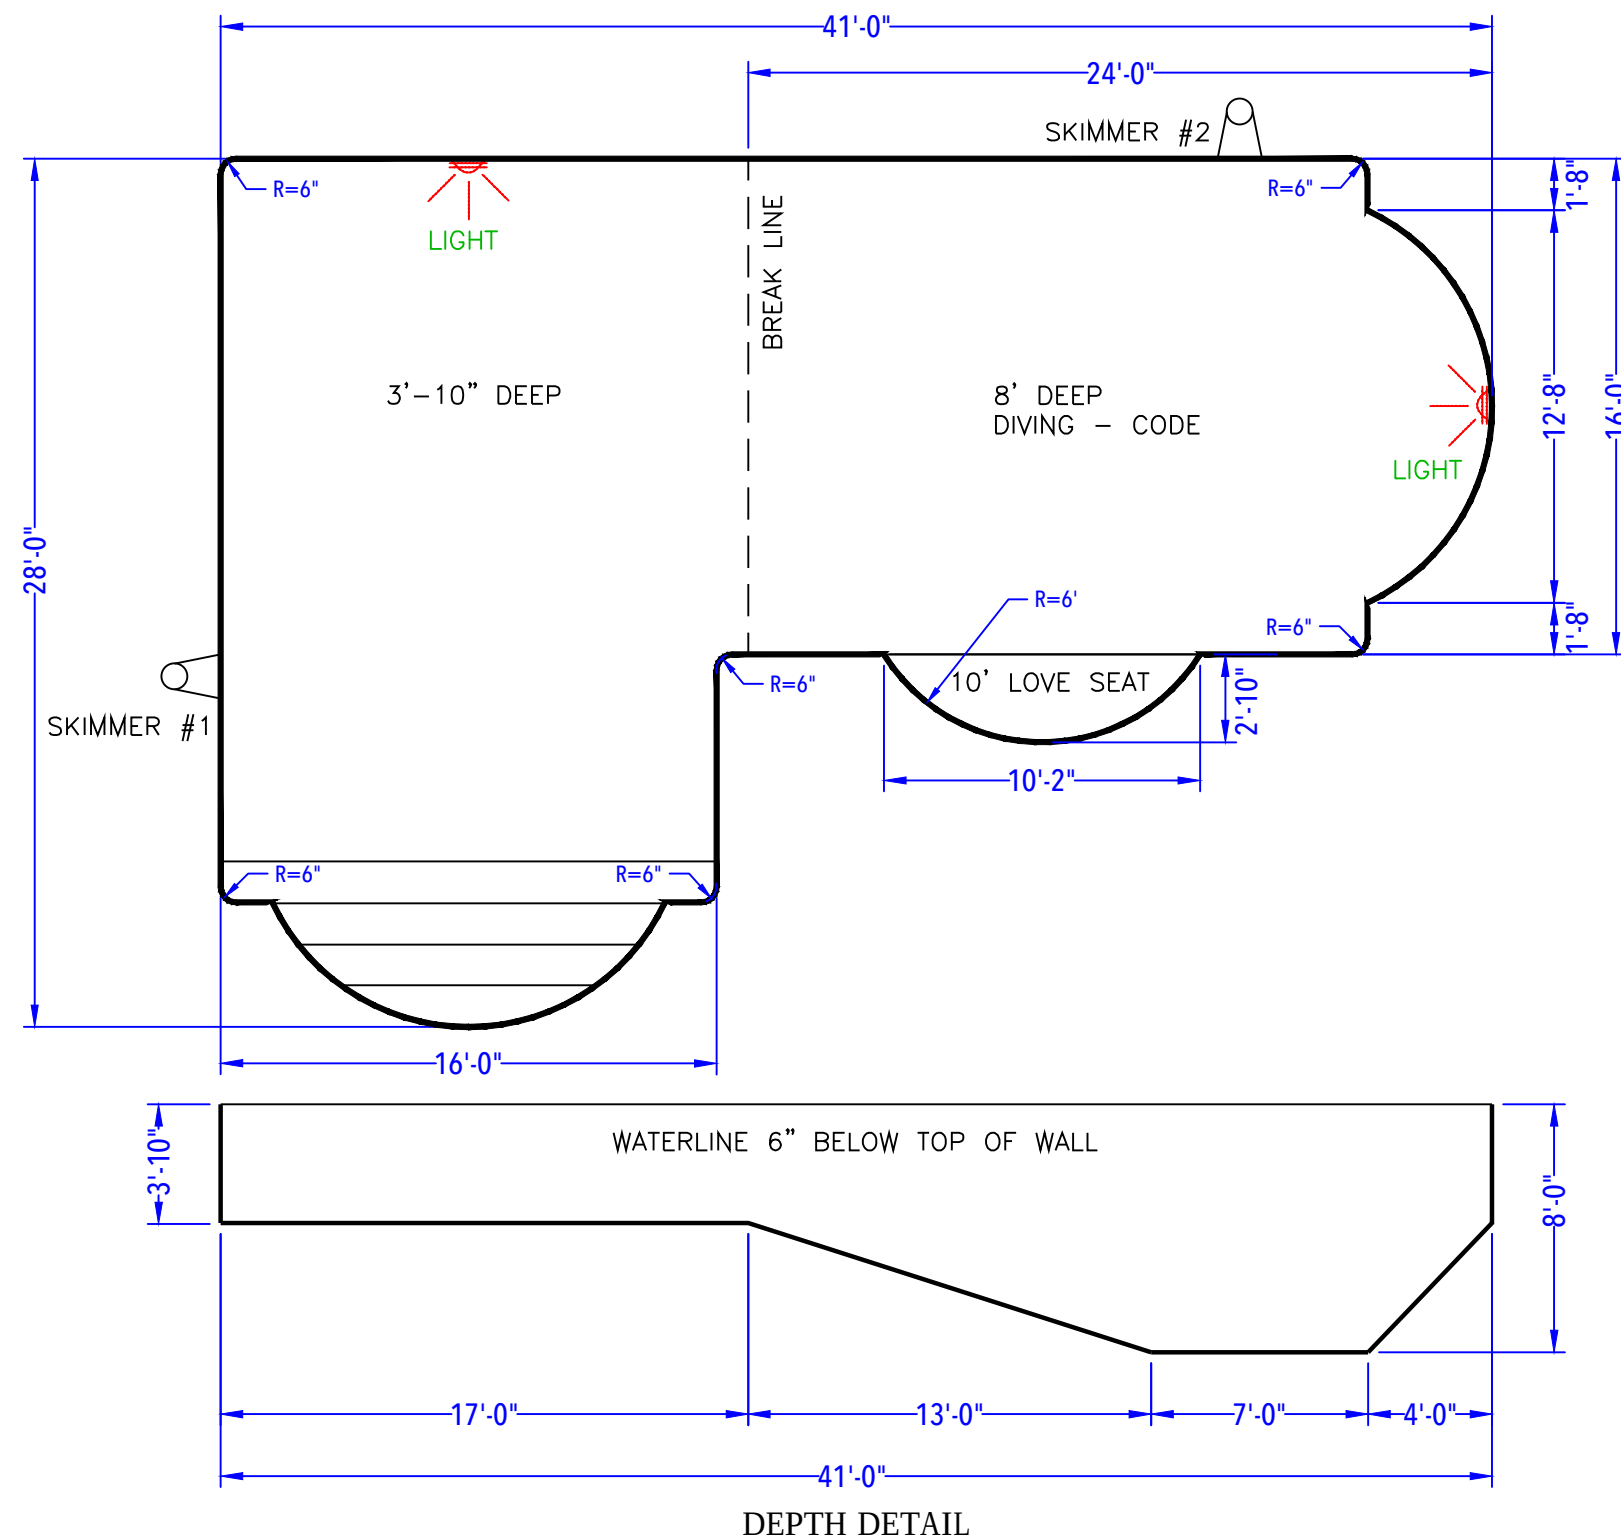

ENTRY STEP DETAIL
(After Concrete & Liner)
N.T.S.

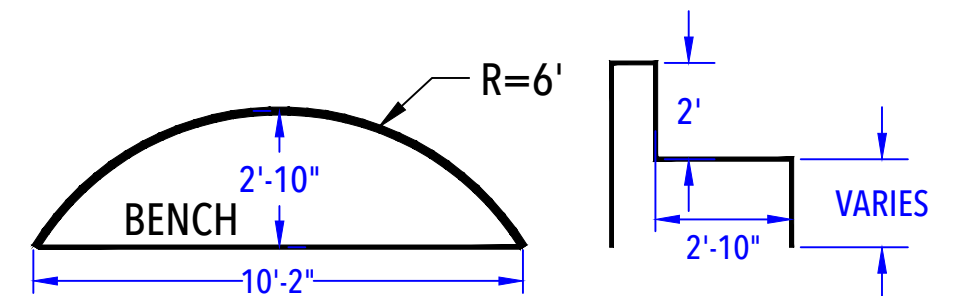

DEEP END BENCH DETAIL
(After Concrete & Liner)
N.T.S.

ENG - 181 Stillhouse Road

16' x 41' x 24' - 10" Concrete Wall - Double Roman End L-Shape
w/ 16' Wide Vinyl Covered Roman End Steps
& 3' x 10' Vinyl Covered Love Seat
Pool Perimeter = 130' Pool Area = 814 S. F.
Approximate Gallons of Pool: 34,360 Gallons

CUSTOMER APPROVAL:

X _____ DATE: _____.

POOL LAYOUT PLAN

JOB #: 500300
DATE: 08-12-2013
SCALE: 1' = 1/8"
DRAWN BY: LKH

NO.	REVISION	DATE	
1.	MIRROR POOL TO MATCH CONSTR.	8-21-13	LKH