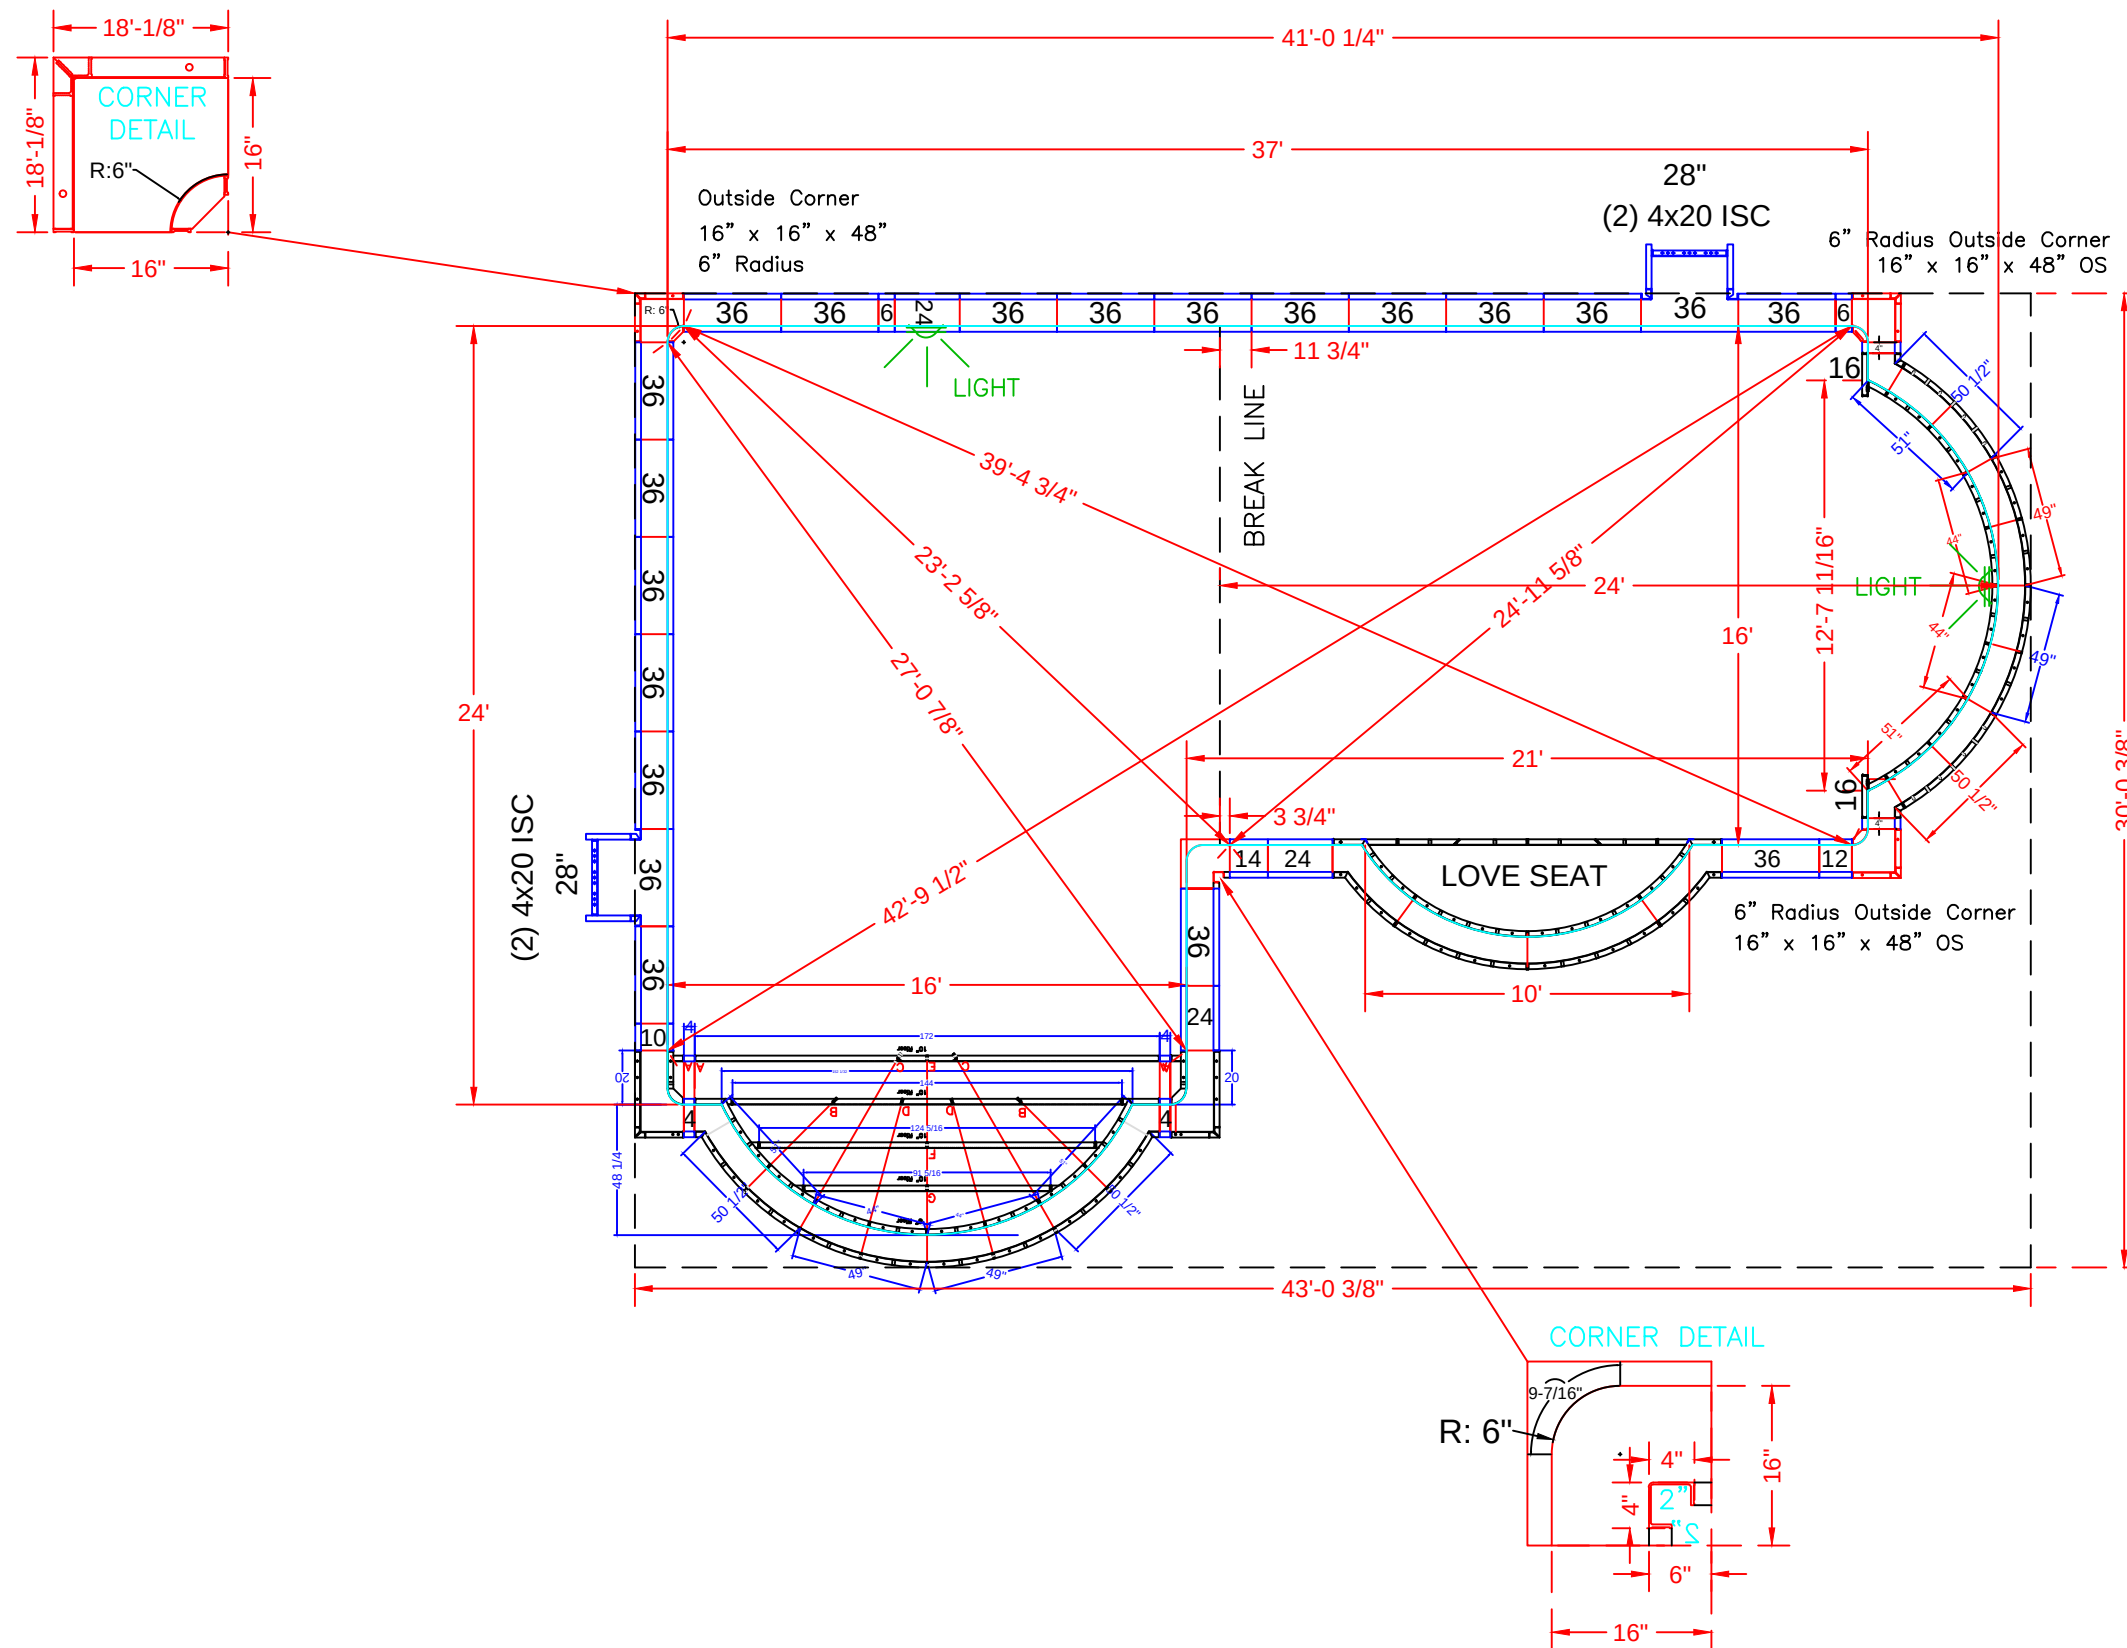




POOL PANEL DESCRIPTIONS

QTY.	DESCRIPTION
CORNER PANELS	
2	2" x 2" (*use with 4" x 4" x 48" Corner)
1	4" x 4" x 48" Inside Corners - SA
1	16" x 16" w/ 6" Radius Inside Corner-SA (9-1/2" Arc)
3	16" x 16" x 48 w/ Outside Corner-SA (6" Radius)
STRAIGHT PANELS	
4	6" x 48" Panel-SA
4	4" x 48" Panel-SA (Not including 2 for step)
2	10" x 48" Panel-SA
2	12" x 48" Panel-SA
2	14" x 48" Panel-SA
6	24" x 48" Panel-SA (Light Panel)
38	36" x 48" Panel-SA
4	20" x 4" x 48" Adj Offset Hinged ISC (Pilaster)
2	28" x 48" Panel-SA
1	10'-2" x 34" Roman Love Seat (6' Radius)
1	20' Wide Roman Step Assembly w/ 6" Radius Corners

DEEP ROMAN END PANEL DESCRIPTIONS

QTY.	DESCRIPTION
2	49" x 48" 94"Radius Outside Panel
2	44" x 48" 84"Radius Inside Panel
2	51" x 48" 84"R Radius Panel
2	50 1/2" x 4" x 48" - 94"Radius / Outside
2	16" x 48" Panel-SA
	Top 10" Full
	All Ties 1/4" BB

ENG - 181 Stillhouse Road

16' x 41' x 24' - 10" Concrete Wall
 Double Roman End L-Shape
 w/ 16' Wide Vinyl Covered Roman End Steps
 & 3' x 10' Vinyl Covered Love Seat
 Pool Perimeter = 130' Pool Area = 814 S. F.
 Approximate Gallons of Pool: 34,360 Gallons
 Concrete Yards
 - Pool Walls & Steps: 24 yards (22.57 exact)

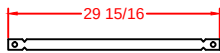
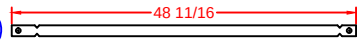
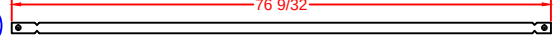
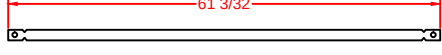
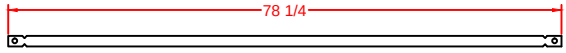
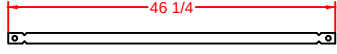
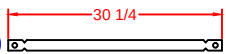
PANEL LAYOUT

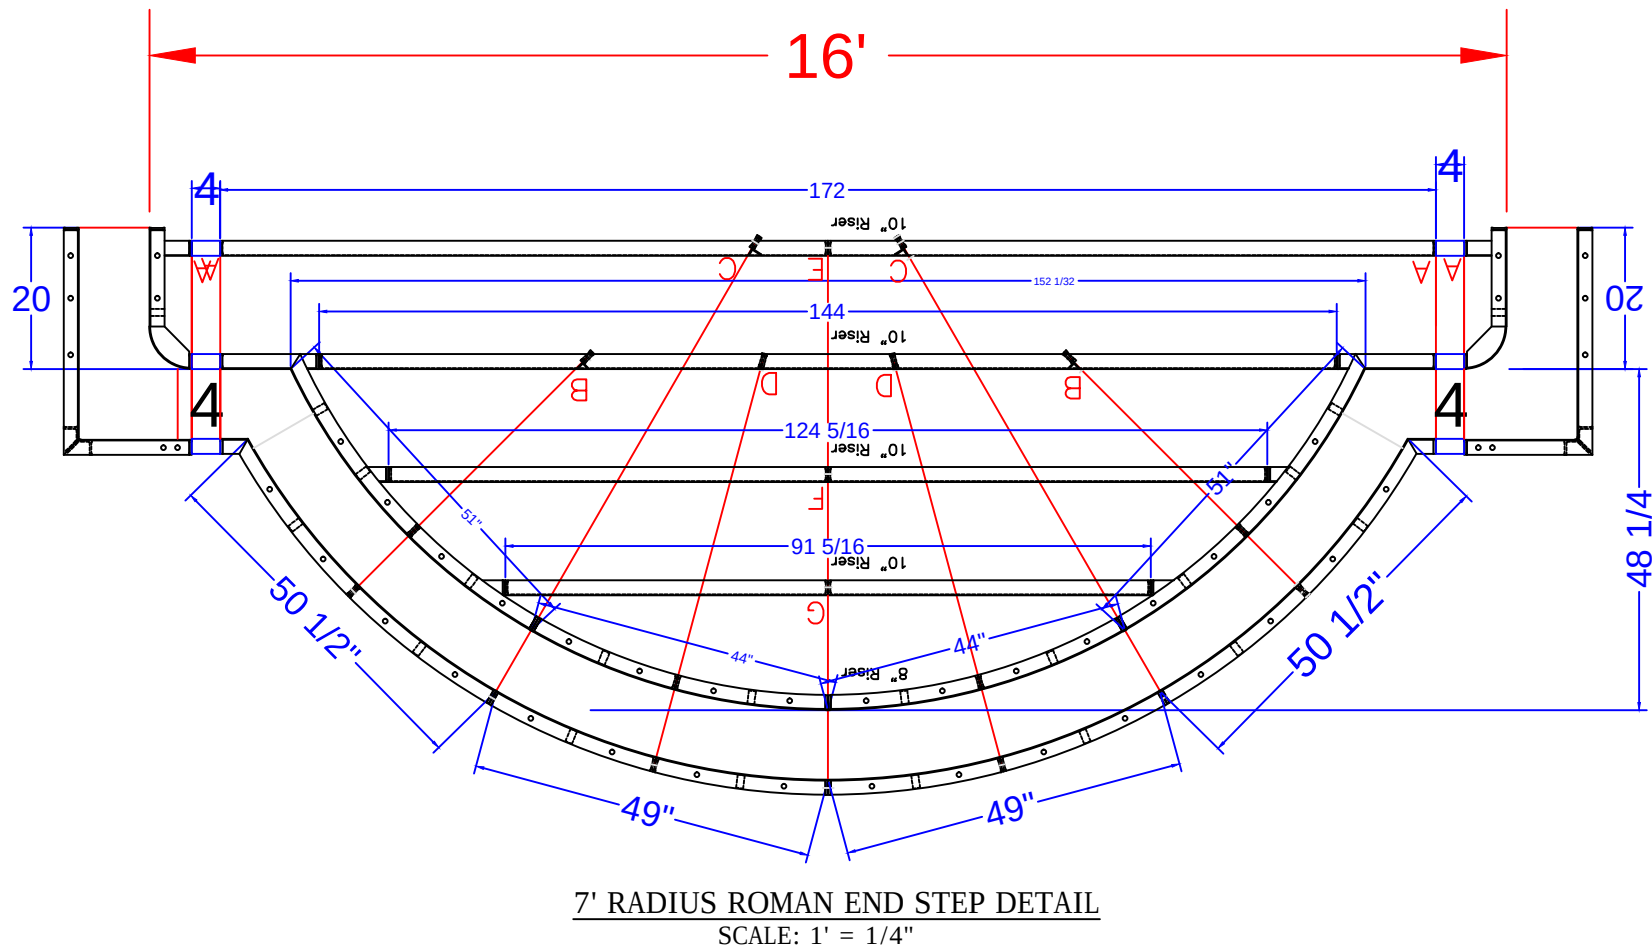
JOB #: 500300
 DATE: 08-12-2013
 SCALE: 1' = 1/8 "
 DRAWN BY: SA & LH

REVISIONS		



STEP PANEL DESCRIPTIONS	
7' RADIUS ROMAN END STEP WITH 8" AND 10" RISERS	
QTY.	DESCRIPTION
2	6 x 20 x 48 ISC Riser Side
2	16 x 30 x 48 OSC Form
2	51 x 4 x 38 84R ISC Zee Riser Side
2	50 1/2 x 4 x 48 94 RADIUS OS Panel
2	44 x 8 84 RADIUS IS Panel Top Riser
2	Back Wall Panels x 48
2	Inside Wall Panels x 38
2	49 x 48 94 RADIUS OS Panel
3	Risers - Top Center (1)91 5/16, (2)62 5/32
3	Risers - Bottom Center (1)144, (2)86
2	Risers - Bottom Outer Edge
2	4 x 48 Straight Panel
2	4 x 38 Straight Panel
2	4 x 10 Straight Panel

- (A)  Qty (4) Bottom Sides 26" Full Tie
- (B)  Qty (2) 2nd Bottom Sides 43 5/16" Tie
- (C)  Qty (2) Bottom Middle 71 1/16" Tie
- (D)  Qty (2) 2nd Bottom Middle 56 7/8" Tie
- (E)  Qty (2) Bottom Center 74 1/8" Tie
- (F)  Qty (1) 2nd Top Center 42 1/8" Tie
- (G)  Qty (1) Top Center 26 1/8" Tie

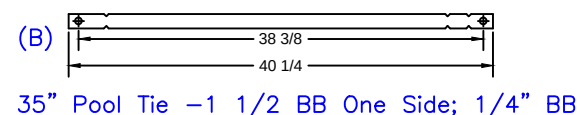
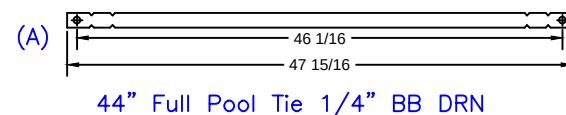
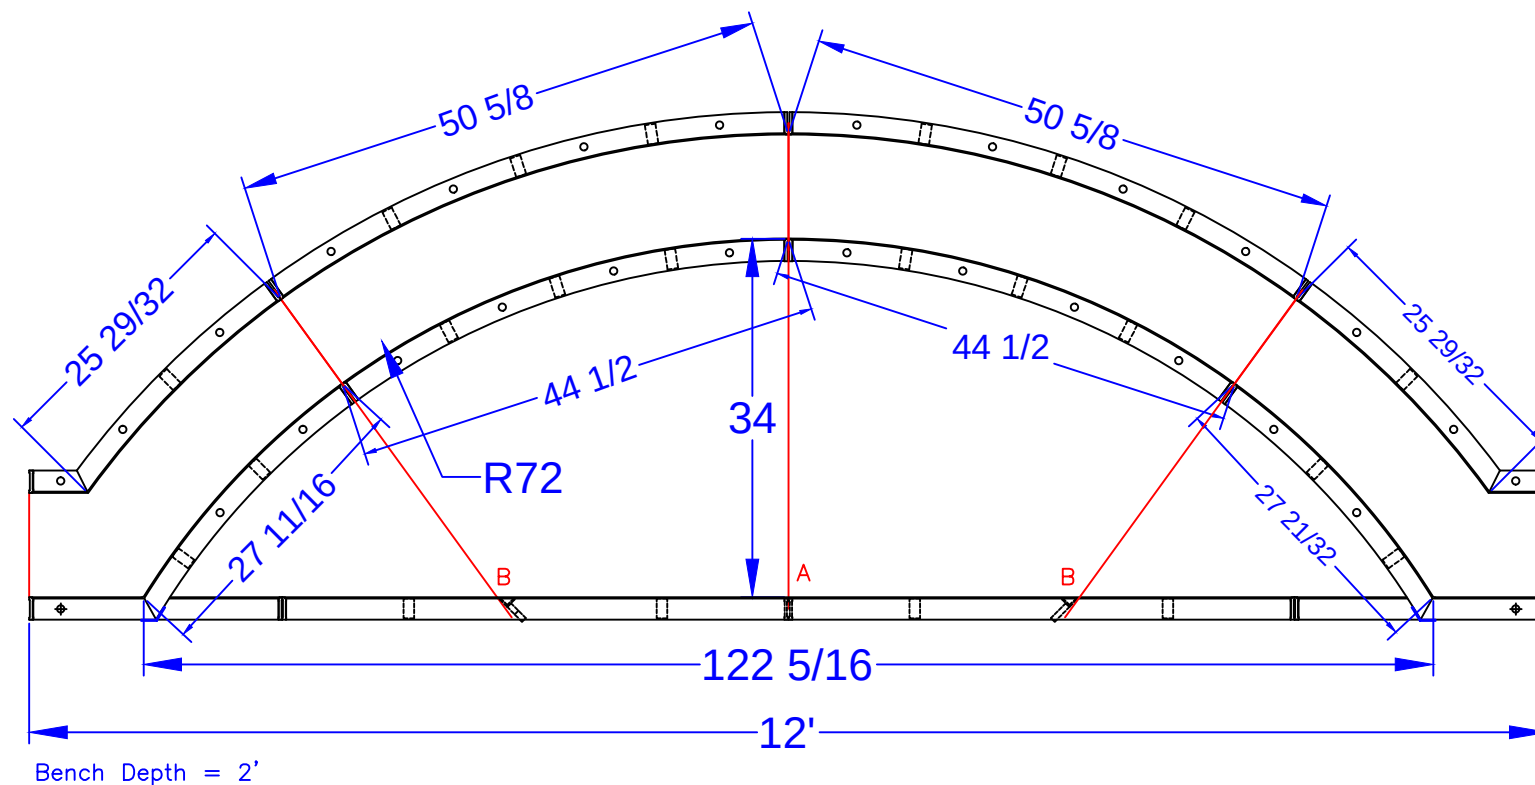


ENG - 181 Stillhouse Road
16' x 41' x 24' - 10" Concrete Wall
Double Roman End L-Shape
w/ 16' Wide Vinyl Covered Roman End Steps
& 3' x 10' Vinyl Covered Love Seat
Pool Perimeter = 130' Pool Area = 814 S. F.
Approximate Gallons of Pool: 34,360 Gallons
Concrete Yards
- Pool Walls & Steps: 24 yards 22.57 exact)

STEP DETAIL			
JOB #: 500300			
DATE: 08-12-2013			
SCALE: 1' = 1/4 " & 1/2 "			
DRAWN BY: SA & LH			



SEASONAL WORLD
WE BUILD BACKYARDS!



10'-2" x 34" ROMAN END LOVE SEAT
SCALE: 1' = 1/2"

ENG - 181 Stillhouse Road

16' x 41' x 24' - 10" Concrete Wall
Double Roman End L-Shape
w/ 16' Wide Vinyl Covered Roman End Steps
& 3' x 10' Vinyl Covered Love Seat
Pool Perimeter = 130' Pool Area = 814 S. F.
Approximate Gallons of Pool: 34,360 Gallons

Concrete Yards

- Pool Walls & Steps: 24 yards 22.57 exact)

BENCH DETAIL

JOB #: 500300
DATE: 08-12-2013
SCALE: 1' = 1/4 " & 1/2 "
DRAWN BY: SA & LH



SEASONAL WORLD
WE BUILD BACKYARDS!