

NODE POINTS

C-D = 13'-10"  
C-E = 13'-0"  
C-F = 23'-8"  
C-G = 38'-2"  
C-H = 45'-10"  
C-I = 27'-4"  
C-J = 27'-3"  
C-K = 26'-7"

D-E = 11'-1"  
D-F = 28'-9"  
D-G = 35'-11"  
D-H = 37'-5"  
D-I = 18'-10"  
D-J = 13'-10"  
D-K = 13'-4"

E-F = 17'-10"  
E-G = 26'-6"  
E-H = 32'-11"  
E-I = 14'-8"  
E-J = 18'-11"  
E-K = 18'-1"

F-G = 20'-1"  
F-H = 36'-4"  
F-I = 24'-8"  
F-J = 35'-0"  
F-K = 34'-2"

G-H = 19'-10"  
G-I = 20'-3"  
G-J = 34'-1"  
G-K = 33'-4"


H-I = 18'-10"  
H-J = 28'-3"  
H-K = 27'-11"

I-J = 13'-11"  
I-K = 13'-1"

J-K = 0'-11"

RADII MEASUREMENTS

C = 4'-10" RADIUS  
D = 9' RADIUS  
E = 8' RADIUS  
F = 9'-10" RADIUS  
G = 10' RADIUS  
H = 9'-10" RADIUS  
I = 9' RADIUS  
J = 4'-10" RADIUS  
K = 3'-9" OUTER RADIUS (SPA)  
2'-9" INNER RADIUS (SPA)

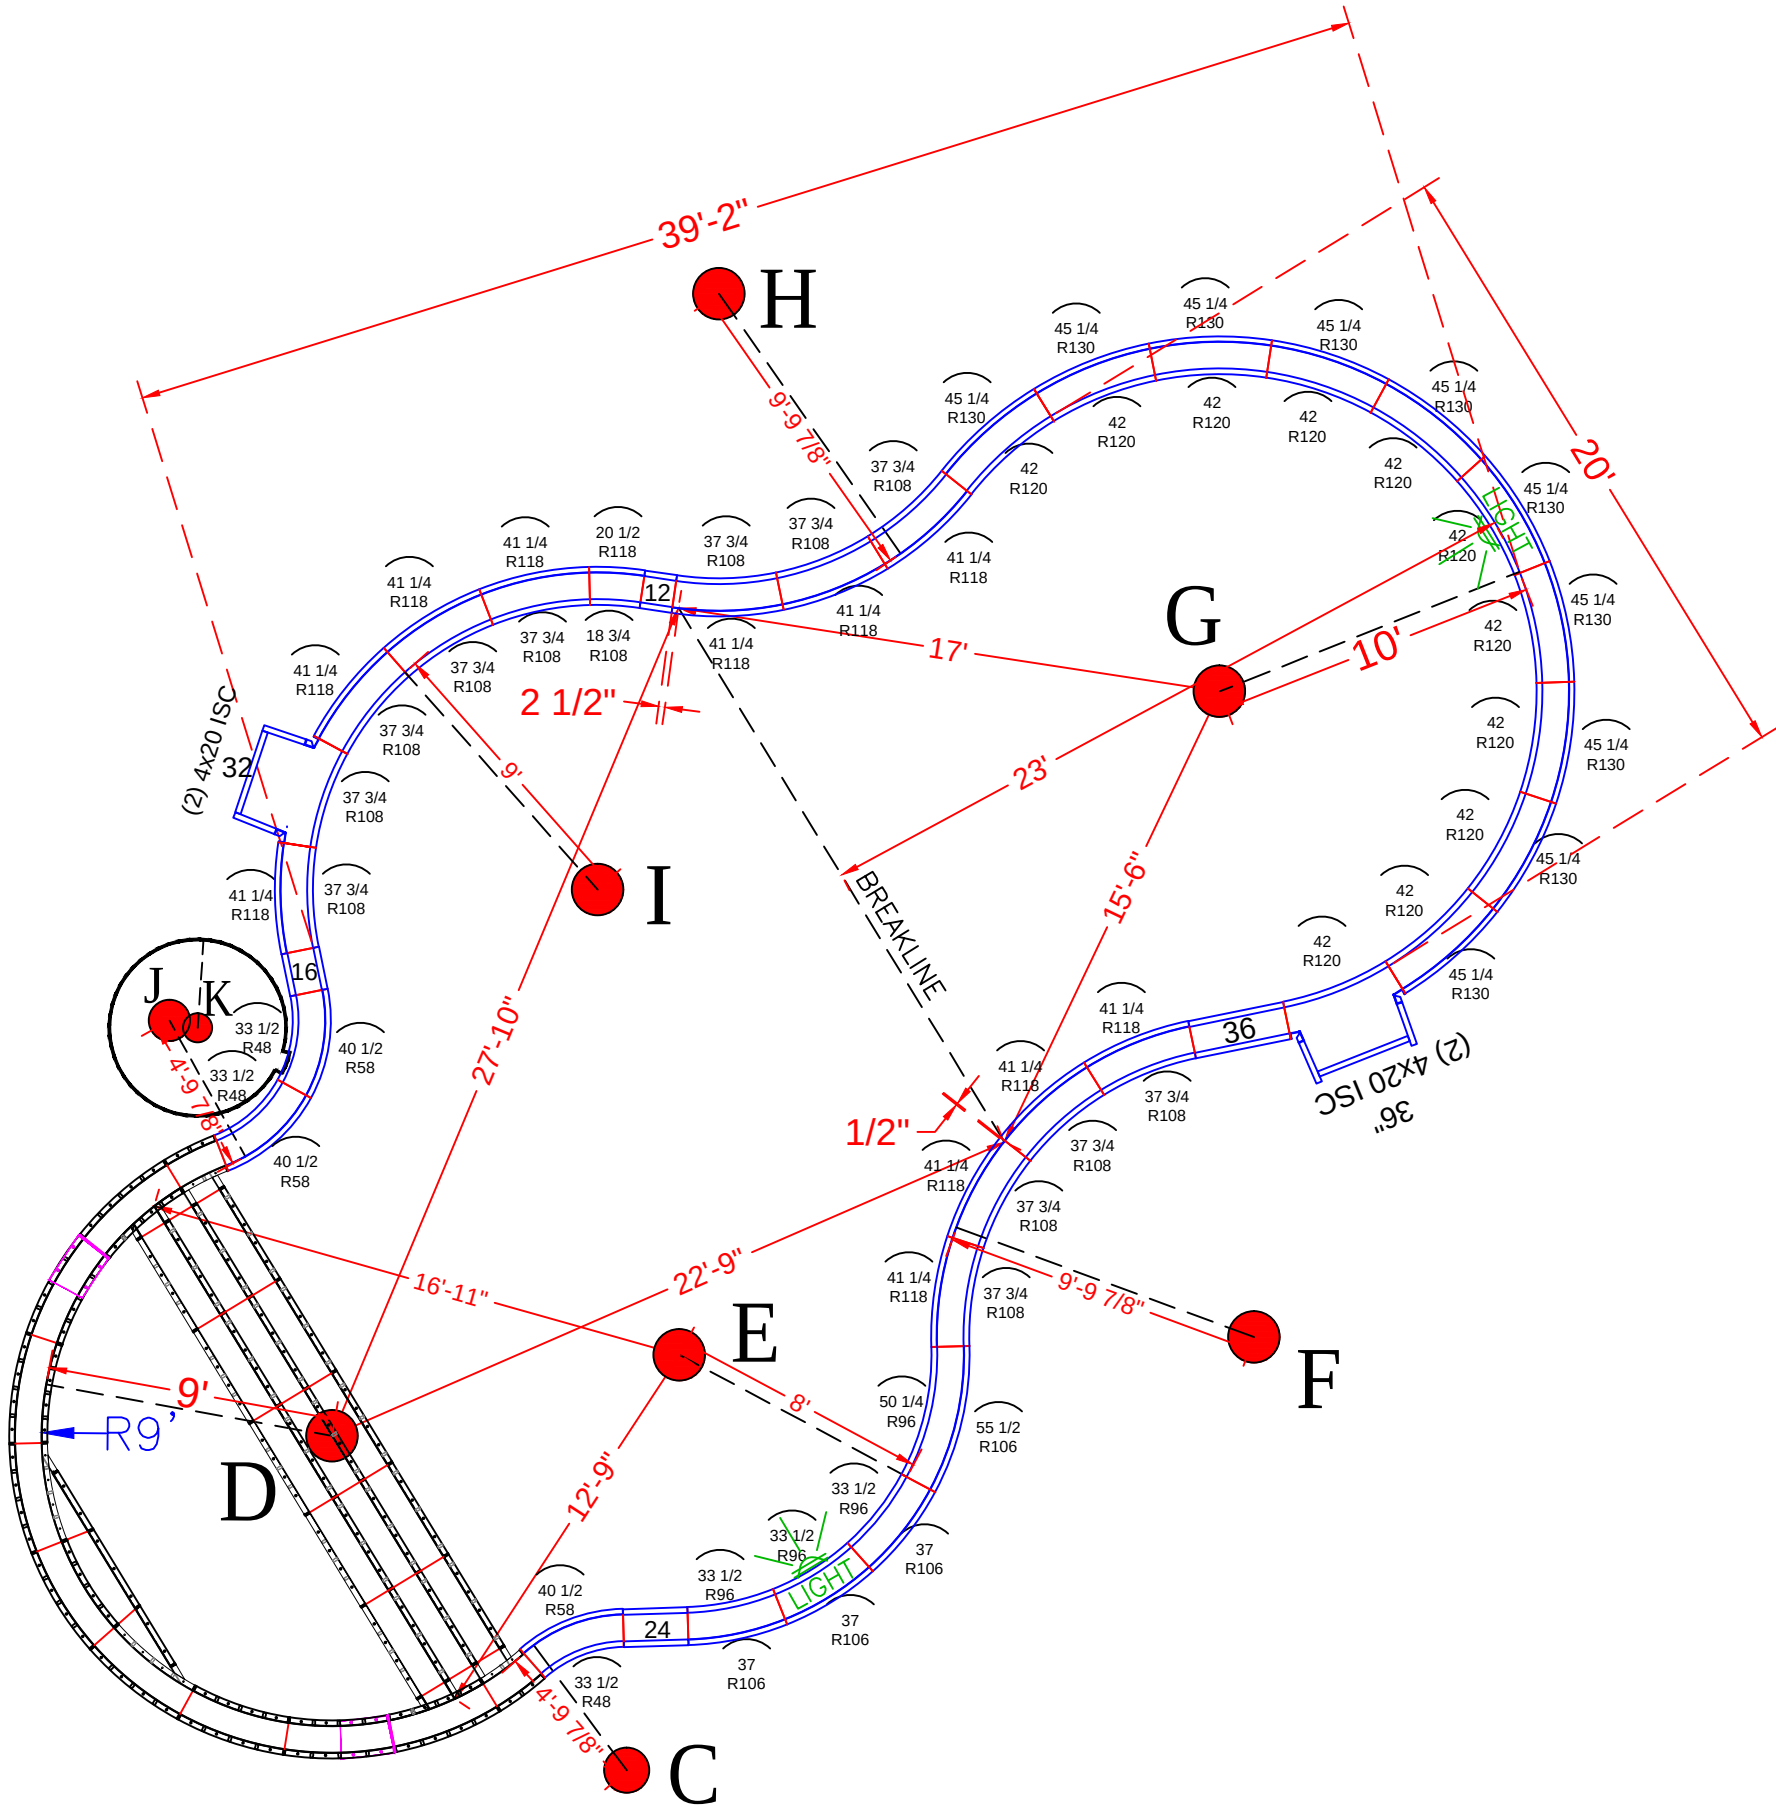

POOL PANEL DESCRIPTIONS

| QTY.            | DESCRIPTION                                     |
|-----------------|-------------------------------------------------|
| 1               | 18' Wide / 9' Radius Sundeck Assembly           |
| 4               | 4" x 20" x 48" Adj Offset Hinged ISC (Pilaster) |
| Straight Panels |                                                 |
| 2               | 12" x 48" Panel                                 |
| 2               | 16" x 48" Panel                                 |
| 2               | 24" x 48" Panel                                 |
| 1               | 32" x 48" Panel                                 |
| 3               | 36" x 48" Panel                                 |
| Radius Panels   |                                                 |
| 3               | 33 1/2"x 48" - 48" Radius Panel                 |
| 3               | 40 1/2"x 48" - 58" Radius Panel                 |
| 3               | 33 1/2" x 48" 96" Radius Panel                  |
| 3               | 37" x 48" 106" Radius Panel                     |
| 1               | 50 1/4"x 48" 96" Radius Panel                   |
| 1               | 55 1/2"x 48" 106" Radius Panel                  |
| 1               | 18 3/4" x 48" 108" Radius Panel                 |
| 1               | 20 1/2" x 48" 118" Radius Panel                 |
| 12              | 37 3/4" x 48" - 108" Radius Panel               |
| 11              | 41 1/4" x 48" - 118" Radius Panel               |
| 11              | 42" x 48" 120" Radius Panel                     |
| 10              | 45 1/4" x 48" 130" Radius Panel                 |

See Detail Page {

Skimmer Sides {

ERAKAT - 18 Barbieri Court

20' x 55' X 33' Concrete Wall

Freeform w/ 10' x 18' Vinyl Covered Sun Deck

Pool Perimeter = 140' Pool Area = 1060 S. F.

Approximate Pool Gallons: 36,200 Gallons

Concrete Yards

- Pool Walls & Steps: 21.5 yards (20.5 exact)

PANEL LAYOUT

JOB #: 555081


DATE: 4-14-2016

DRAWN BY: SA


REVISIONS



SEASONAL WORLD  
WE BUILD BACKYARDS!

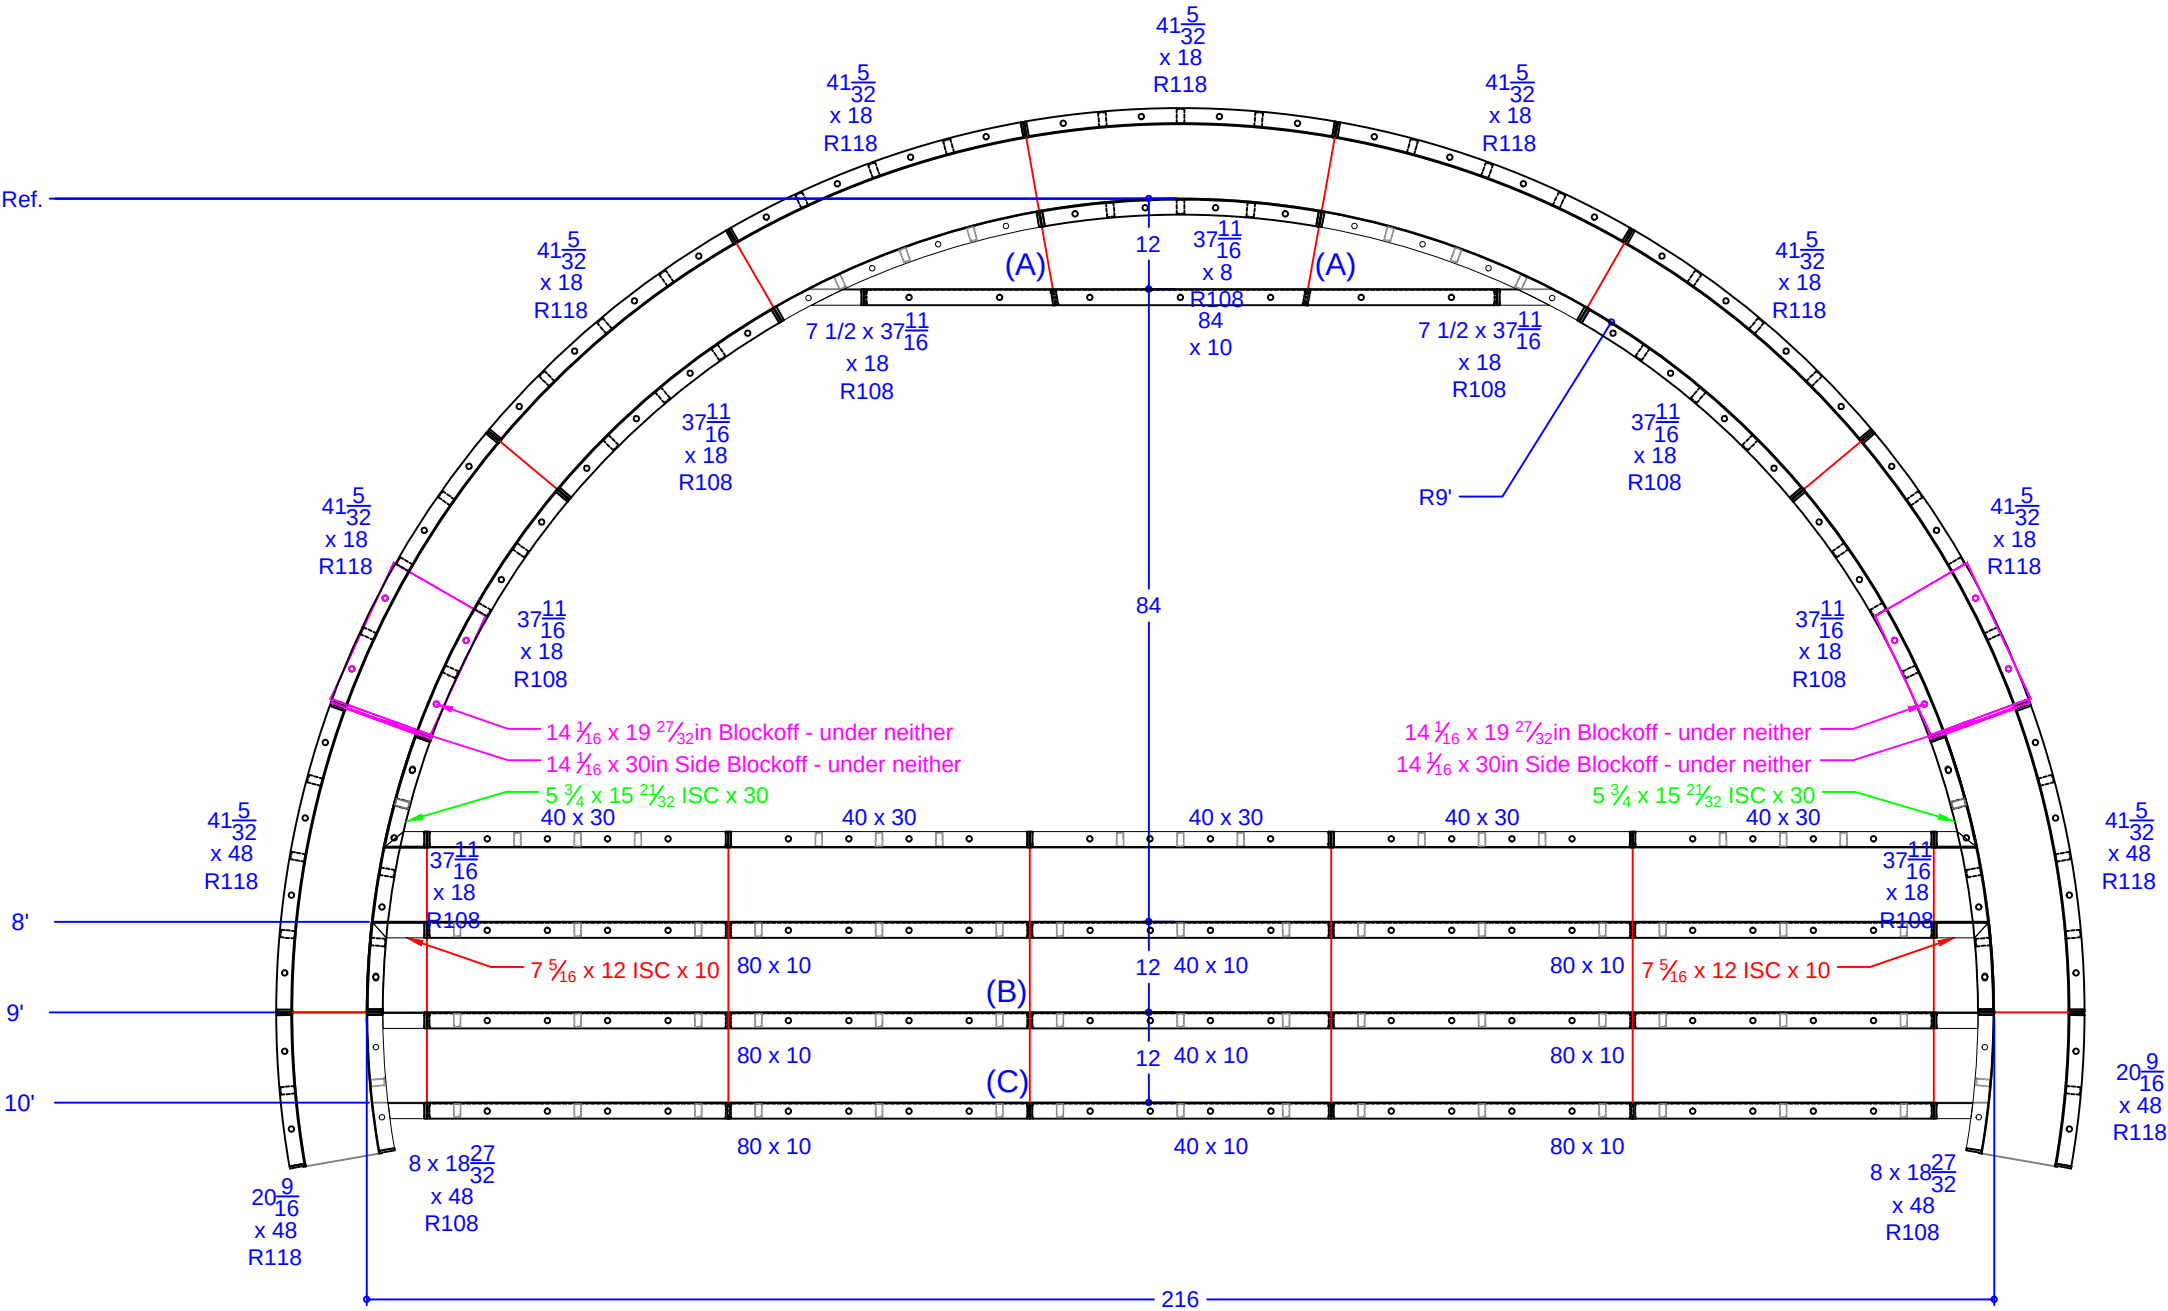

| QTY. | DESCRIPTION                                          |
|------|------------------------------------------------------|
| 1    | 37 11/16 x 8 108R IS Panel - Top Riser               |
| 2    | 7 15/32 x 37 11/16 ISC Riser Side x 18 108R IS Panel |
| 6    | 37 11/16 x 18 108R IS Panel                          |
| 2    | 8 x 18 27/32 ISC Riser Side x 48 108R IS Panel       |
| 7    | 41 5/32 x 18 118R OS Panel                           |
| 2    | 41 5/32 x 48 118R OS Panel                           |
| 2    | 20 9/16 x 48 118R OS Panel                           |
| 2    | 7 5/16 x 12 ISC x 10 108R IS Panel                   |
| 2    | 5 3/4 x 15 21/32 ISC x 30 108R IS Panel              |
| 1    | 84 x 10 Riser - 2nd Top                              |
| 6    | 80 x 10 Risers - Lower Wall                          |
| 3    | 40 x 10 Risers - Lower Wall                          |
| 5    | 40 x 30 Wall Panel SA                                |
| 2    | 14 1/16 x 19 27/32 Blockoff                          |
| 2    | 14 1/16 x 30 Blockoff                                |

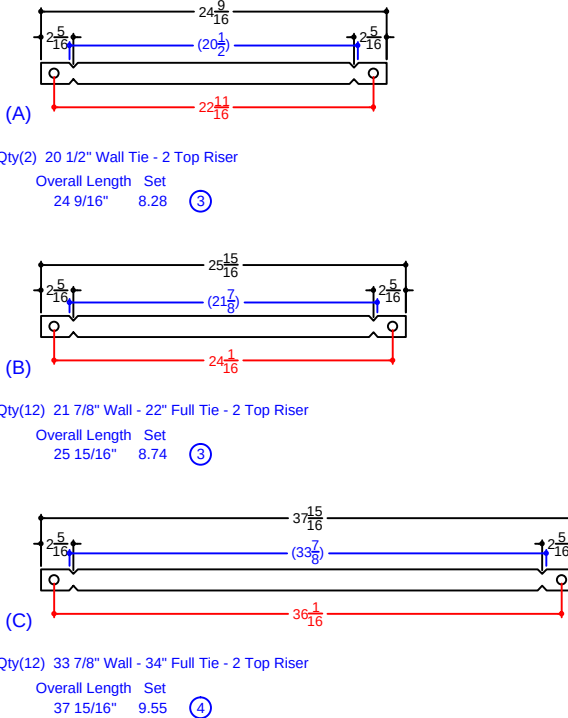

ERAKAT - 18 Barbieri Court  
20' x 55' X 33' Concrete Wall  
Freeform w/ 10' x 18' Vinyl Covered Sun Deck  
Pool Perimeter = 140' Pool Area = 1060 S. F.  
Approximate Pool Gallons: 36,200 Gallons  
Concrete Yards  
- Pool Walls & Steps: 21.5 yards (20.5 exact)

| SUN DECK DETAIL   |  |  |  |
|-------------------|--|--|--|
| JOB #: 555081     |  |  |  |
| DATE: 4-14-2016   |  |  |  |
| SCALE: 1' = 1/2 " |  |  |  |
| DRAWN BY: SA      |  |  |  |
|                   |  |  |  |
|                   |  |  |  |
|                   |  |  |  |
|                   |  |  |  |

