

C-D = 15'-11"
C-E = 20'-9"
C-F = 22'-8"
C-G = 13'-3"
C-H = 9'-2"
C-I = 12'-10"
C-J = 23'-11"
C-K = 25'-8"
C-L = 16'-10"

D-E = 7'-0"
D-F = 6'-11"
D-G = 7'-1"
D-H = 17'-2"
D-I = 25'-8"
D-J = 25'-9"
D-K = 13'-0"
D-L = 15'-0"

E-F = 8'-1"
E-G = 14'-1"
E-H = 23'-9"
E-I = 31'-10"
E-J = 32'-8"
E-K = 16'-10"
E-L = 12'-11"


F-G = 11'-4"
F-H = 22'-4"
F-I = 31'-2"
F-J = 27'-7"
F-K = 8'-10"
F-L = 20'-3"

G-H = 11'-0"
G-I = 19'-11"
G-J = 18'-10"
G-K = 12'-5"
G-L = 19'-7"

H-I = 8'-11"
H-J = 14'-10"
H-K = 22'-0"
H-L = 24'-3"

I-J = 18'-1"
I-K = 30'-9"
I-L = 29'-8"
J-K = 22'-1"

C = 8' RADIUS
D = 11' RADIUS
E = 4' RADIUS
F = 4' RADIUS
G = 8' RADIUS
H = 4' RADIUS
I = 4'-10" RADIUS
J = 10'-10" RADIUS
K = 4'-10" RADIUS
L = 8'-10" RADIUS

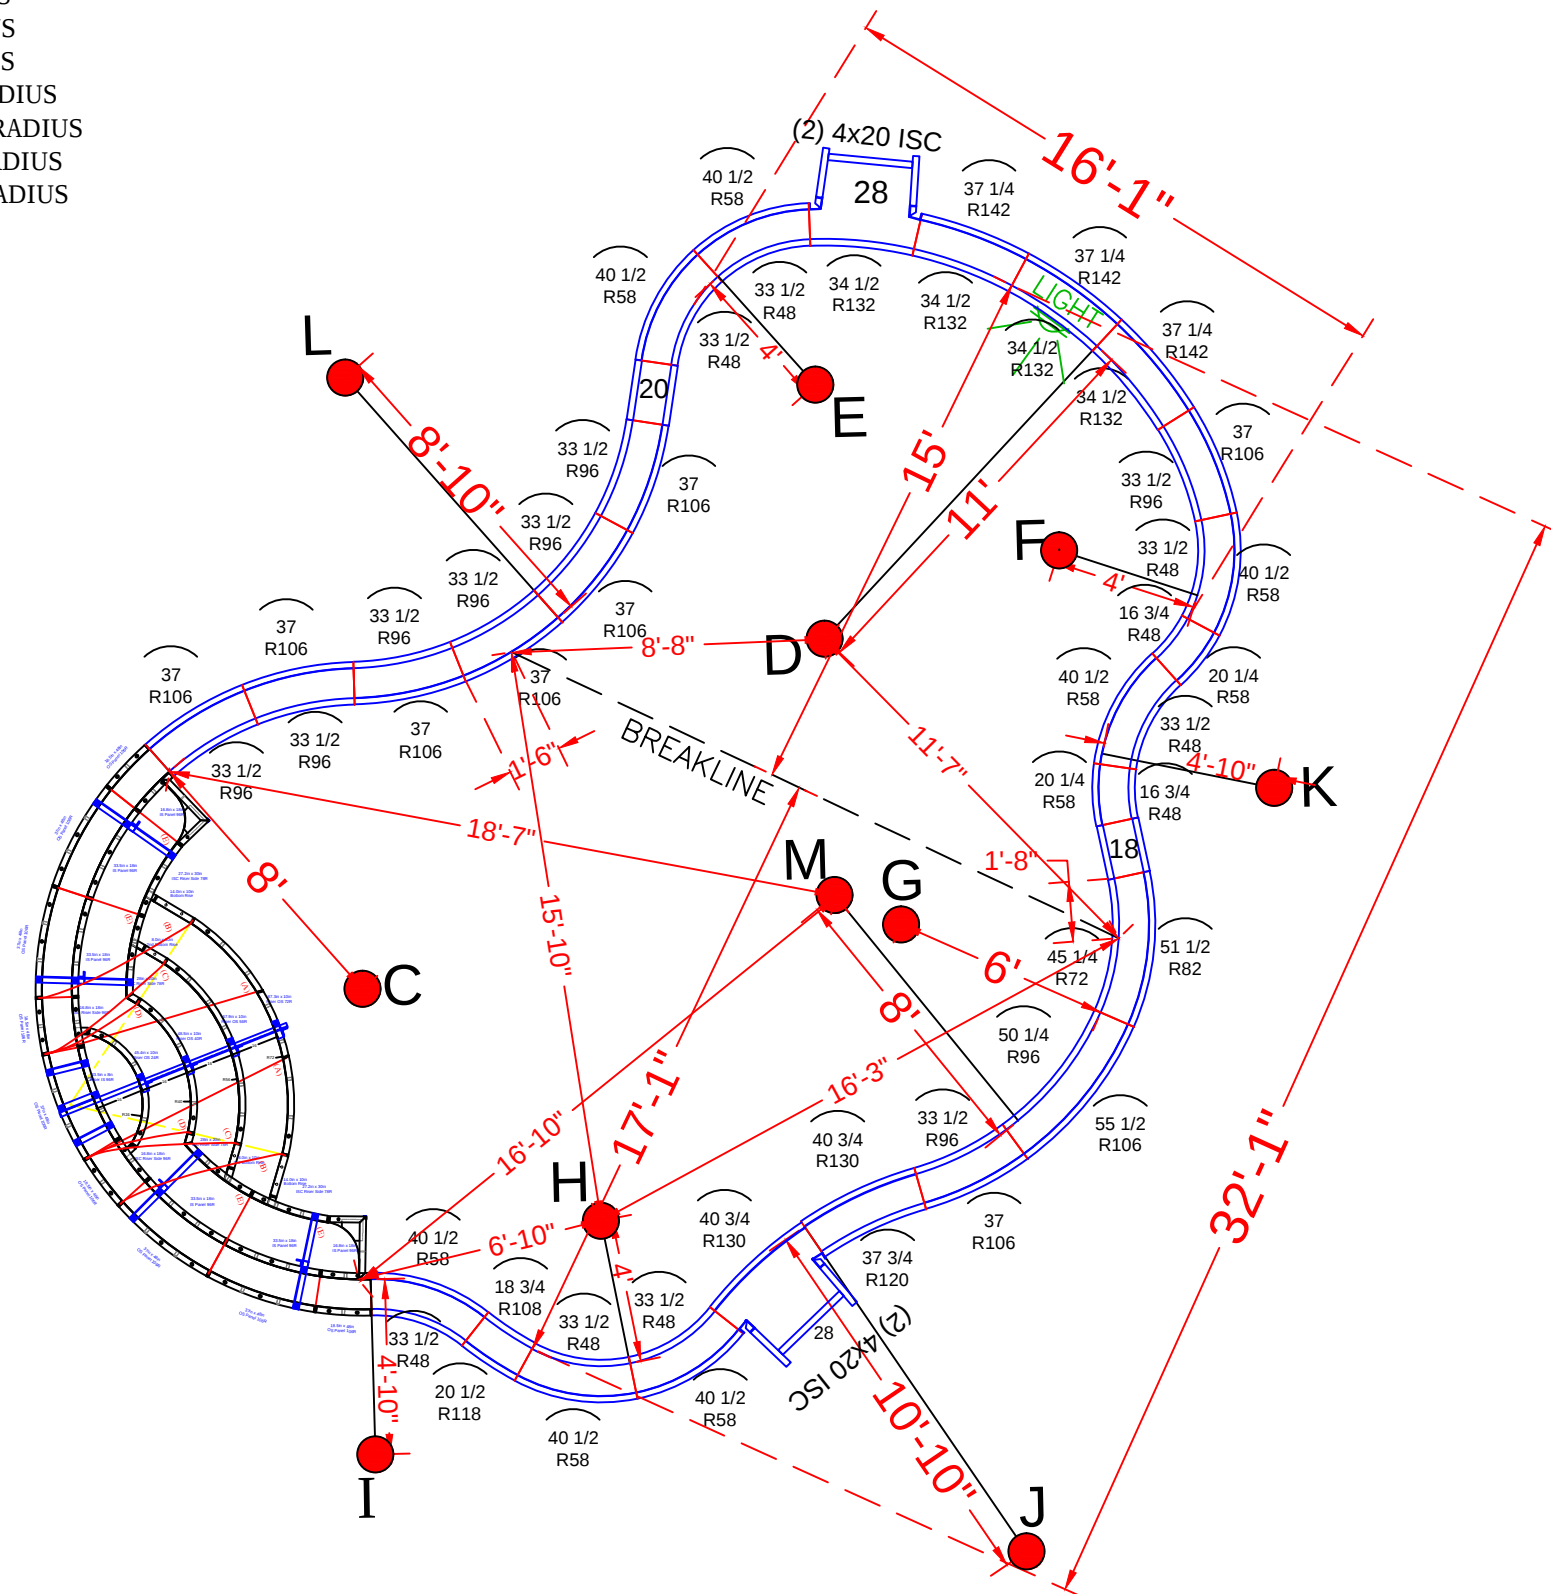

POOL PANEL DESCRIPTIONS	
QTY.	DESCRIPTION
SEE DETAIL PAGE {	1 8' Radius Step Assembly (Red Panels)
SKIMMER SIDES {	4 4" x 20" x 48" Adj Offset Hinged ISC (Pilaster)
	STRAIGHT PANELS
	2 18" x 48" Straight
SKIMMERS {	2 20" x 48" Straight
	2 28" x 48" Straight
	RADIUS PANELS
	2 16 3/4" x 48" - 48" Radius Panel
	2 20 1/4" x 48" - 58" Radius Panel
	7 33 1/2" x 48" - 48" Radius Panel
	7 40 1/2" x 48" - 58" Radius Panel
	1 45 1/4" x 48" - 72" IS Radius Panel
	1 51 1/2" x 48" - 82" OS Radius Panel
	8 33 1/2" x 48" - 96" IS Radius Panel
	8 37" x 48" - 106" OS Radius Panel
	1 50 1/4" x 48" - 96" IS Radius Panel
	1 55 1/2" x 48" - 106" OS Radius Panel
	1 18 3/4"x 48" - 108" Radius Panel
	1 20 1/2"x 48" - 118" Radius Panel
	1 37 3/4" x 48" - 120" Radius Panel
	2 40 3/4" x 48" - 130" Radius Panel
	4 34 1/2" x 48" - 132" Radius Panel
	3 37 1/4" x 48" - 142" Radius Panel

16' x 26'-6" x 34'-6" - 10" Concrete Wall
w/ Vinyl Covered Steps
Pool Perimeter = 98 Ln. Ft.
Pool Area = 586 Sq. Ft.
Approximate Gallons of Pool: 16,800 Gallons


- Pool Walls & Steps: 18 yards (17 exact)

JOB #: 555481
DATE: 9-20-2019
DRAWN BY: SA


	REVISIONS		




SEASONAL WORLD
WE BUILD BACKYARDS!

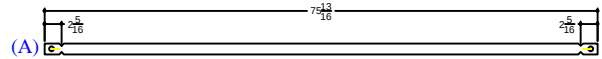


Qty (2) - 71 3/4" Wall Tie - Bottom Rise
1/4" BB

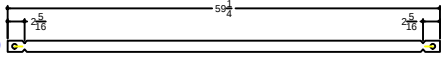


Qty (2) - 55 3/16" Wall Tie - Bottom Rise
1/4" BB

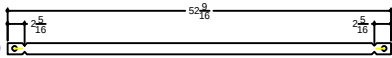


Qty (2) - 48 1/2" Wall Tie - 2nd Bottom Rise
1/4" BB

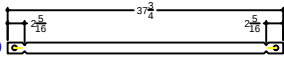

Qty (2) - 33 11/16" Wall Tie - Middle Rise
1/4" BB

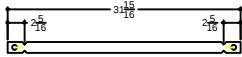

Qty (8) - 27 7/8" Wall Tie - Middle Rise
1/4" BB

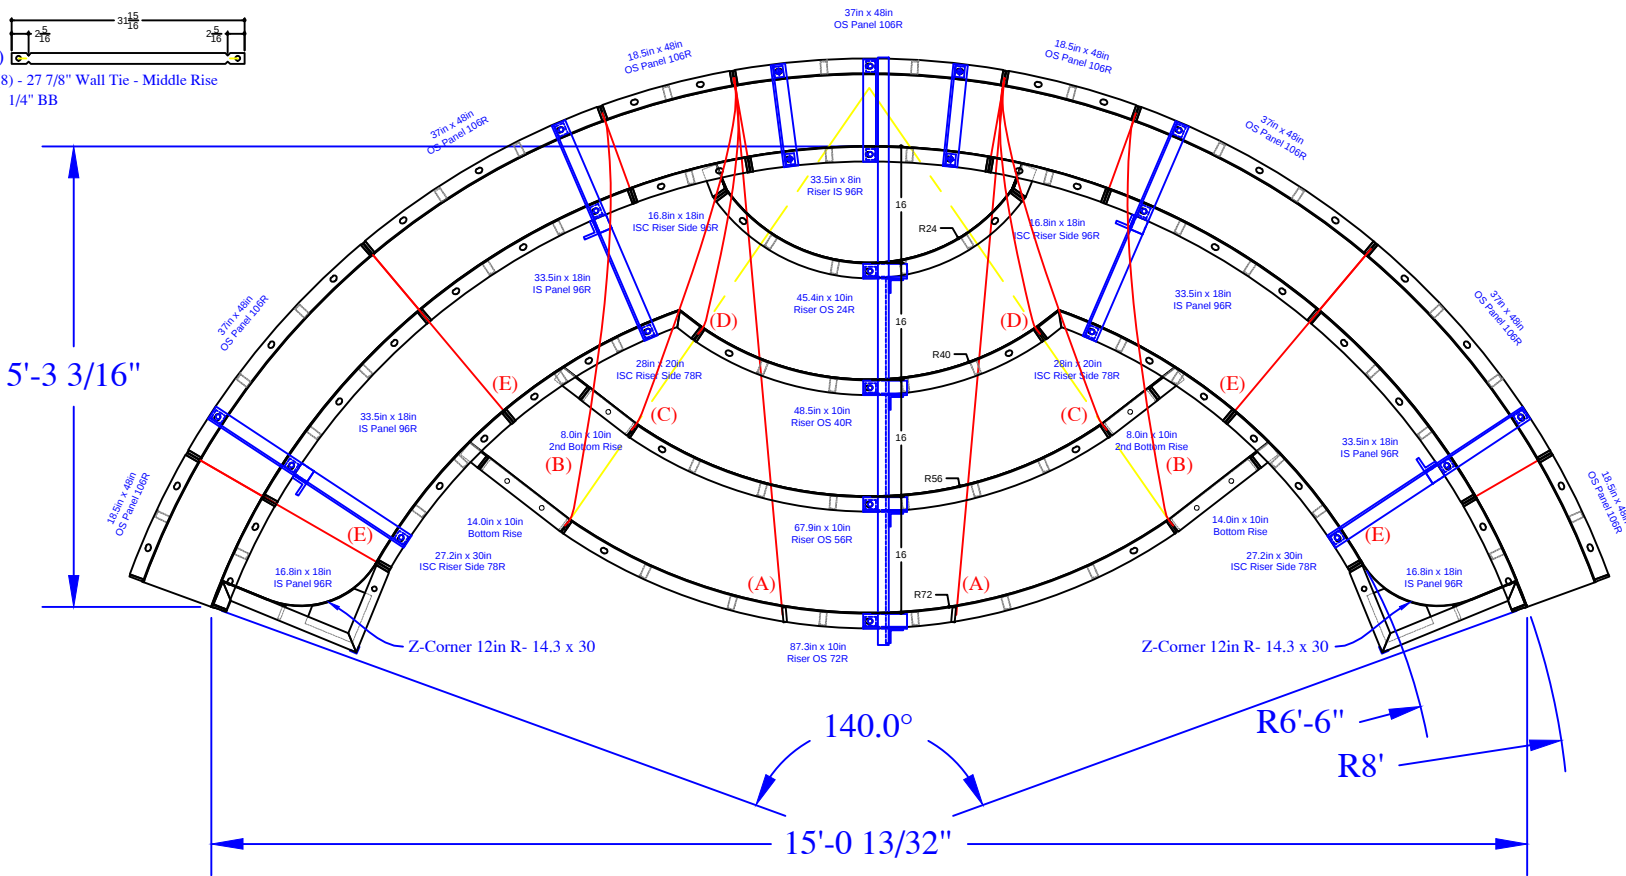

QTY	DESCRIPTION
4	18.5in x 48in OS Panel 106R
5	37in x 48in OS Panel 106R
2	16.8in x 18in IS Panel 96R
4	33.5in x 18in IS Panel 96R
1	33.5in x 8in Riser IS 96R - Top
2	16.8in x 18in ISC Riser Side IS 96R
2	28in x 20in ISC Riser Side IS 78R
2	27.2in x 30in ISC Riser Side IS 78R
2	14.3in x 30in Z Corner 12in R
2	8in x 10in Riser
2	14in x 10in Riser
1	45.4in x 10in Riser OS 24R- 2nd Top Rise
1	48.5in x 10in Riser OS 40R- Middle Rise
1	67.9in x 10in Riser OS 56R- 2nd Bottom
1	87.3in x 10in Riser OS 72R- Bottom Rise
2	Parapet Brackets - 10in Wall
4	Parapet Brackets - 18in Bench
1	Parapet Brackets - 64in Step
2	##### Wall Tie "A"- Bottom Rise
2	##### Wall Tie "B"- Bottom Rise
2	##### Wall Tie "C"- 2nd Bottom Rise
2	##### Wall Tie "D"- Middle Rise
8	##### Wall Tie "E"- Bench

ESQUENAZI - 8 Michele Road

16' x 26'-6" x 34'-6" - 10" Concrete Wall
w/ Vinyl Covered Steps
Pool Perimeter = 98 Ln. Ft.
Pool Area = 586 Sq. Ft.
Approximate Gallons of Pool: 16,800 Gallons

Concrete Yards
- Pool Walls & Steps: 18 yards (17 exact)

REVISION/NOTES	SEASONAL WORLD	ESQUENAZI - 8 Michele Road
	DWG BY: SA	STEP&BENCH-DETAIL
	DATE: 9-20-2019	
	SCALE:	
	PAGE: 2	